


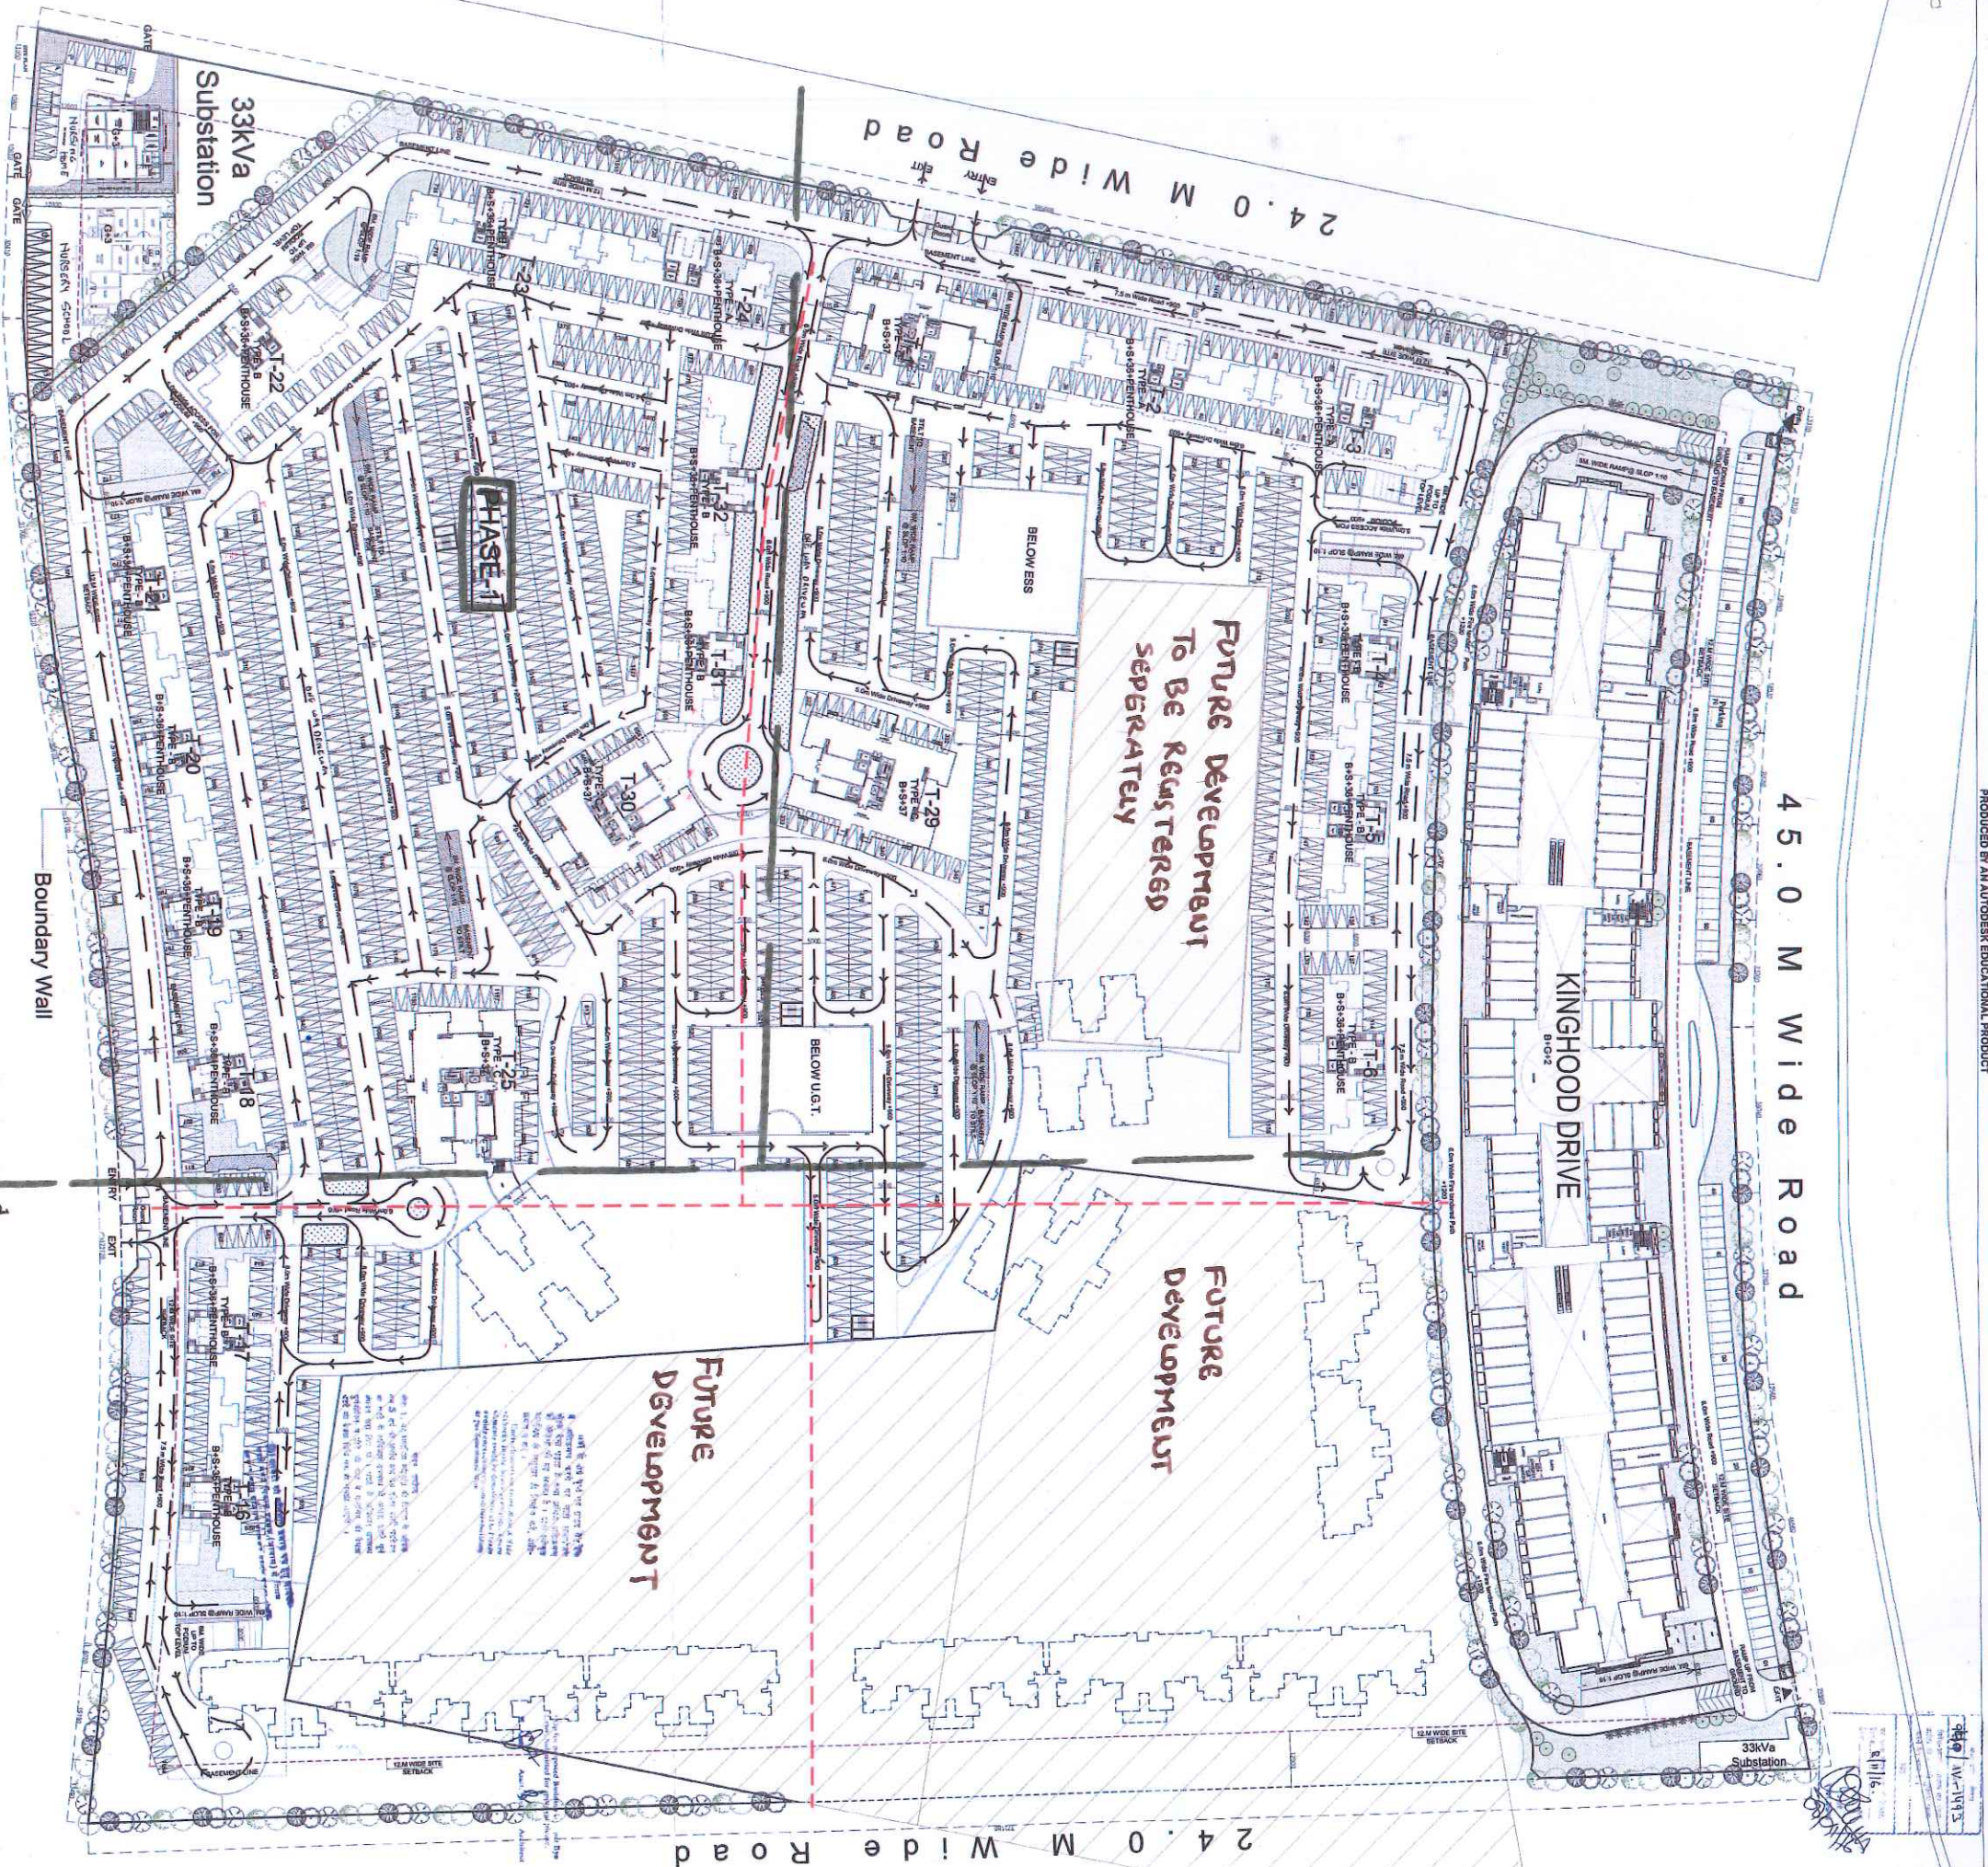

PARKING - 1305

45.0 M Wide Road

Boundary Wall

45.0 M Wide Road

KINGHOOD DRIVE

FUTURE DEVELOPMENT
TO BE REGISTERED
SEPARATELY

FUTURE
DEVELOPMENT

FUTURE
DEVELOPMENT

LEGENDS

- PLOT LINE
- BASEMENT LINE
- SETBACK LINE
- PODIUM LINE
- UNACQUIRED
- FUTURE PLAN

SUBMISSION DRAWING

SITE (STILT) PLAN

OWNER:

M/S ATS HOMES PVT. LTD.
PLOT NO.-SC-01/01, SECTOR 152, NOIDA.

PROJECT:

ATS
PLOT NO.-SC-01/01, SECTOR 152, NOIDA.

ARCHITECT'S SIGNATURE

For ATS Homes Pvt. Ltd.
Authorized Signatory

AUTHORIZED SIGNATORY

For ATS Homes Pvt. Ltd.
Authorized Signatory

SCALE:

1:500 @ A1

DWG. NO.: SD-01

DATE: 08.11.2016

