


119.181  
13.471

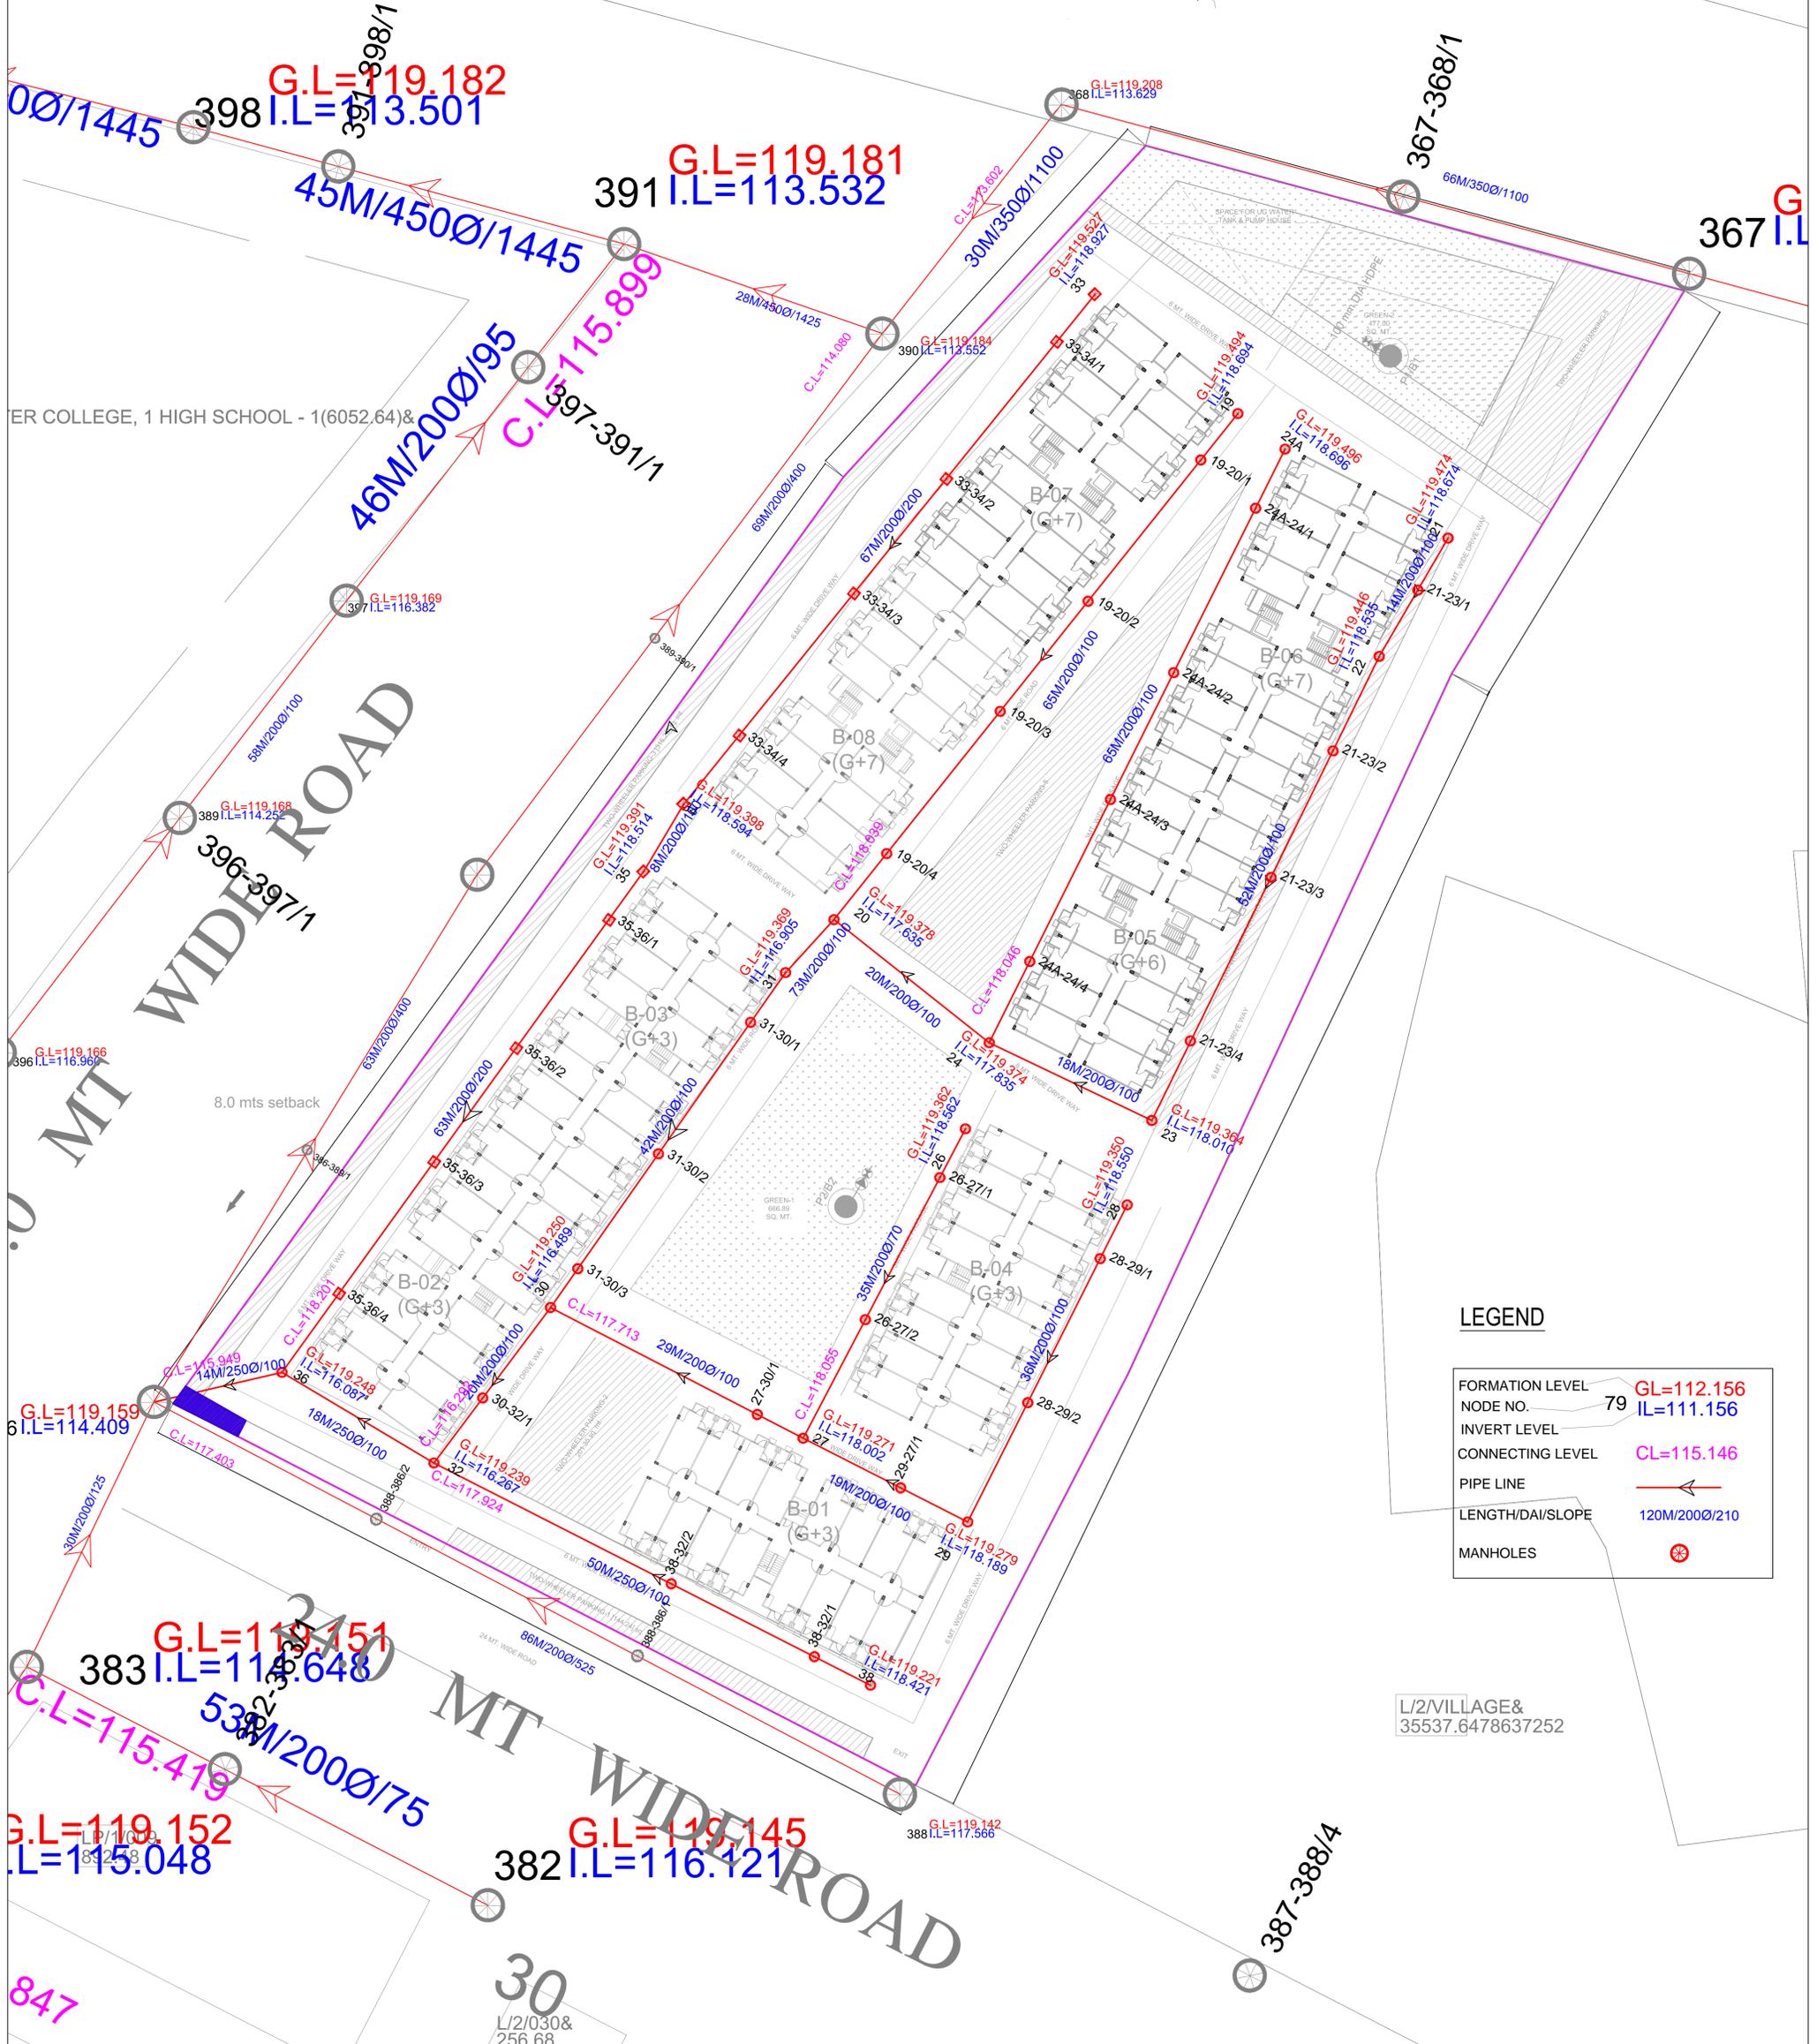

**LEGEND**

FORMATION LEVEL	GL=112.156
NODE NO.	79 IL=111.156
INVERT LEVEL	IL=111.156
CONNECTING LEVEL	CL=115.146
PIPE LINE	←
LENGTH/DAI/SLOPE	120M/200Ø/210
MANHOLES	⊗

L/2/VILLAGE&  
35537.6478637252

PROJECT NAME: SHUSHANT CITY LUCKNOW	REVISION NO.	REVISION DATE	DESCRIPTION	DRAWING TITLE SEWERAGE NETWORK. DRAWING NO. :- SHUSHANT CITY/LUCK/SW/001	CHECKED BY	MR. ZULQUER NAIN	CONSULTANT: RUDRABHISHEK ENTERPRISES PVT. LTD. TOWN & COUNTRY PLANNERS, ARCHITECTS & INTERIOR DESIGNERS, SURVEY CIVIC, SERVICES DESIGNERS. www.replurbanplanners.com
	CLIENT:	NOTE :- 1. THE DRAWING SHOULD BE READ IN CONJUNCTION WITH THE DESIGN ENCLOSED. 2. BEFORE EXECUTION THE FORMATION LEVELS SHOULD BE RE-CHECKED. 3. IN CASE OF ANY DISCREPANCY THE ISSUE SHOULD BE IMMEDIATELY BROUGHT TO THE NOTICE OF REPL BEFORE THE COMMENCEMENT OF EXECUTION.			DEALT BY	MR. PRAMOD KUMAR	
				SCALE	NTS		
				DATE	19-03-2014		