


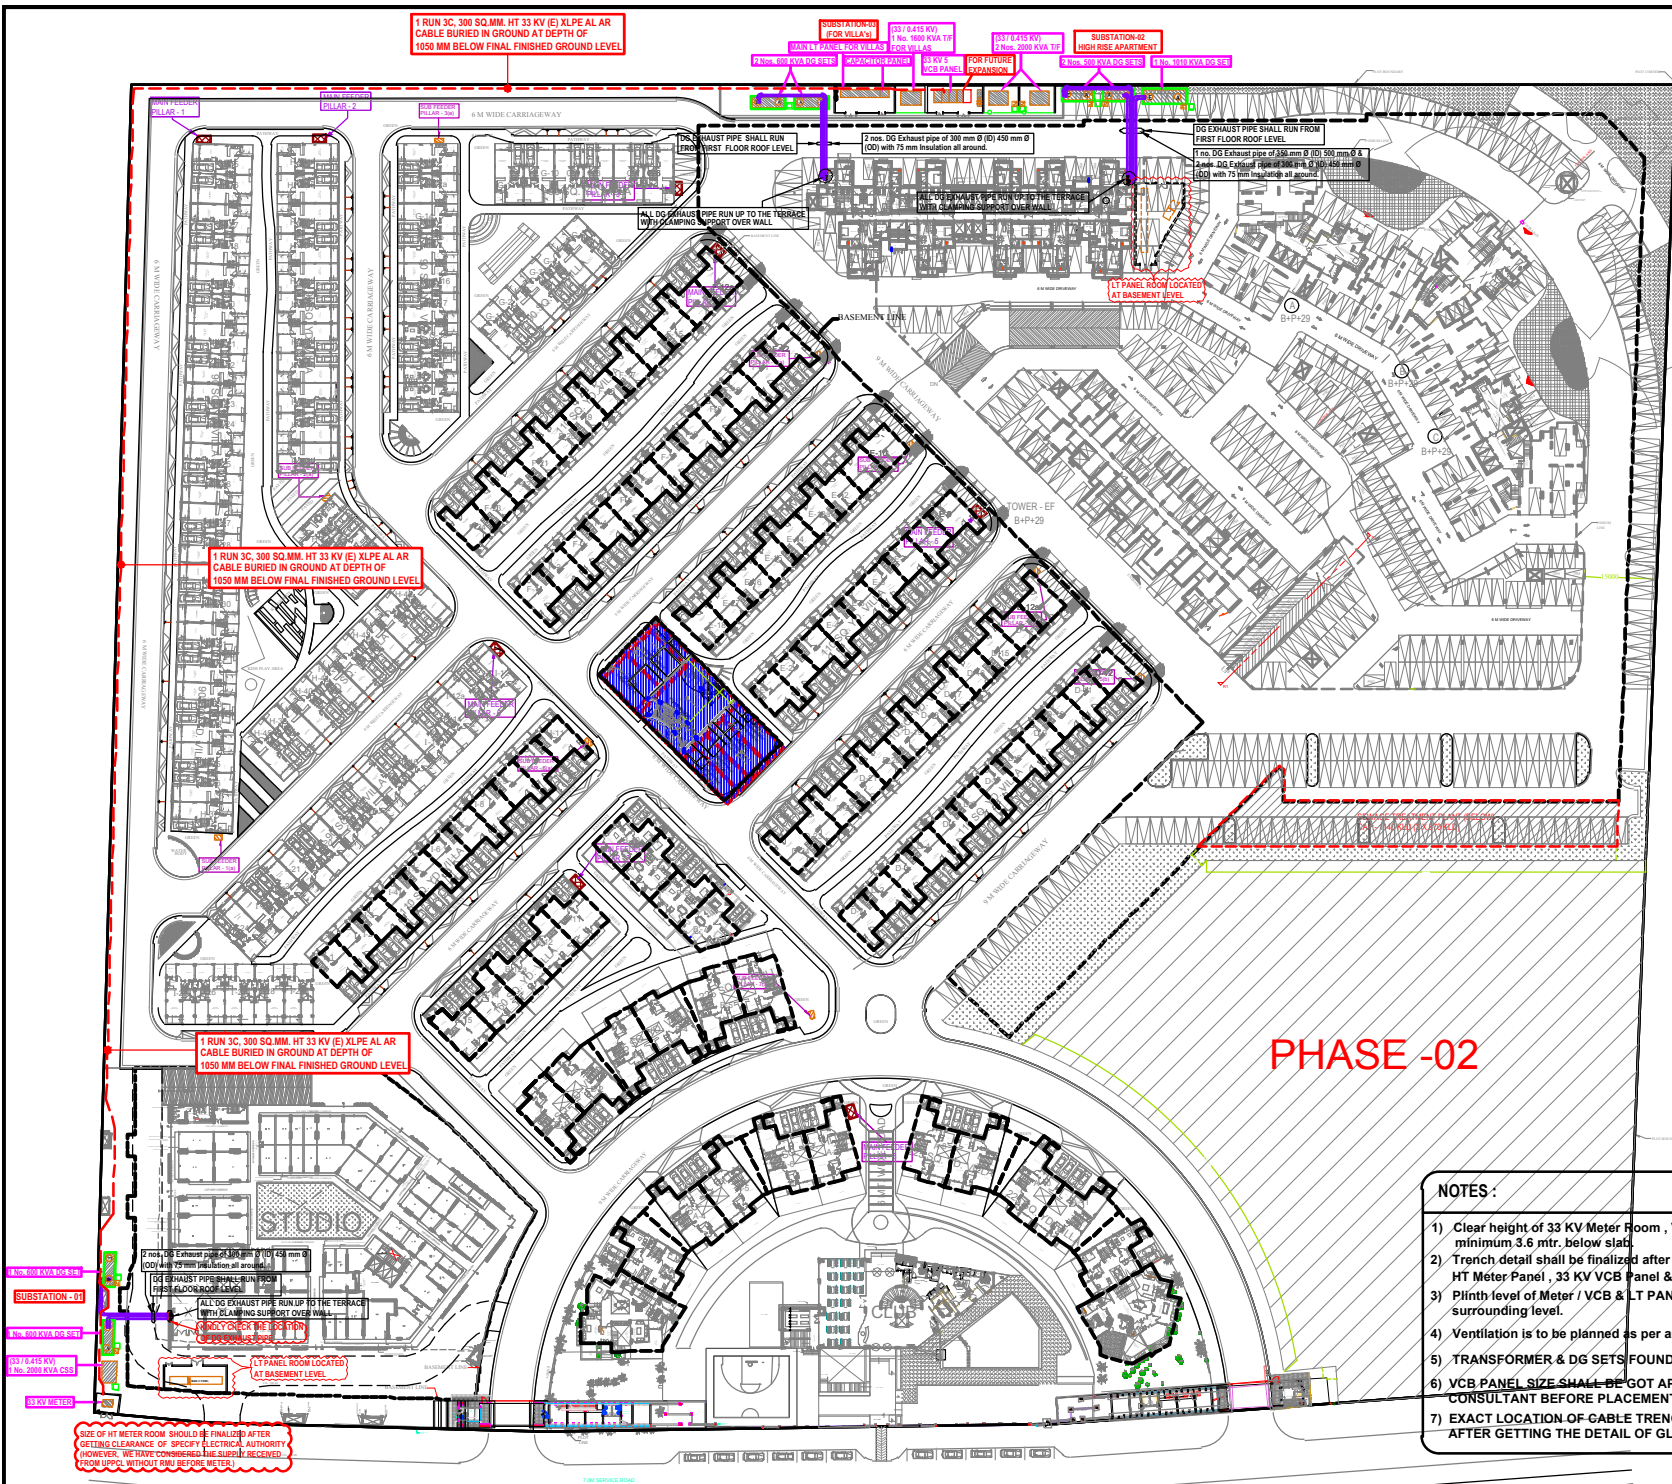

PHASE -02


NOTES:

- 1) Clear height of 33 KV Meter Room, VCB Room & LT PANEL ROOM shall be minimum 3.6 mtr. below slab.
- 2) Trench detail shall be finalized after receiving foundation detail of HT Meter Panel, 33 KV VCB panel & LT PANEL ROOM.
- 3) Plinth level of Meter / VCB & LT PANEL room should be 450 mm from surrounding level.
- 4) Ventilation is to be planned as per architecture surrounding level.
- 5) TRANSFORMER & DG SETS FOUNDATION SHALL BE GIVEN BY VENDOR.
- 6) VCB PANEL SIZE SHALL BE GOT APPROVED FROM CONSULTANT BEFORE PLACEMENT OF ORDER.
- 7) EXACT LOCATION OF CABLE TRENCH SHALL BE FINALIZE AFTER GETTING THE DETAIL OF GLAND PLATE IN HT PANEL.


LEGEND:

S.NO.	SYMBOL	DESCRIPTIONS
1.		CHAMBER 1000 x 1000 x 1000 MM (FOR LT. CABLES)
2.		OUTDOOR TYPE ACB (ISOLATOR)
3.		HDPE (DWC) PIPE FOR LT CABLE


NOTE:- ALL WALL AROUND TRANSFORMER SHALL BE OF 345 mm

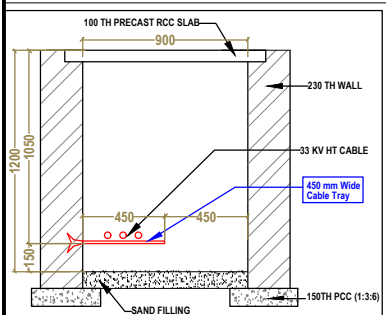


SECTION -A-A' (900(W) x 1200(D)) MM HT CABLE TRENCH

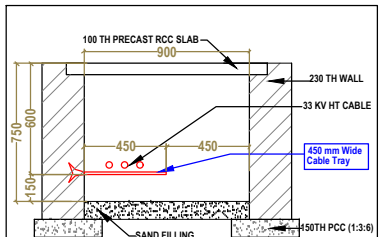


SECTION -B-B' (900(W) x 750(D)) MM HT CABLE TRENCH

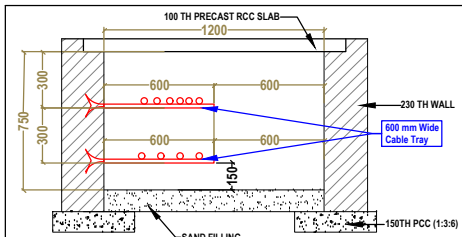


SECTION -C-C' (1200(W) x 750(D)) MM LT CABLE TRENCH

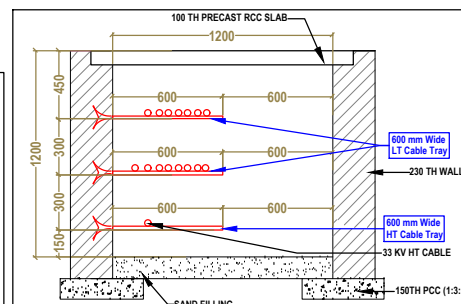

SECTION -D-D' (1200(W) x 750(D)) MM LT CABLE TRENCH

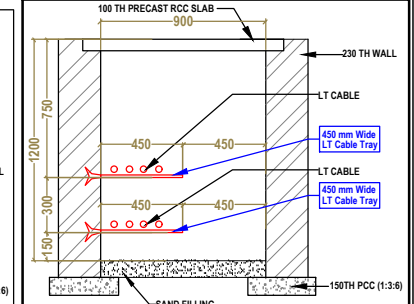

SECTION -E-E' (900(W) x 1200(D)) MM LT CABLE TRENCH

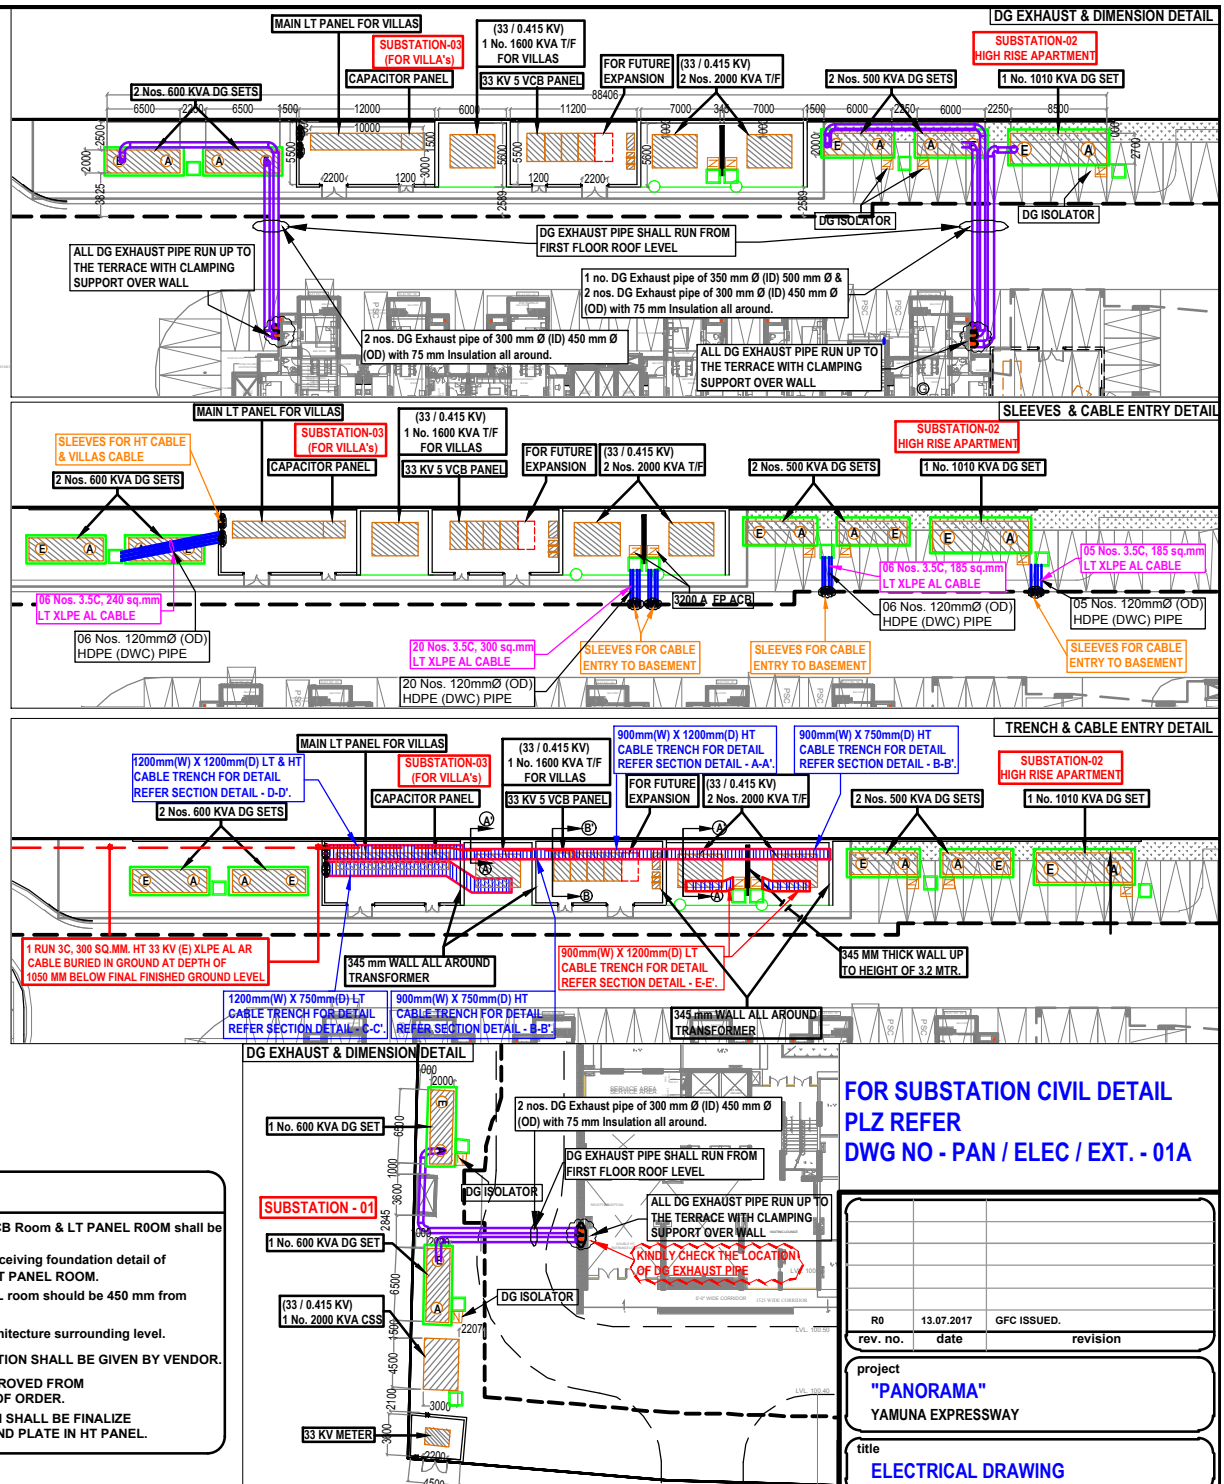

FOR SUBSTATION CIVIL DETAIL
PLZ REFER
DWG NO - PAN / ELEC / EXT. - 01A

RO	13.07.2017	GFC ISSUED.
rev. no.	date	revision
project "PANORAMA" YAMUNA EXPRESSWAY		
title ELECTRICAL DRAWING		
subtitle SETTING-OUT LAYOUT		
drawing released for ☐ APPROVAL ☐ SUBMISSION ☐ ADVANCE COPY ☒ CONSTRUCTION		
drw. no.	PAN / ELEC / EXT. - 01	drawn by Surjeet
scale	1:750 @ A1	designed by Atteeg Ur Rehman
date	12.02.2016	checked by Anand Havelia
Architects : Space Designers International Architects Pvt. Ltd. B-34, Sector-67, Noida-201301 (U.P.) PH : 0120-2484445, 4446 Mob: 981136231 e-mail : spacesdi@gmail.com, www.spacedi.com		
services consultant Consummate Engineering Services (P) Ltd. Noida Office : B - 67, Sector - 67, Noida - 201 301 Tel : (0120) 6943500 (30 Lines) Lko. Office : R 006, Rohas Plumeria, Gomti Nagar, Lucknow e mail : mail@cespln, website : www.cespln		