



PROJECT:
RAJCEEP INFRA ANC SALES PVT. LTC. LUCKNOW
 PLOT - CP-5A

NOTE:
 1. This Drawing is a property of Ce+Pe Studio and is not to be reproduced, copied, or transferred in any form except for the purpose for which it is intended.
 2. All dimensions are in millimeter except where mentioned.
 3. All discrepancies to be brought to the notice of the Architect and resolved before commencement of any architectural design work.
 4. The design and planning part of the project is done by CE+PE STUDIO except the structure of the building.
 5. The proposed structure is using the educational building.

OWNER / CLIENT:
RAJCEEP INFRA ANC SALES PVT. LTC. LUCKNOW

ARCHITECTURAL CONSULTANT:
AR. GAURAV GUPTA

STRUCTURAL CONSULTANT:
 - NORTH:

DRAWING TITLE:
 EXTERNAL SEWER LAYOUT


DRAWING NO:- **09**

CRAWN BY: VIVEK
 CHCK BY: VIVEK PAL
 DATE: 28/01/2024
 SCALE- N.T.S
 PAPER SIZE - A0

CLIENT SIGN:

OFFICE STAMP:

CE: CA+PE STUDIO
 COLLABORATIVE ARCHITECTURE & PLANNING ENVIRONMENT
 LE - 105 SECTOR-6, LCA COLONY,
 ASHIYANA,
 KANPUR ROAD, NEAR RDY HOSPITAL,
 LUCKNOW - 226012
 WEBSITE: Ce+pestudio.com
 Ph: +91-995200439
 Mail: Ce+pestudio@gmail.com

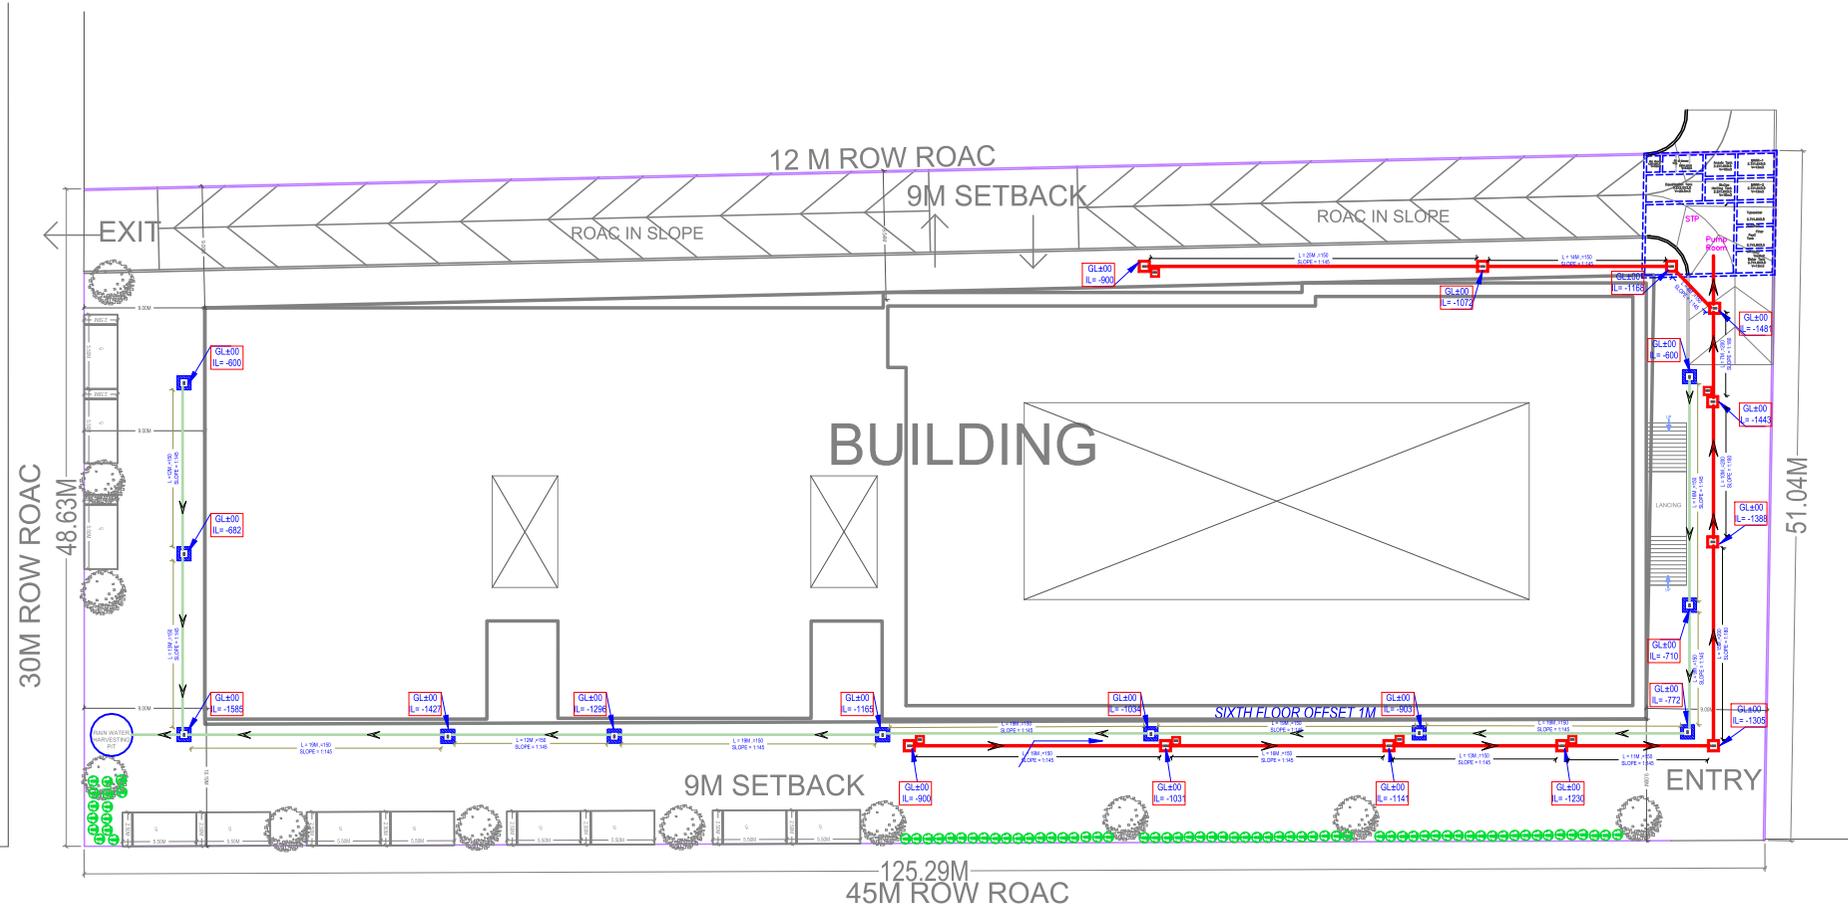

LEGEND : (EXTERNAL PLUMBING)

S. No.	SYMBOL	DESCRIPTION
1.		MANHOLE CHAMBER=(600X600MM)
2.		GULLY TRAP CHAMBER =(450X450)
3.		CATCH BASINS CHAMBER =(600X600)
4.		SOIL WATER PIPE= 150MM,200MM
5.		RAIN WATER PIPE= 150MM