


(INTERNAL ROAD FOR OFFICE BLOCK)

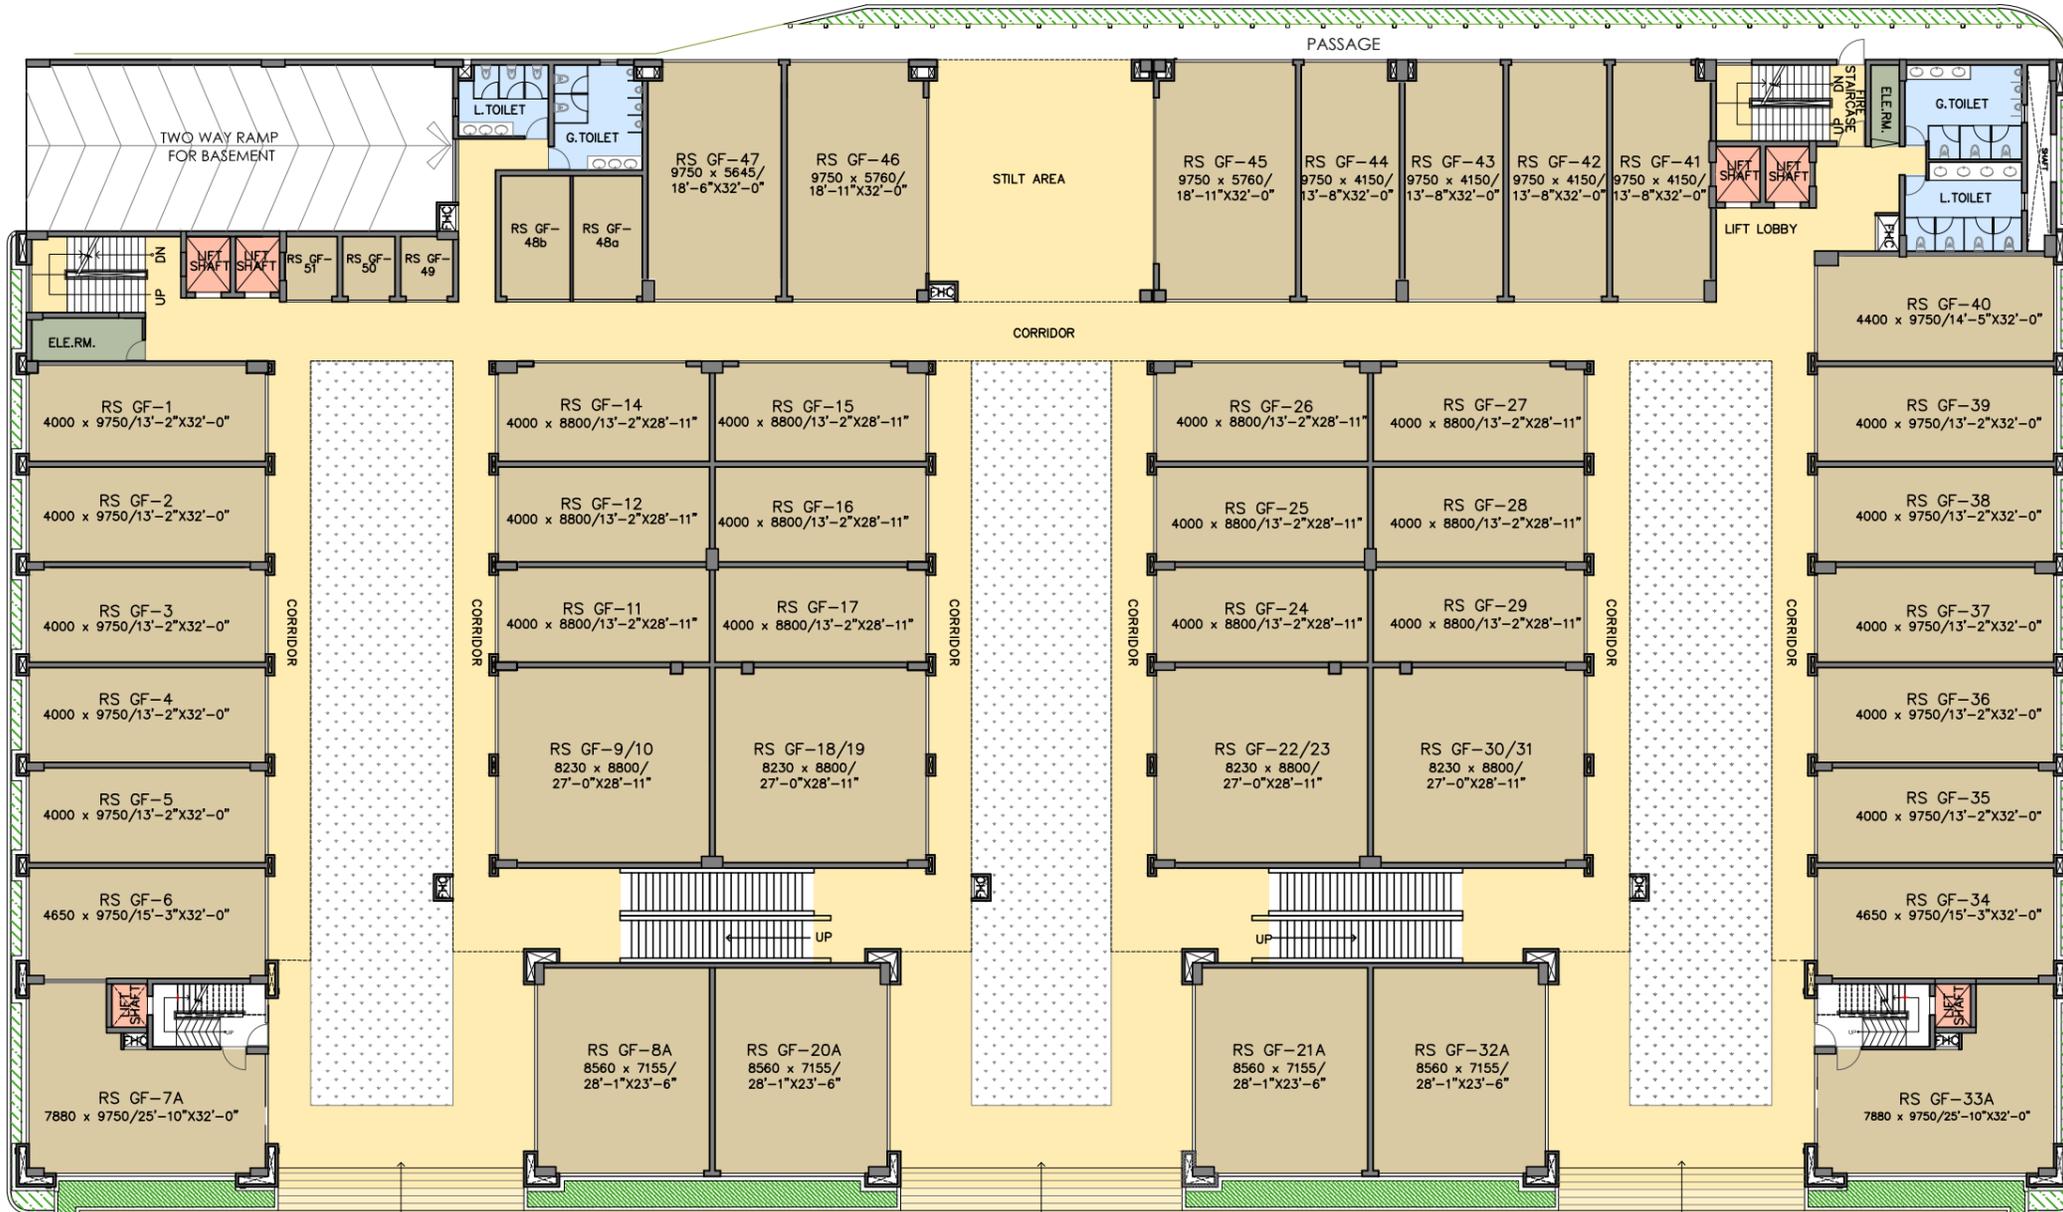

LEGEND:-

RS GF-48a	2925 x 5090/ 9'-7"X16'-9"
RS GF-48b	2925 x 5090/ 9'-7"X16'-9"
RS GF-49	2210 X2520/ 7'-3"X8'-3"
RS GF-50	2210 X 2520/ 7'-3"X8'-3"
RS GF-51	2210 X2520/ 7'-3"X8'-3"

INTERNAL ROAD

INTERNAL ROAD

A T S BOUQUET SECTOR 132,NOIDA

RETAIL-GROUND FLOOR PLAN

Note: Saleable area/layout is tentative and is subject to change due to modifications asked for by approving authorities from time to time till occupancy certificate is obtained. Architects reserves the right to add/delete any detail/specification/elevation mentioned if so warranted by circumstances.

Architect
Hafeez
Contractor

