


PROPOSED SEWAGE TREATMENT PLANT

09-Feb-11

WASTE DISPOSAL PLAN

ROAD NETWORK AND SECTOR PLAN RAMGANGA NAGAR

SCALE - 1:4000

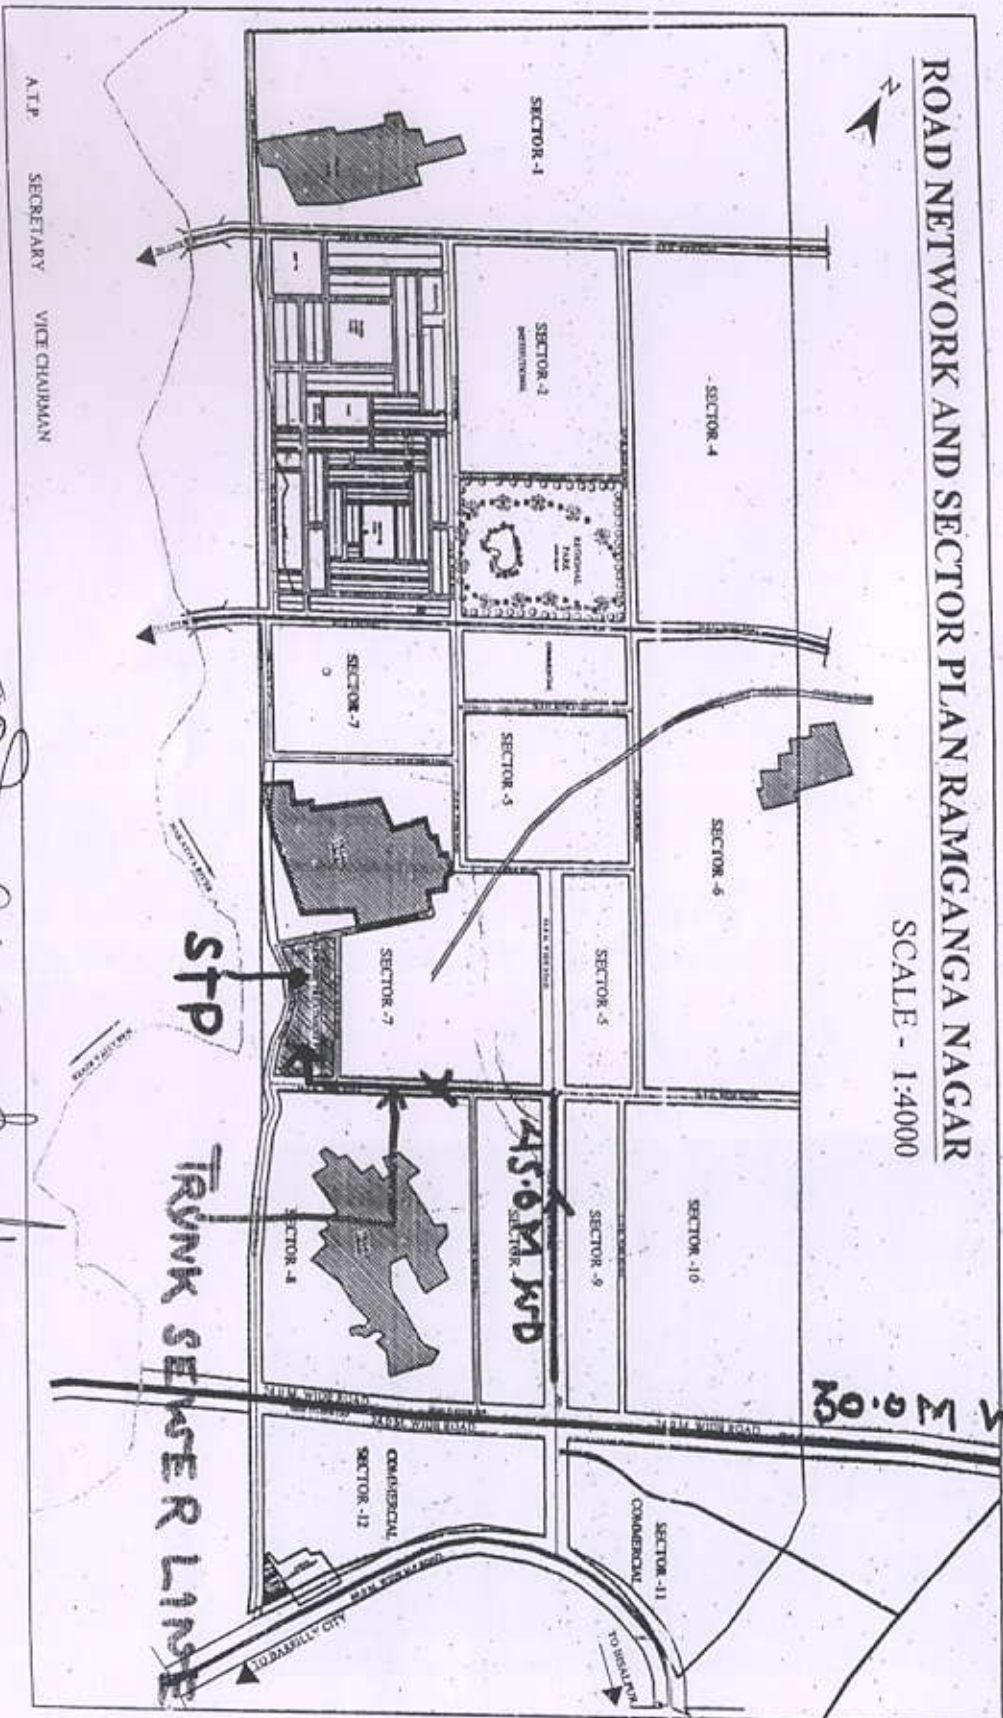

ATP SECRETARY VICE CHAIRMAN

ME S
AE

Rev E.E

SJ

dh