


NOTES
 1. ALL DIMENSIONS ARE IN MM UNO
 2. ONLY WRITTEN DIMENSIONS ARE TO BE READ
 3. ALL WALLS ARE 200MM & 100MM THK. AAC BLOCK WORK UNLESS OTHERWISE MENTIONED.
 4. THIS DRAWING IS TO BE READ IN CONJUNCTION WITH RELEVANT STRUCTURAL/SERVICE DRAWINGS. ANY DISCREPANCY MUST BE BROUGHT TO THE NOTICE OF ARCHITECT.

KEY PLAN

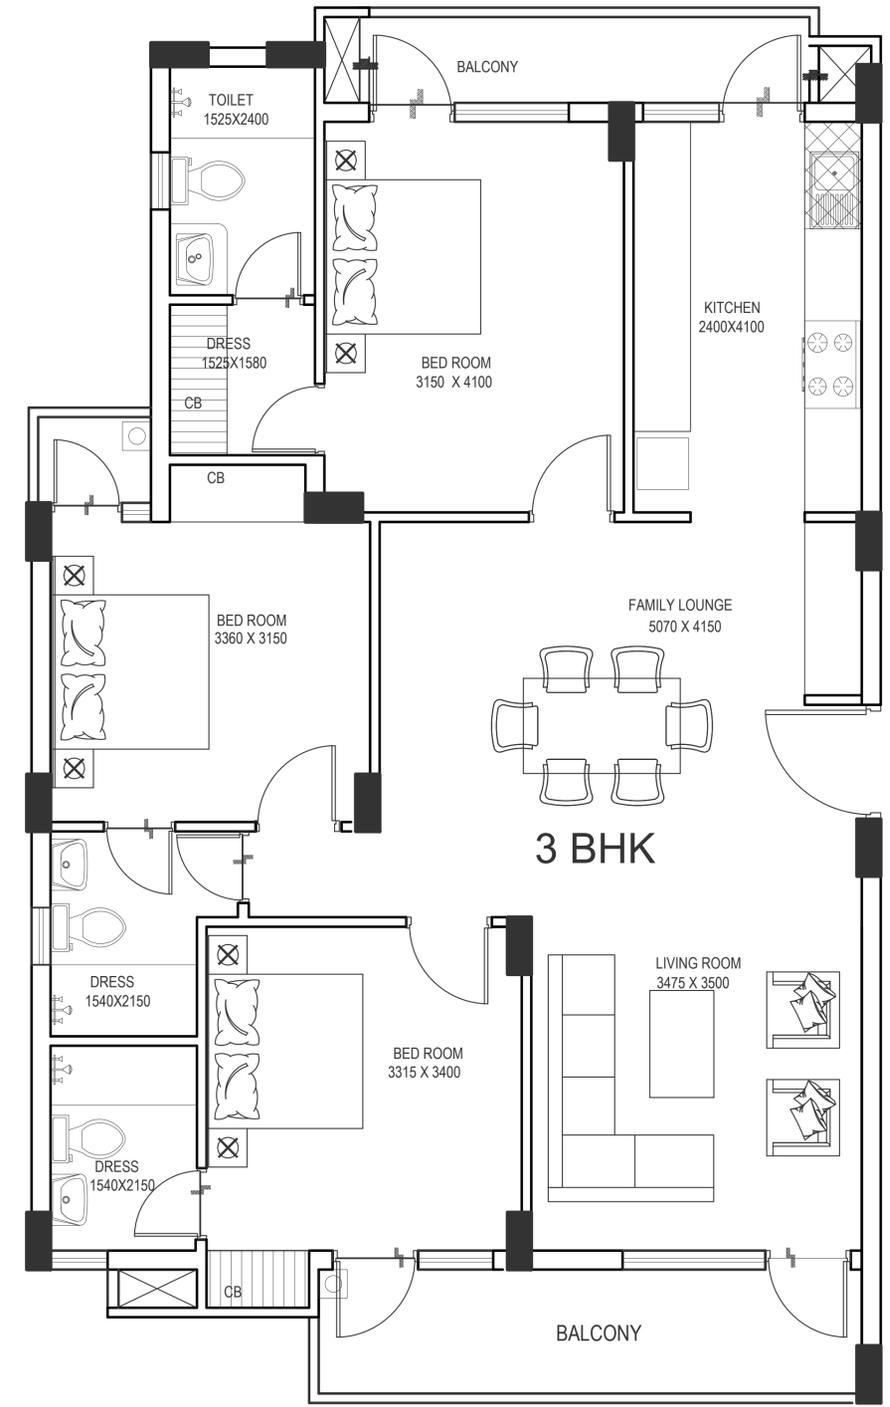

3 BHK TYPE-1

CARPET AREA - 98.00 SQM
 BALCONY AREA - 14.87 SQM.

REVISION	DESCRIPTION	DATE
ARCHITECT CONSULTANT.		
 paesaggio Consulting Services Pvt Ltd 011- 41582244 N3 Green Park Main New Delhi -16		
CLIENT.		
D.S INFRA PVT. LTD.		
PROJECT		
URBAN WOODS LUCKNOW		
DRAWING TITLE		
UNIT PLAN		
DEALT BY	CHECKED BY	APPROVED BY
MB	MB	VG
SCALE	DATE	REVISION
NTS	19.08.2017	
DRAWING NUMBER		