


NOTES
 1. ALL DIMENSIONS ARE IN MM UNO
 2. ONLY WRITTEN DIMENSIONS ARE TO BE READ
 3. ALL WALLS ARE 200MM & 100MM THK. AAC BLOCK WORK UNLESS OTHERWISE MENTIONED.
 4. THIS DRAWING IS TO BE READ IN CONJUNCTION WITH RELEVANT STRUCTURAL/SERVICE DRAWINGS. ANY DISCREPANCY MUST BE BROUGHT TO THE NOTICE OF ARCHITECT.

KEY PLAN

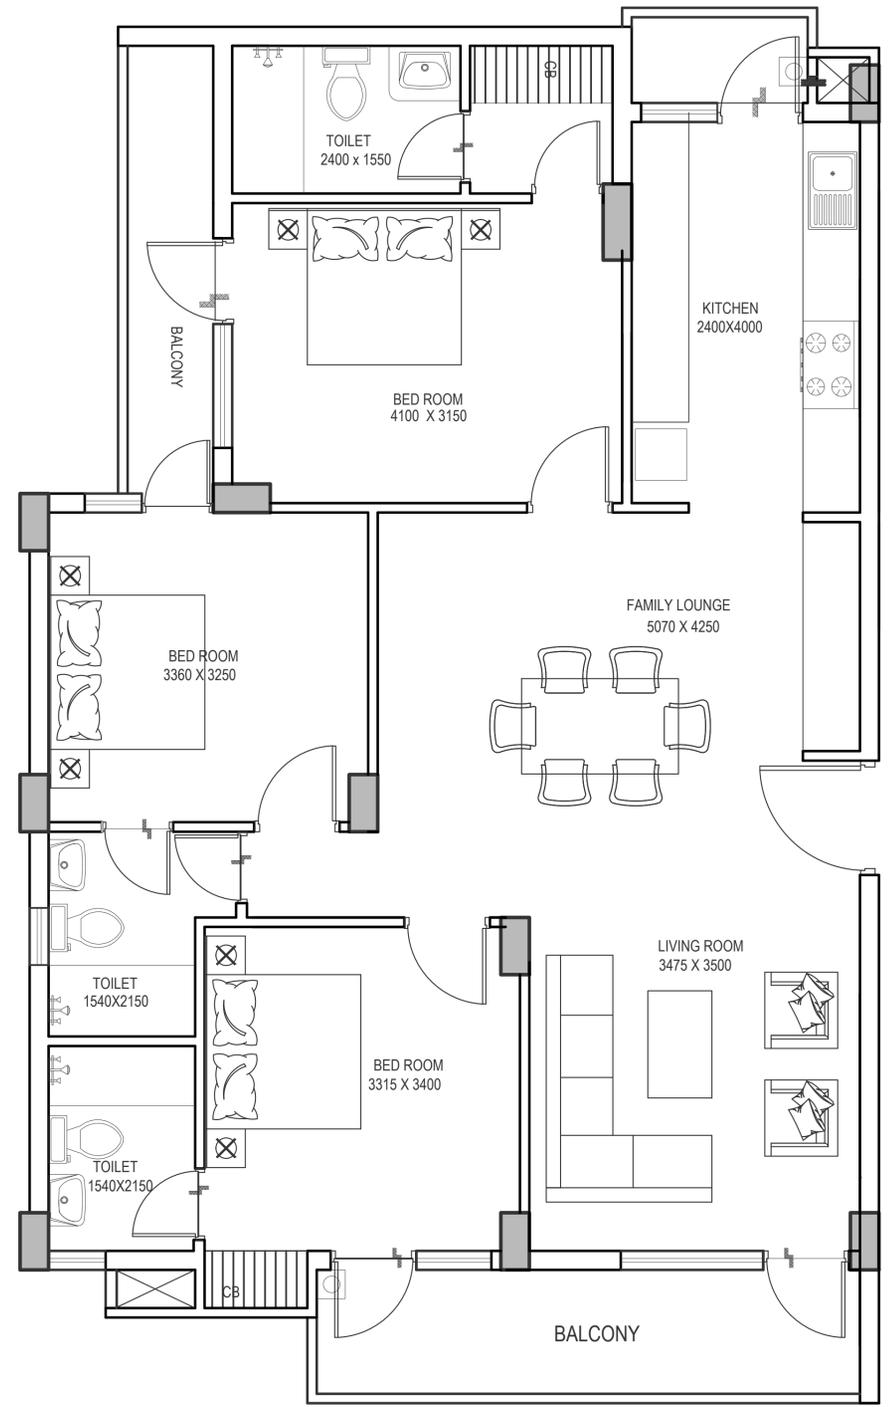

3 BHK TYPE -2

CARPET AREA - 97.11 SQM.
 BALCONY - 14.50 SQM.

REVISION	DESCRIPTION	DATE
----------	-------------	------

ARCHITECT CONSULTANT.
PAESAGGIO
 paesaggio Consulting Services Pvt Ltd
 011- 41582244 N3 Green Park Main
 New Delhi -16

CLIENT.
D.S INFRA PVT. LTD.

PROJECT
URBAN WOODS
 LUCKNOW

DRAWING TITLE
 UNIT PLAN

DEALT BY	CHECKED BY	APPROVED BY
MB	MB	VG
SCALE	DATE	REVISION
NTS	19.08.2017	

DRAWING NUMBER