


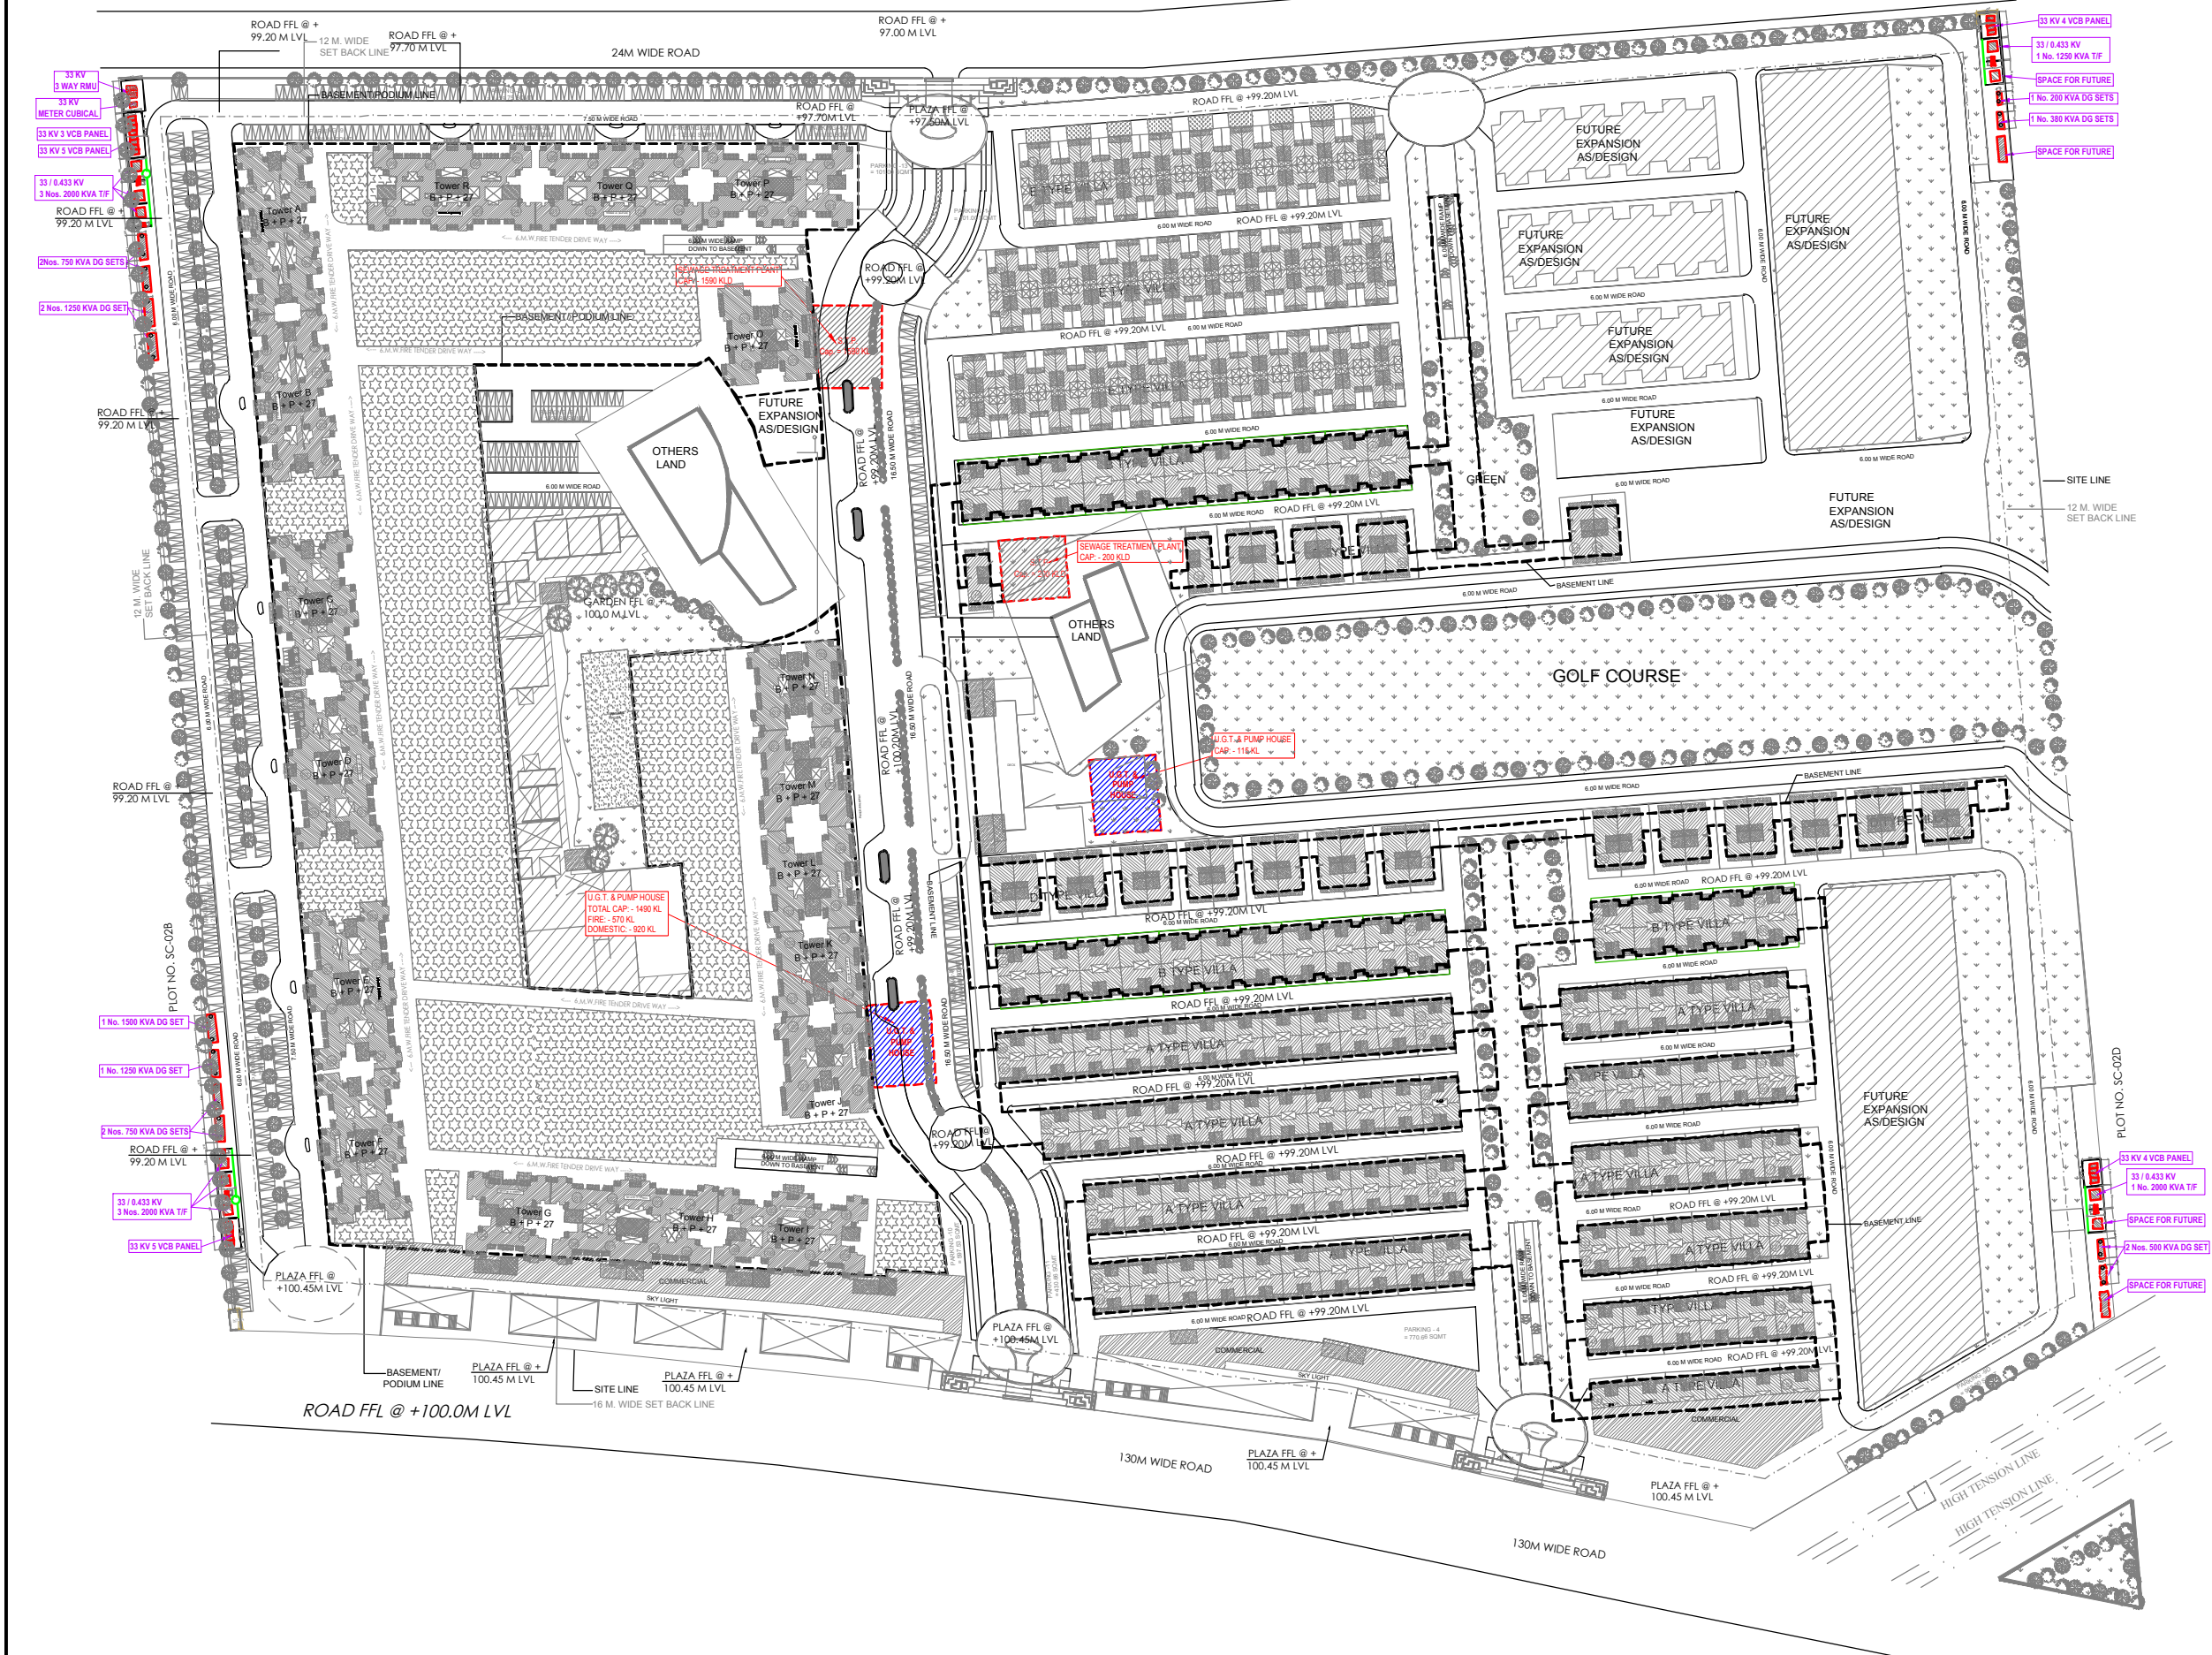

rev. no.	date	revision
----------	------	----------

scale _____ designed by _____

date	09.09.2016	checked by	Anand Havel
------	------------	------------	-------------

services consultant

■ Noida Office : B - 67, Sector - 67, Noida - 201 301
