


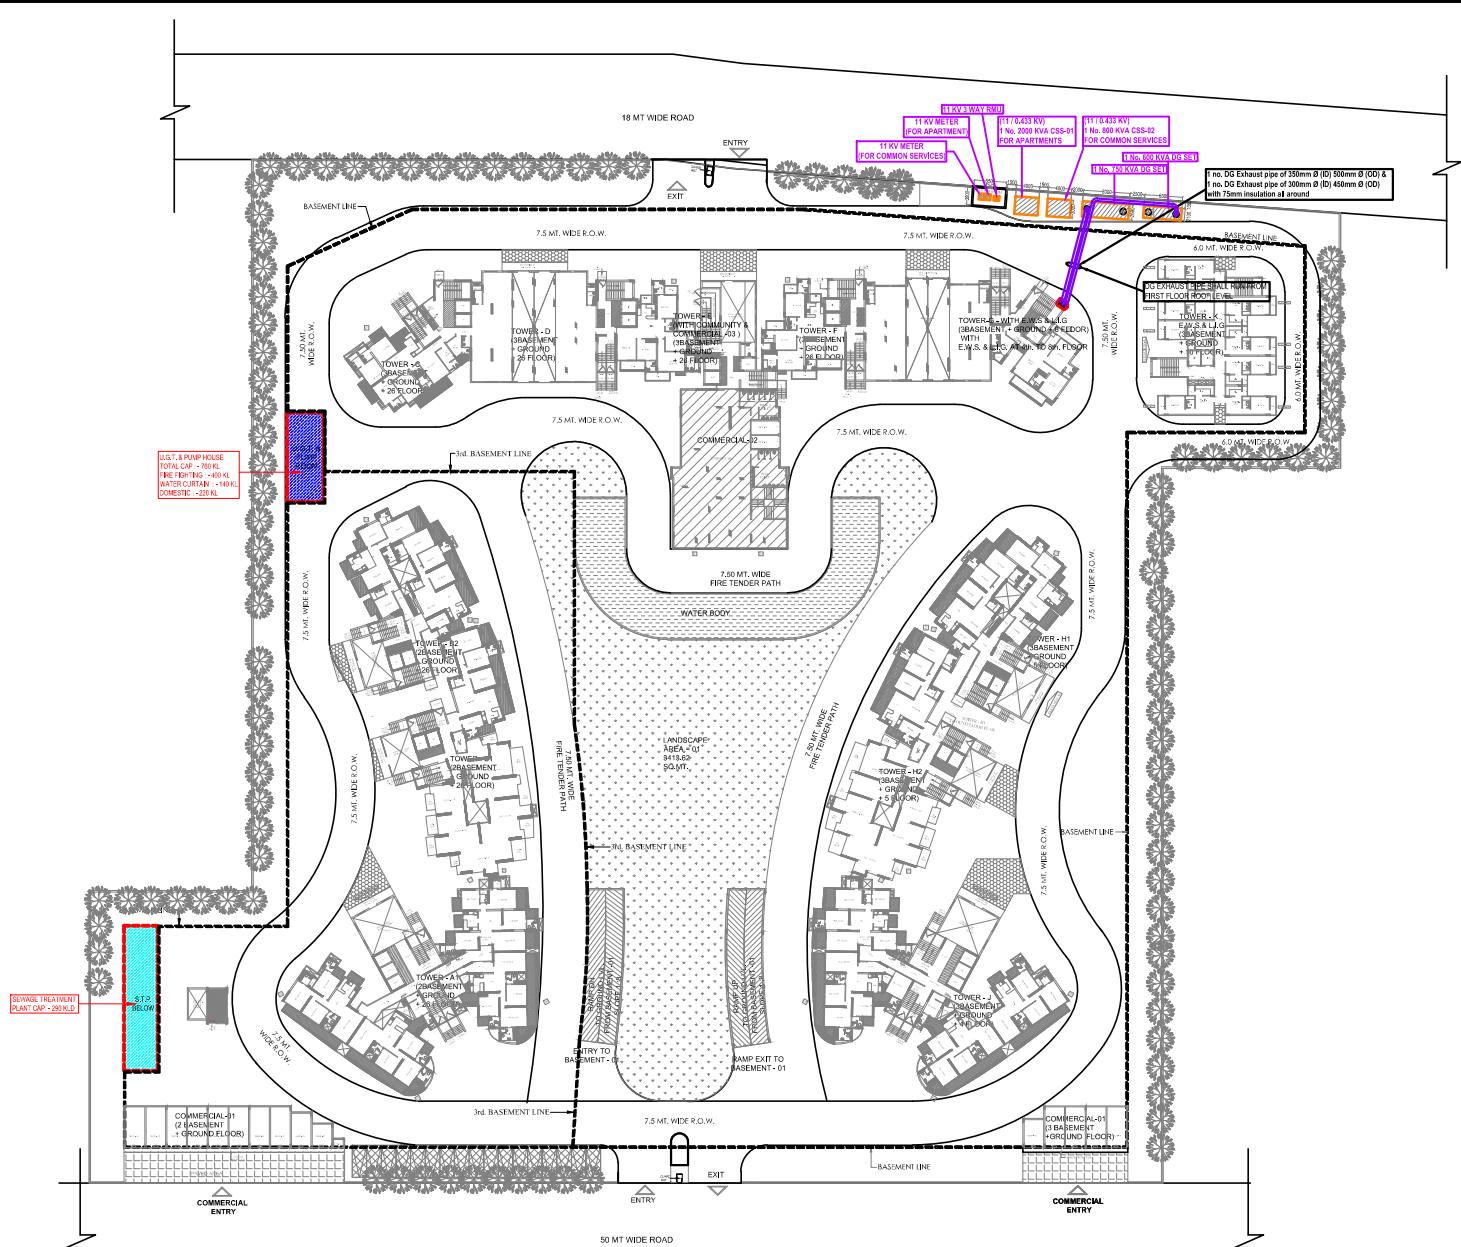

rev. no.	date	revision

project
GROUP HOUSING AT PLOT NO. 08/GH-1
SECTOR-08, SIDHARTH VIHAR, GHAZIABAD

title
LAYOUT PLAN

subtitle
SETTING-OUT PLAN

drawing released for
☐ APPROVAL ☒ SUBMISSION
☐ ADVANCE COPY ☐ CONSTRUCTION

drw. no.
T&T/GH01/17B13/ES-05

scale
1:450

date
27.08.2020

architects
Space Designers International
B-34, SECTOR-67, NOIDA
PH: +91 9711032717, 9711032718, 9711032719
e-mail: spacestd@gmail.com, www.spacestd.com

services consultant
Consummate Engineering Services (P) Ltd.
Noida Office: B-67, Sector-67, Noida - 201 301
Tel: (0120) 2303300 (10 Lines)
Lko Office: R-006, Rohan Plumeria, Gomti Nagar, Lucknow
e-mail: mail@ceesp.in, web@ceesp.in, www.ceesp.in