



SUB DIVISION PLAN AT KHASRA NO. 598

SCALE 1:100

WASTE DISPOSAL PLAN

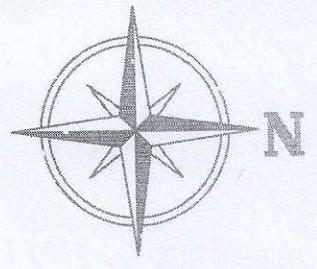

Ar. PAWAN KISHRA
B.Arch., A.I.I.A., M.C.A.
IInd Floor, Aishwarya Plaza-1
Sec.-H, Aligarh, Lucknow
Regd. No.-CA/34606

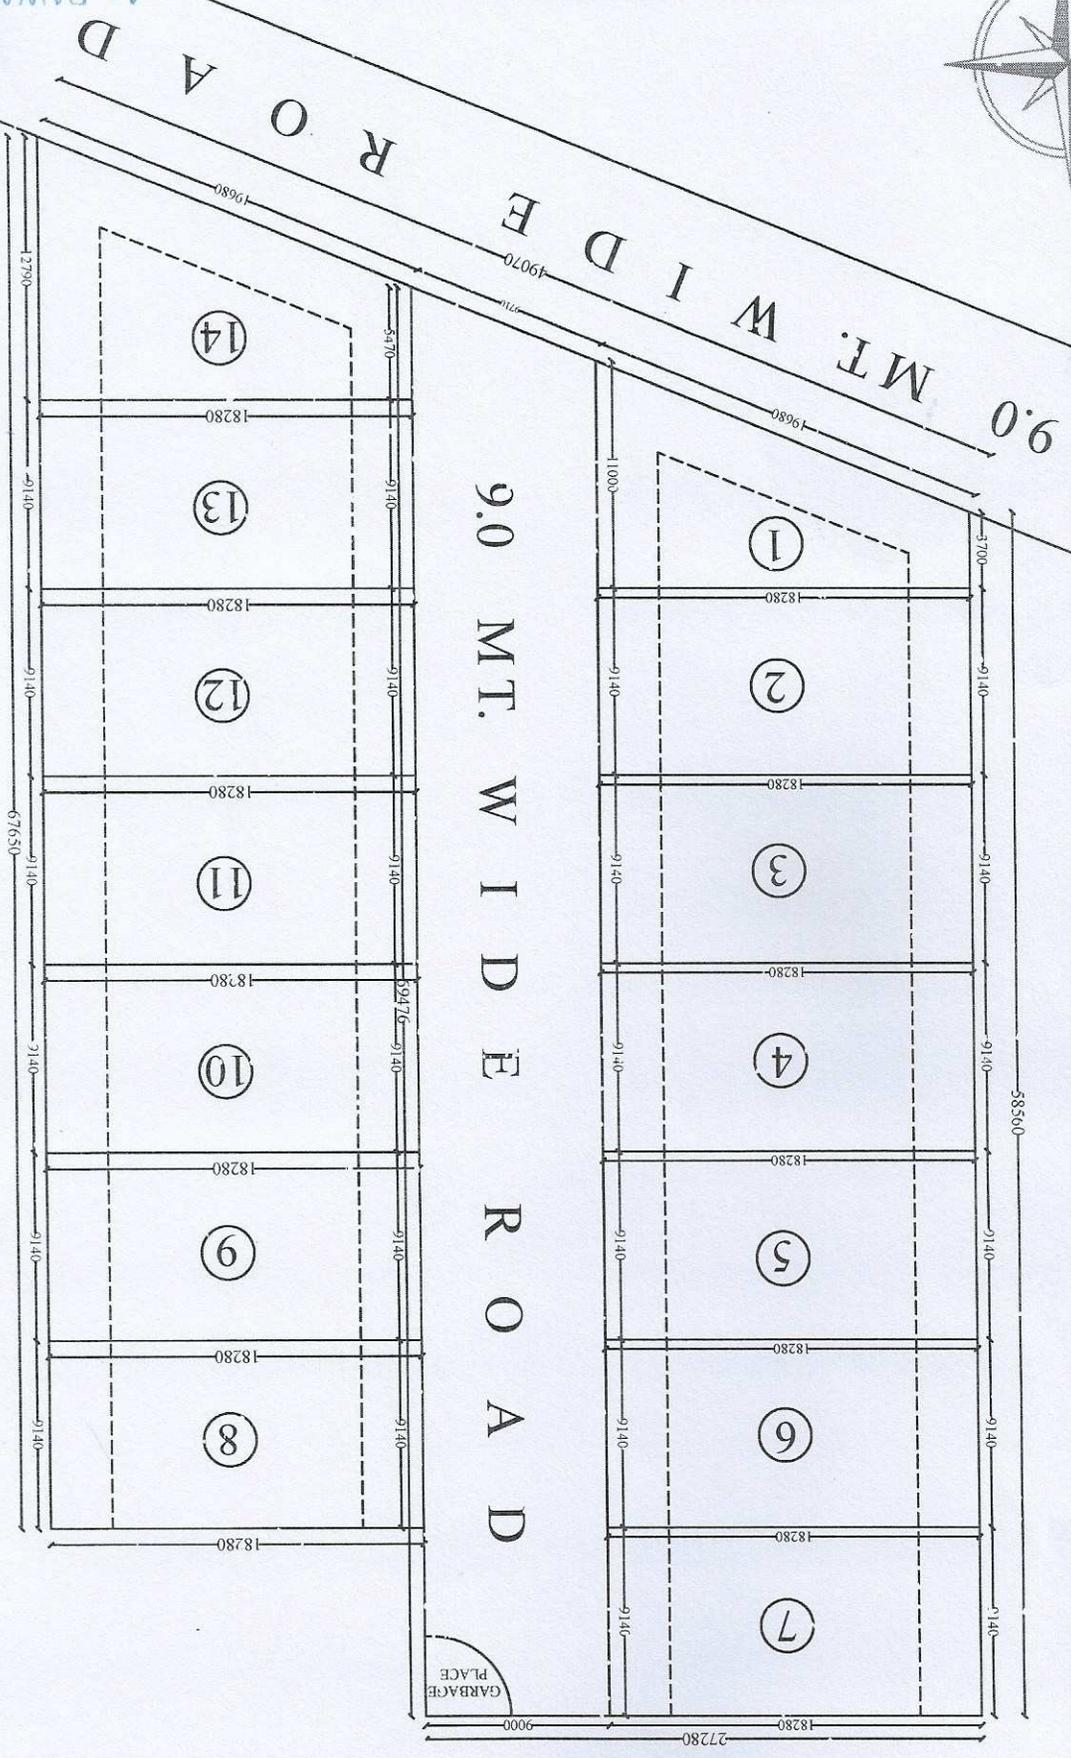

Ar. Pawan Kishra