


LEGEND FOR STORM WATER SYSTEM	
	1500 RCC STORM WATER PIPE
	2000 RCC STORM WATER LINE
	2500 RCC STORM WATER LINE
	3000 RCC STORM WATER LINE
	4500 RCC STORM WATER LINE
	5000 RCC STORM WATER LINE
	STORM WATER MANHOLE
	RAIN WATER HARVESTING PIT
	CATCH BASIN 450x450(mm)
	1500 RCC NP3 STORM WATER PIPE (SLOPE - 1:100)
	2500 RCC NP3 STORM WATER PIPE (SLOPE - 1:75)
	3000 RCC NP3 STORM WATER PIPE (SLOPE - 1:50)
	4500 RCC NP3 STORM WATER PIPE (SLOPE - 1:40)
	5000 RCC NP3 STORM WATER PIPE (SLOPE - 1:30)

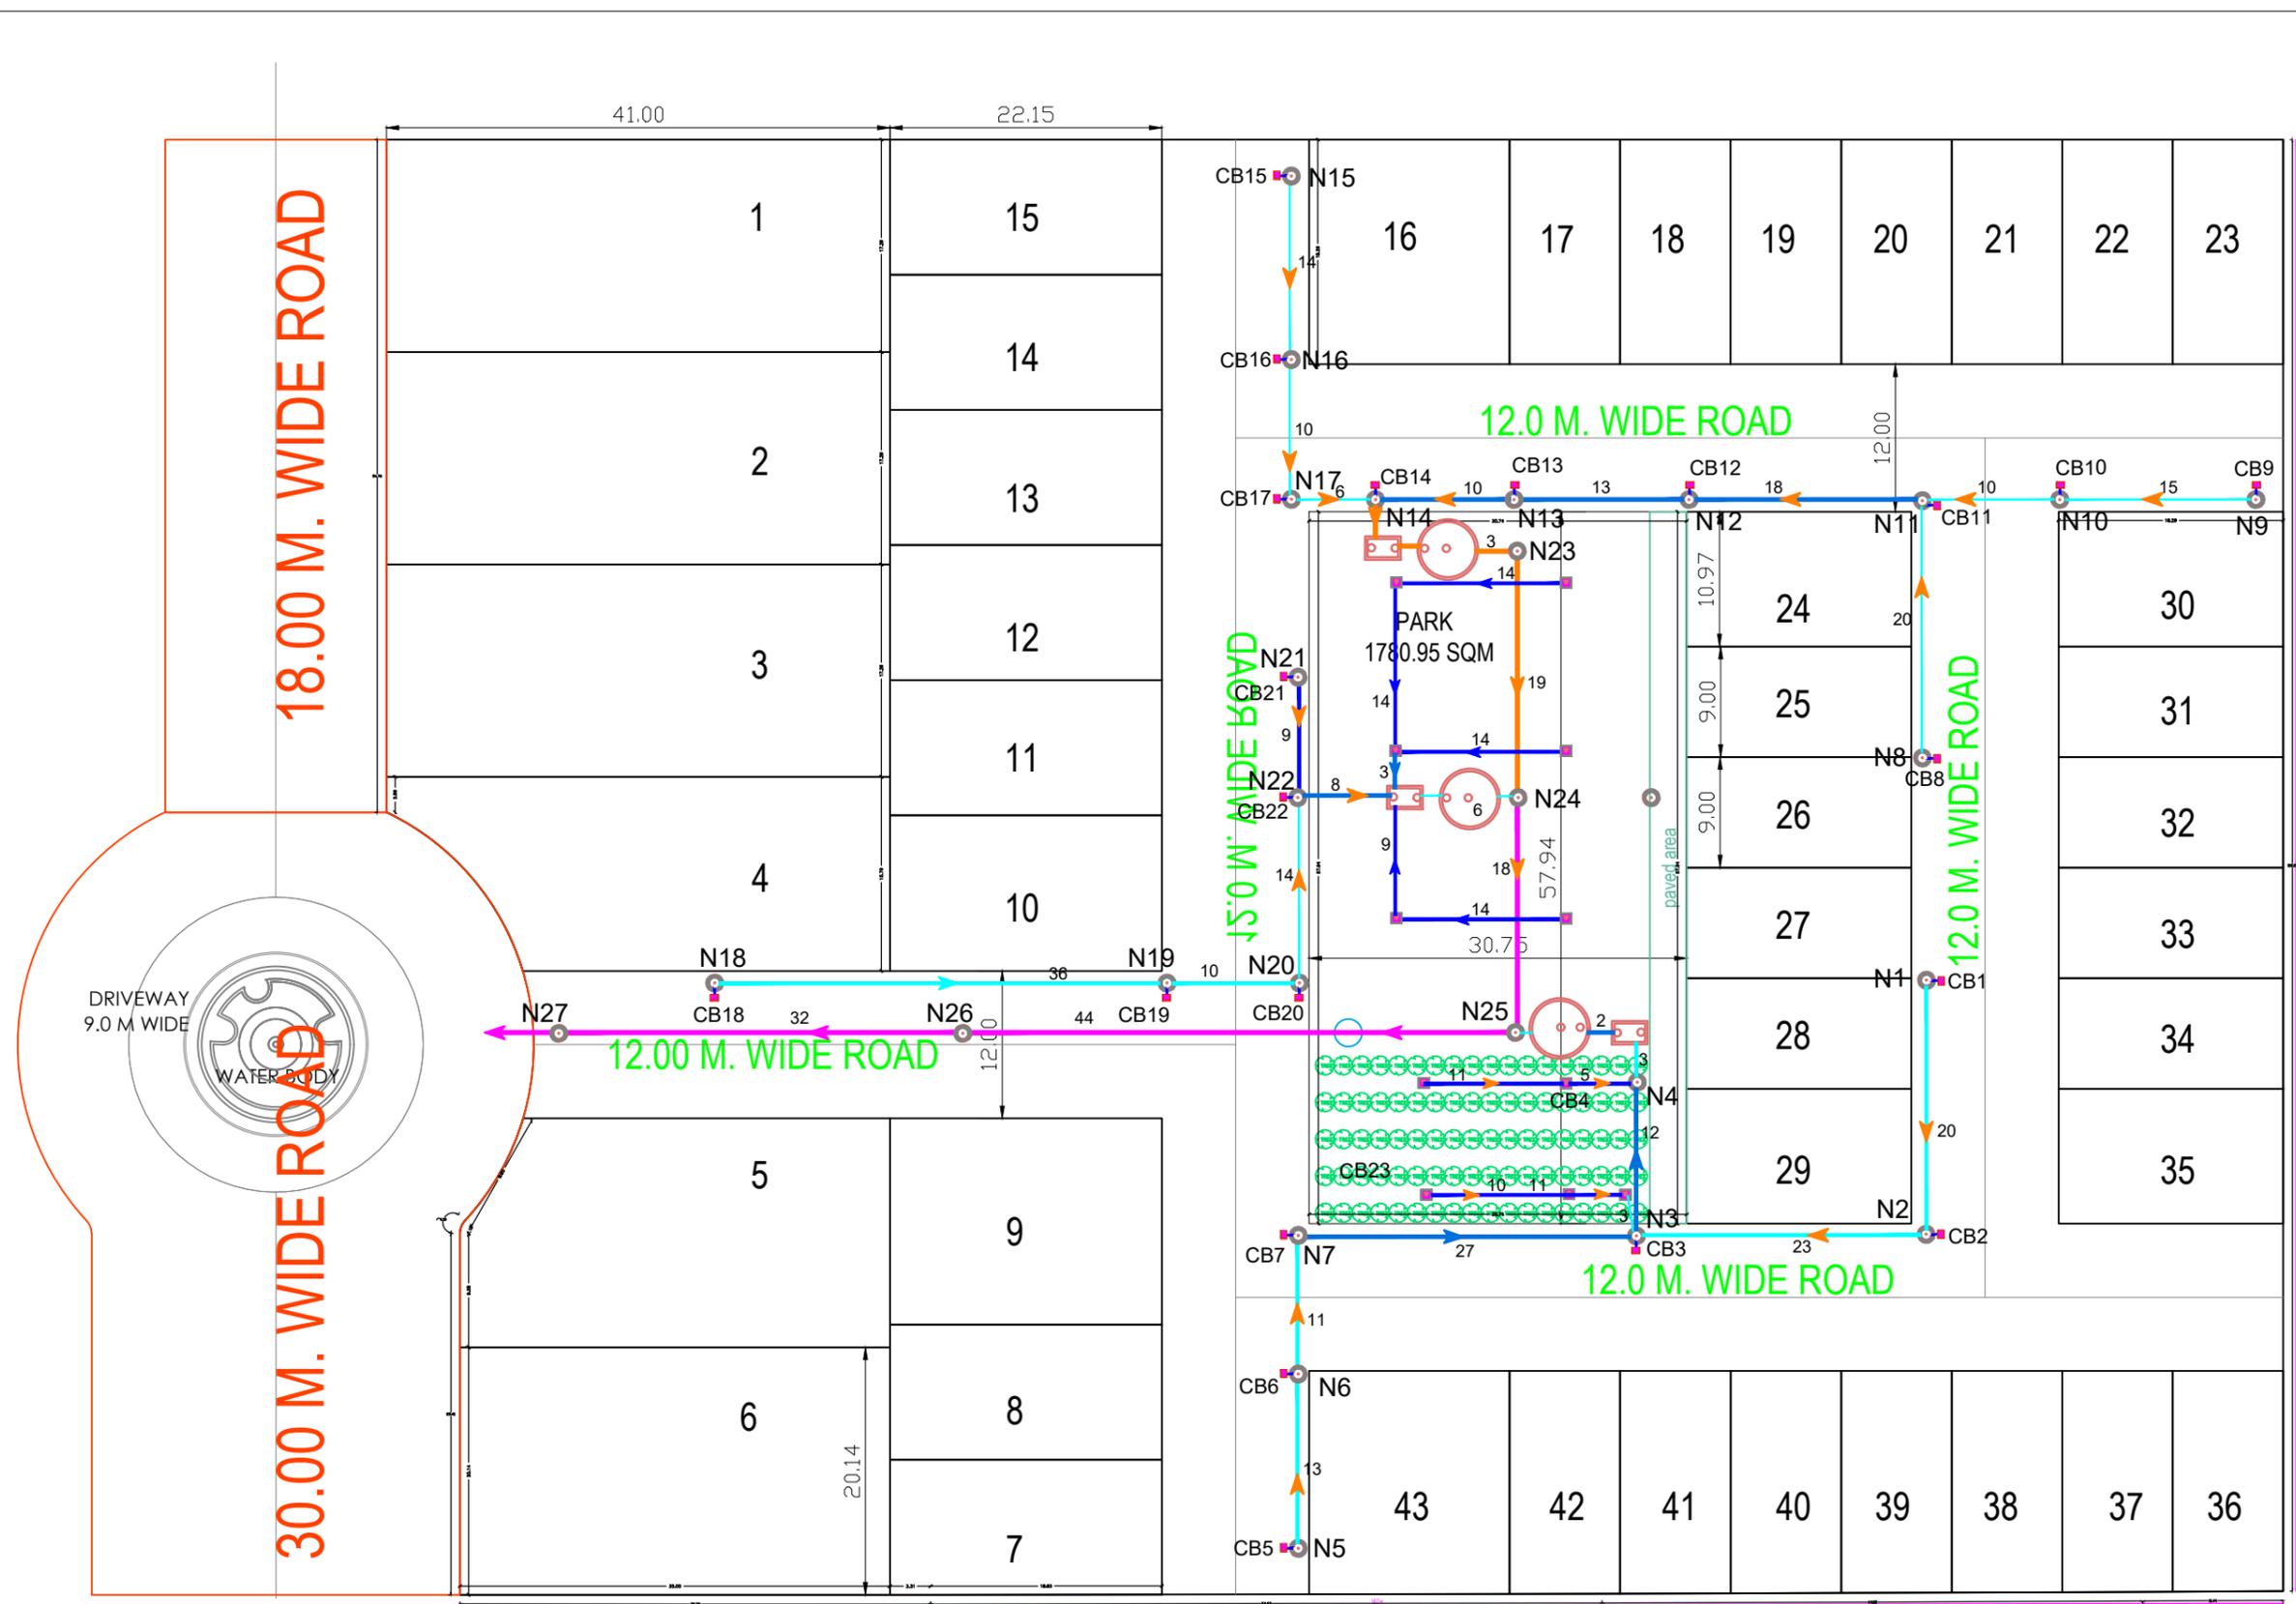

CLIENT:-
J. K. COTTON LTD.
 FORMLY KNOWN
 AS J.K. COTTON Spinning And Weaving
 MillDwarkadheesh Temple Road,Kamla
 Tower,Kanpur

ELECT & PLUMBING CONSULTANT:-
KKSC
 KISHOR KUMAR SERVICES CONSULTANTS
 007-PINNACLE TOWER, GH-7
 AHINSA KHAND-2, INDRAPURAM
 GHAZIABAD, UP-201014
 PHONE: +91 120 4132558
 MOBILE: +91 9910487835
 kksco101@gmail.com

Project:-
 PART PLOTTED DEVELOPMENT- COMERICAL

DRAWING TITLE
 COMERICAL
 STORM WATER LAYOUT

DRAWN BY. D.S.	DATED BY. 30.09.2022
CHECKED BY. OSA	SCALE 1:400 (A1)
APPROVED BY. K.K	DRG.No. KKSC/JK.C./CO/PL-SS-01