
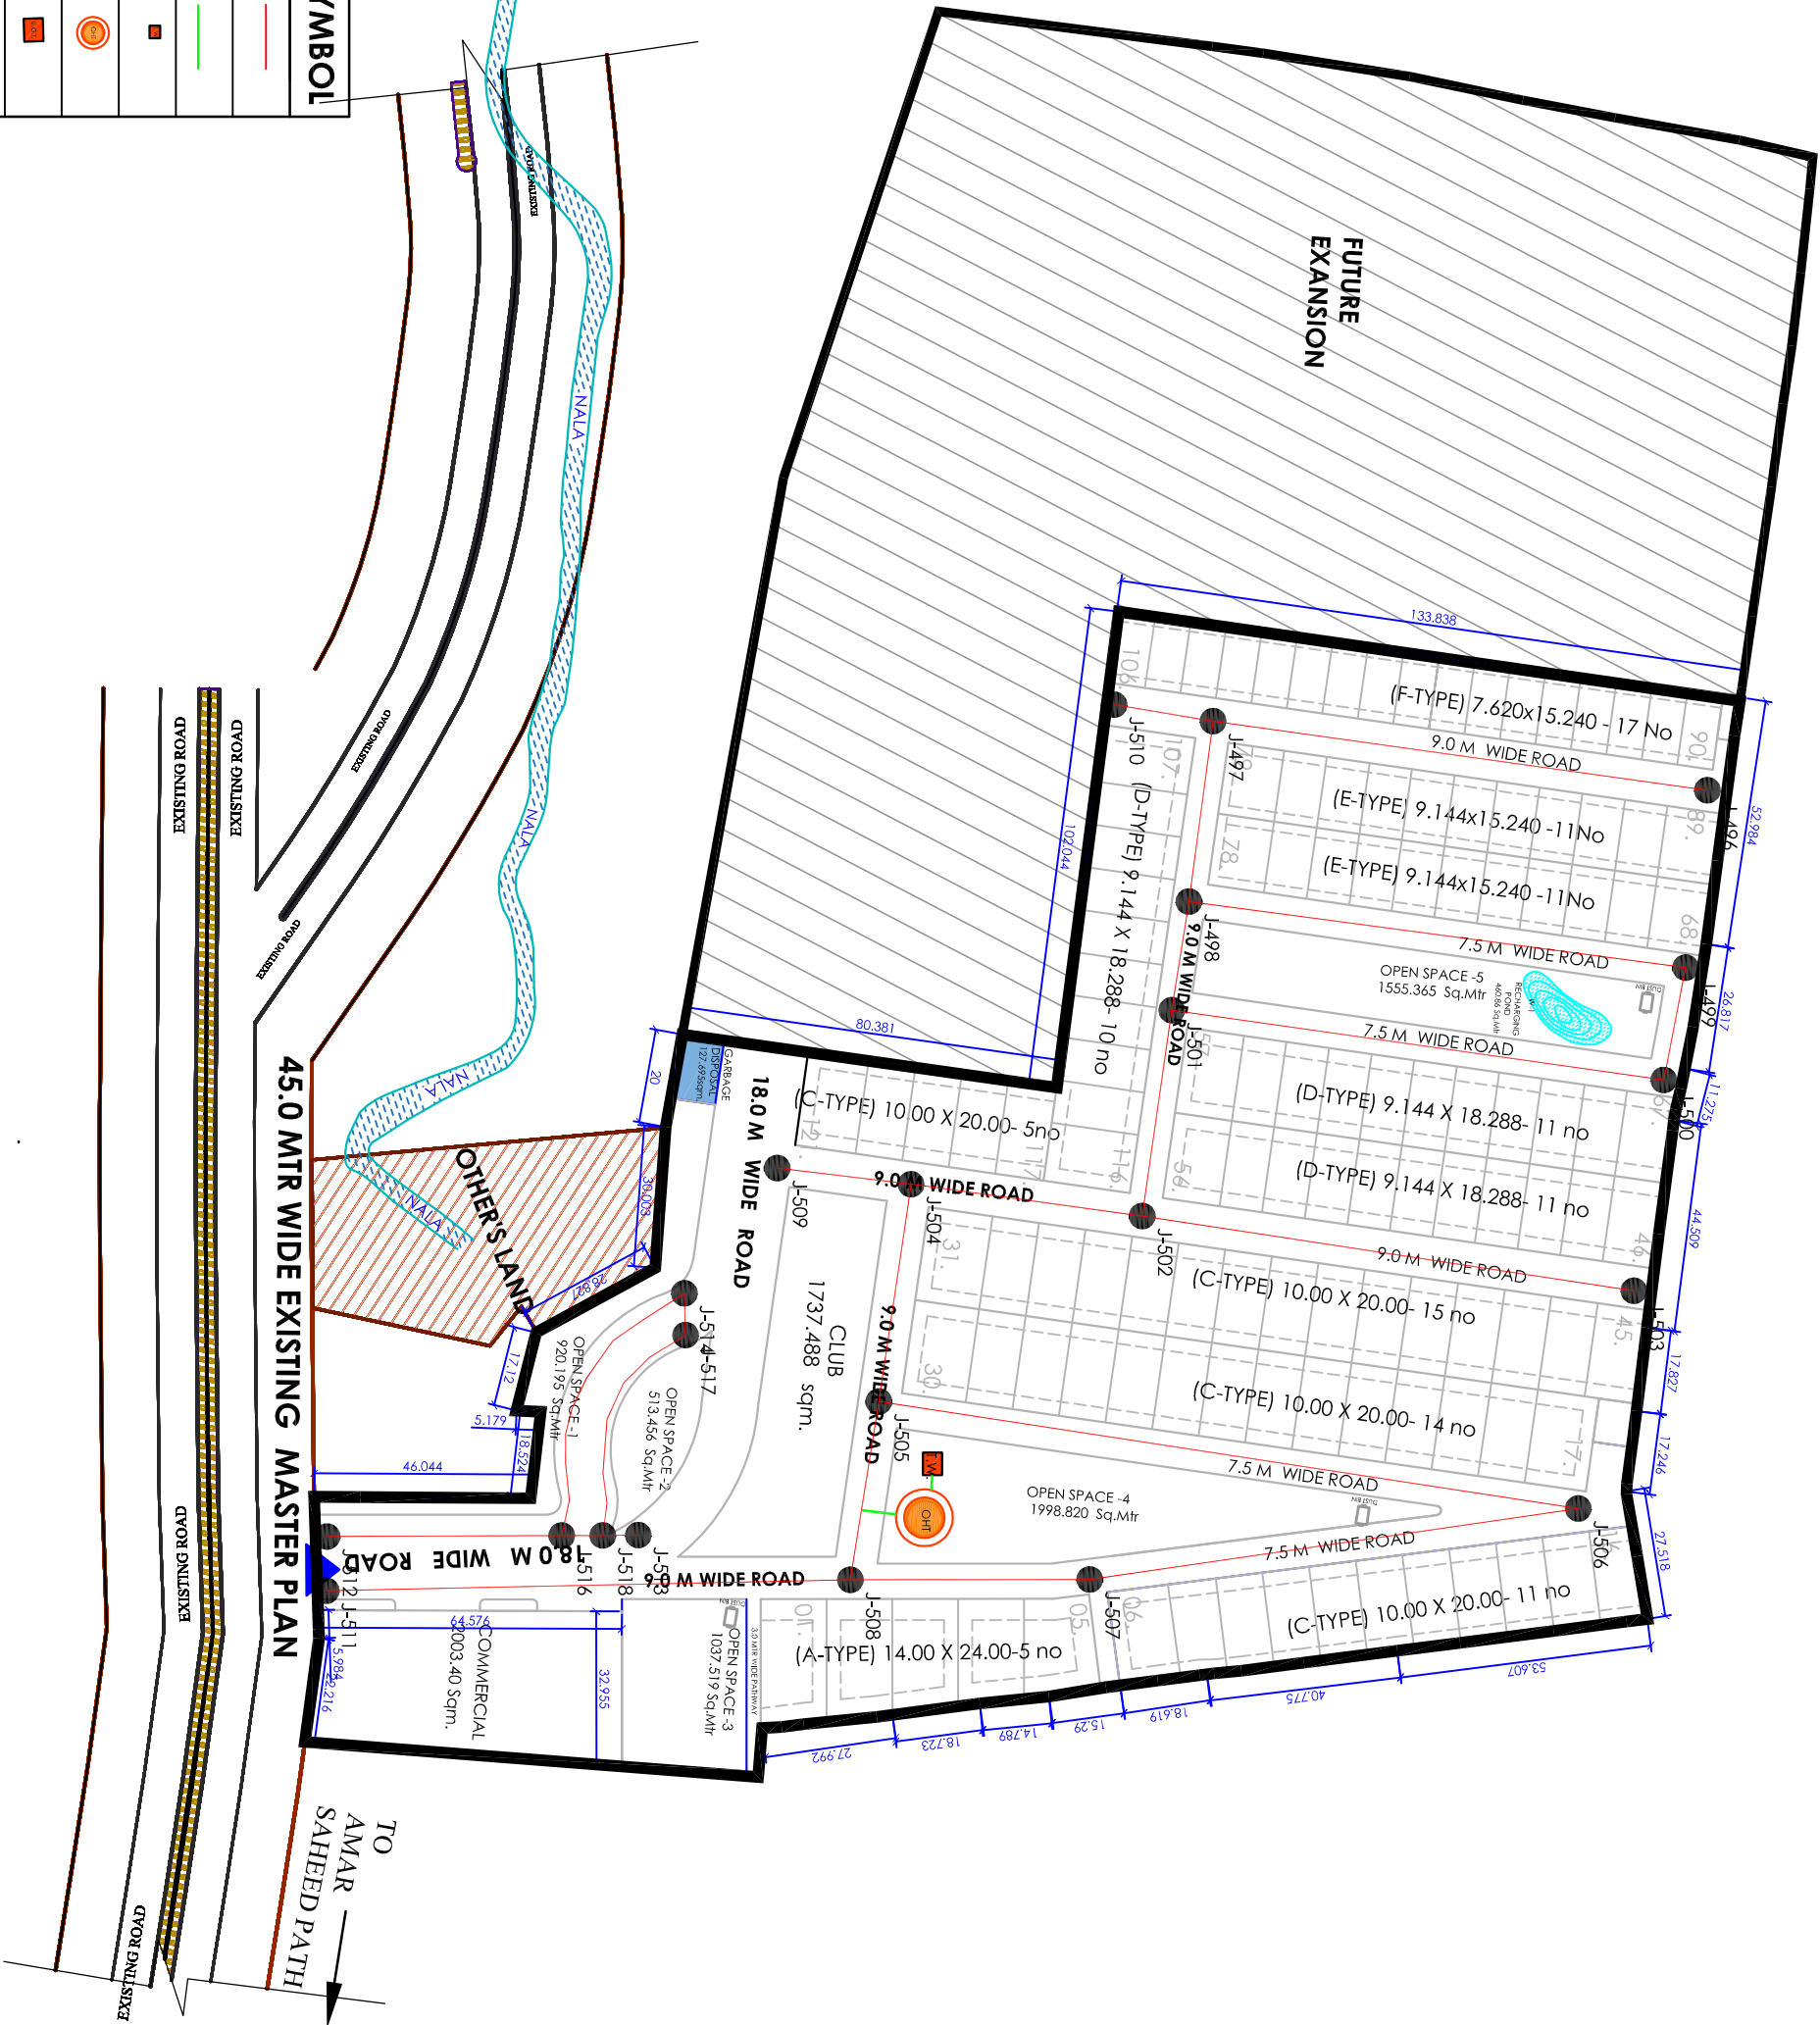


S.N.	ACTIVITY	SYMBOL
1-	DISTRIBUTION SYSTEM	—
2-	RISING MAIN	—
3-	T.W.	■
4-	O.H.T.	○
5-	UNDER GROUND TANK	■
6-	PUMP HOUSE	■

LEGEND-

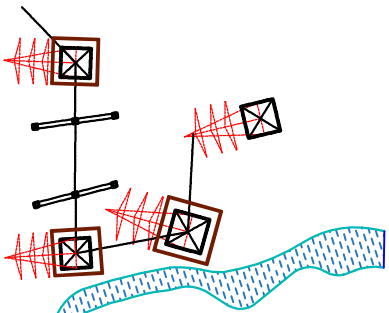

LAYOUT PLAN SHOWING WATER
SUPPLY SYSTEM