


3. Indicative Temporary Electricity arrangement

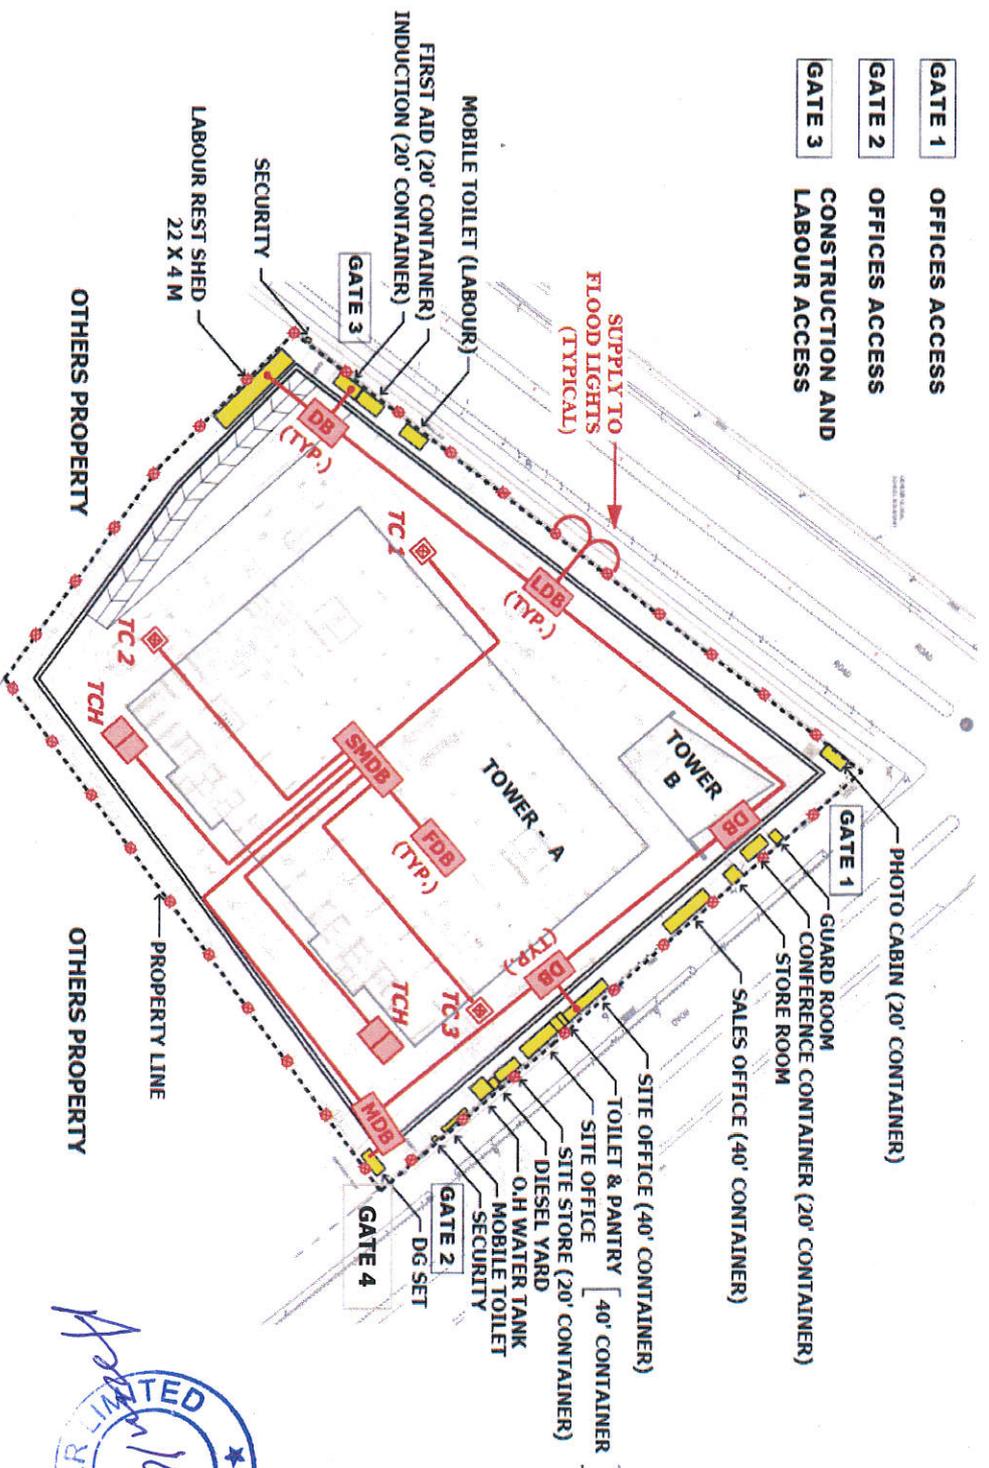

- GATE 1** OFFICES ACCESS
- GATE 2** OFFICES ACCESS
- GATE 3** CONSTRUCTION AND LABOUR ACCESS


MDB	MAIN DISTRIBUTION BOARD
SMDDB	SUB MAIN DISTRIBUTION BOARD
	FLOOD LIGHTS

DB	DISTRIBUTION BOARD
FDB	FLOOR DISTRIBUTION BOARD
TCH	TWIN CAGE HOISTS

LDB	LIGHTING DISTRIBUTION BOARD
TC	TOWER CRANES
	ELECTRICAL CABLES



3. Indicative Temporary Electrical Services Section Layout

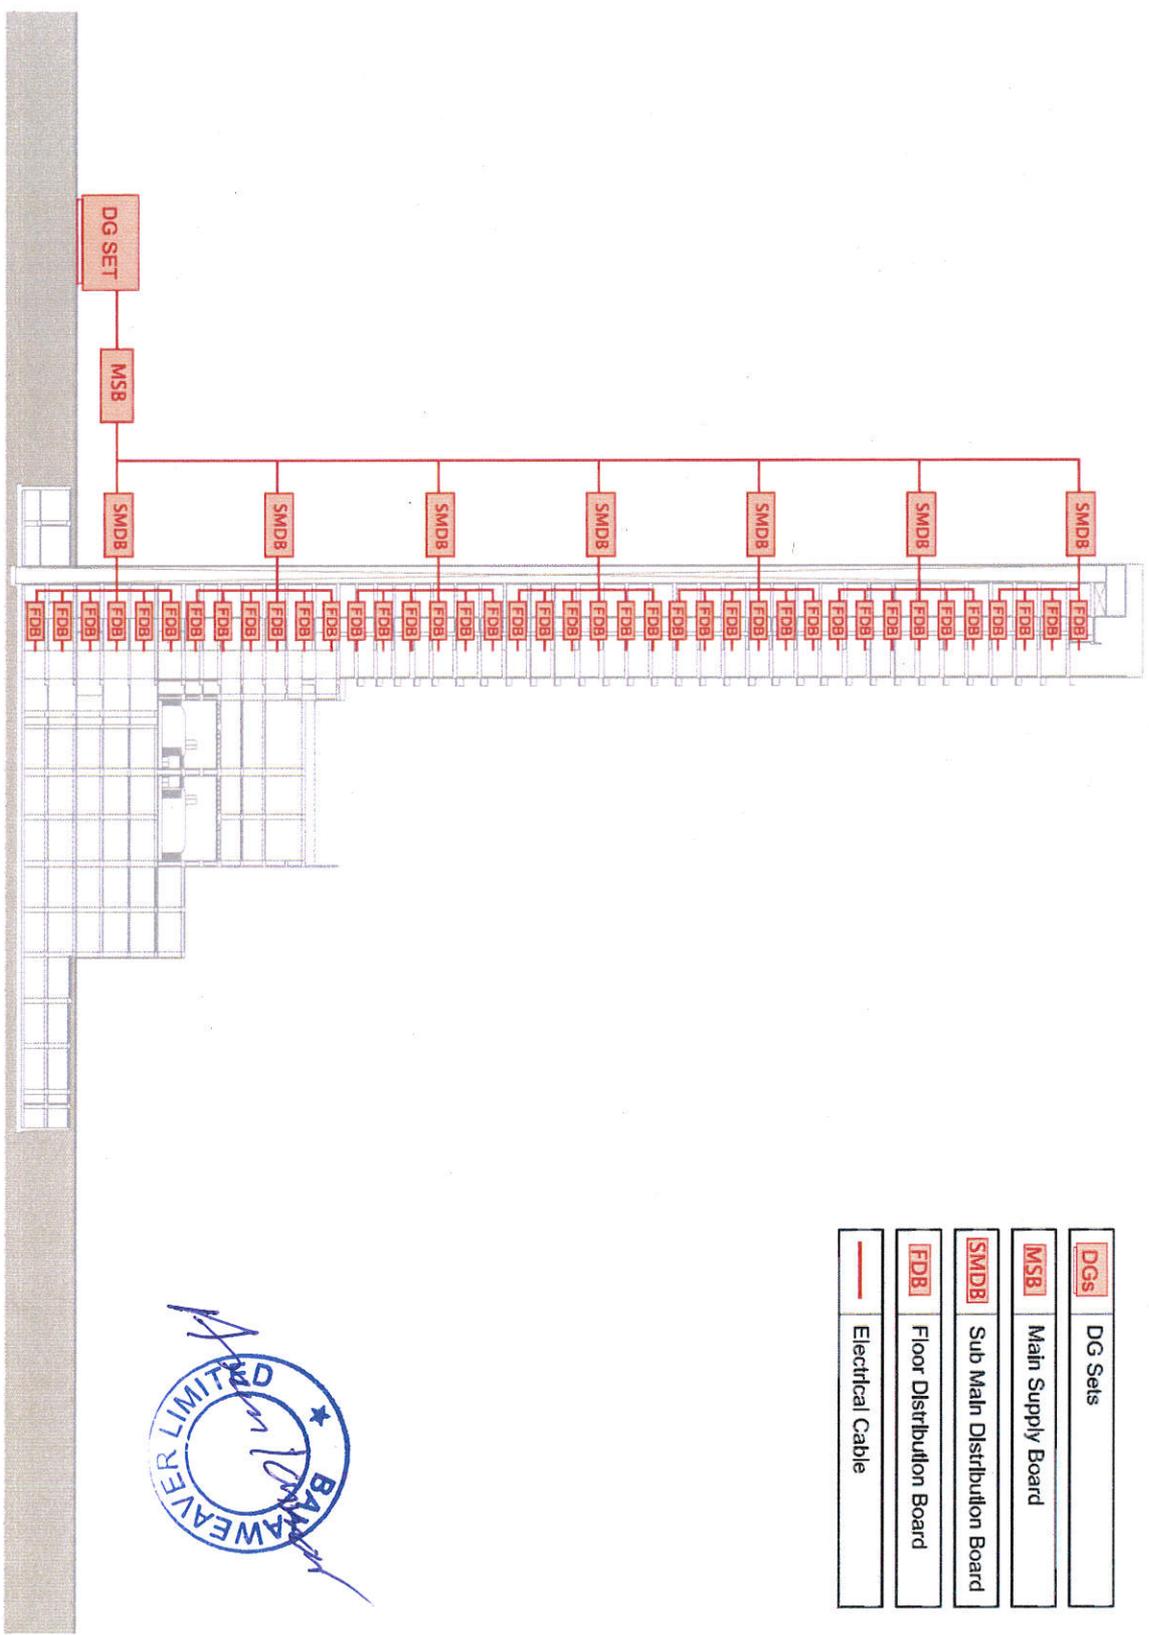

DGS	DG Sets
MSB	Main Supply Board
SMDB	Sub Main Distribution Board
FDB	Floor Distribution Board
—	Electrical Cable

