




- 25MM Ø PVC LIGHT CONDUIT IN SLAB
- 25MM Ø PVC MAIN CONDUIT IN SLAB
- 25MM Ø PVC POWER CONDUIT IN SLAB
- 32MM Ø PVC CONDUIT IN SLAB FOR AHU
- 300MM WIDE CABLE TRAY (2 TIER)
- 25MM Ø PVC CONDUIT IN SLAB

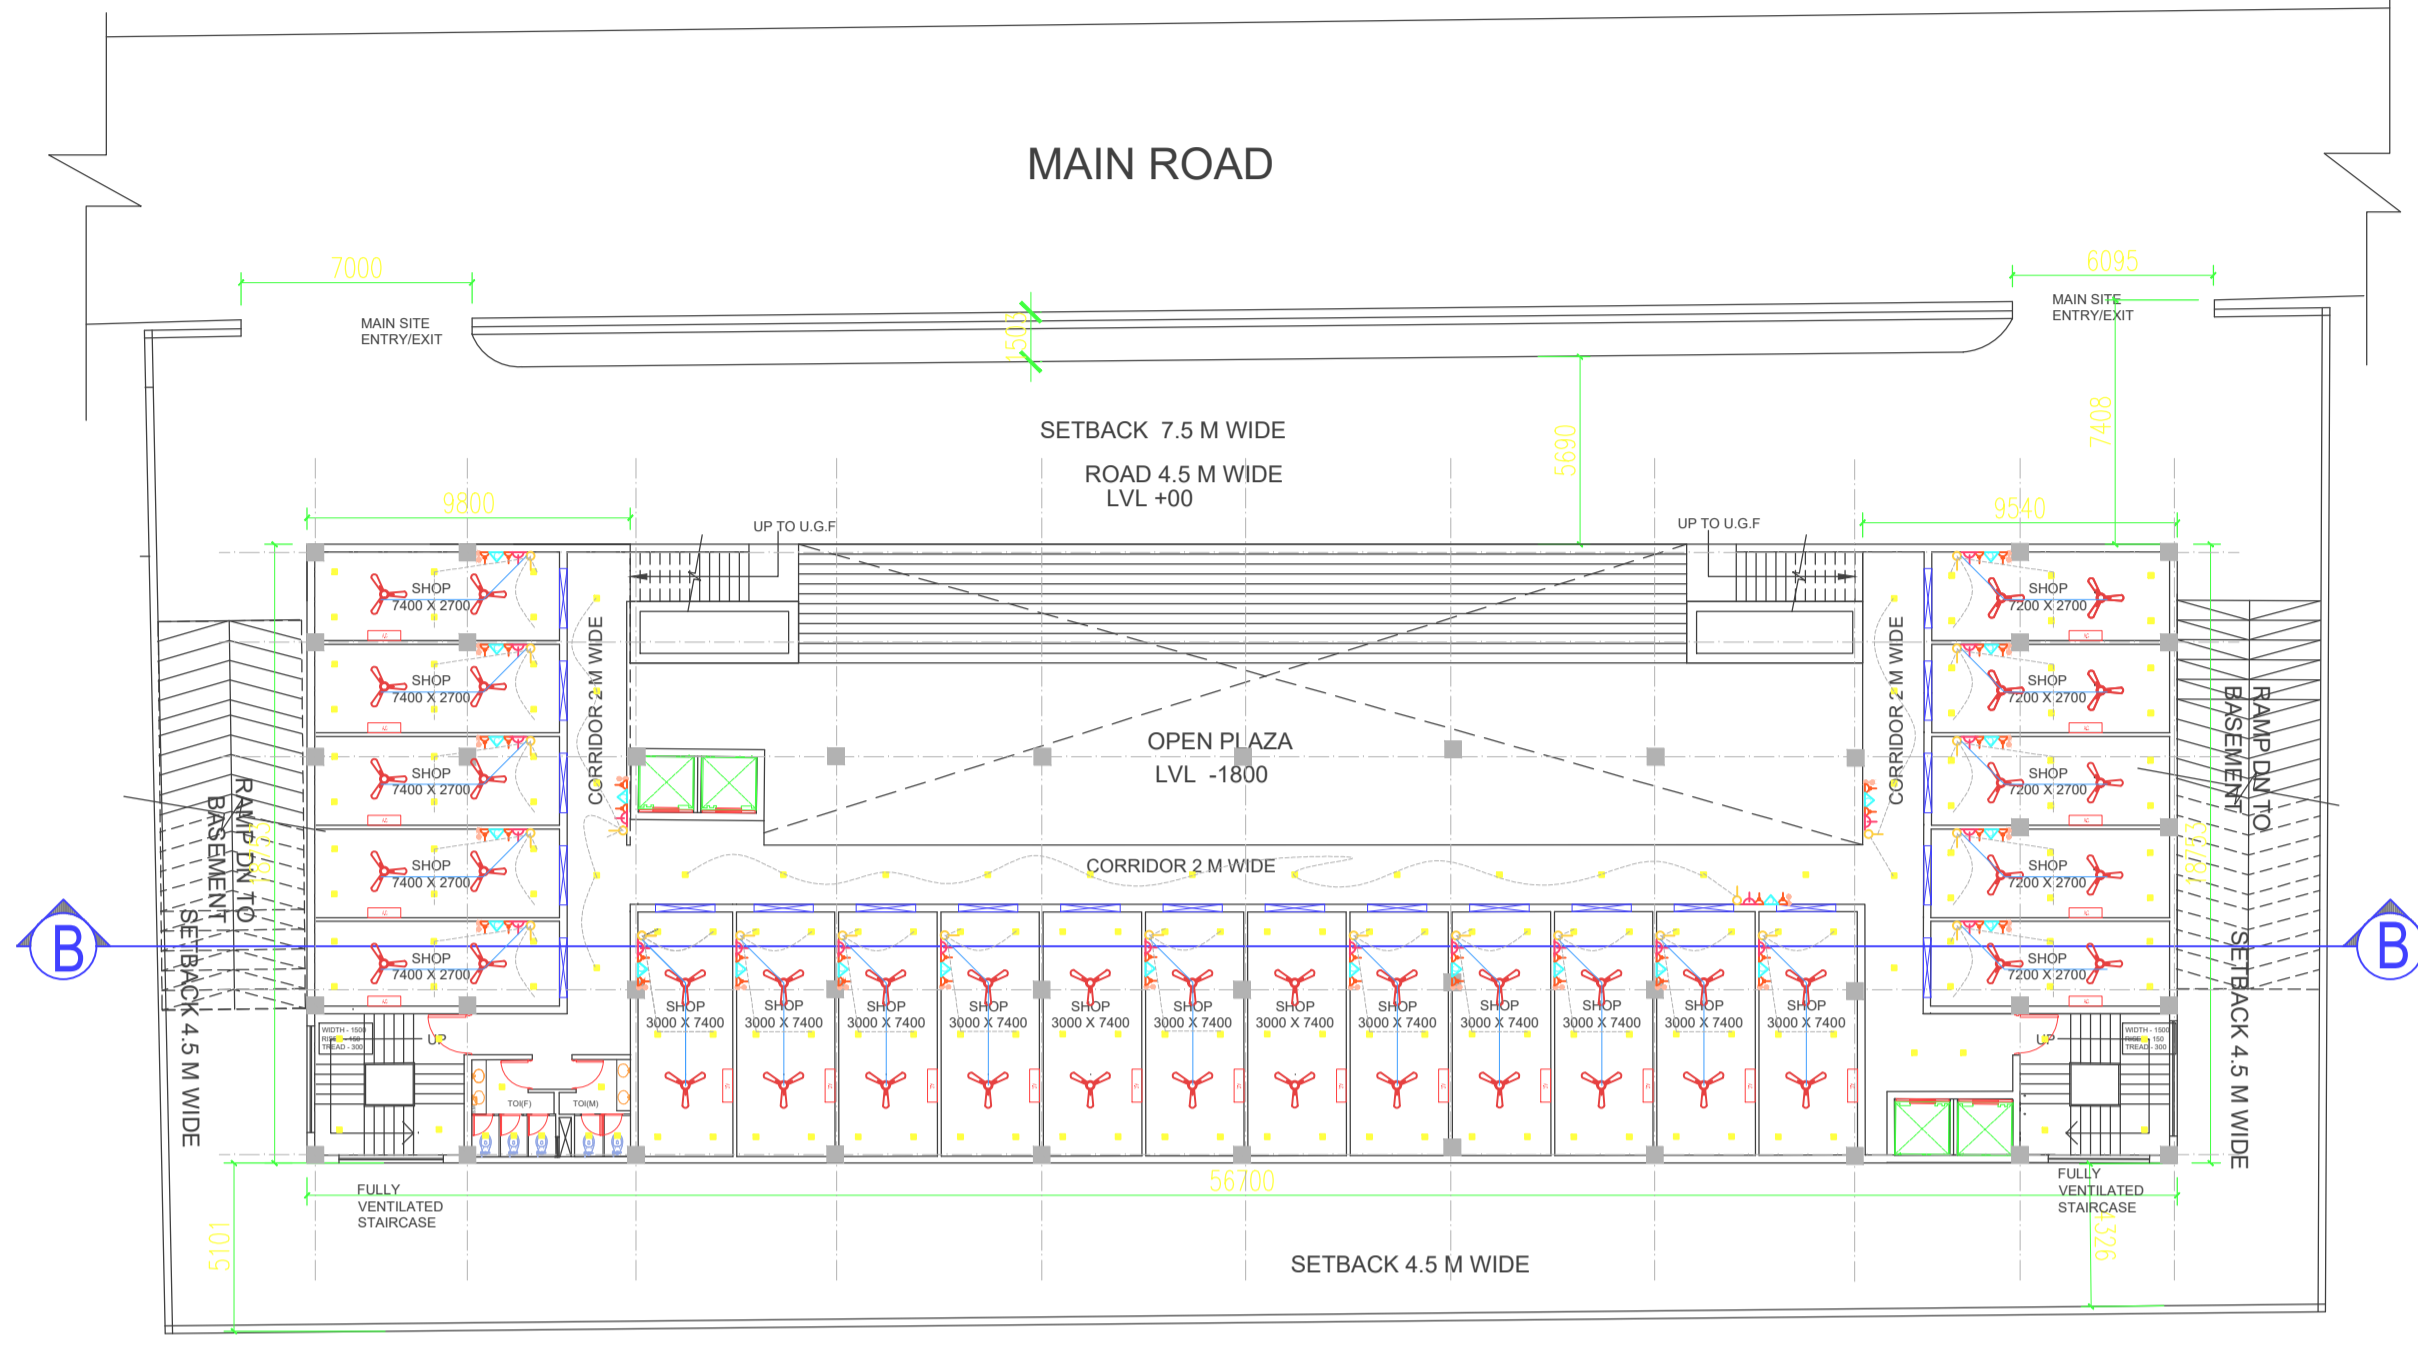






03 LOWER GROUND FLOOR
SCALE N.T.S

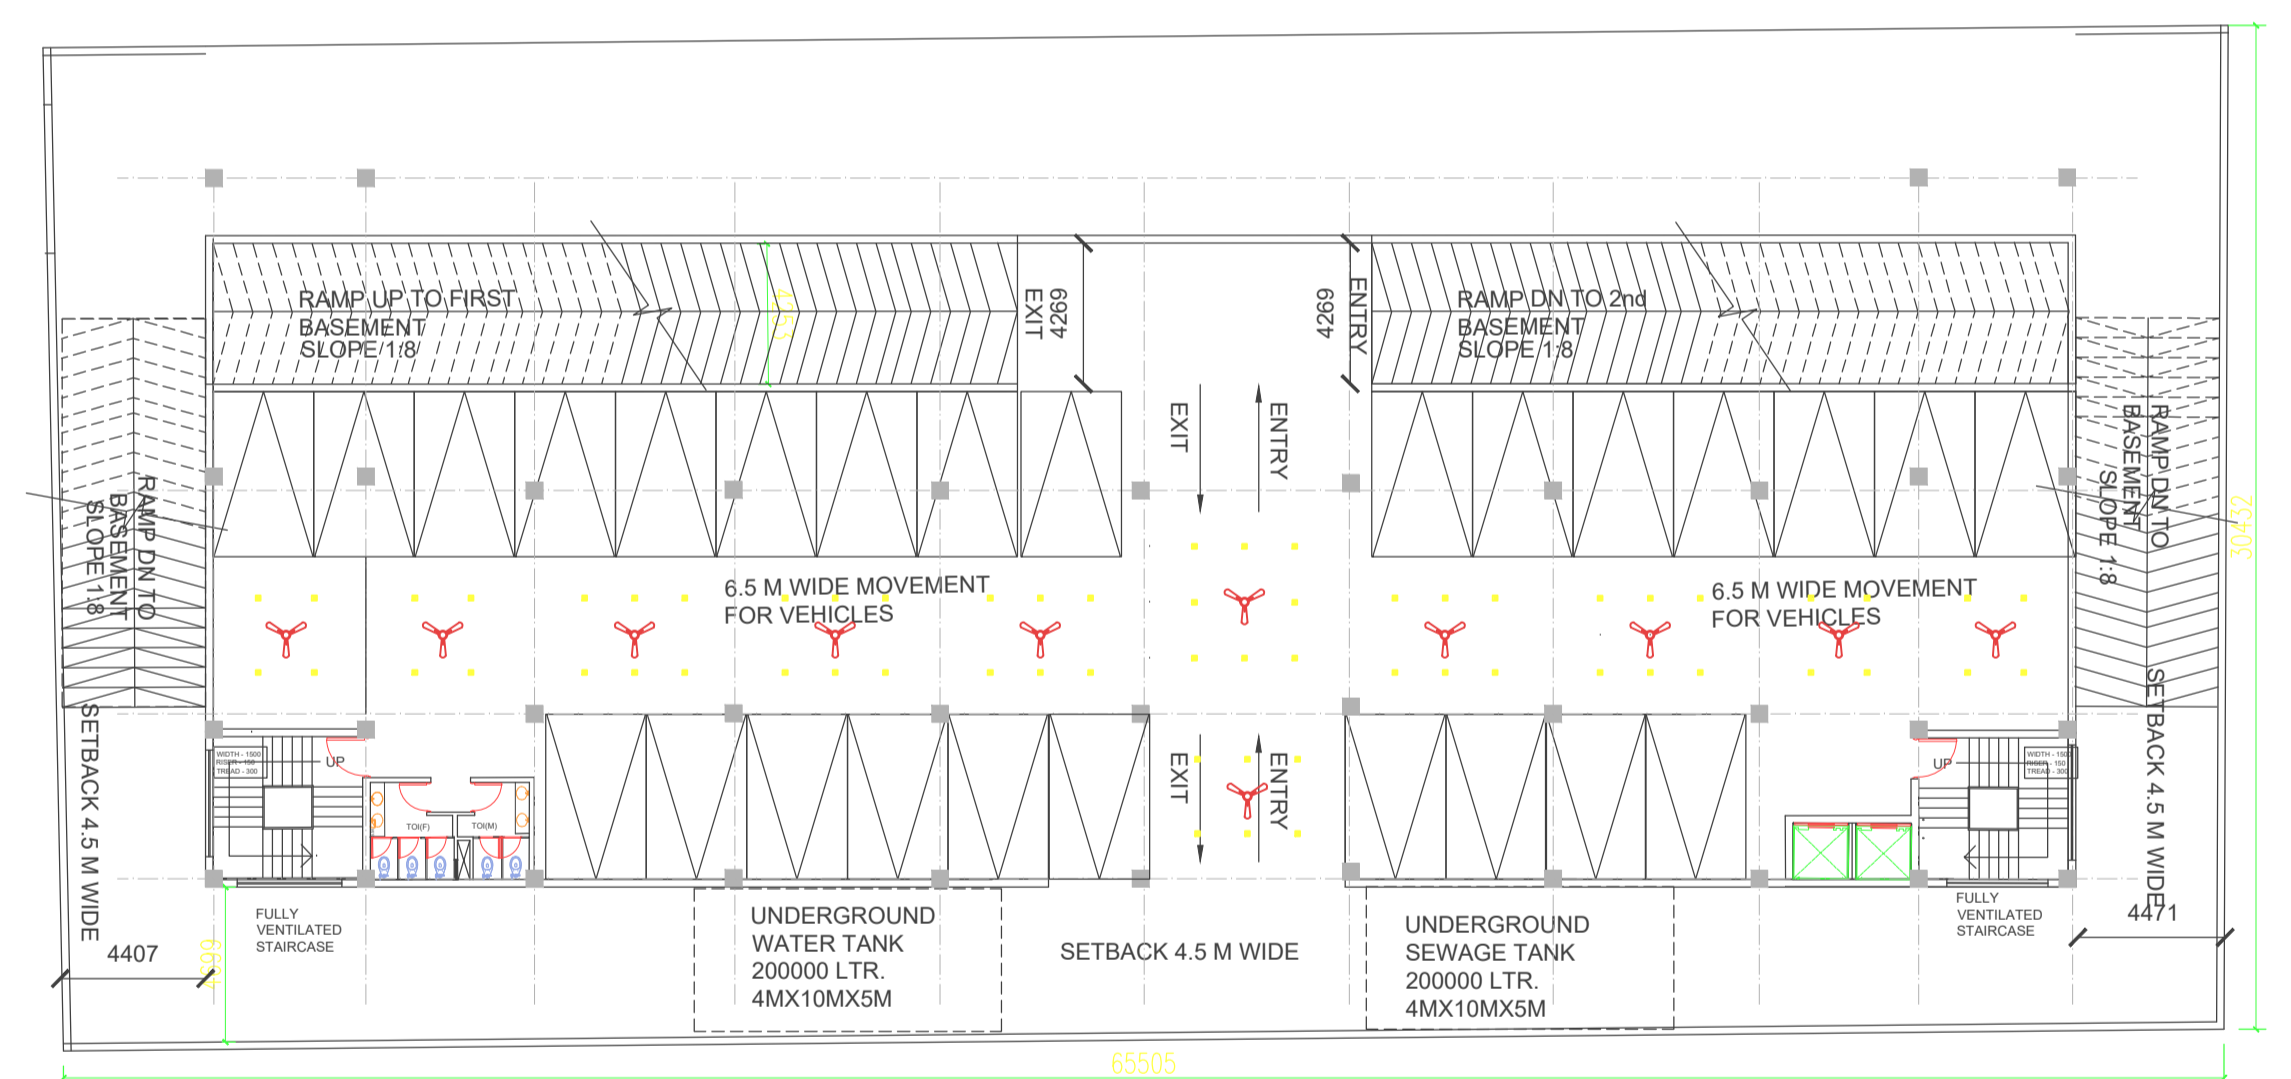

02 BASEMENT 1
SCALE N.T.S

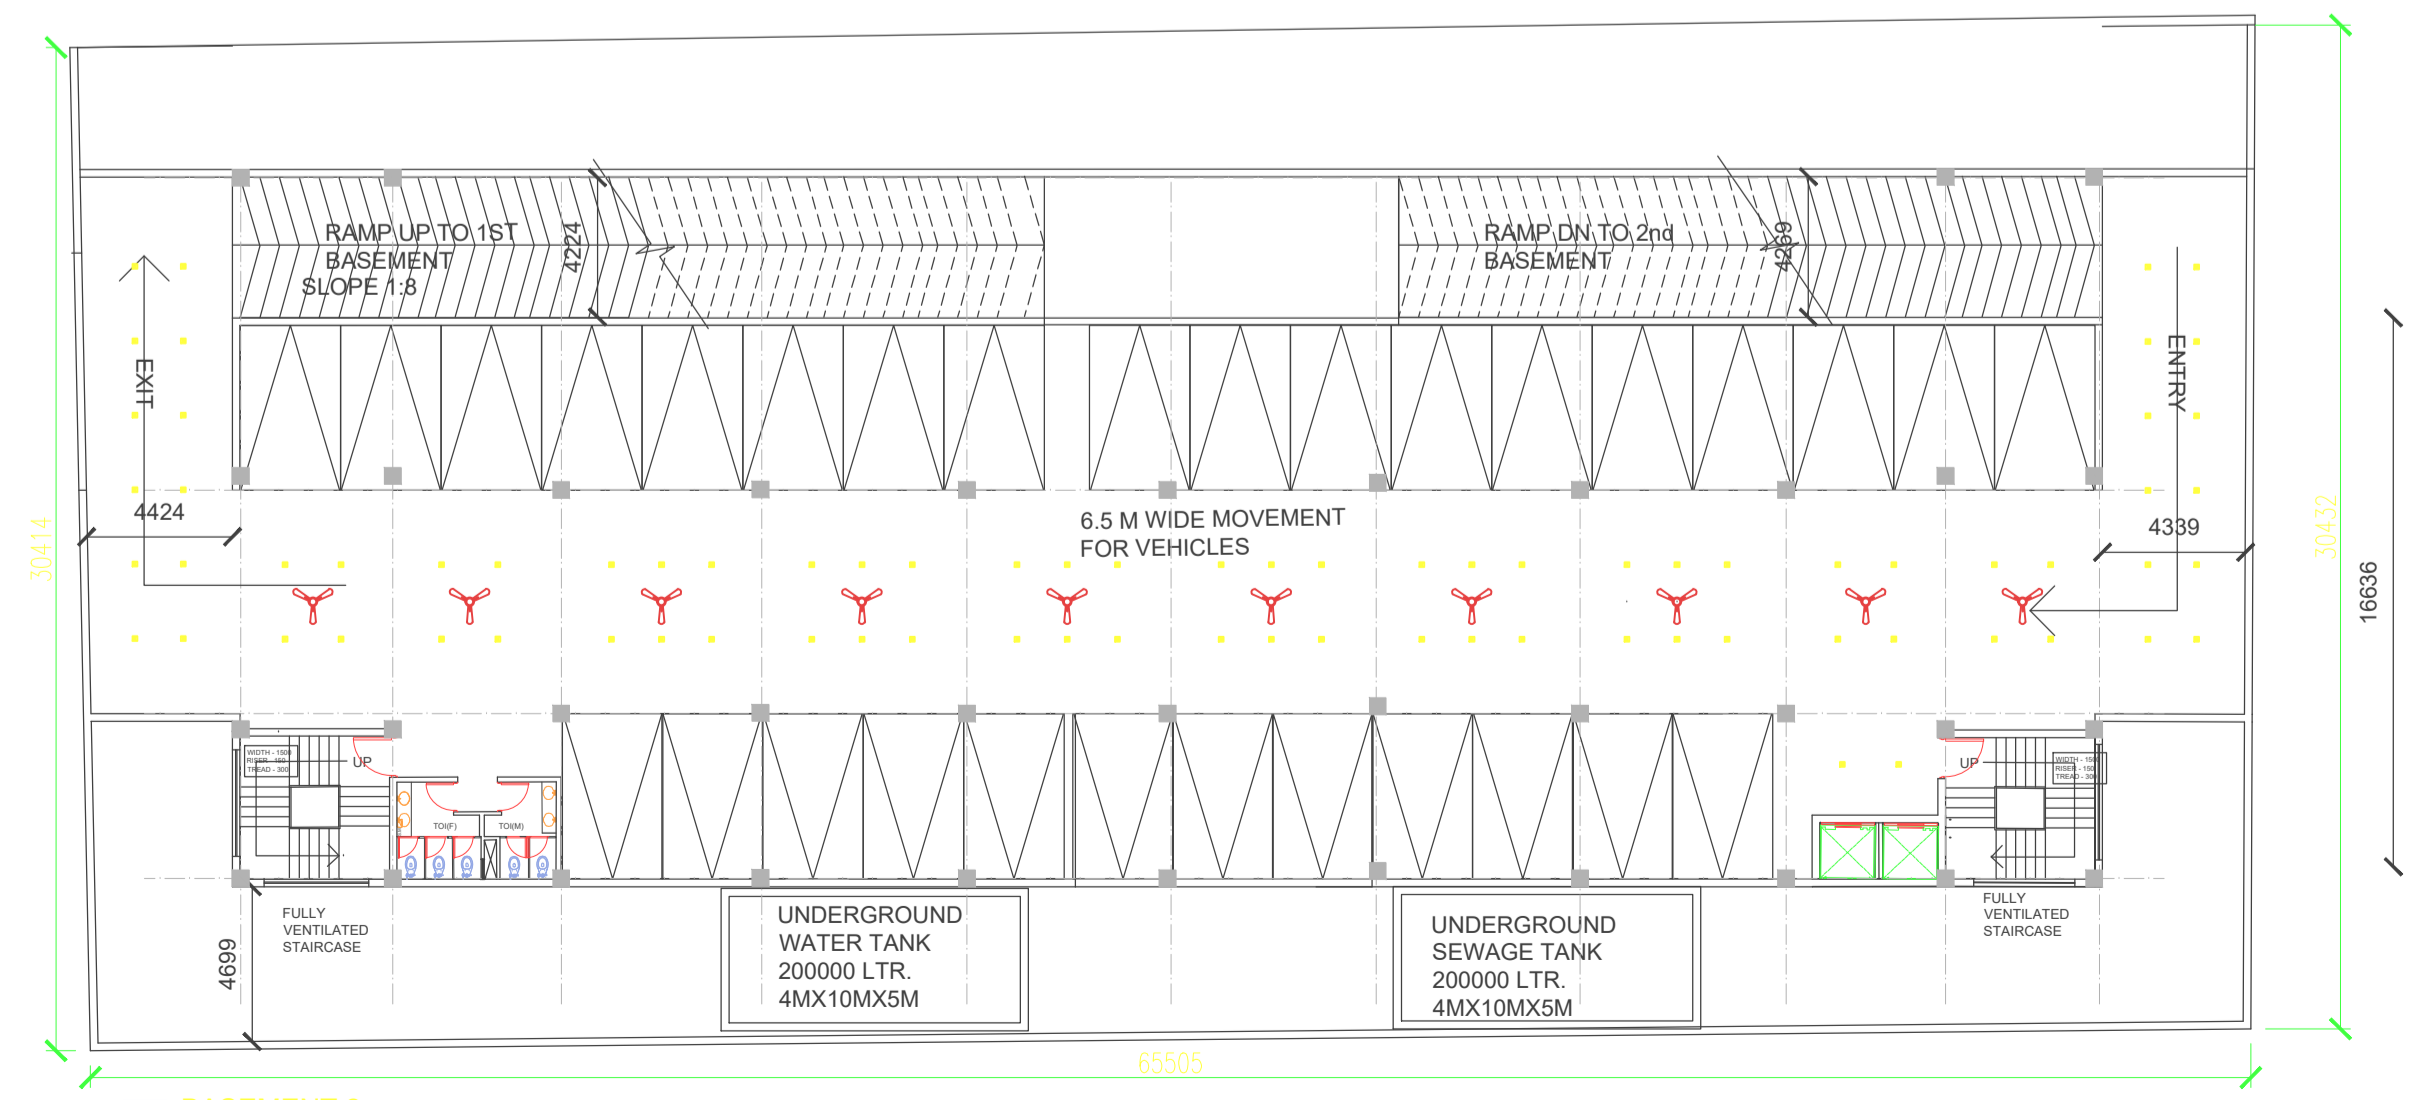

01 BASEMENT 2
SCALE N.T.S

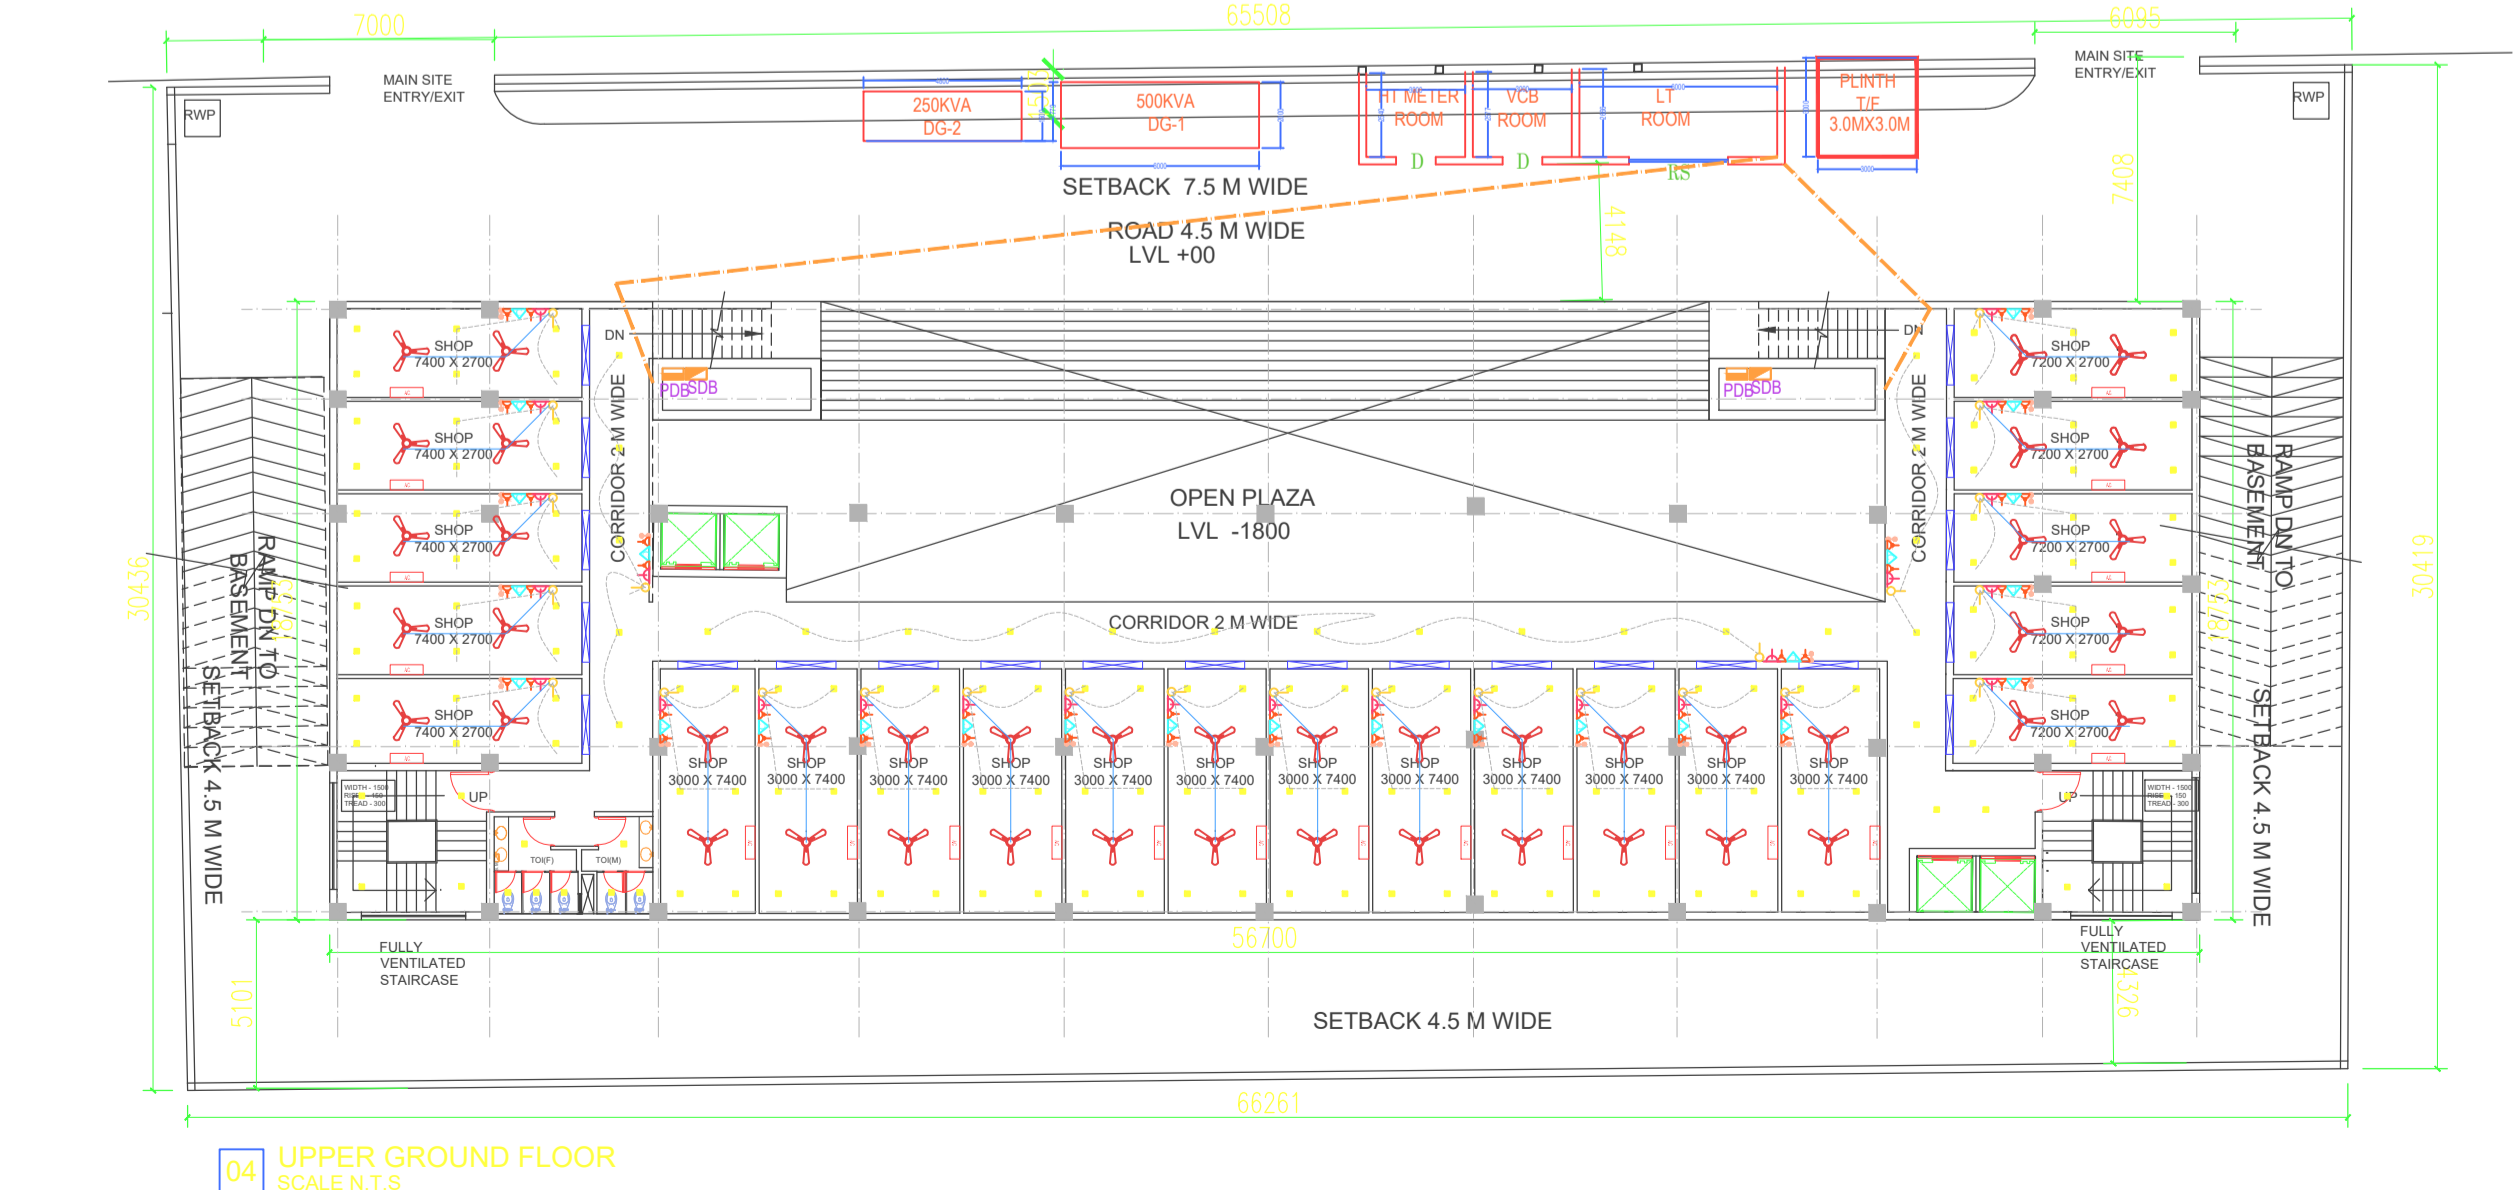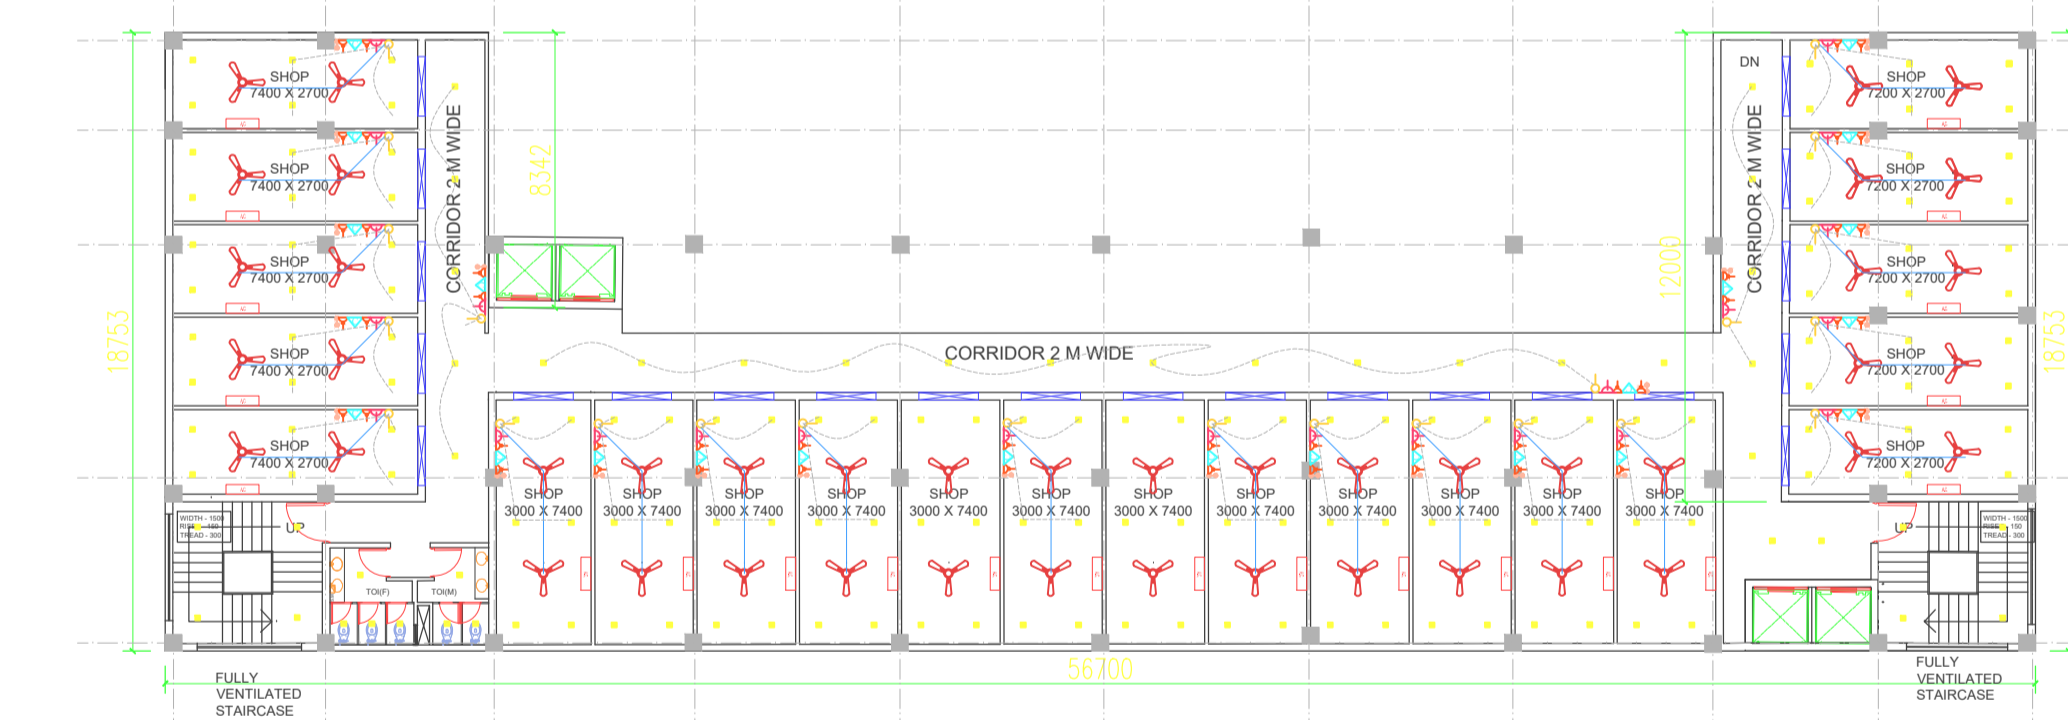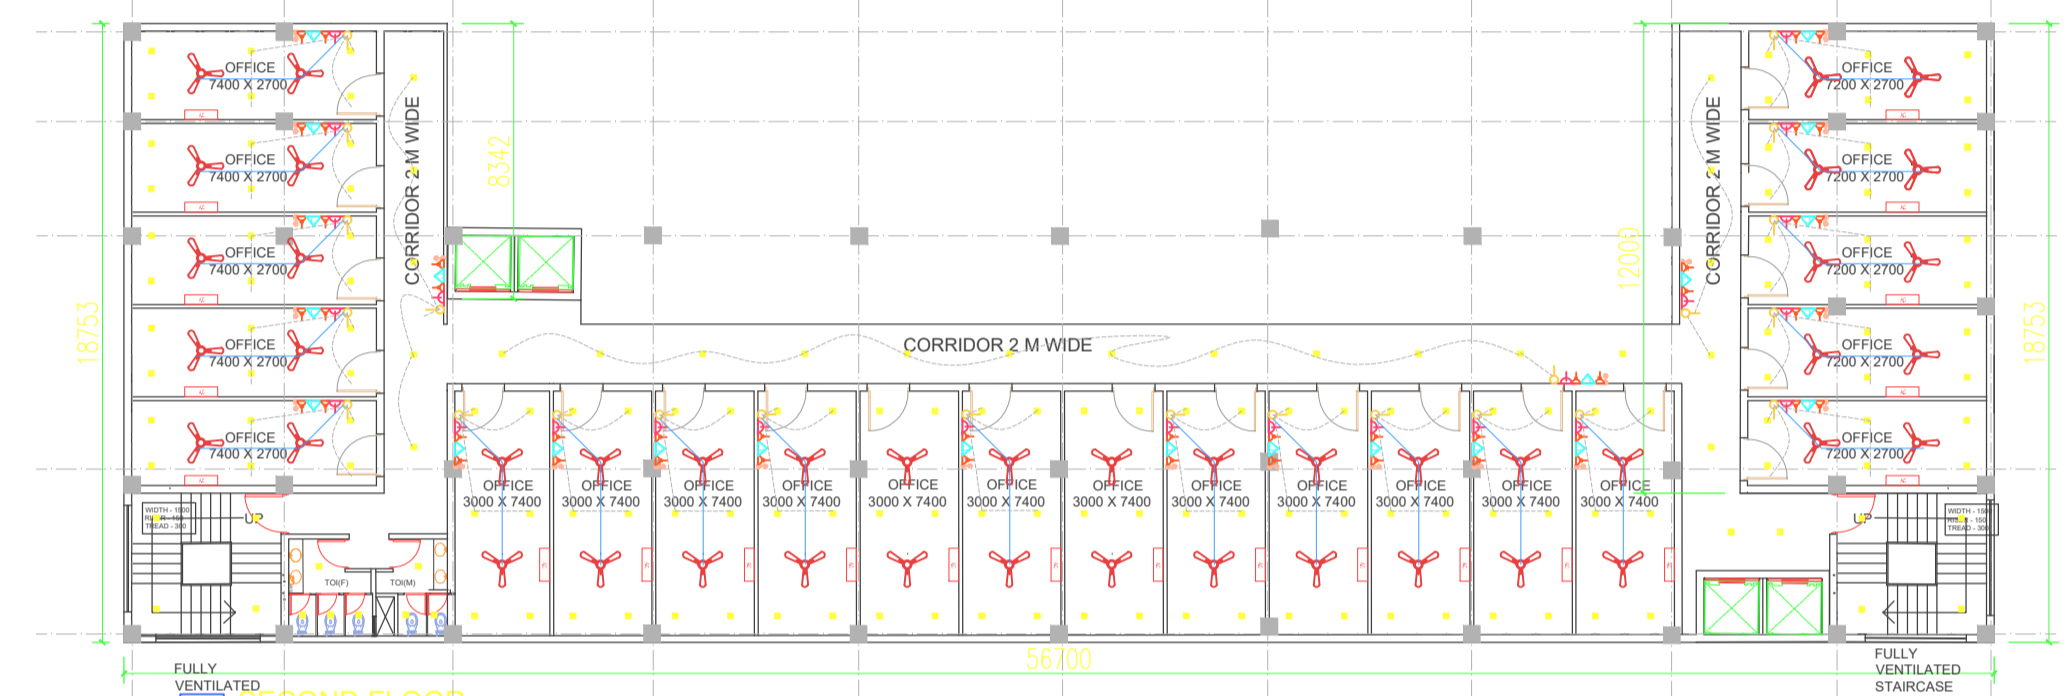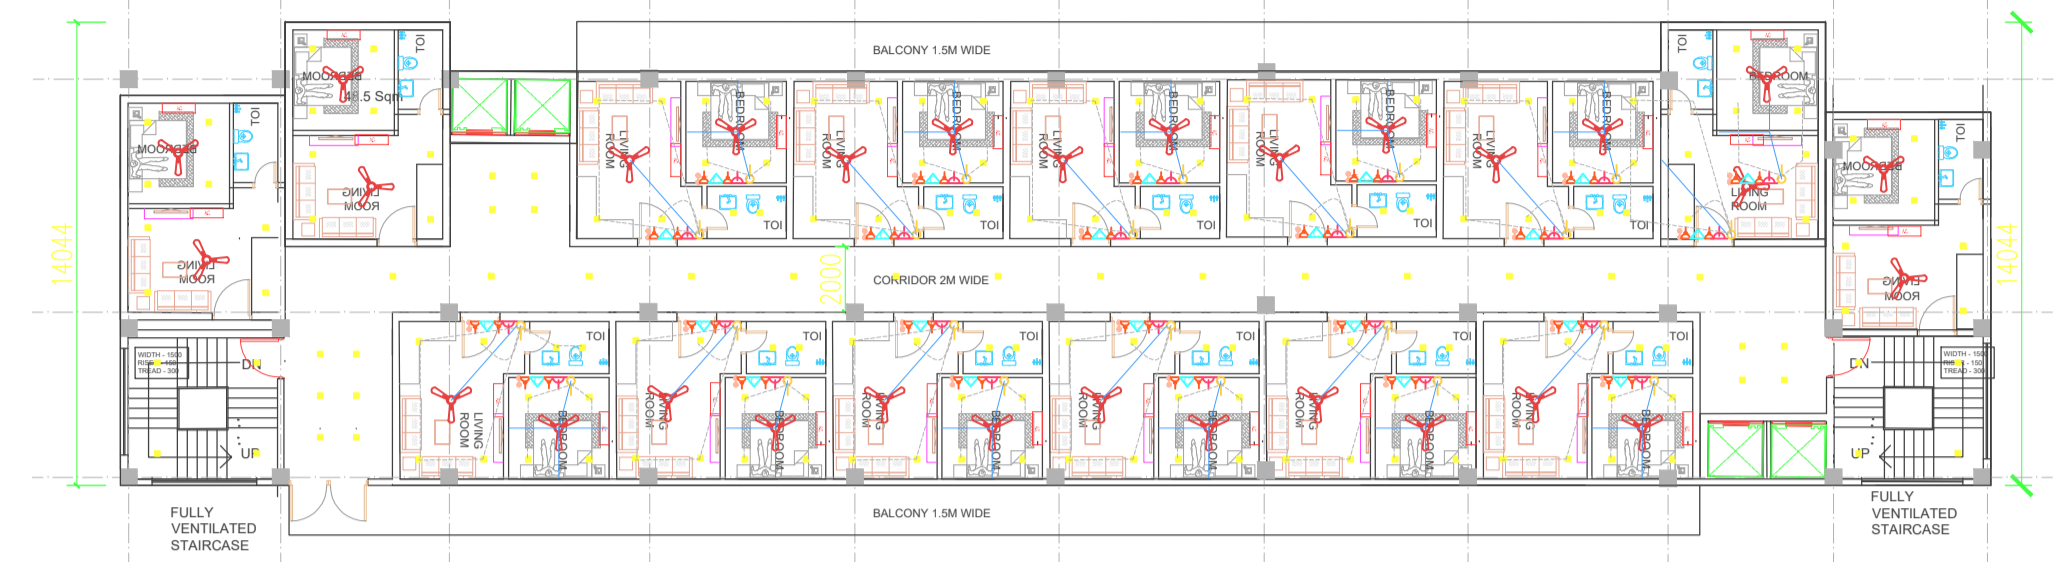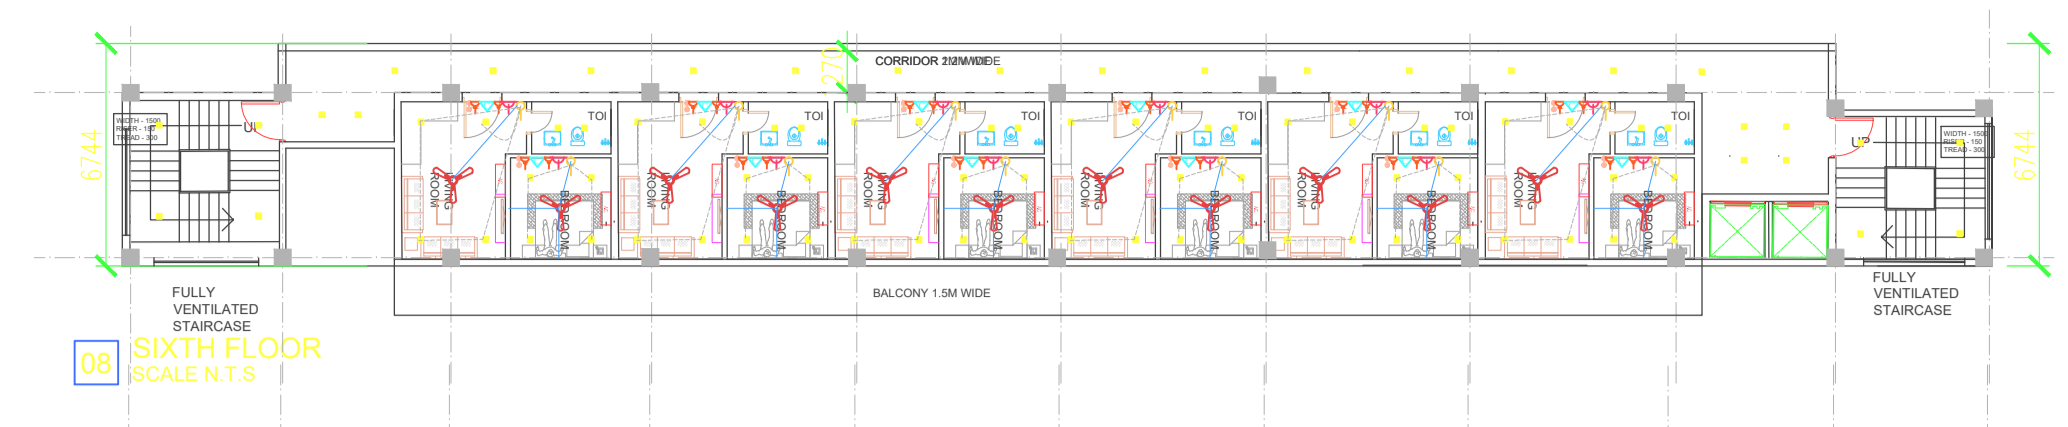

1 DIMENSIONS & LEVELS INDICATED ARE STRUCTURAL UNLESS OTHERWISE SPECIFIED.
 2 THE DRAWING UNLESS OTHERWISE SPECIFIED, TO BE PLOTTED TO STANDARD PAPER SIZE.
 3 THIS DRAWING IS THE PROPERTY OF HOME DESIGN HUB. IT IS TO BE USED ONLY FOR THE PROJECT FOR WHICH IT IS PREPARED. NO PART OF THIS DRAWING IS TO BE REPRODUCED OR TRANSMITTED IN ANY FORM OR BY ANY MEANS, ELECTRONIC OR MECHANICAL, INCLUDING PHOTOCOPYING, RECORDING, OR BY ANY INFORMATION STORAGE AND RETRIEVAL SYSTEM, WITHOUT THE WRITTEN PERMISSION OF HOME DESIGN HUB.
 4 THE CLIENT ACCEPTS THE RESPONSIBILITY FOR THE ACCURACY OF THE INFORMATION PROVIDED AND FOR THE CONSEQUENCES OF ANY ERRORS OR OMISSIONS.
 5 THE CLIENT ACCEPTS THE RESPONSIBILITY FOR THE ACCURACY OF THE INFORMATION PROVIDED AND FOR THE CONSEQUENCES OF ANY ERRORS OR OMISSIONS.
 6 ALL WORK SHALL BE IN ACCORDANCE WITH THE APPLICABLE CODES AND STANDARDS.
 7 ALL WORK SHALL BE IN ACCORDANCE WITH THE APPLICABLE CODES AND STANDARDS.

NO.	DATE	NAME	NAME	DESCRIPTION OF REVISIONS
NO.	DATE	NAME	NAME	DESCRIPTION OF REVISIONS

SN	DESCRIPTIONS	SYM	HGT(M)
1.	CEILING FAN BOX	Y	CEILING
2.	CEILING LIGHT JN. BOX	Y	CEILING
3.	CONCEALED LIGHT	Y	CEILING
4.	5A SOCKET FOR TV	Y	1050
5.	WALL BRACKET	Y	1950
6.	EXHAUST FAN	Y	VENT.
7.	SWITCH BOARD	Y	1200
8.	TWO WAY SWITCH BOARD	Y	1200
9.	5A SOCKET	Y	1200
10.	SDB	Y	1200
11.	PDB	Y	1200
12.	COMPUTER POINT	Y	300
13.	2P/5S 5A SOCKET WITH 15A SWITCH	Y	300
14.	TELEPHONE POINT	Y	300
15.	15A SOCKET WITH SWITCH	Y	450
16.	5A SOCKET WITH SWITCH	Y	800
17.	AC POINT	Y	2100
18.	WALL FAN POINT	Y	1950
19.	5A SOCKETS	Y	600
20.	BELL PUSH	Y	300
21.	TV POINT	Y	900
22.	2/2A 1PK METAL CLAD SOCKET WITH MCB	Y	300
23.	6/3A 1PK METAL CLAD SOCKET WITH MCB	Y	300
24.	MARE/PARENT CALLING DISPLAY	Y	2400
25.	BUIZER	Y	HOME DOOR
26.	UPS DB	Y	1200
27.	5A SOCKET FOR VIEW BOX	Y	900
28.	15A SOCKET WITH SWITCH	Y	1050
29.	CEILING MOUNTED PROJECTOR	Y	CEILING
30.	CCTV	Y	2400
31.	EMERGENCY LIGHT	Y	CEILING
32.	SINGLE PHASE POWER POINT	Y	CEILING
33.	THREE PHASE POWER POINT	Y	CEILING

- 300MM WIDE CABLE TRAY FOR ELE. SERVICES.
- 300MM WIDE CABLE TRAY FOR LV. SERVICES.
- 300MM Ø R.C.C. HUME PIPE
- 600MMX600MM CHAMBER
- - - UNDERGROUND LT CABLE

OWNER SIGN & STAMP

ARCHITECT SIGN & STAMP

PROJECT:
 UNIWEST HUB
 KH - 113 M, MIRZAPUR PARGANA
 DANKAUR
 TH - G.B NAGAR, DISTT - G.B.NAGAR

CLIENT:
 UNIWEST INFRA TECH PVT LTD

PROJECT ARCHITECTS:
 HOME DESIGN HUB
 TAIMOOR NAGAR NEW FRIENDS COLONY
 NEW DELHI
 TEL: + 917017968648, +919582491867
 DELHI-LUCKNOW-MEERUT

PURPOSE OF RELEASE:
 ELECTRICAL SUPPLY PLAN

STAGE:	SUBMISSION
DIRECTION:	Drawing No: Current Revision: R0
Start Date:	Issue Date: 07.06.2024 Last saved Date:
Project Code:	MRL
Bidding/Block:	MASTER PLAN
Floor:	
Drawing title:	SUBMISSION DRAWING
File path:	C:\Users\ASUS\Downloads\Final Plan 12.06.2024.dwg

THIS DRAWING IS THE SOLE PROPERTY OF HOME DESIGN HUB. IT IS TO BE USED ONLY FOR THE PROJECT FOR WHICH IT IS PREPARED. NO PART OF THIS DRAWING IS TO BE REPRODUCED OR TRANSMITTED IN ANY FORM OR BY ANY MEANS, ELECTRONIC OR MECHANICAL, INCLUDING PHOTOCOPYING, RECORDING, OR BY ANY INFORMATION STORAGE AND RETRIEVAL SYSTEM, WITHOUT THE WRITTEN PERMISSION OF HOME DESIGN HUB.