
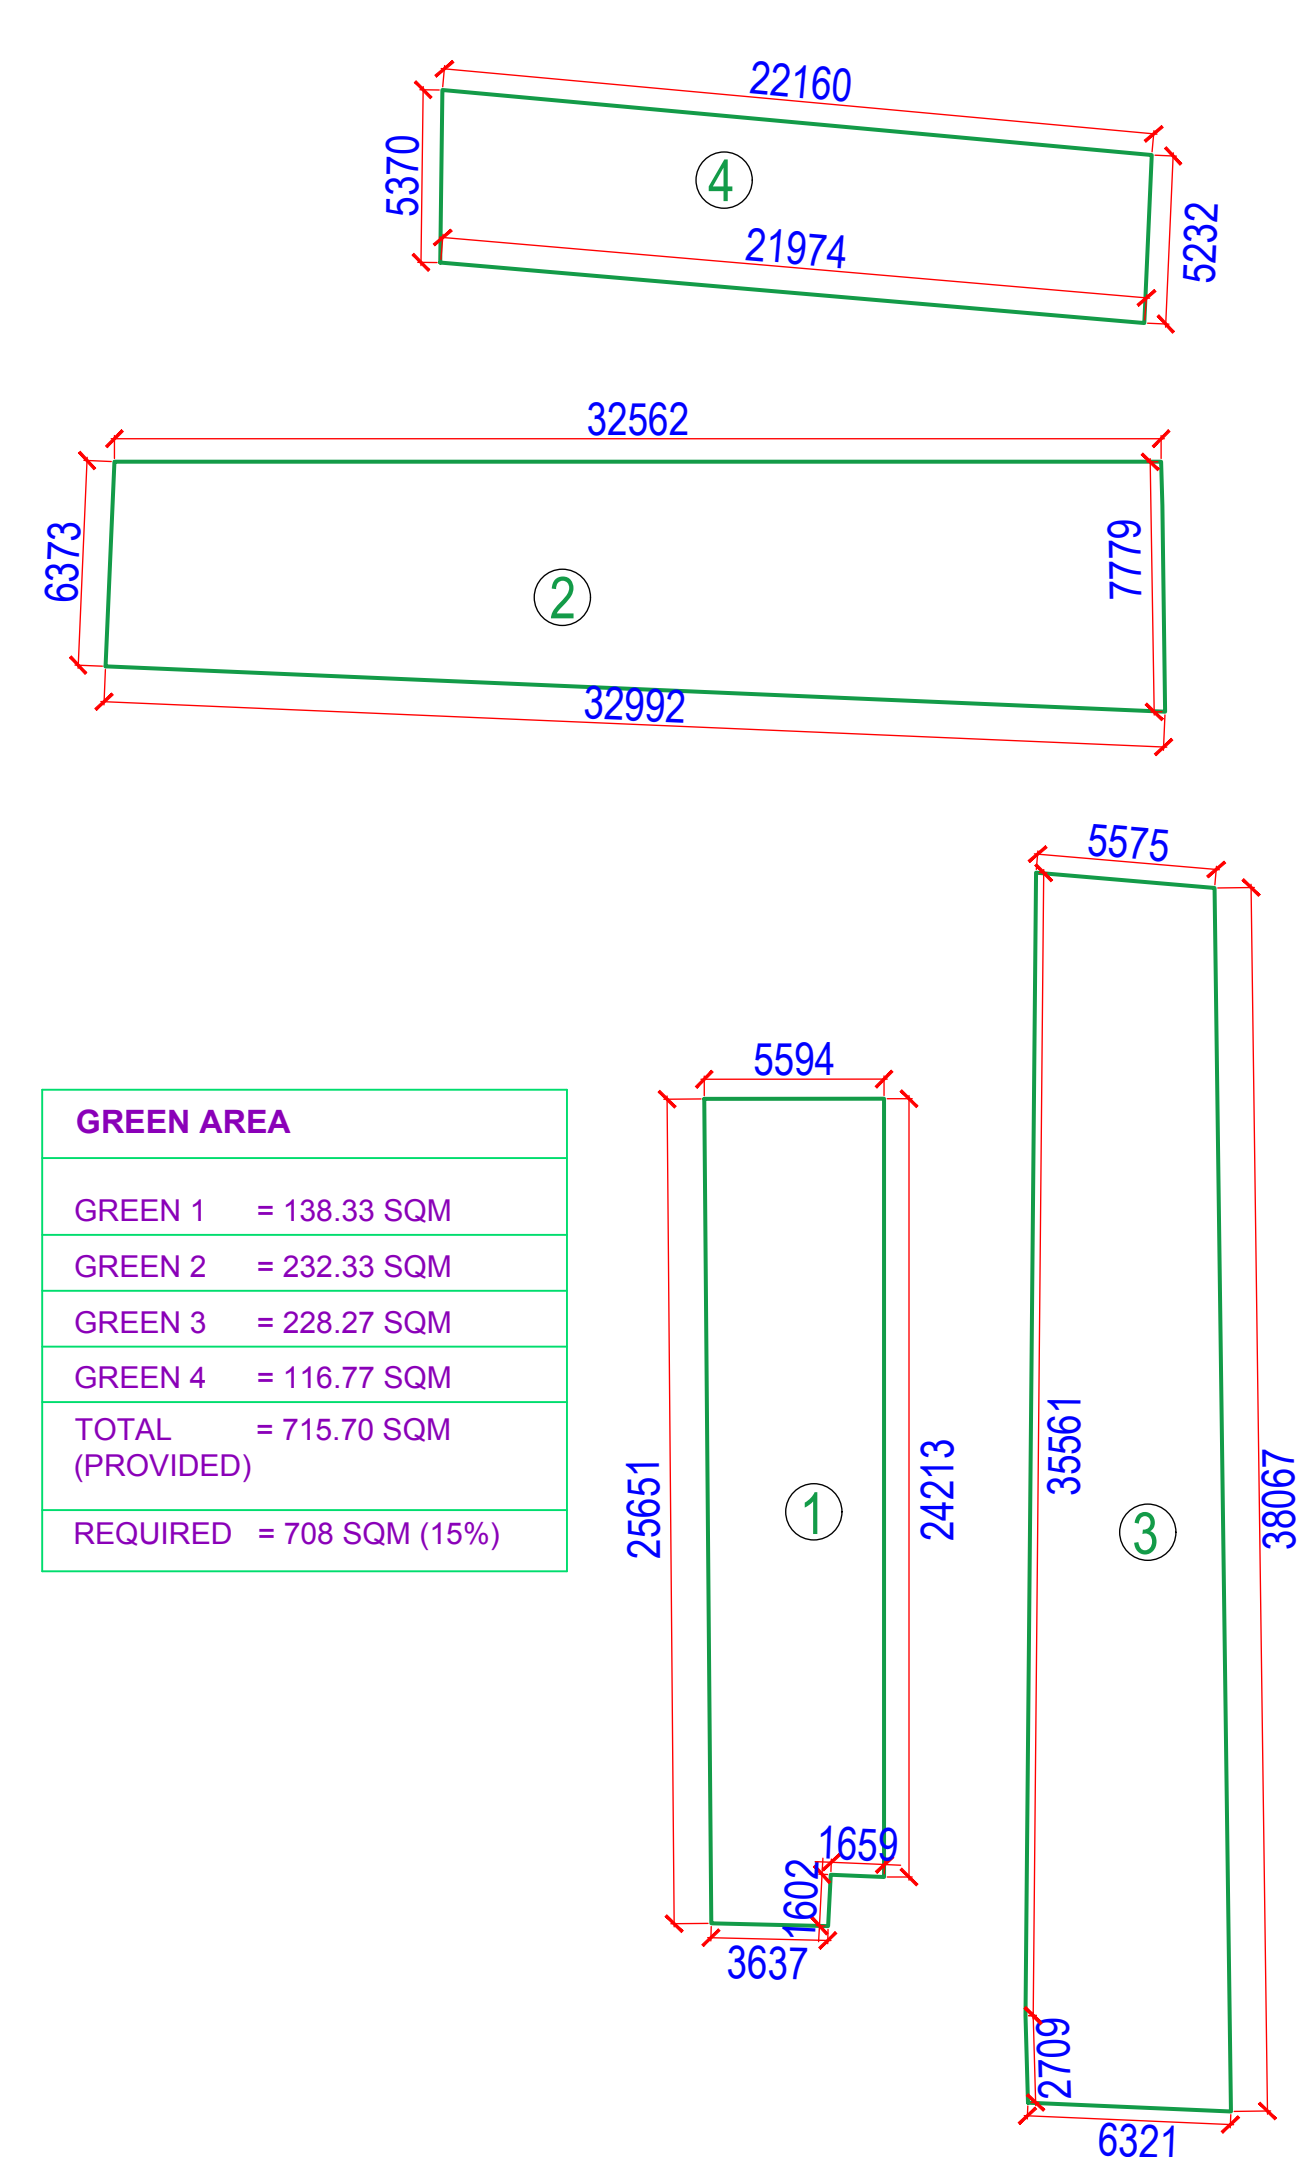


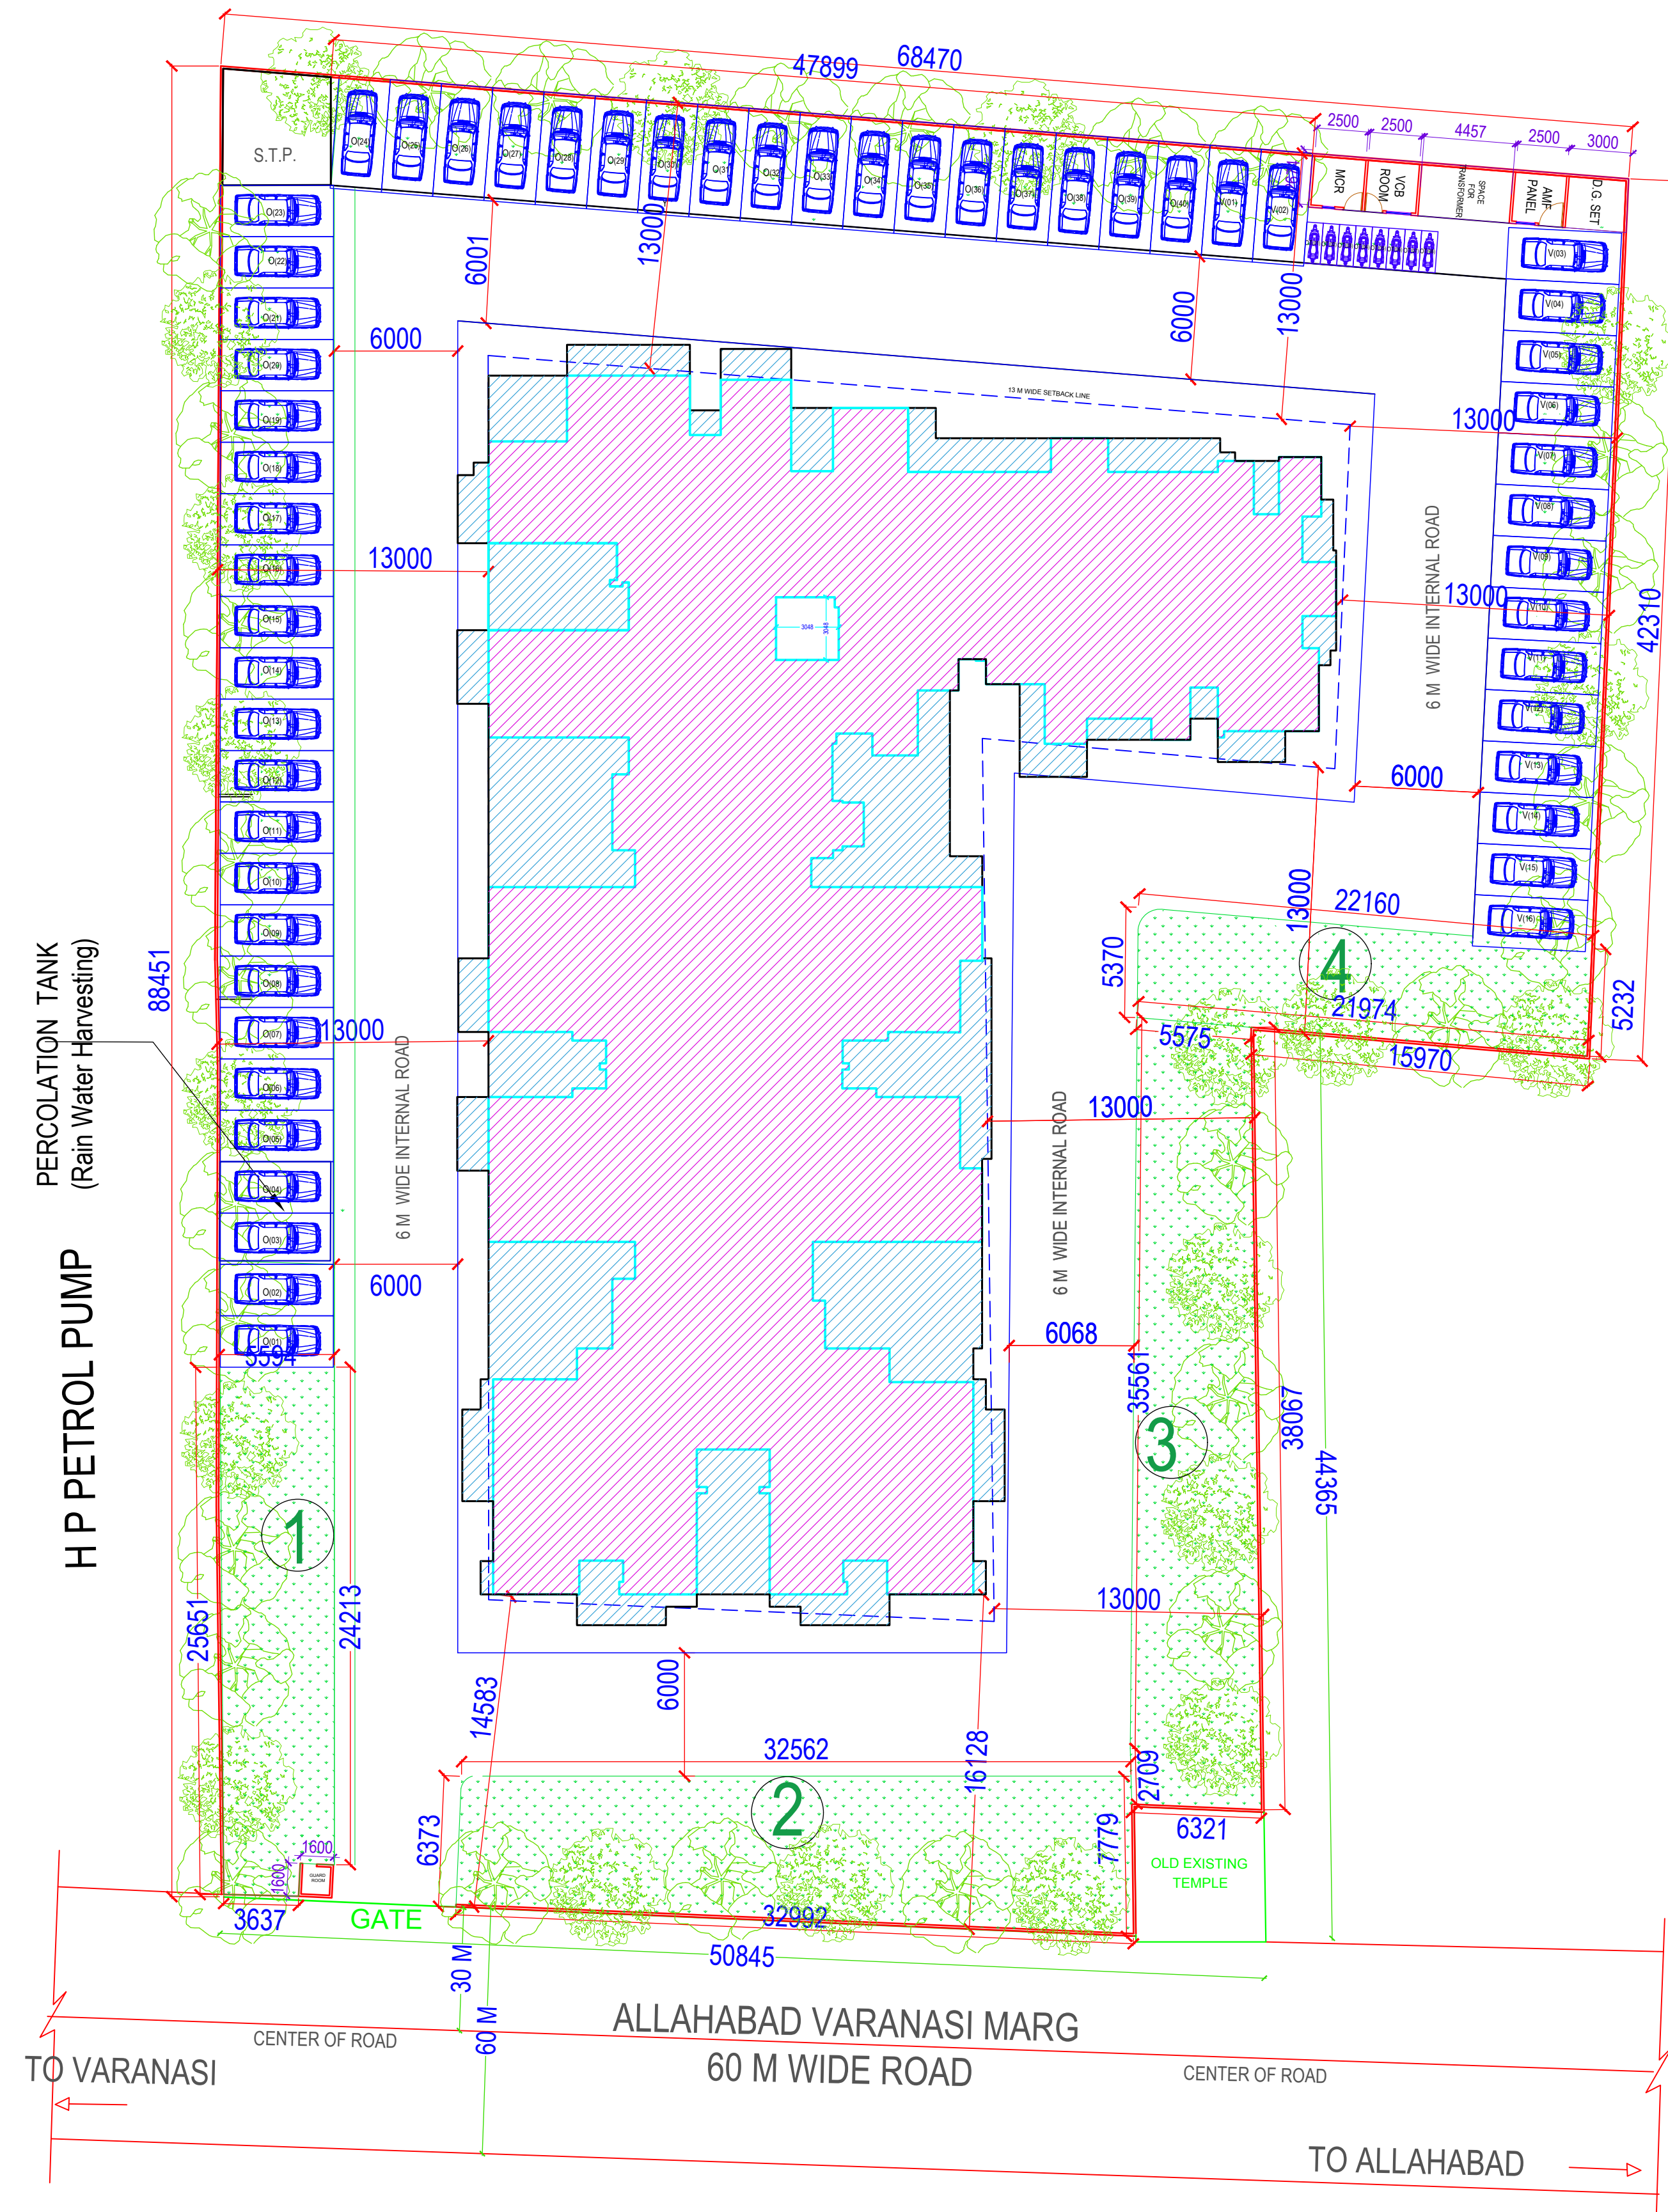

GREEN AREA	
GREEN 1	= 138.33 SQM
GREEN 2	= 232.33 SQM
GREEN 3	= 228.27 SQM
GREEN 4	= 116.77 SQM
TOTAL	= 715.70 SQM (PROVIDED)
REQUIRED	= 708 SQM (15%)

LANDSCAPE

TREE CALCULATION
NORMS-50 TREES PER HECTARE (10000 SQ M)

$\frac{50}{10000} \times 4720 = 23.6 \text{ TREES} = 24 \text{ TREES}$

TREES PROVIDED = 25


PROJECT NAME : PARAS RAMAYANA
AT ARAZI NO. 657 MI MAUZA
ANDHAWA, JHUNSI, TEHSIL
PHOOLPUR, PRAYAGRAJ

Drawing Title
SUBMISSION DRAWING
LANDSCAPE

OWNER:
MR. SURESH KUMAR CHANDUKA

BUILDER:
M/S TRIVENI BUILDZONE PVT. LTD.

Date
Scale 1 : 200
Drg. No. 12

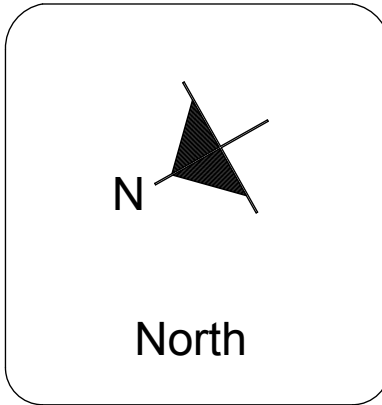

ARCHITECT SIGN.

Architect
MANISH GUJRAL
(B. Arch, F.I.V.)
TARANA NASEER
(B.Arch, M.Plan)
Architects and Interior
Designers