
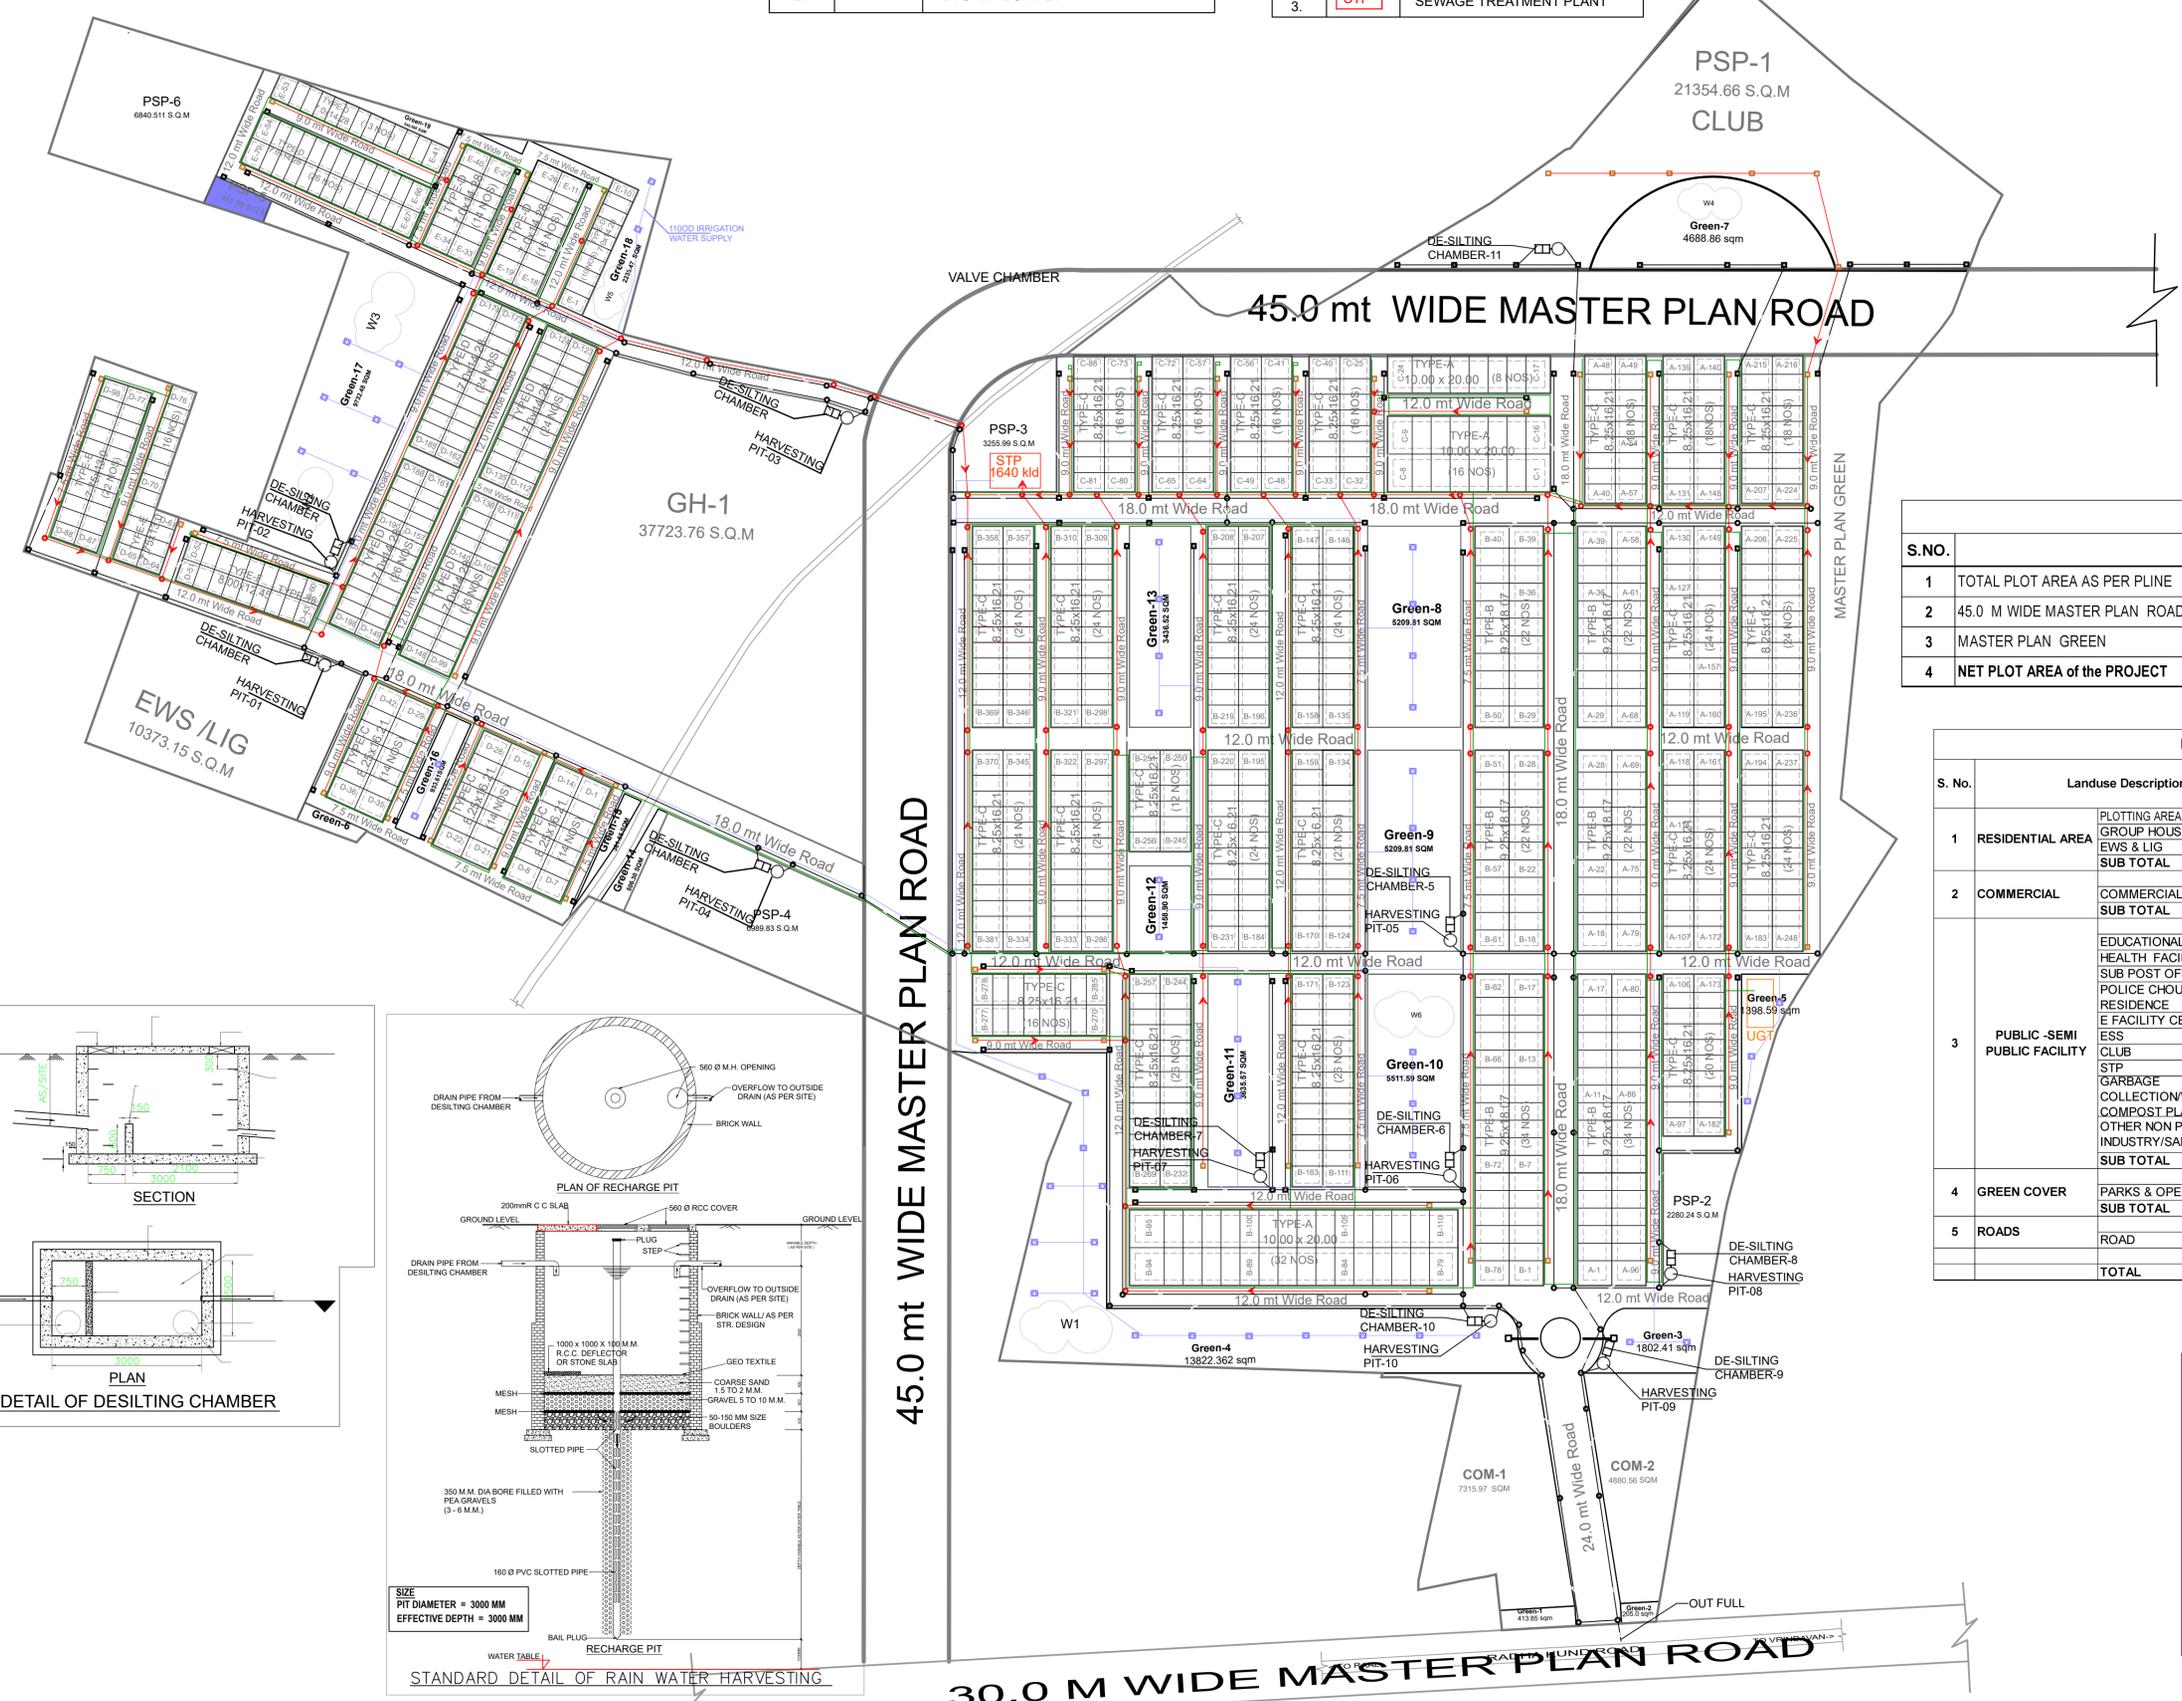




STORM LEGENDS:-		
S.NO.	SYMBOL	DESCRIPTION
1.		STORM MANHOLE
2.		STORM SUPPLY

SEWER LEGENDS:-		
S.NO.	SYMBOL	DESCRIPTION
1.		SEWER MANHOLE
2.		SEWER SUPPLY
3.		SEWAGE TREATMENT PLANT

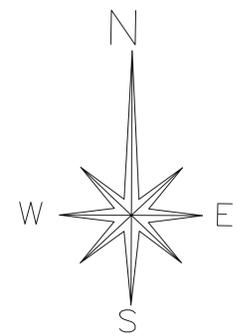

Project Area Details			
S.NO.	DESCRIPTION	IN SQ-MT.	IN ACRE
1	TOTAL PLOT AREA AS PER PLINE	449,346.45	111.04
2	45.0 M WIDE MASTER PLAN ROAD	32,767.93	8.10
3	MASTER PLAN GREEN	7298.69	1.80
4	NET PLOT AREA of the PROJECT	409,279.83	101.13

LANDUSE DISTRIBUTION AS PER LAYOUT PLAN						
S. No.	Landuse Description	Landuse As per Policy		Area as per Layout		Remarks
		%	Area in Acre	in Sqm	in Acre	
1	RESIDENTIAL AREA			142,955.21	35.32	
	GROUP HOUSING			37,723.76	9.32	
	EWS & LIG			10,373.15	2.56	
	SUB TOTAL	Max. 50%	50.57	191,052.12	47.21	46.68%
2	COMMERCIAL			12,196.53	3.01	
	SUB TOTAL	Max. 10%	10.11	12,196.53	3.01	2.98%
3	EDUCATIONAL FACILITY			15,250.00	3.77	
	HEALTH FACILITY			800.00	0.20	
	SUB POST OFFICE			100.00	0.02	
	POLICE CHOUKI WITH RESIDENCE			1,500.00	0.37	
	E FACILITY CENTER			50.00	0.01	
	ESS			500.00	0.12	
	CLUB			1,000.00	0.25	
	STP			2,000.00	0.49	
	GARBAGE COLLECTION/VERMI-COMPOST PLANT			1,255.99	0.31	
	OTHER NON POLLUTED INDUSTRY/SALEABLE PSP			18,567.51	4.59	
SUB TOTAL	Min. 10%	10.11	41,023.50	10.14	10.02%	
4	GREEN COVER			61,417.13	15.18	
	SUB TOTAL	Min. 15%	15.17	61,417.13	15.18	15.01%
5	ROADS			103,590.55	25.60	
	SUB TOTAL	Min. 15%	15.17	103,590.55	25.60	25.31%
	TOTAL		101.13	409,279.83	101.13	100.00%

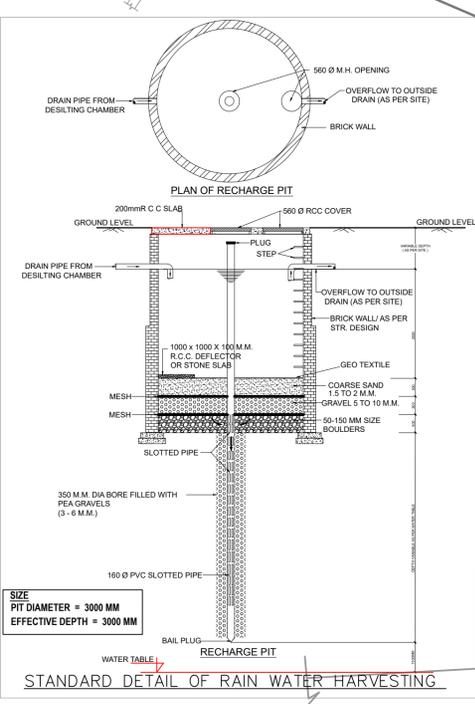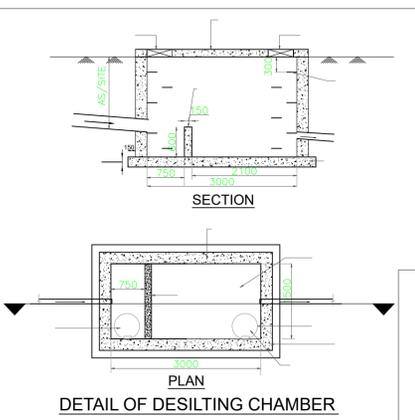

WATER SUPPLY LEGENDS:-		
S.NO.	SYMBOL	DESCRIPTION
1.		DOMESTIC WATER SUPPLY
2.		IRRIGATION WATER SUPPLY
3.		BOREWELL WATER SUPPLY
4.		MUNICIPAL WATER SUPPLY
5.		GARDEN HYDRANT
6.		