
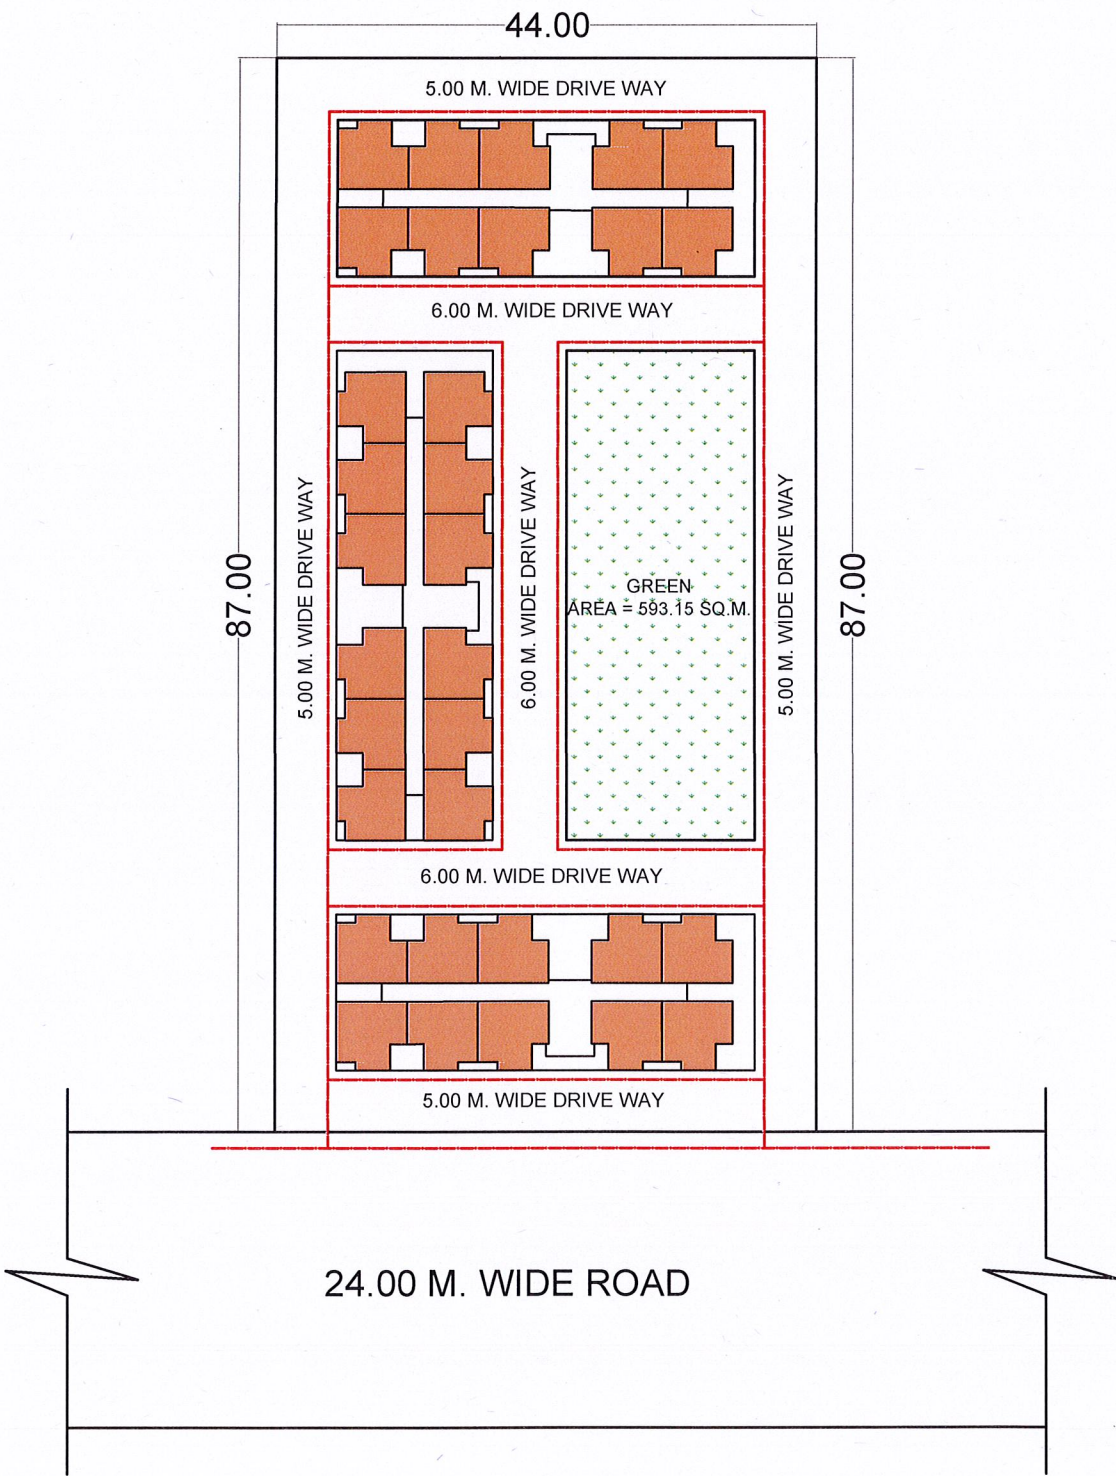


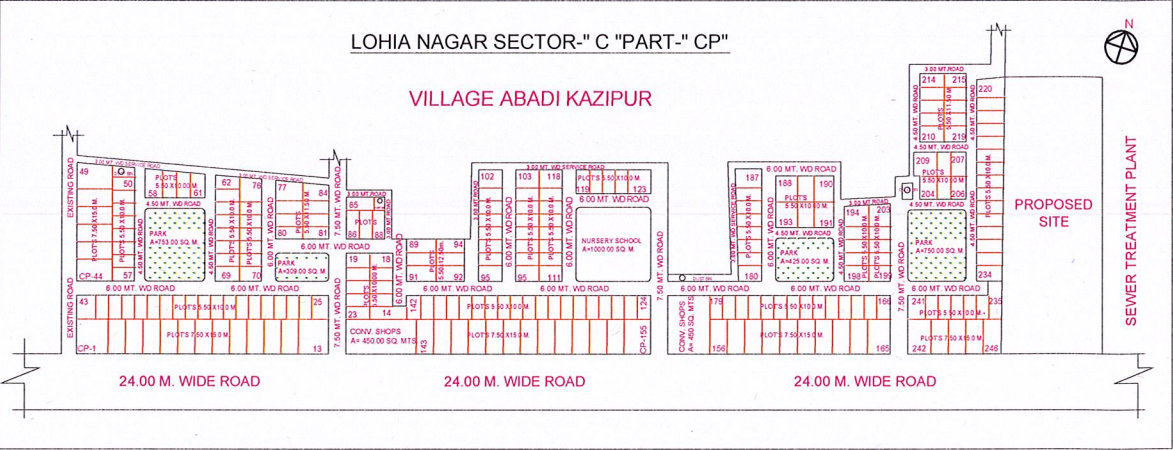

mda

REVISED LAYOUT PLAN FOR PM AWAS YOJNA
(G+3) AT POCKET - C, PART-CP, LOHIYA NAGAR,
DELHI ROAD, MEERUT.

AREA DETAILS :-	SQ.M.	%
TOTAL SITE AREA	3828.00	100.00
AREA UNDER ROAD	2144.61	56.02
AREA UNDER GREEN	593.15	6.45
COV. AREA ON G.F.	1090.24	1090.24
GROUND COVERAGE	28.48 %	

PROP. P.M. AWAS YOJNA UNITS = 32 X 4 = 128 NOS.

LEGEND -

ELECTRIC LINE - - - - -

REVISION :-	DATE :-	NORTH
DRAWN BY :- BALBIR SINGH sd/- (SURVEYOR)	SCALE:-	
sd/- A.T.P.		T.P.
sd/- C.T.P.	sd/- SECRETARY	sd/- VICE CHAIRMAN