




PROPOSED GROUP HOUSING PLAN FOR SHRI ANAND KUMAR S/O LATE SHRI BANSH ROPAN SINGH, SHRI PARIKSHIT SINGH S/O LATE SHRI ABHIMANU SINGH ,SHRI RAJENDRA PRASAD S/O LATE RAMJI & SHRI ARVIND KUMAR PATEL S/O LATE RAMJI ON ARAZI/S.M. PLOT NO.47/14, 47/15 & 47/16,SITUATEDAT MAUZA - BAZARDIHA, WARD - NAGAWA, PARGANA - DEHAT AMANAT, TEHSIL& DISTT. VARANASI.

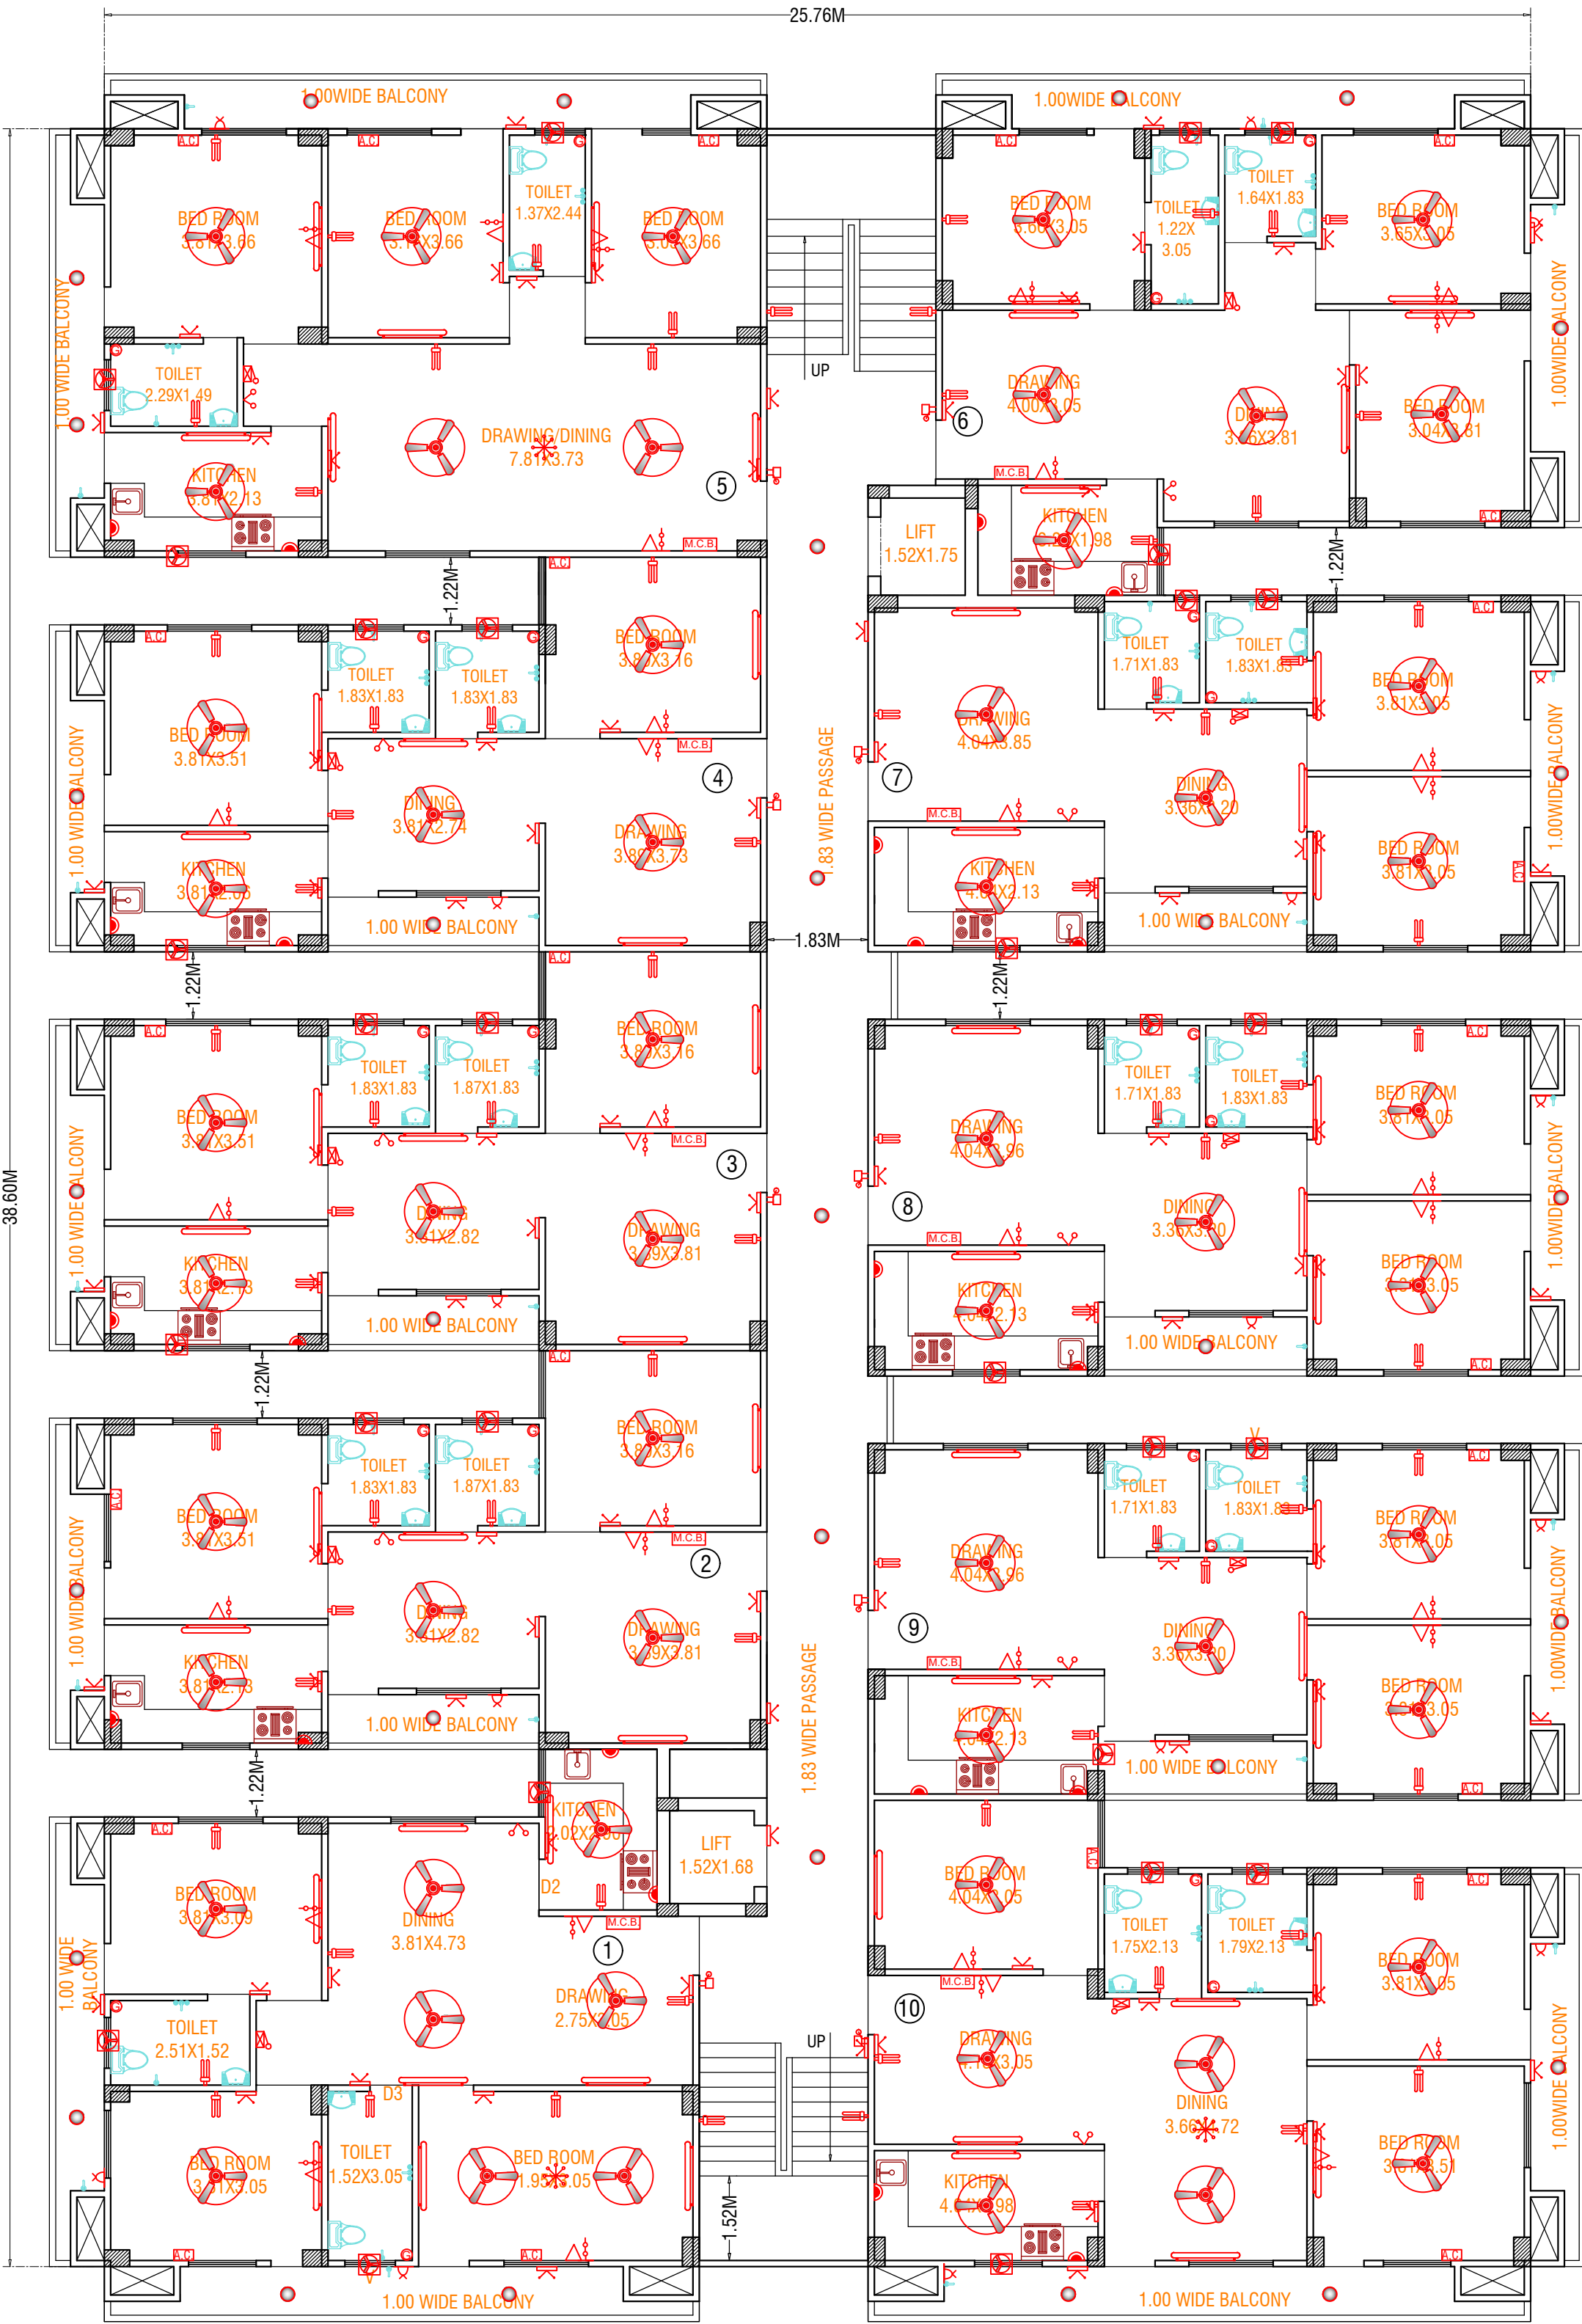

PROPOSED 1ST TO 5TH FLOOR PLAN

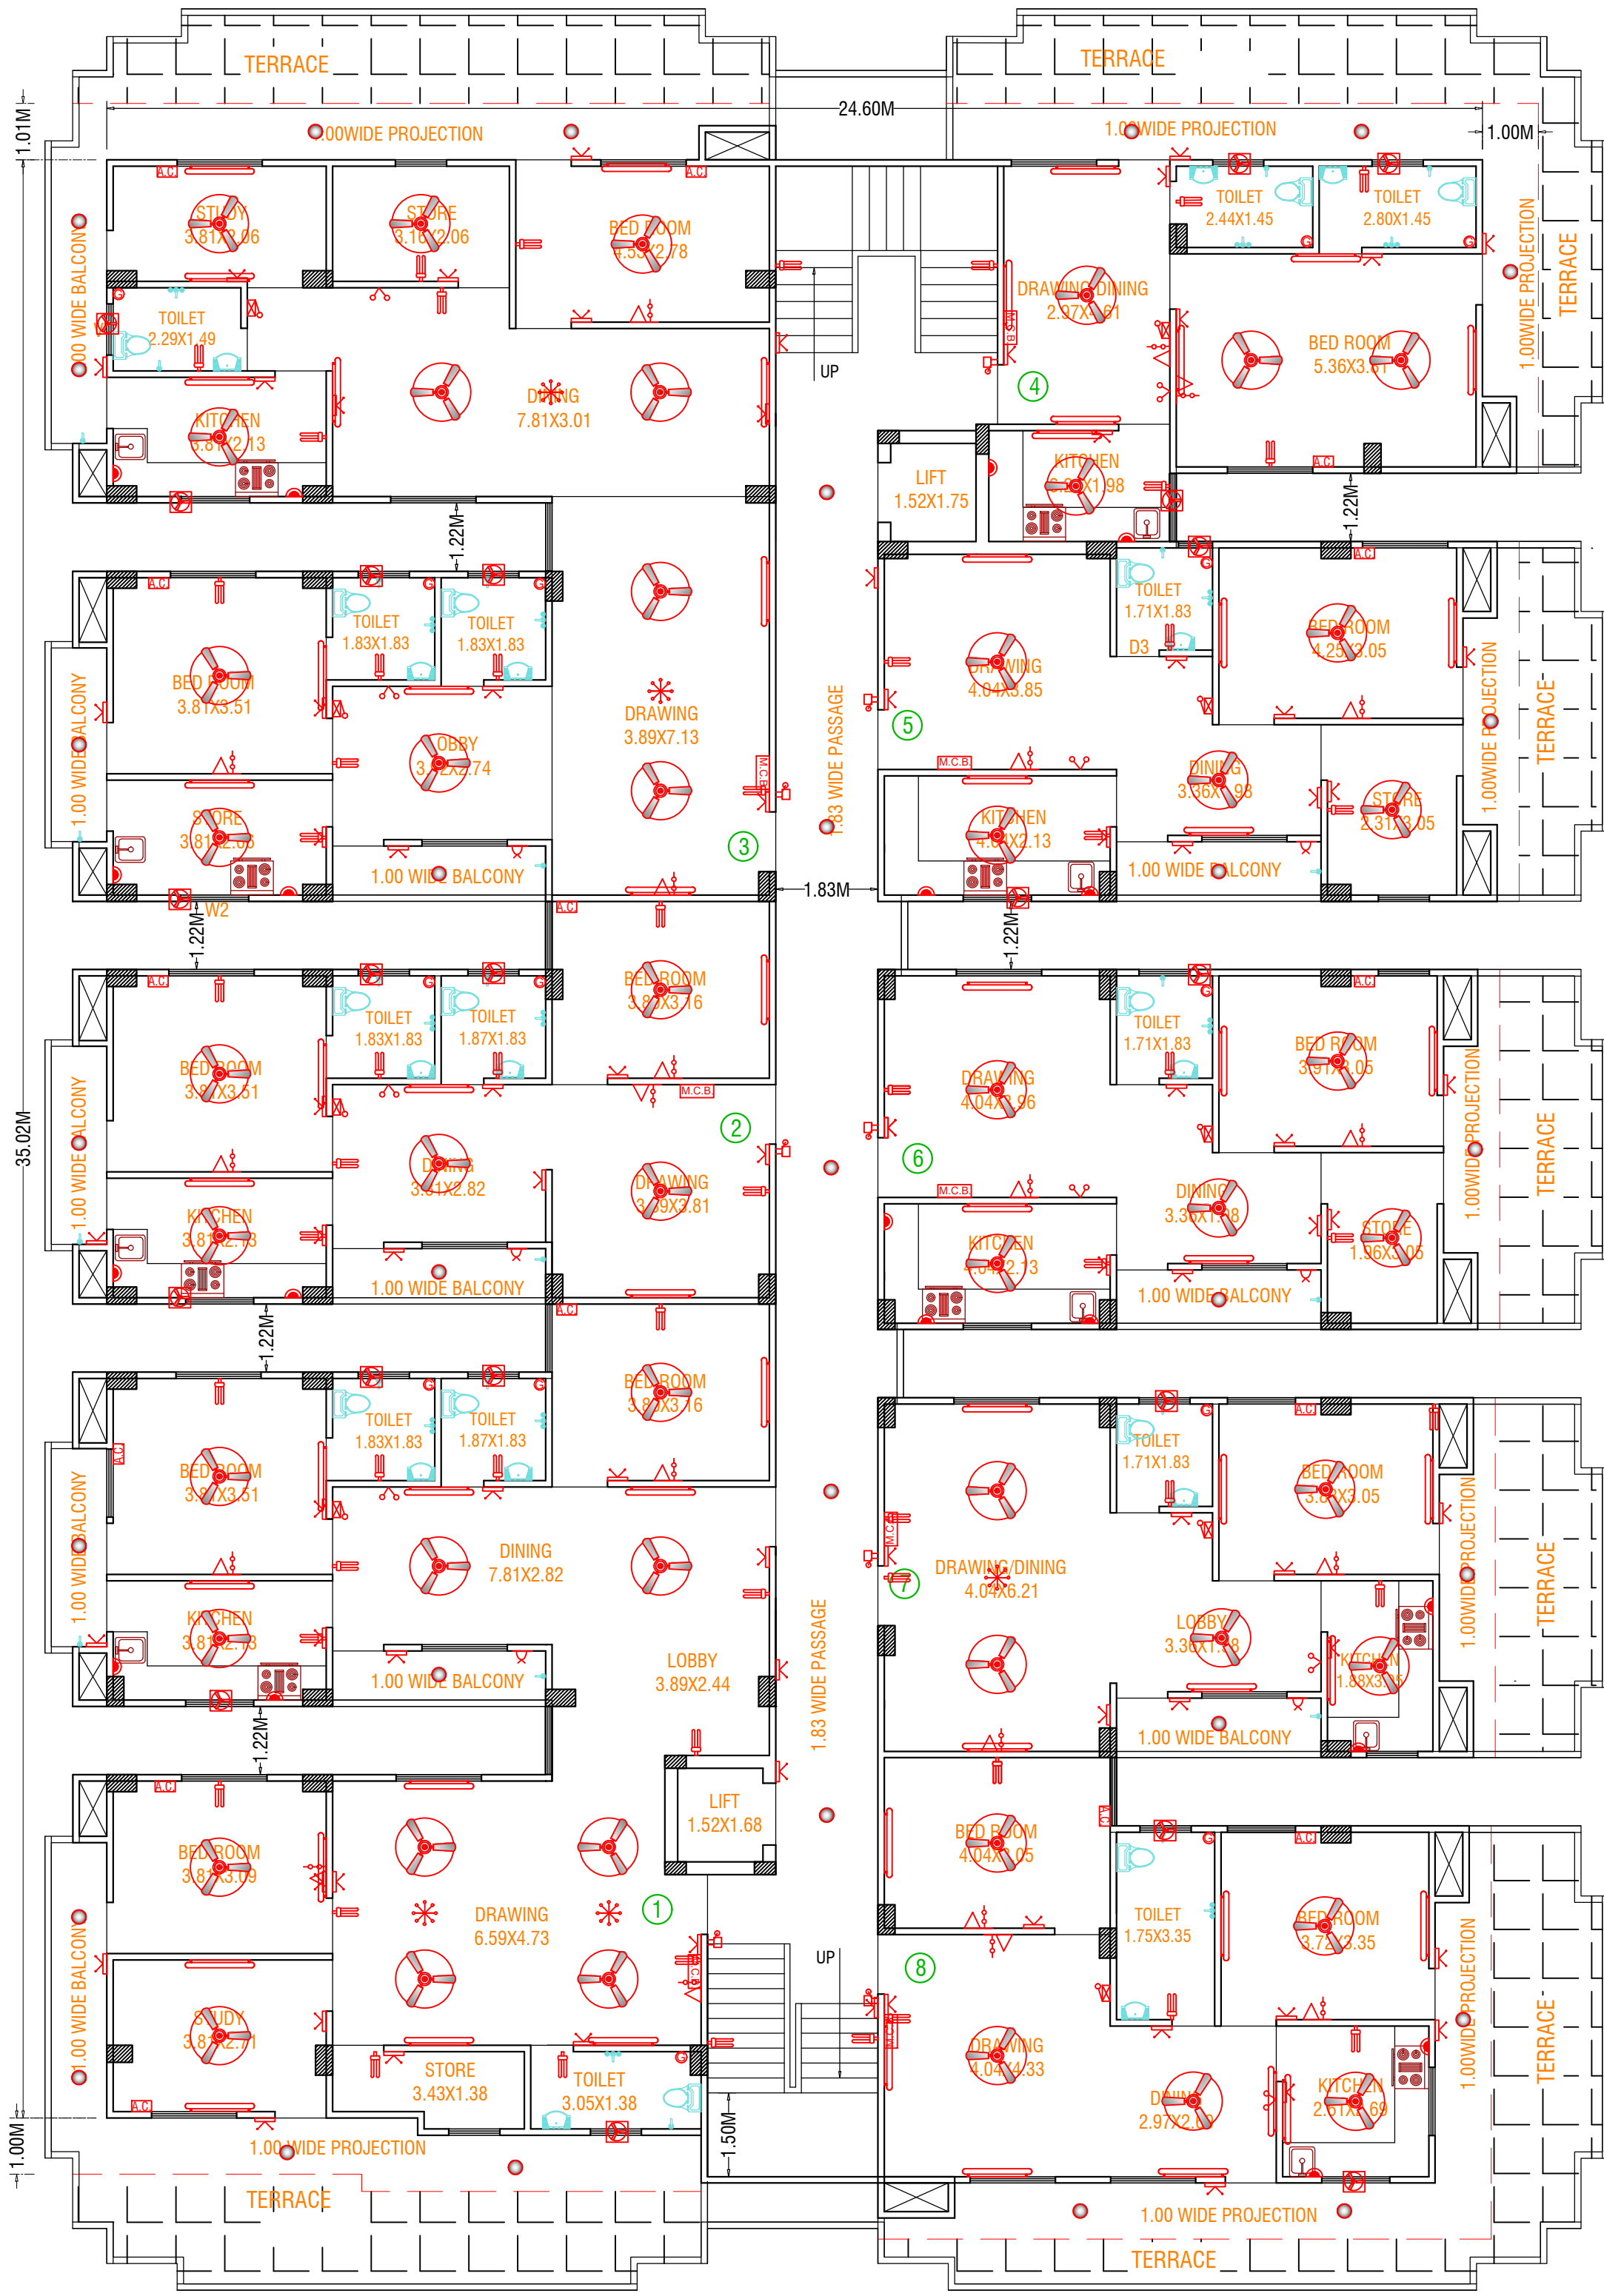


PROPOSED 6TH FLOOR PLAN

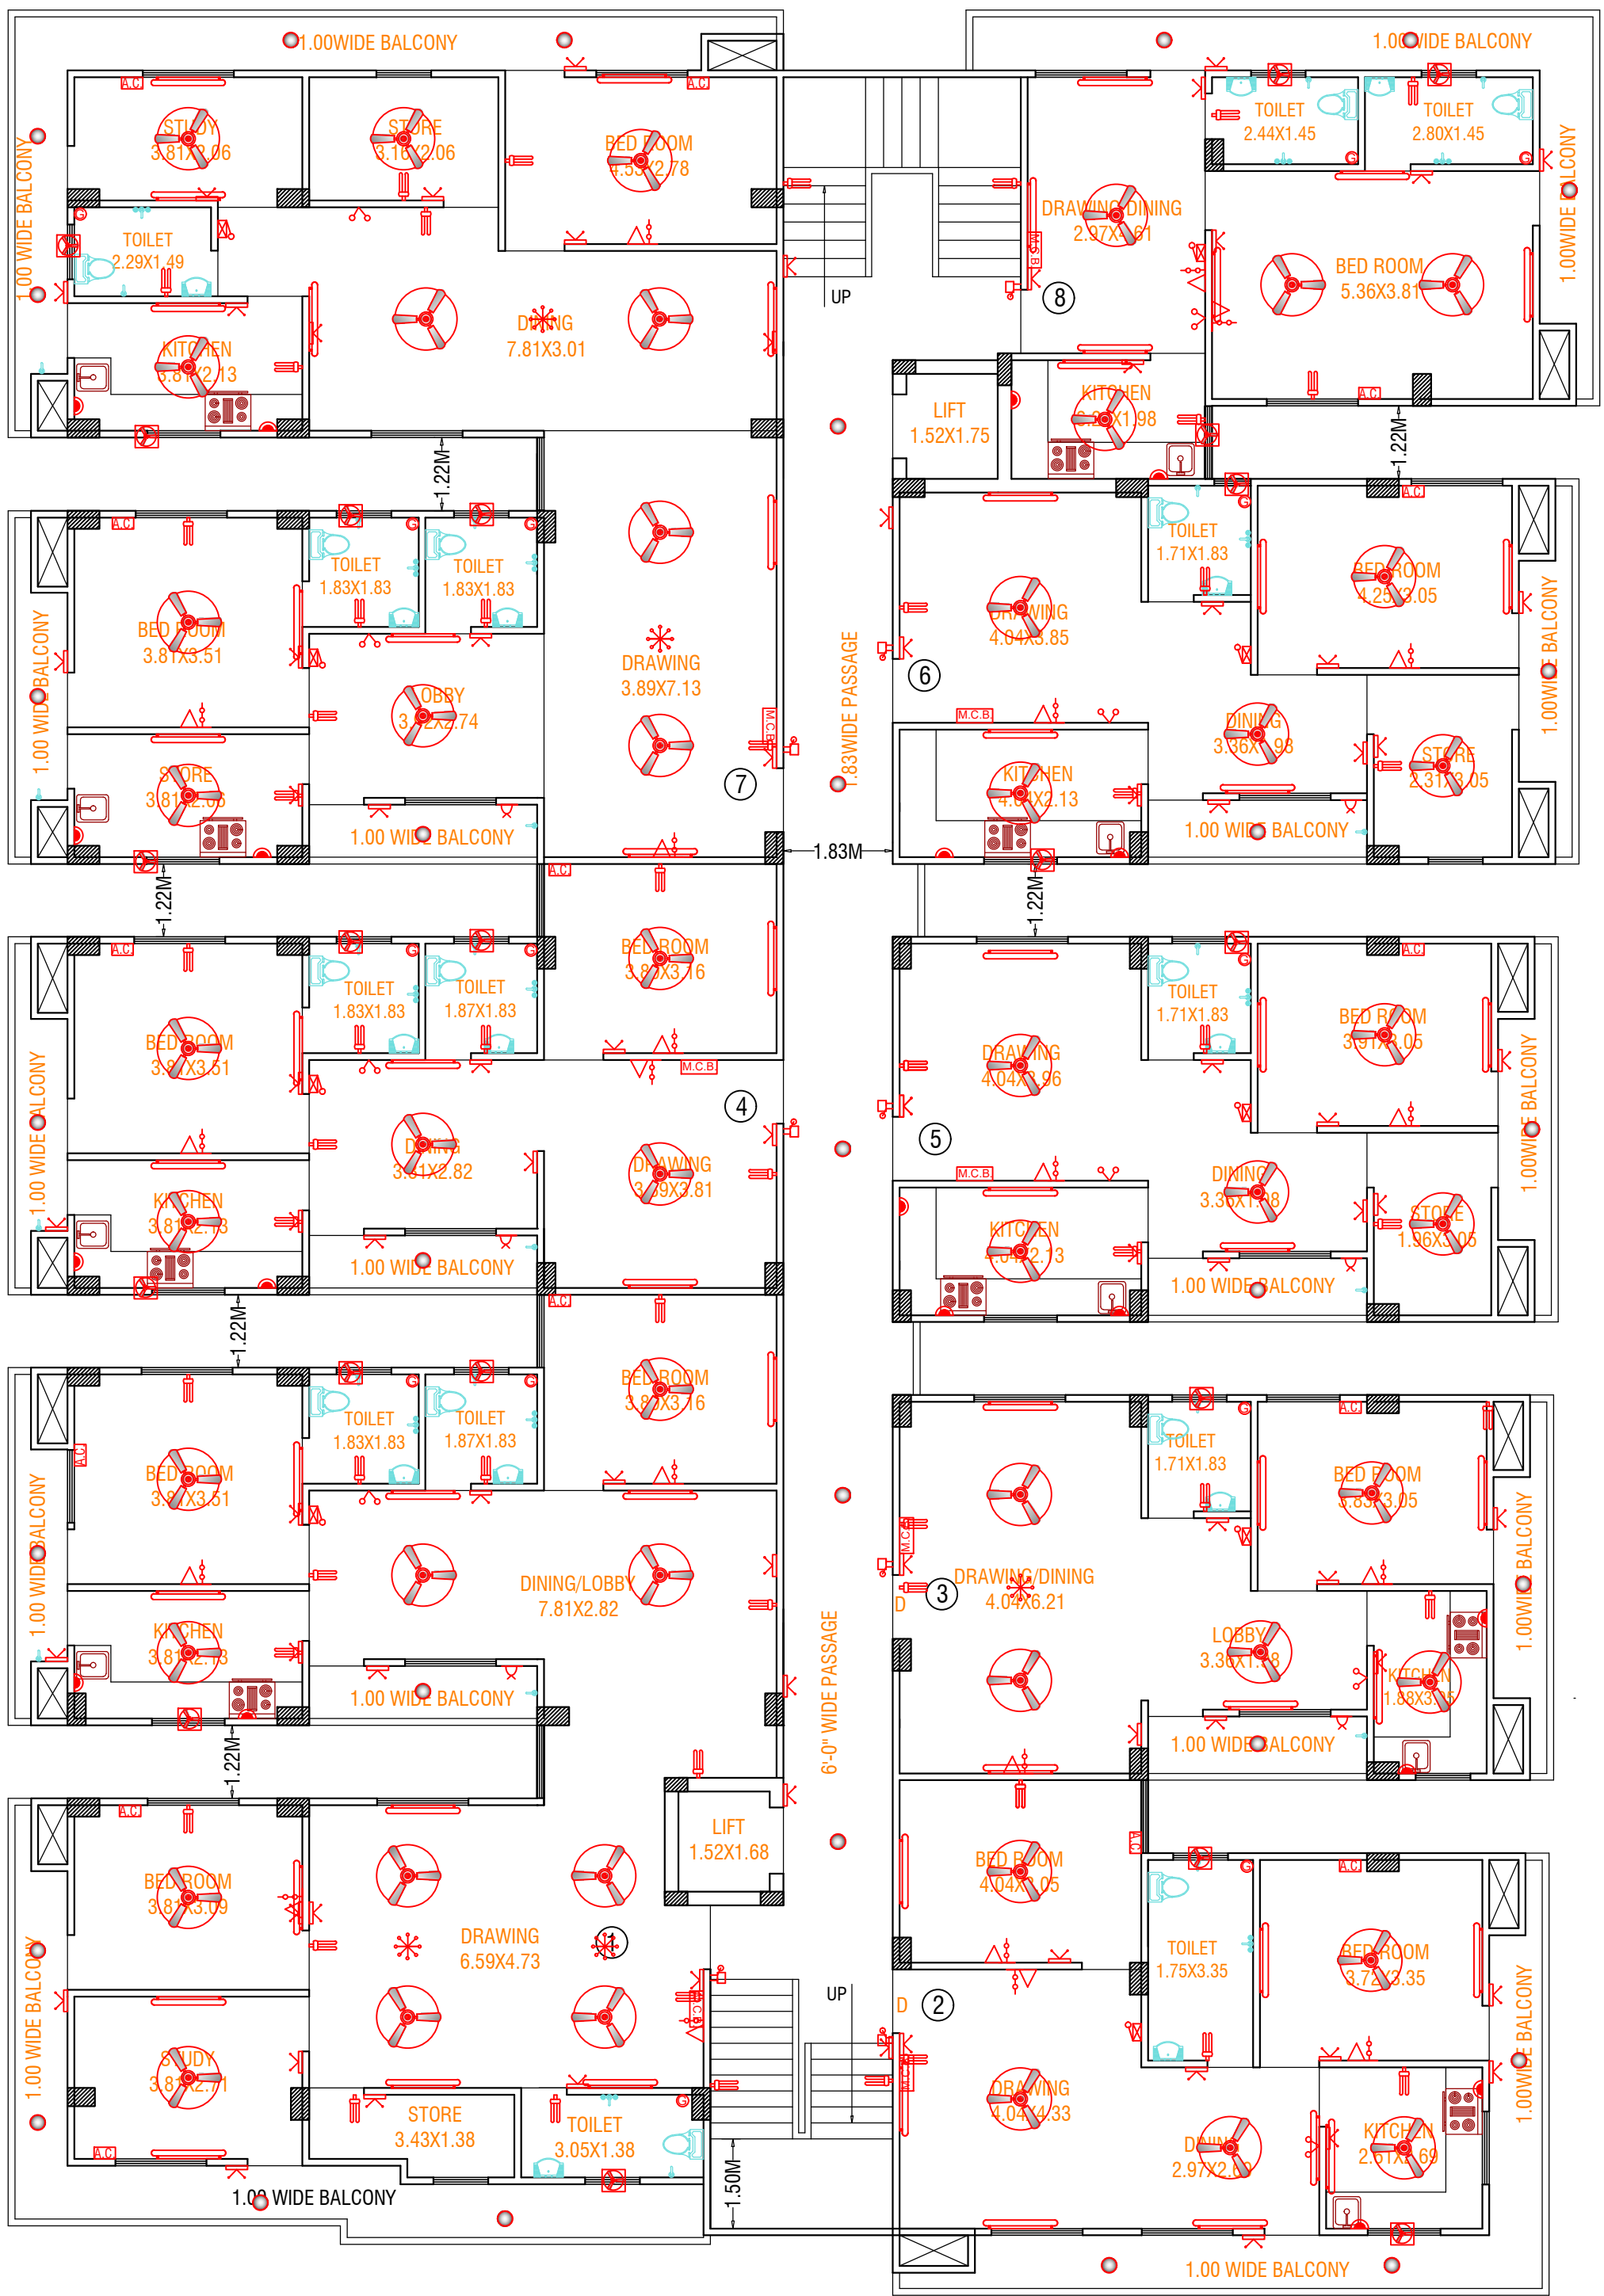


PROPOSED 7TH FLOOR PLAN

LEGEND


CELLING LIGHT	
WALL BRACKET	
TUBE LIGHT	
EXHAUST	
FAN	
SWITCH BOARD	
MAIN CUT BOARD	
INTER COM	
POWER POINT	
15 AMP. PLUG SOCKET	
T.V. ANTENNA SOCKET(P)	
A.C./COOLAR	
CABLE POINT	
DOOR BELL POSITION	
DOORBELL SWITCH	
GYZER	
ELECTRICAL POLE	

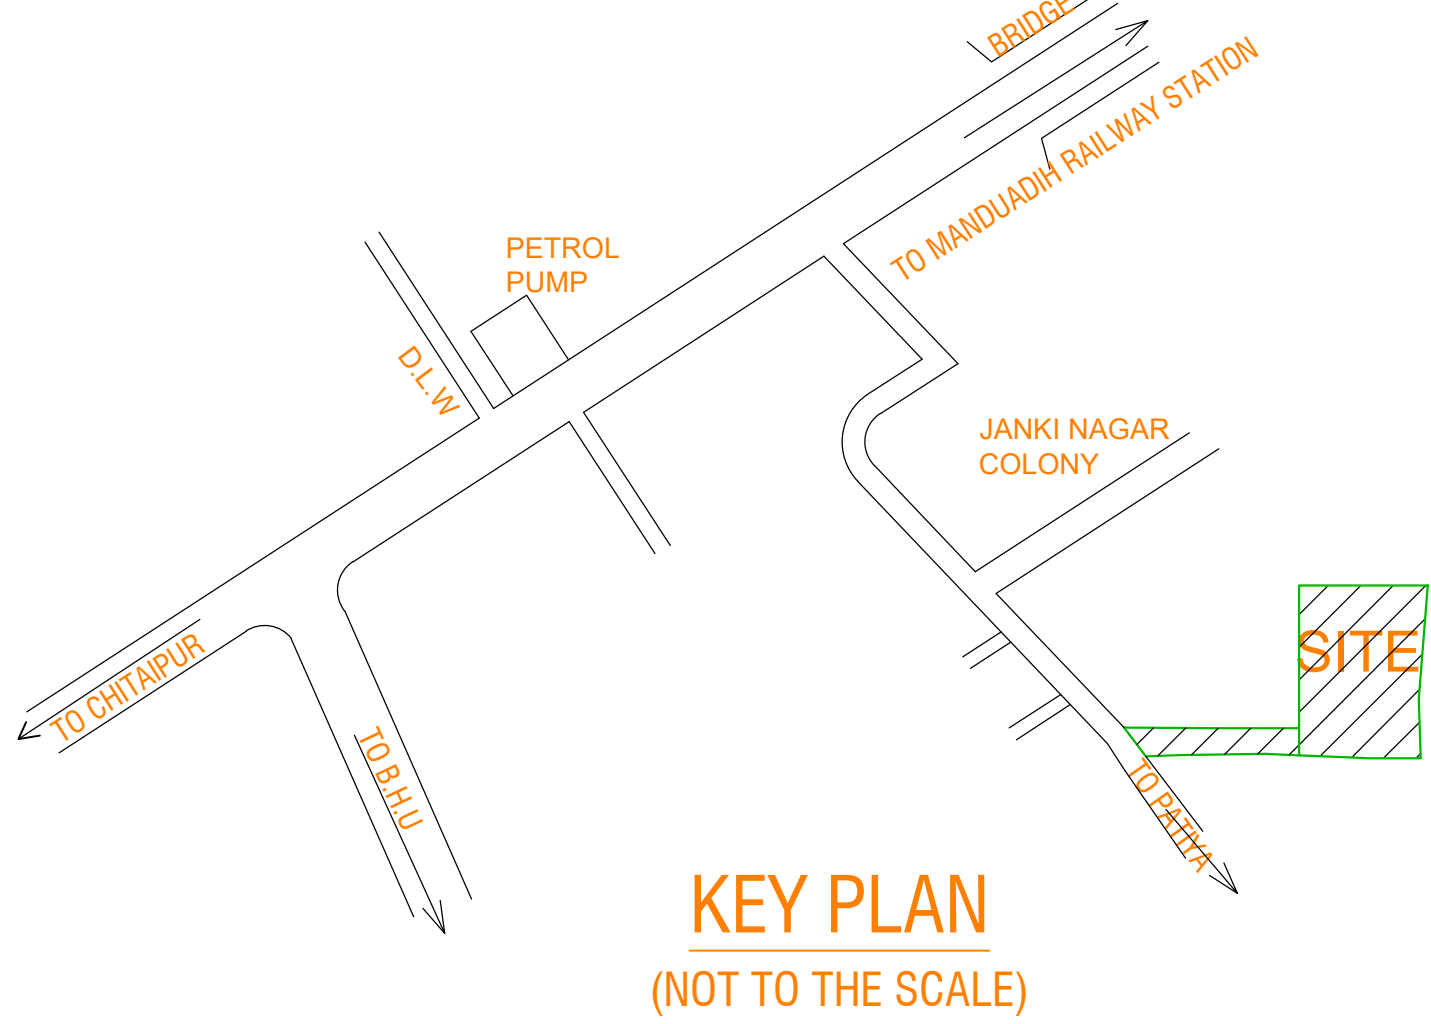

KEY PLAN
(NOT TO THE SCALE)

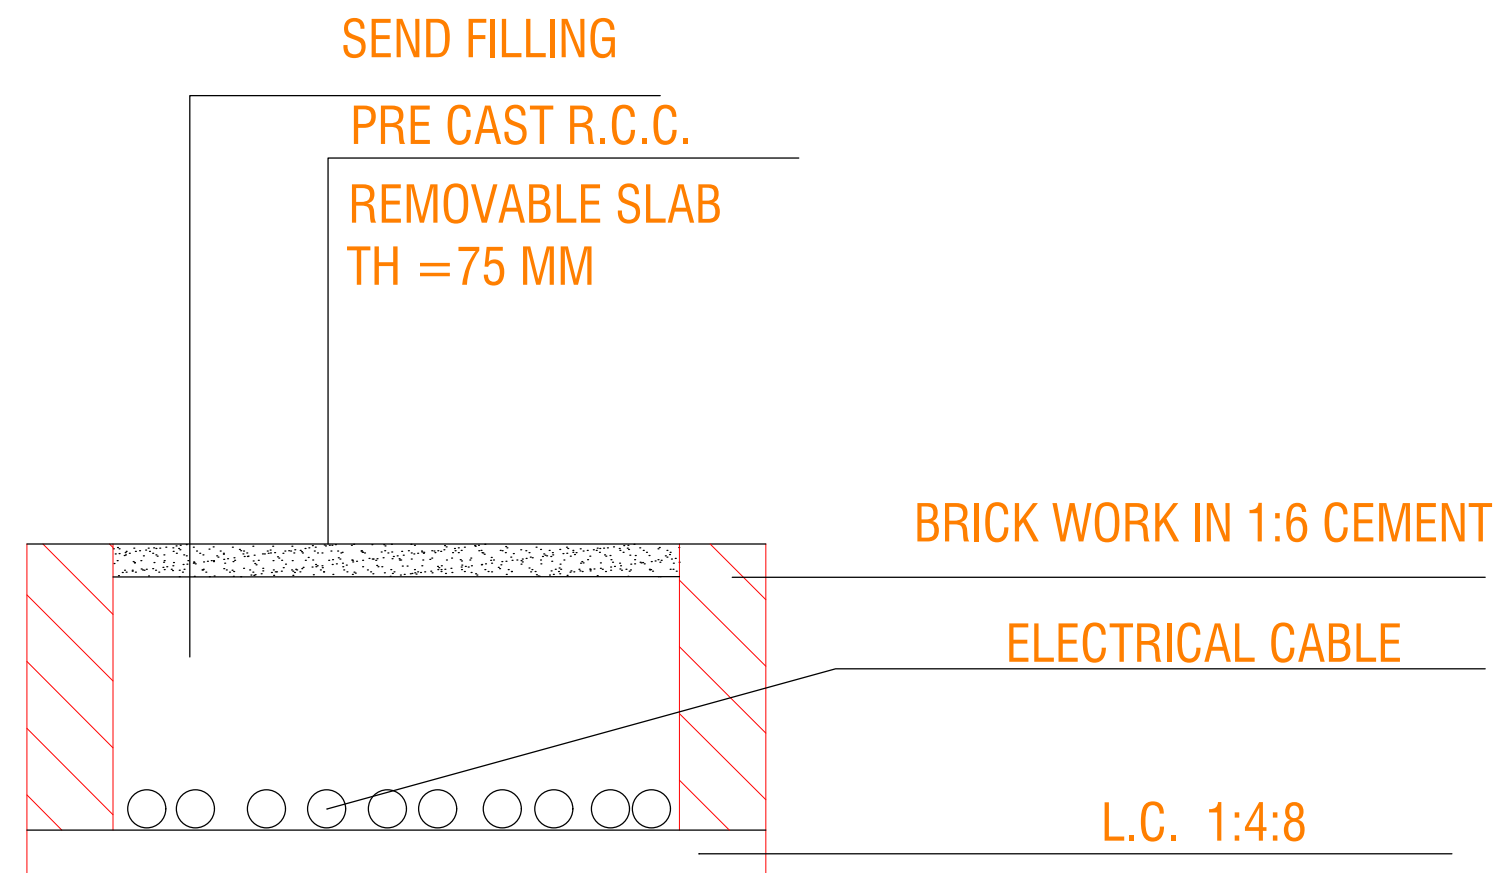

ELECTRICAL TRENCH

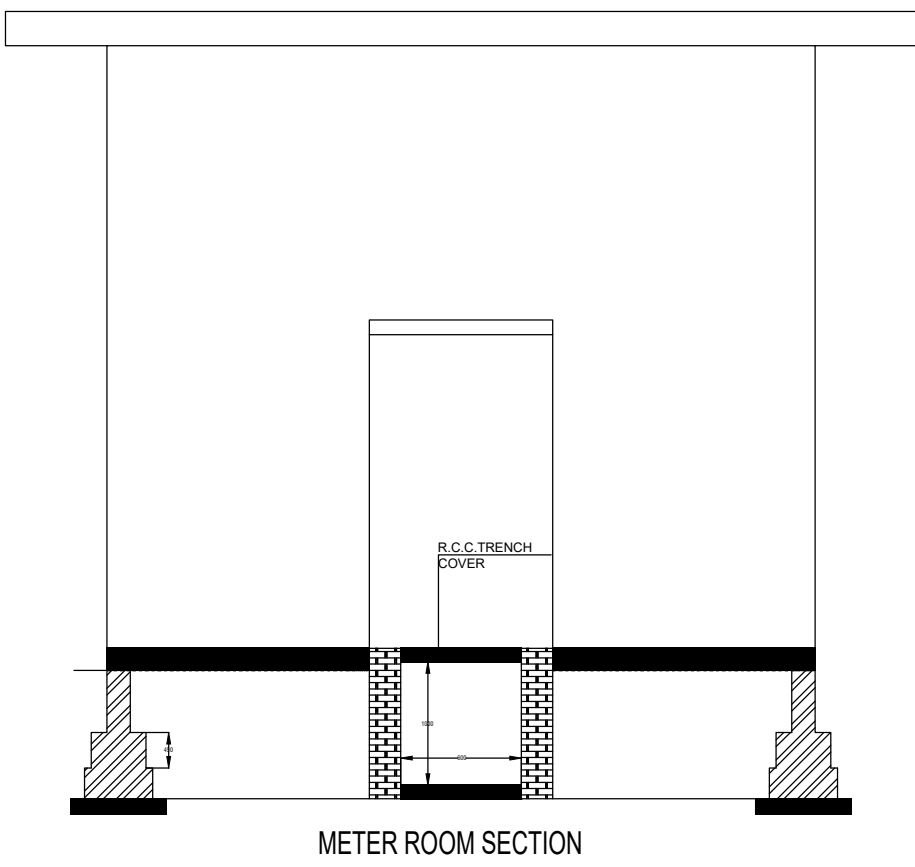


METER ROOM SECTION

DETAILS OF DOOR & WINDOW

DOOR -	D - 1.07m.X2.13m. D1 - 0.99m.X2.13m. D2 - 0.91m.X2.13m. D3 - 0.75m.X2.13m.
WINDOW -	W - 1.83m.X1.37m. W1 - 1.22m.X1.37m. W2 - 1.22m.X1.07m.
VENTILATOR-	V - 0.91m.X0.60m.

SCALE - 1:100
1:200

ALL DIMENTION ARE IN METRE

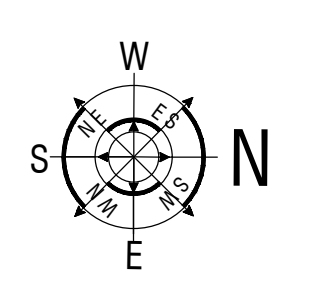

DATE -

00-2020

OWNER'S SIGN -

ENGINEER'S SIGN -

Sanjeev Kumar Gupta
B. Tech (Hons.)
Chartered Engineer (India)
Regd. No. -
AM0791562/20062018