

माधवराज का दृष्टि से राज्य वन निधि
अधिनियम के अन्तर्गत कम से कम
घरेलू 100 पेड़ लगाना अनिवार्य है।




मानचित्र स्वीकृत पत्र पर अंकित शर्तों के अधीन मानचित्र निर्गत किया जाता है।

न्याय पर एक डाढ़ पर स्वीकृत मान्यता का
संस्था द दिनांक लिखना अनिवार्य होगा।

विद्युत नियमों के अनुसार सुरक्षित रूप से
छोड़कर ही निर्माण कार्य किया जाएगा

मल प्रकाश के भवन / स्टुडियो की सुखा हनु
मिनिमल स्तर पर समस्त दीवारों के अंतर
आर्कसीकल टाई बीम बालना सजिल / आवश्यक
मिनिमल स्तर पर समस्त दीवारों के अंतर
मिनिमल स्तर पर समस्त दीवारों के अंतर

यह मातृशिक्ष स्वीकृति से केवल पाँच वर्ष तक वैध है

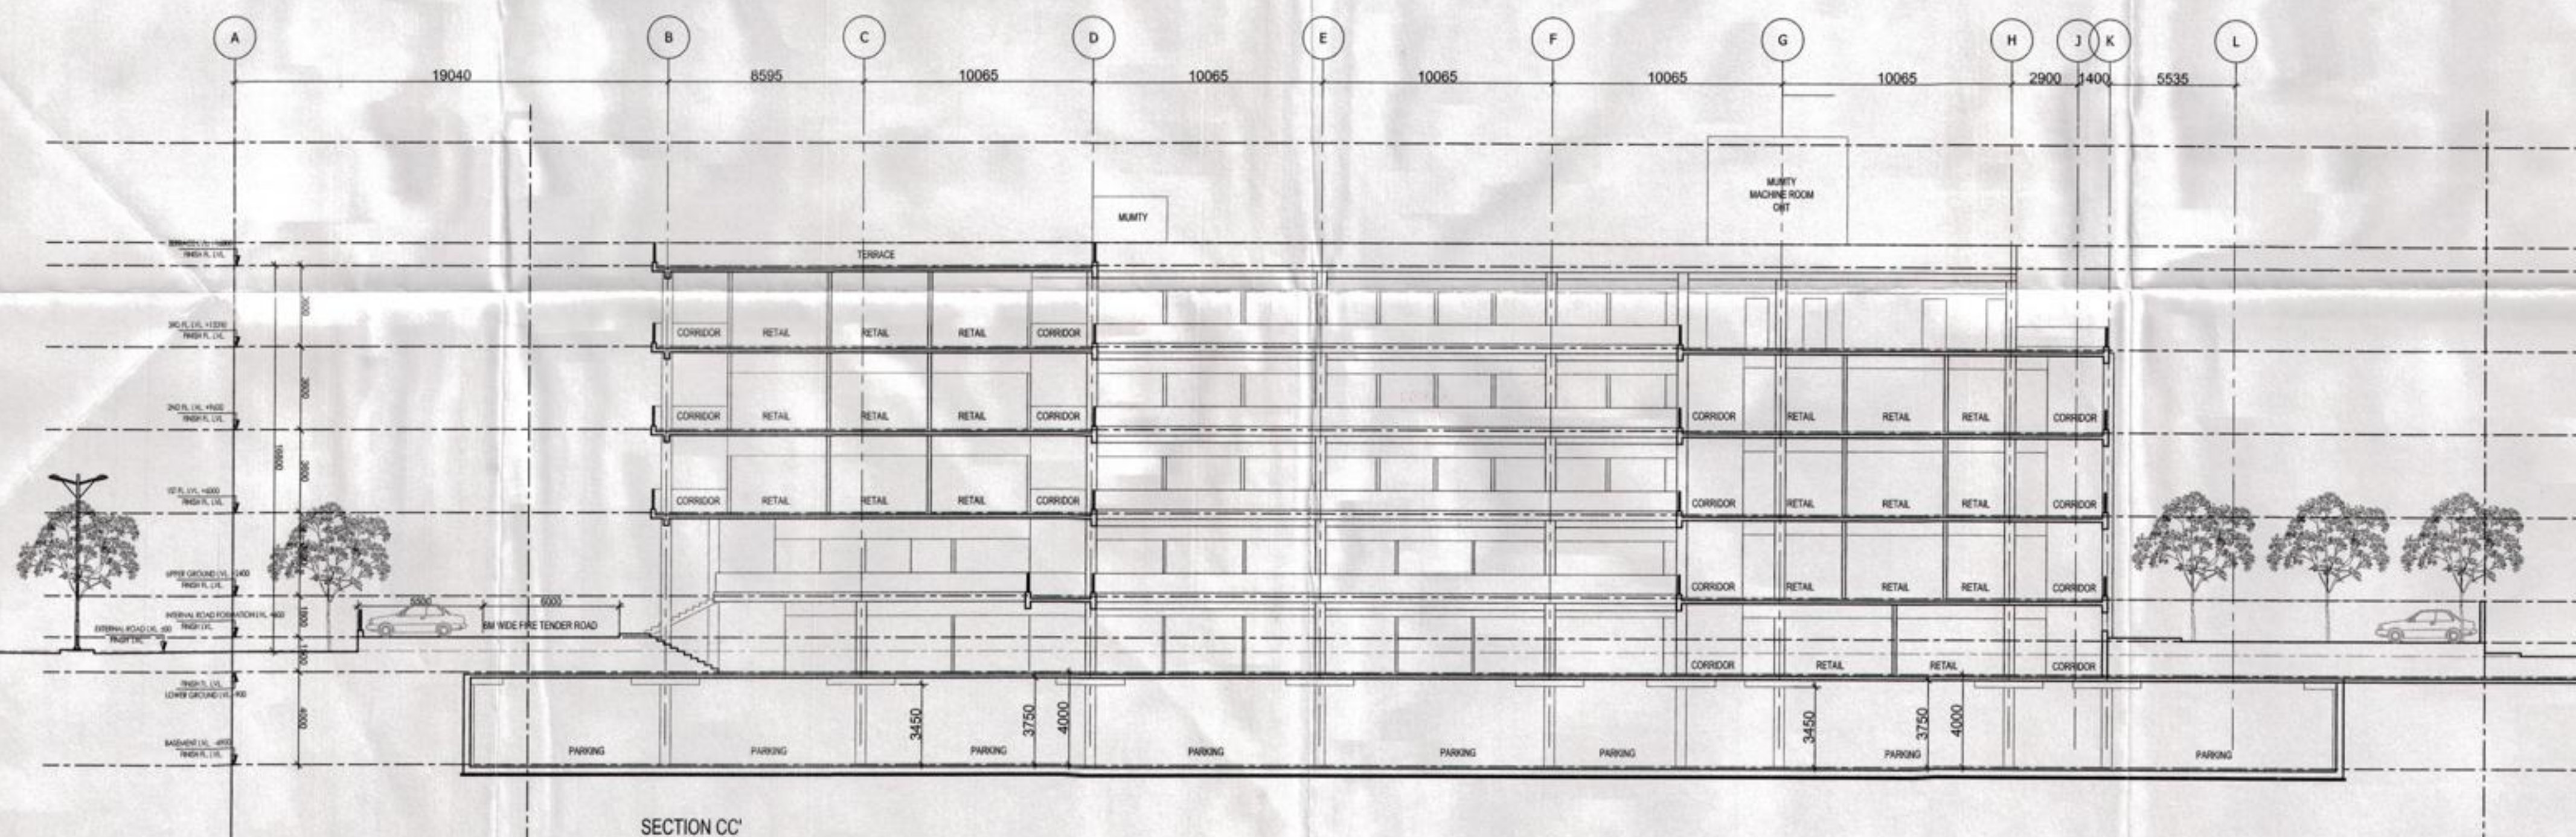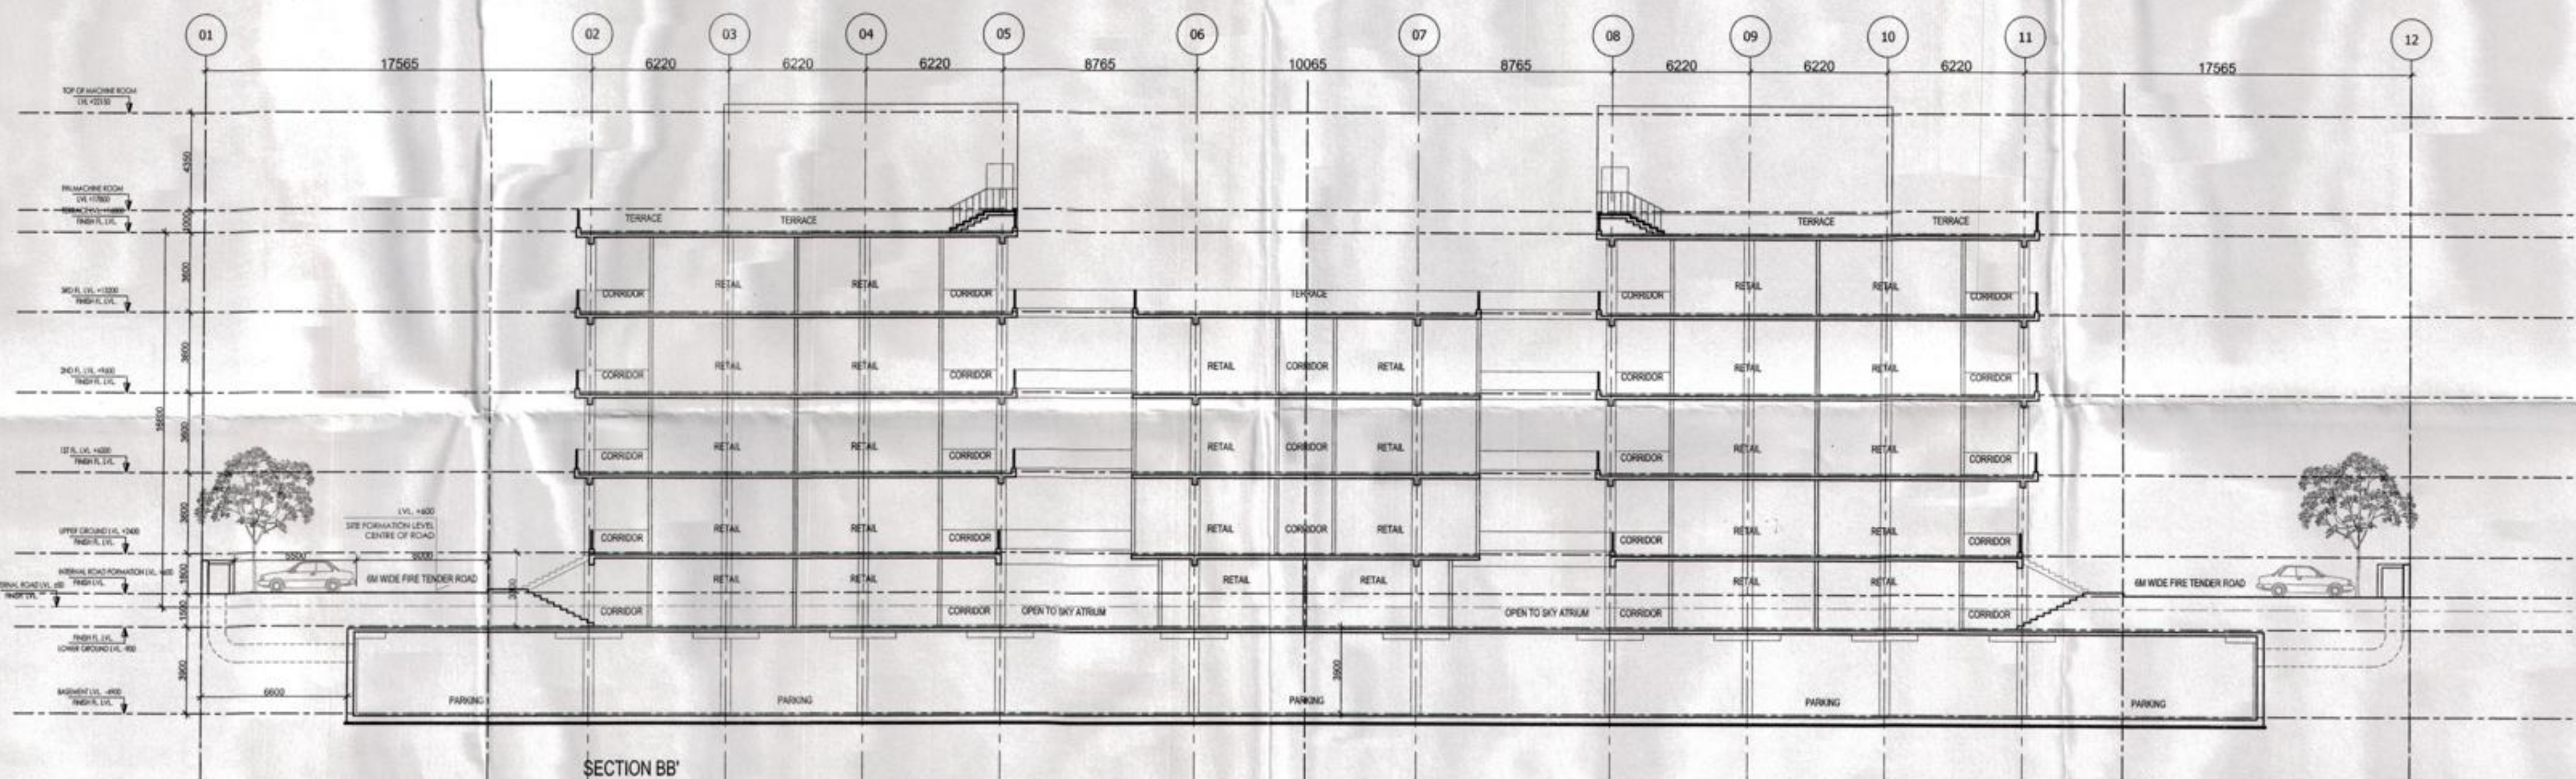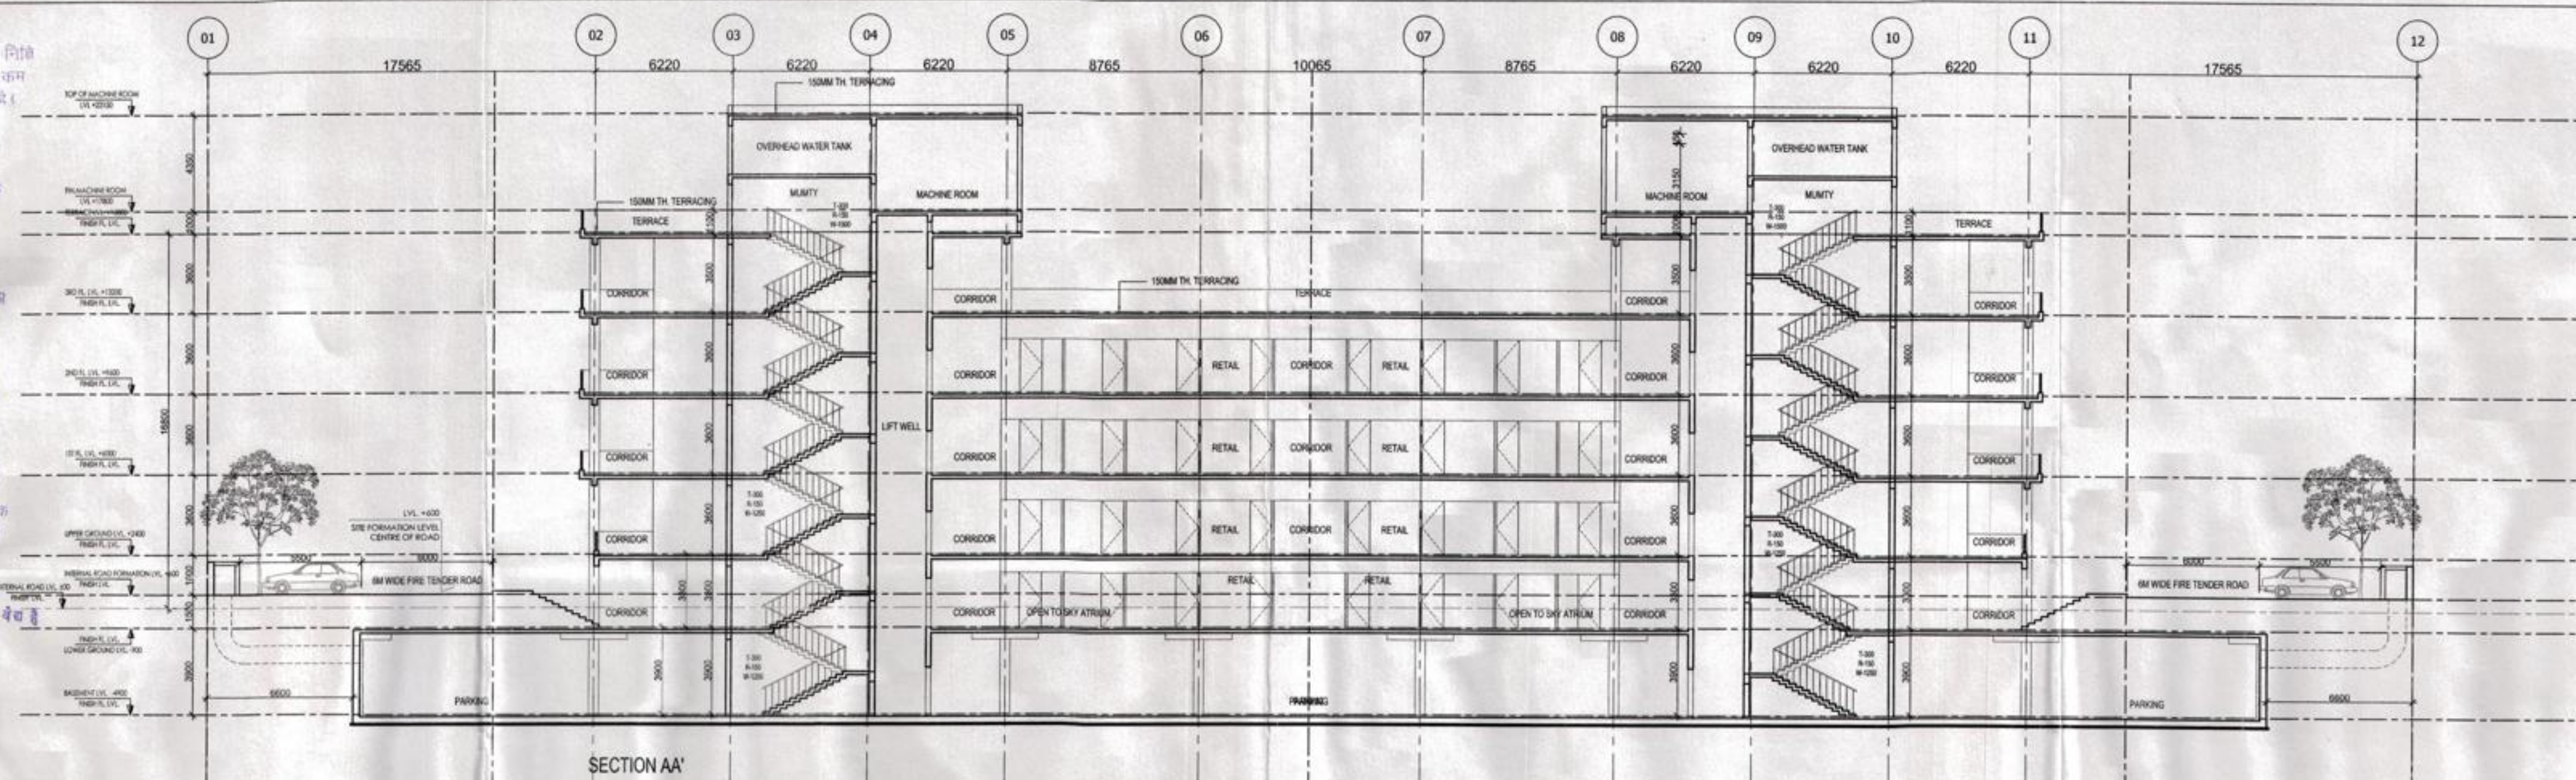

MEHRO CONSULTANTS
Structural Engineering Division
A-1/25, Safdarjung Enclave, N. Delhi-22
Tel: 2611 4486, 26169333, 26172163
46023052 Fax: 46023053

NOTES

- THIS DRAWING IS THE PROPERTY OF
M/S STUDIO AMK ARCHITECTS
AND SHALL NOT BE COPIED OR USED IN ANYWAY WITHOUT
THEIR PRIOR PERMISSION
- ALL DIMENSIONS ARE IN mm UNLESS OTHERWISE
MENTIONED

[illegible]

स्वामित्व सम्बन्धी किसी भी विवाद का स्थिति में मानचित्र की स्वीकृति तक निश्चय समझी जायेगी।

R3	05-07-2014	COMMENTS INCORPORATED
R2	23-06-2014	COMMENTS INCORPORATED
R1	11-06-2014	COMMENTS INCORPORATED
REV NO.	REV DATE	DESCRIPTION

R E V I S I O N S

SUBMISSION DRAWING

OWNER:



**M/s Uppal Chadha Hi-Tech
Developers Pvt. Ltd.**

PROJECT NAME:

COMMERCIAL POCKET - 7
SECTOR - 3, WAVE CITY, GHAZIABAD

ARCHITECTS

KULPREET SINGH KHOKHAR
CA/2003/31265

Studio Am. K

STUDIO AMK ARCHITECTS

STUDIO AMK ARCHITECTS
UG 30, SOMDUTT CHAMBER - II, 9,
BHIKAJI CAMA PLACE, NEW DELHI 110066
e-mail : studioamk.architects@gmail.com mo : +91-98181 23354

DRAWING TITLE

SECTIONS

DRAWING NUMBER :	SHEET :
AMK/WAVE/C7/S-10	A1
APPROVED BY	SCALE :
KULPREET SINGH	1 : 200
CHECKED BY	NORTH :
AMRIT	
DRAWN BY	
GANESH	
DATE	
30-05-2014	R3

