

Drg. No. SGT/- ES-04

SPRING GRAND TOWNSHIP


LEGEND :		
S. No.	SYMBOL	DESCRIPTION
1.	○	8 METER HIGH POLE WITH 1 x 70 WATT LED STREET LIGHT LUMINAIRE
2.	TR	11KV / 0.4KV TRANSFORMER
3.	FP	FEEDER PILLAR
4.	RMU	11KV RING MAIN UNIT (OUTDOOR TYPE)
5.		
6.		
7.		
8.	00.000	
9.		

rev. no.	date	revision
1	22.09.2021	ISSUED AS PER GFC

CLIENT
SPRING DEVELOPERS

PROJECT
PROPOSED TOWNSHIP (SPRING GRAND)
AT KHASRA NO. 430 AND 431 ,
VILLAGE AHMAMAU - LUCKNOW

DRG. TITLE
LAYOUT PLAN


DATE	SCALE	NORTH
17 AUG-2021	1:700	

<input type="checkbox"/> SUBMISSION	<input type="checkbox"/> INFORMATION
<input type="checkbox"/> APPROVAL	<input checked="" type="checkbox"/> CONSTRUCTION

DRG. TITLE
LAYOUT PLAN
EXTERNAL ELECTRICAL SYSTEM

SERVICES CONSULTANT
Shiv Sunder Constructions & Consultants (P) Ltd.
5/763, Vikas Khand, Gomti Nagar, Lucknow
Mob No -9936190952
email : enggimate@gmail.com / rkumar1761@gmail.com

architects
DIMENSION PLUS STUDIO
C-1255, INDIRA NAGAR, LUCKNOW.
PH NO. - 9455394469, 9450974530, 8565839896
EMAIL : SINGH.VERSHA7@GMAIL.COM

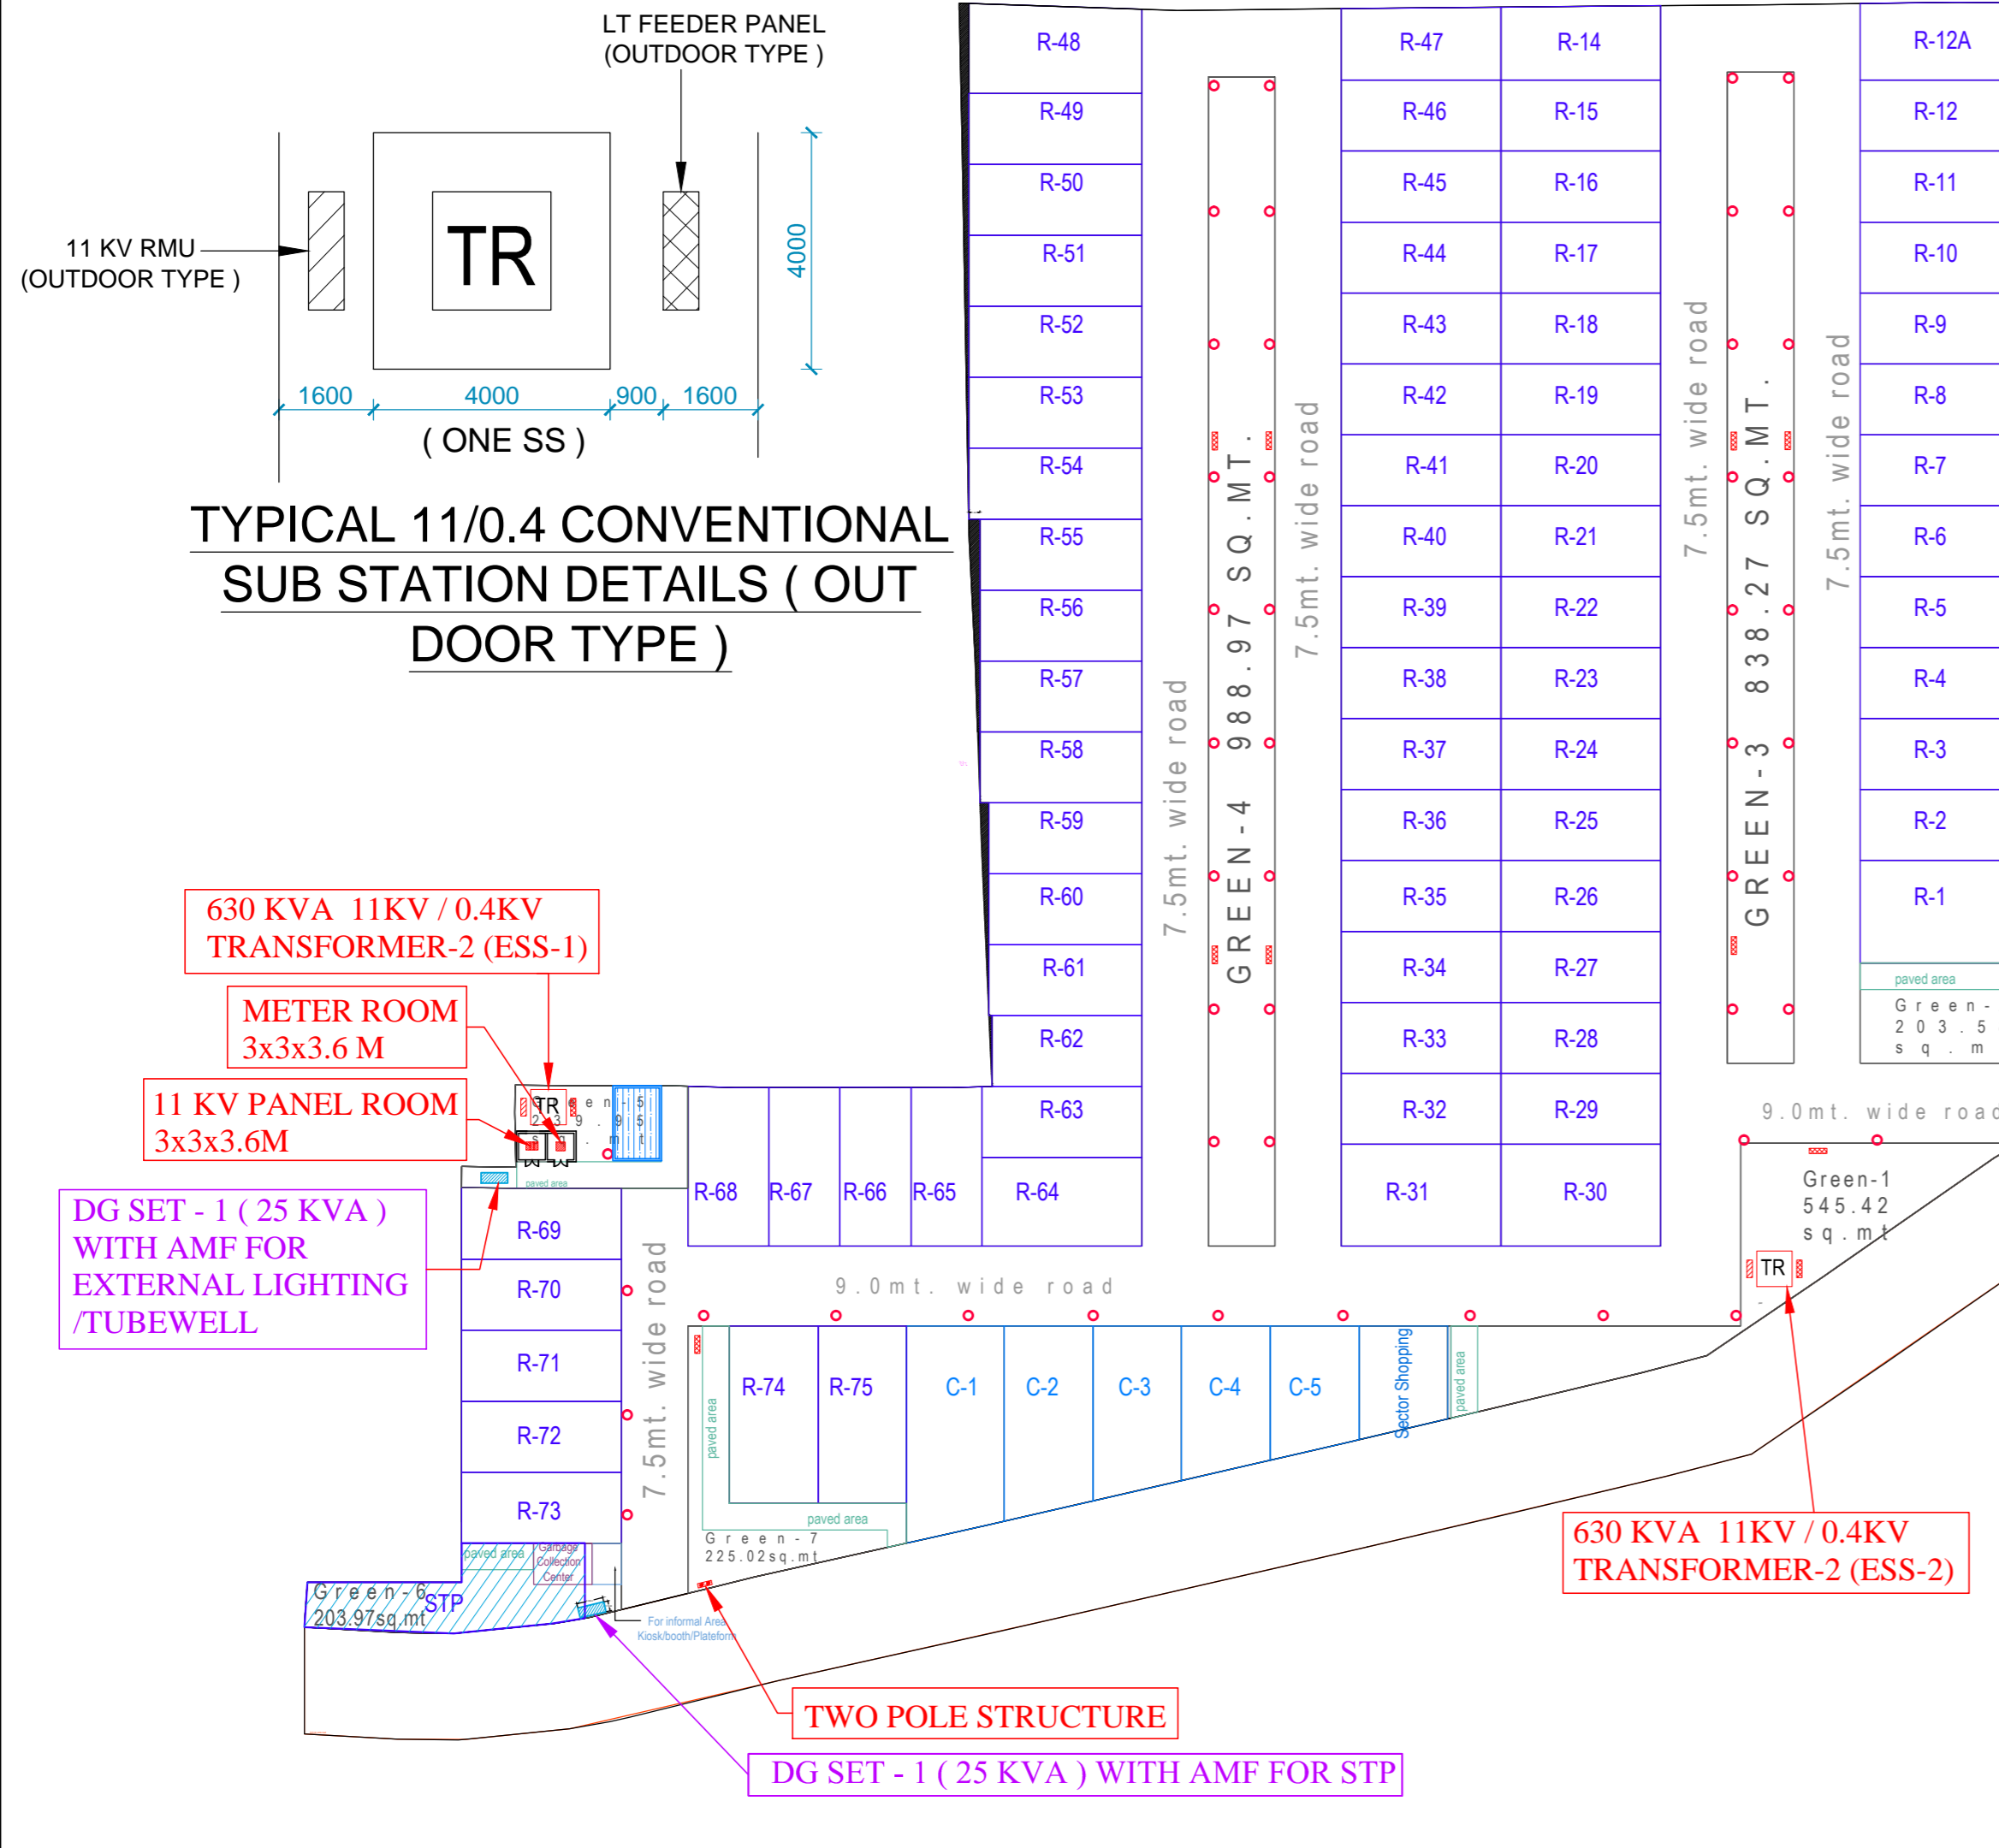

NOTE :-AMMENDMENTS CAN BE MADE AS SUGGESTED BY THE CONSULTANTS DUE TO ANY SITE CONDITION.