


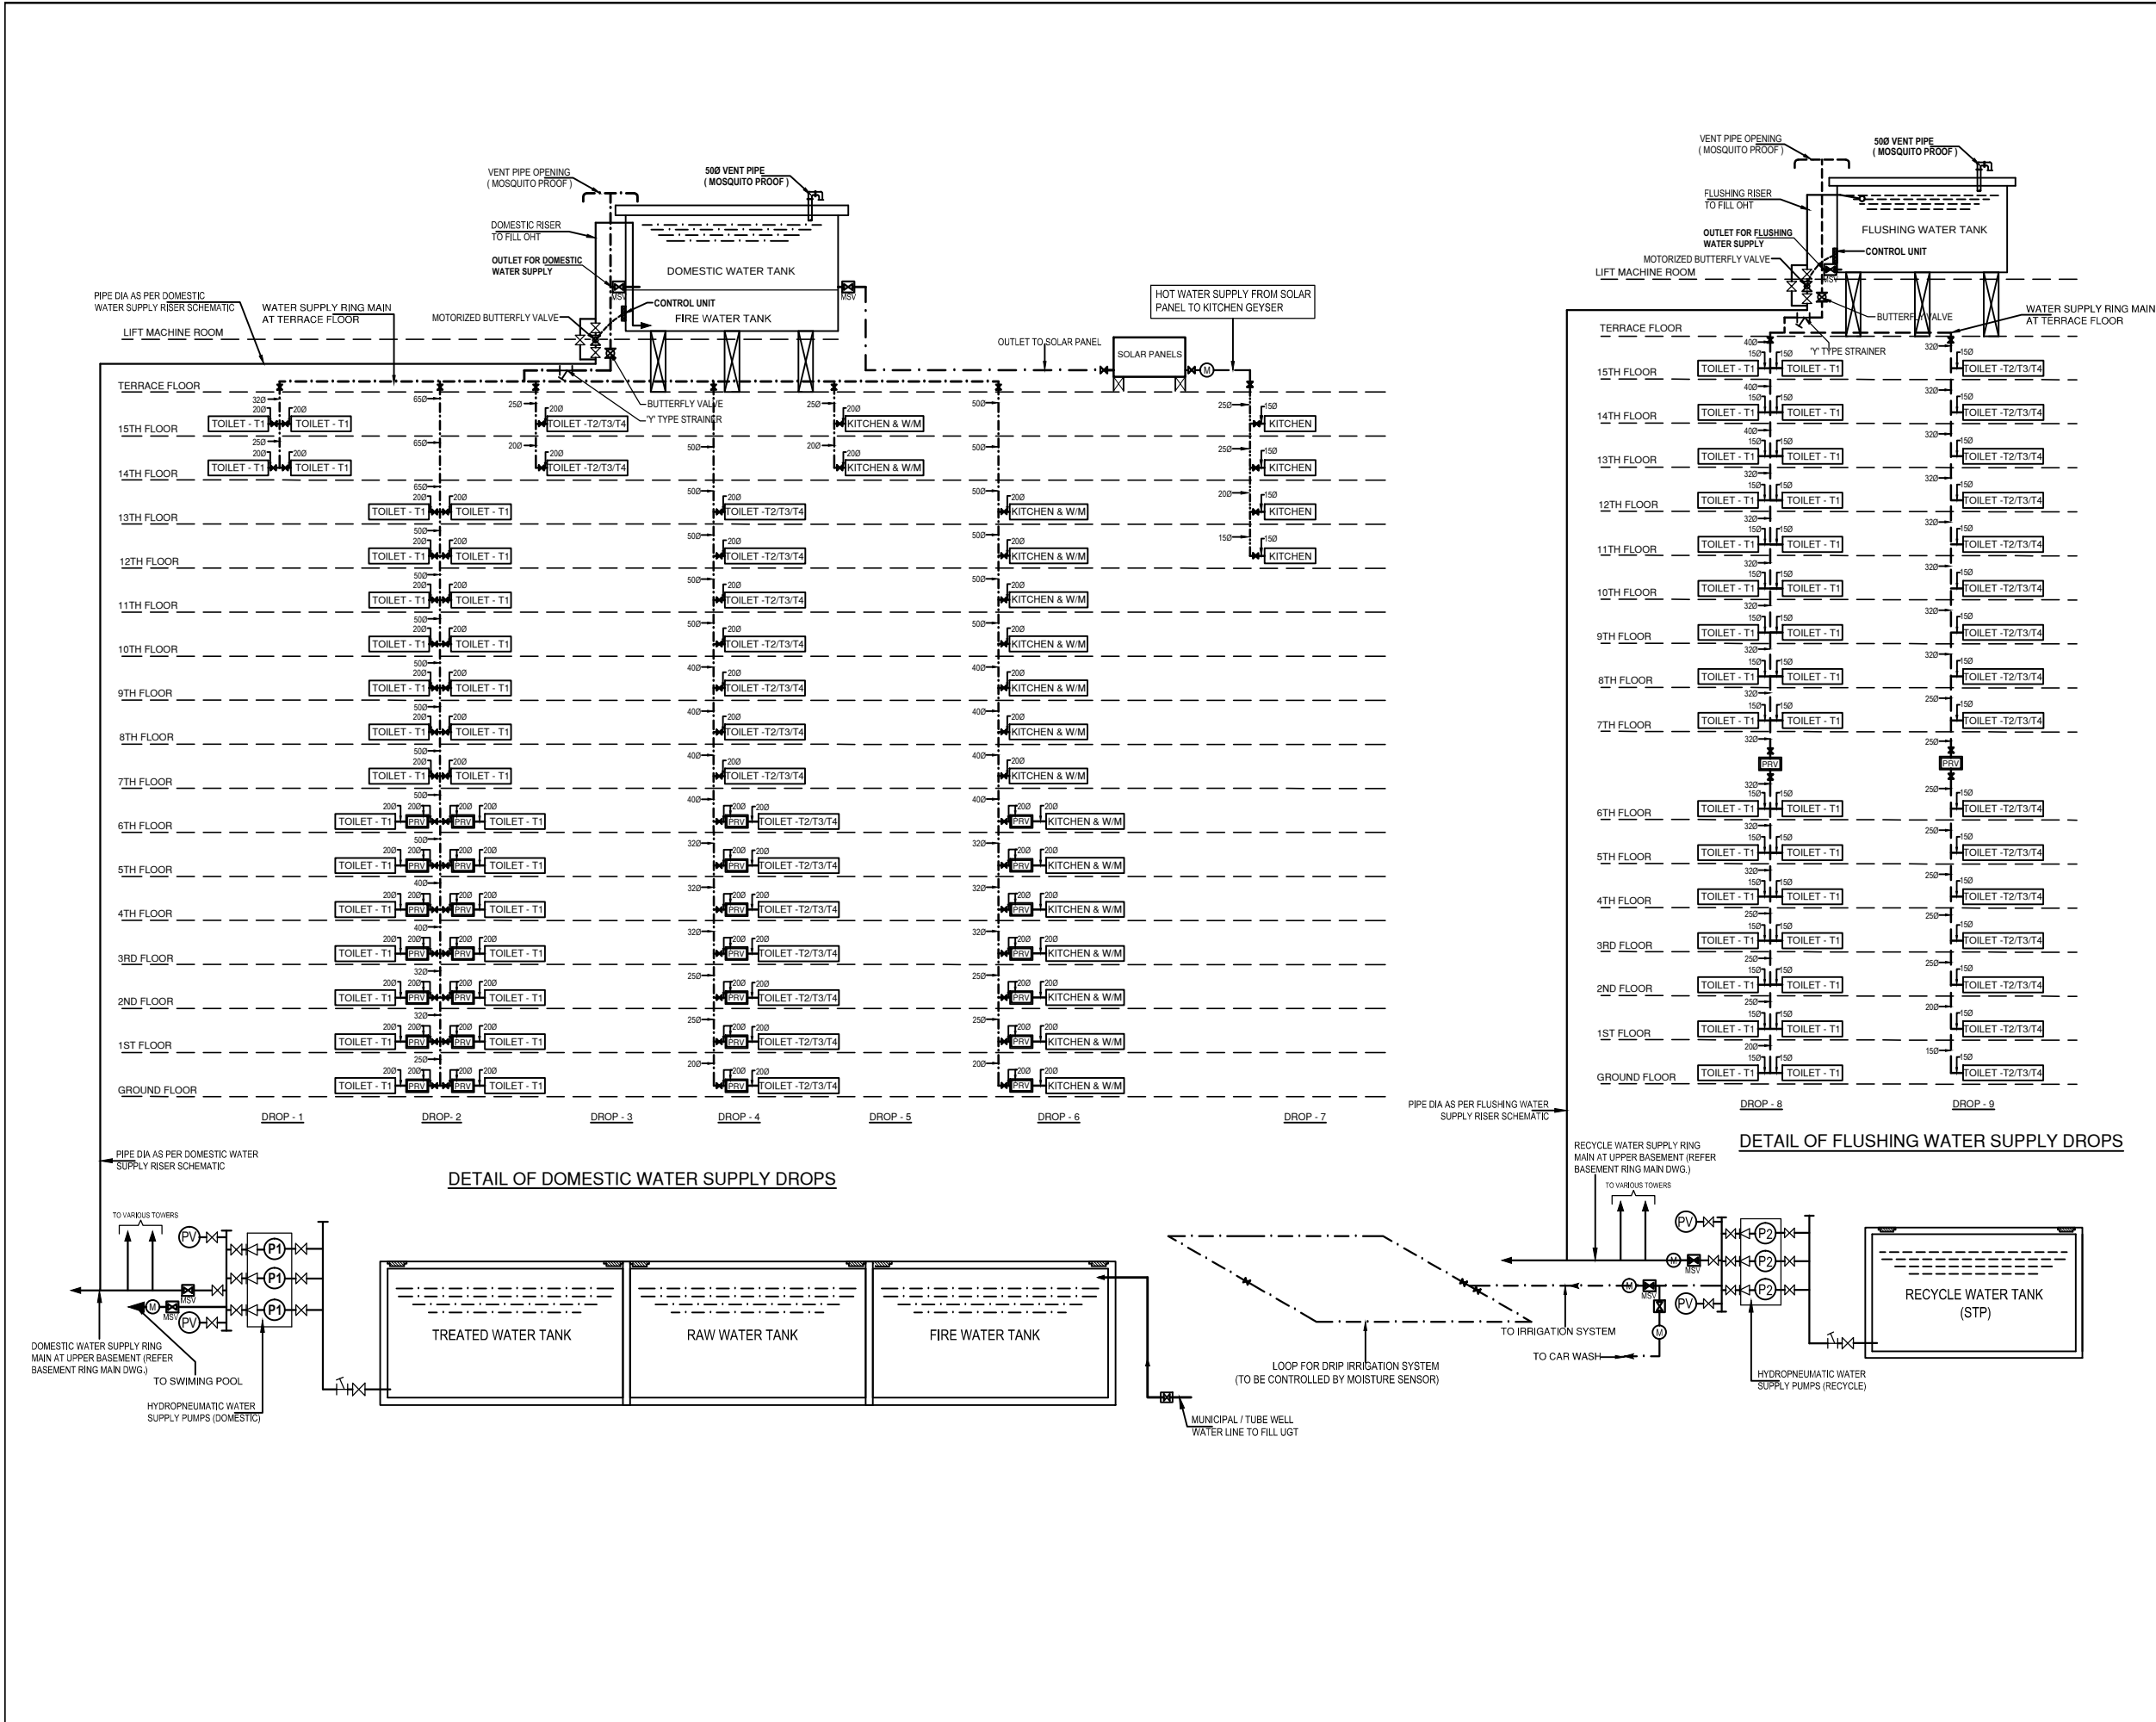

LEGEND : (Plumbing)

S. No.	SYMBOL	DESCRIPTION
1.	---	DOMESTIC WATER SUPPLY PIPE
2.	---	FLUSHING WATER SUPPLY PIPE
3.	---	SOLAR WATER SUPPLY PIPE
4.	⊗	BALL VALVE TYPE ISOLATING VALVE
5.	⊗	NON RETURN VALVE
6.	⊗	Y TYPE STRAINER
7.	⊗	MAIN SHUT OFF VALVE
8.	⊗	WATER METER
9.	PRV	PRESSURE REDUCING VALVE

NOTES : (Plumbing)

1) **MATERIAL SUGGESTED :-**

- A) PUMP ROOM (INSIDE) - GI (Class C) BY TEFLON TAPE
- B) FOR BASEMENT - G.I. (CLASS B) BY TEFLON TAPE
- C) OVER HEAD TANK TO TERRACE LEVEL - GI (Class B) BY TEFLON TAPE

2) **FOR COLD WATER SUPPLY PIPE :-**

- a) FOR INSIDE TOILET (DOMESTIC) - CPVC (SDR-11) WITH SOLVENT CEMENT JOINTS
- b) FOR INSIDE TOILET (RECYCLE) - UPVC SCH 40 PIPES WITH SCH 80 FITTINGS BY SOLVENT CEMENT JOINT
- c) FOR DUCT / PUMP RISER - UPVC SCH 80 PIPES WITH SCH 80 FITTINGS BY SOLVENT CEMENT JOINT
- d) FOR TERRACE - UPVC SCH 80 PIPES WITH SCH 80 FITTINGS BY SOLVENT CEMENT JOINT

3) **FOR HOT WATER SUPPLY PIPE :-**

- a) FOR INSIDE TOILET - CPVC (SDR-11) WITH SOLVENT CEMENT JOINTS
- b) FOR DUCT / TERRACE - CPVC (SDR-11) WITH SOLVENT CEMENT JOINTS

F) PRV OUTLET PRESSURE SHOULD SET AT 10 METER PRESSURE.

Project : **PROPOSED GARDENIA AT PLOT NO-GH-11, SECTOR 75,NOIDA**

Title : **PLUMBING DRAWING**

Subtitle : **WATER SUPPLY SYSTEM**

Drawing Released For :
☐ APPROVAL ☐ SUBMISSION
☐ ADVANCE COPY ☒ CONSTRUCTION

Drg. No : **GOLF CITY / GH - 11 / TOWER - A2 / P - 06**

Scale : **NTS** Date : **June - 2016**

Drawn By : **Anuj** Design By : **Sanjay Goel**

Ckd By : **Anand Havelia**

Architects : **DEEPAK MEHTA & ASSOCIATES**
ARCHITECTS, PLANNERS, VALUERS, LANDSCAPE & INTERIORS
PLOT NO. 16 ABHISHEK PLAZA I, S.C. MAYAPUR VIKAR PH II DELHI 91
PH: 65272180 TELEFAX: 22770180

Services consultant
Consummate Engineering Services (P) Ltd.
Noida Office : B - 67, Sector - 67, Noida - 201 301
Tel : (0120) 6943500 (30 Lines)
Lko. Office : R-006, Rohlas Purnima, Gomti Nagar, Lucknow
e mail : mail@cespln, website : www.cespln