


1.79Acre

24m ROAD

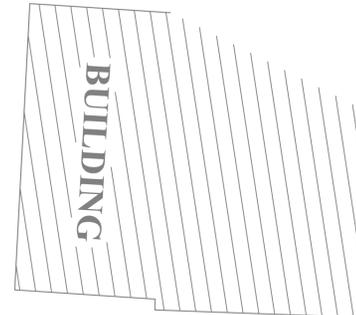

NOTE: Entrance to be demarcated keeping the road centre line in consideration

new proposed position of pit

old position of pit

ELECTRICAL SUB-STATION

ENTRANCE

STREET LIGHT PANEL-1


LIG BLOCKS

setback line

PRODUCED BY AN AUTODESK EDUCATIONAL PRODUCT

EXISTING ROAD

PRODUCED BY AN AUTODESK EDUCATIONAL PRODUCT

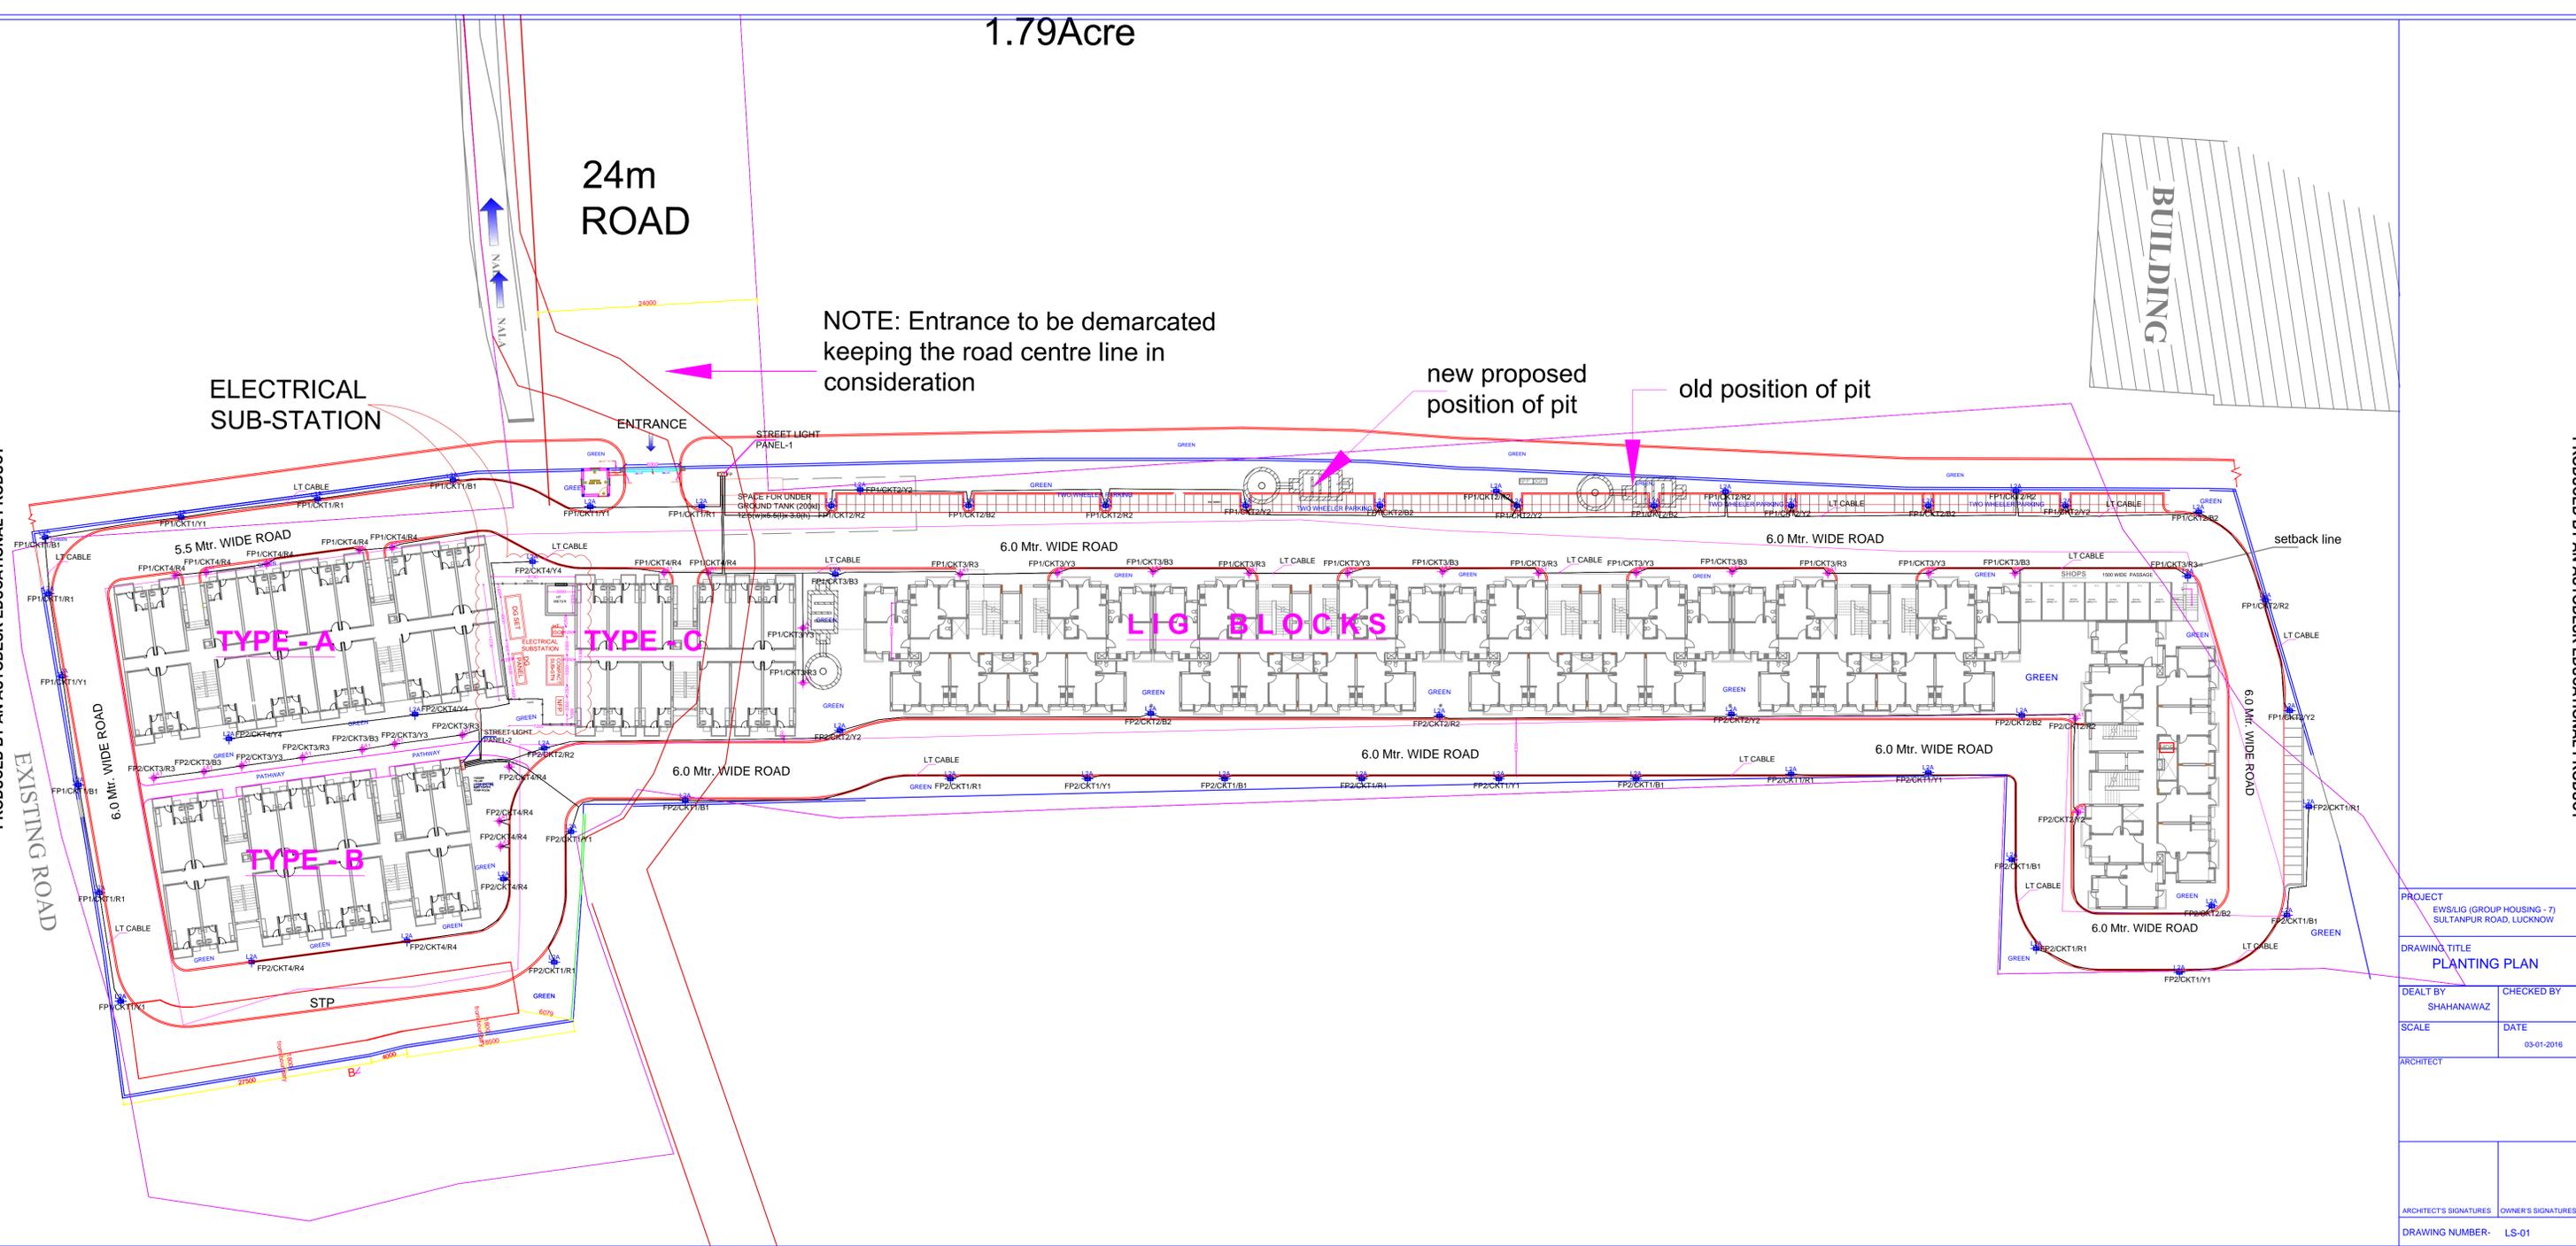

PROJECT EWS/LIG (GROUP HOUSING - 7) SULTANPUR ROAD, LUCKNOW	
DRAWING TITLE <b>PLANTING PLAN</b>	
DEALT BY SHAHANAWAZ	CHECKED BY
SCALE	DATE 03-01-2016
ARCHITECT	
ARCHITECT'S SIGNATURES	OWNER'S SIGNATURES
DRAWING NUMBER- LS-01	