


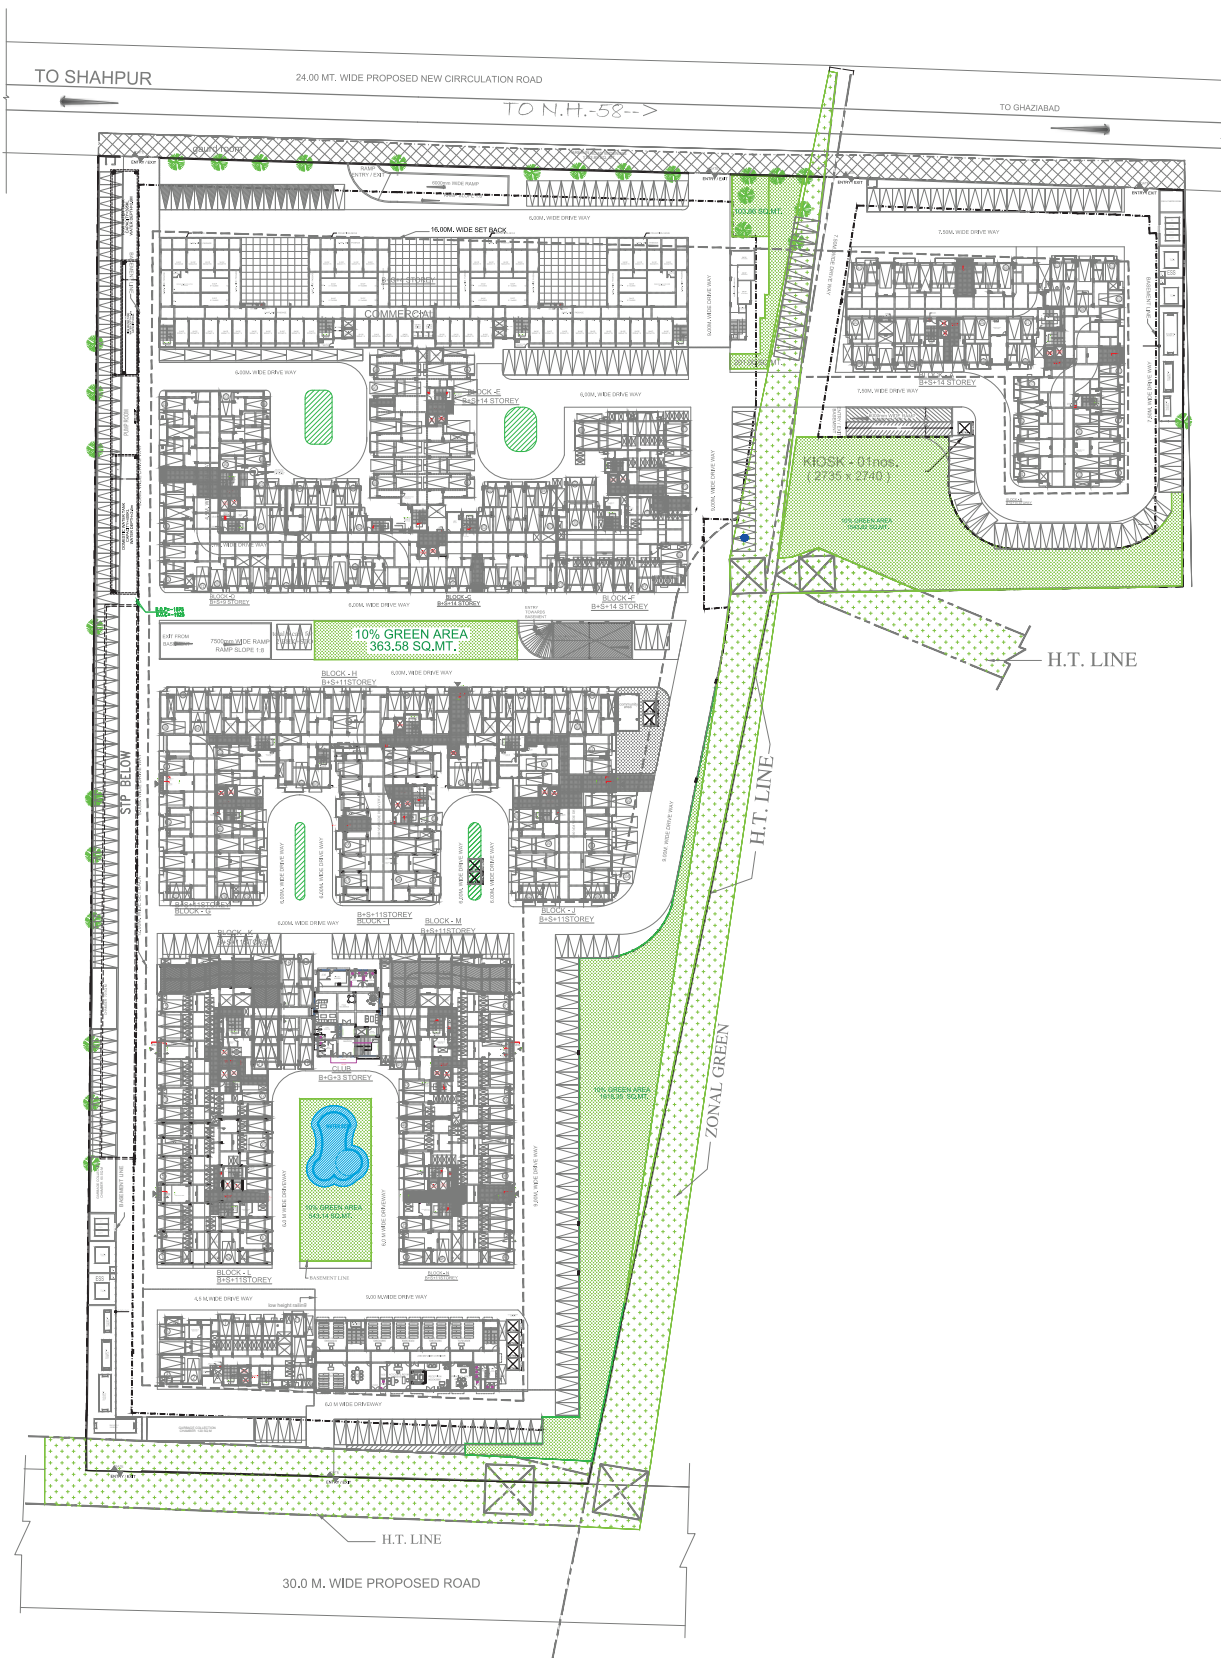

PROJECT: SUBMISSION DRAWING FOR THE PROPOSED AFFORDABLE HOUSING PROJECT "DIYA GREEN CITY" AT KHASRA NO. 1097m, 1098 AT VILLAGE MORTA, GHAZIABAD (U. P.)	
OWNERS:- M/s. - DIYA GREEN CITY PVT. LTD. M/s. - I.M.R. M/s. - RED APPLE GREEN CITY	
DEVELOPER'S & LICENCE HOLDER:- M/s. EUREKA BUILDER'S PVT. LTD. (consortium)	

DRAWING TITLE: DEVELOPMENT PLAN	
DEVELOPERS	ARCHITECT'S SIGN.

 architects. engineers. landscape & interior designers ANUJ AGARWAL ARCHITECTS A-244 KAUSHAMBI GHAZIABAD (U.P.) Ph:-91 120 6454184 - 6454182 e-mail - arch_anujagarwal@yahoo.co.in		
SCALE	DEALT BY	DATE
DESIGN BY	CHECKED BY	DRG. No.