


PROJECT TITAL :PROPOSED AFFORDABLE LAYOUT PLAN SITUATED AT ARAZI NO: 193,MAUZA- DAFI ,  
 PARGANA: DEHAT AMANAT, TEHSIL: SADAR & DISTRICT : VARANASI(U.P)  
 OWNER :GREENLINE VINTRADE PVT LTD.

DEVELOPER- GREENLINE VINTRADE PVT LTD.

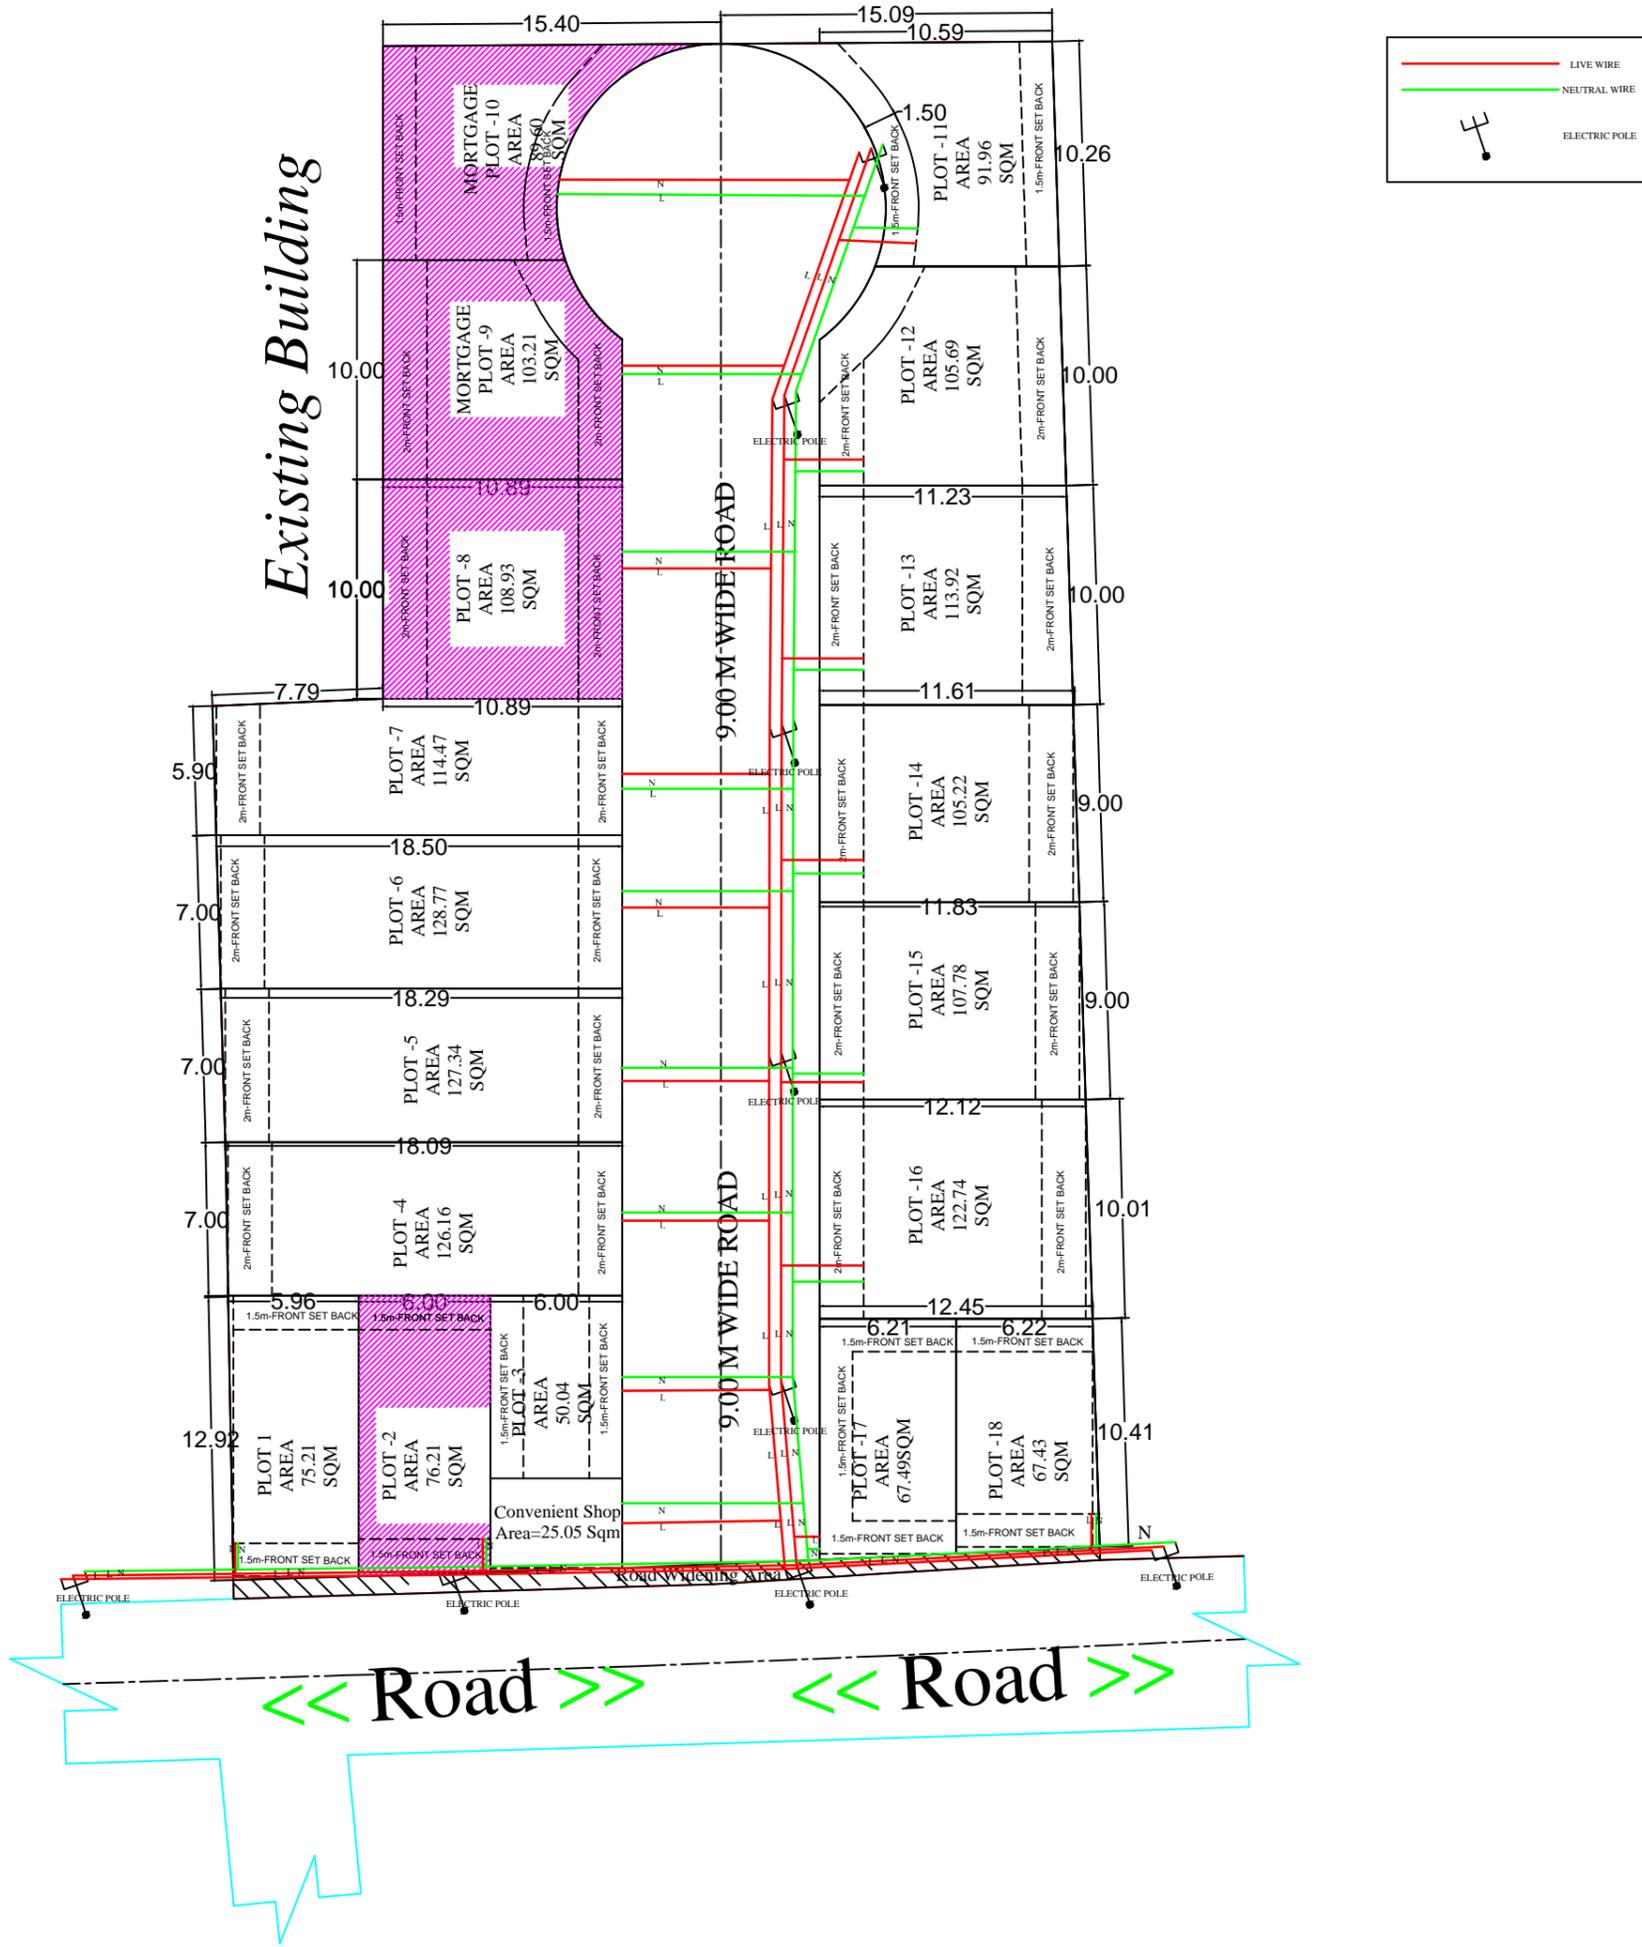

ELECTRICAL SERVICE PLAN

