


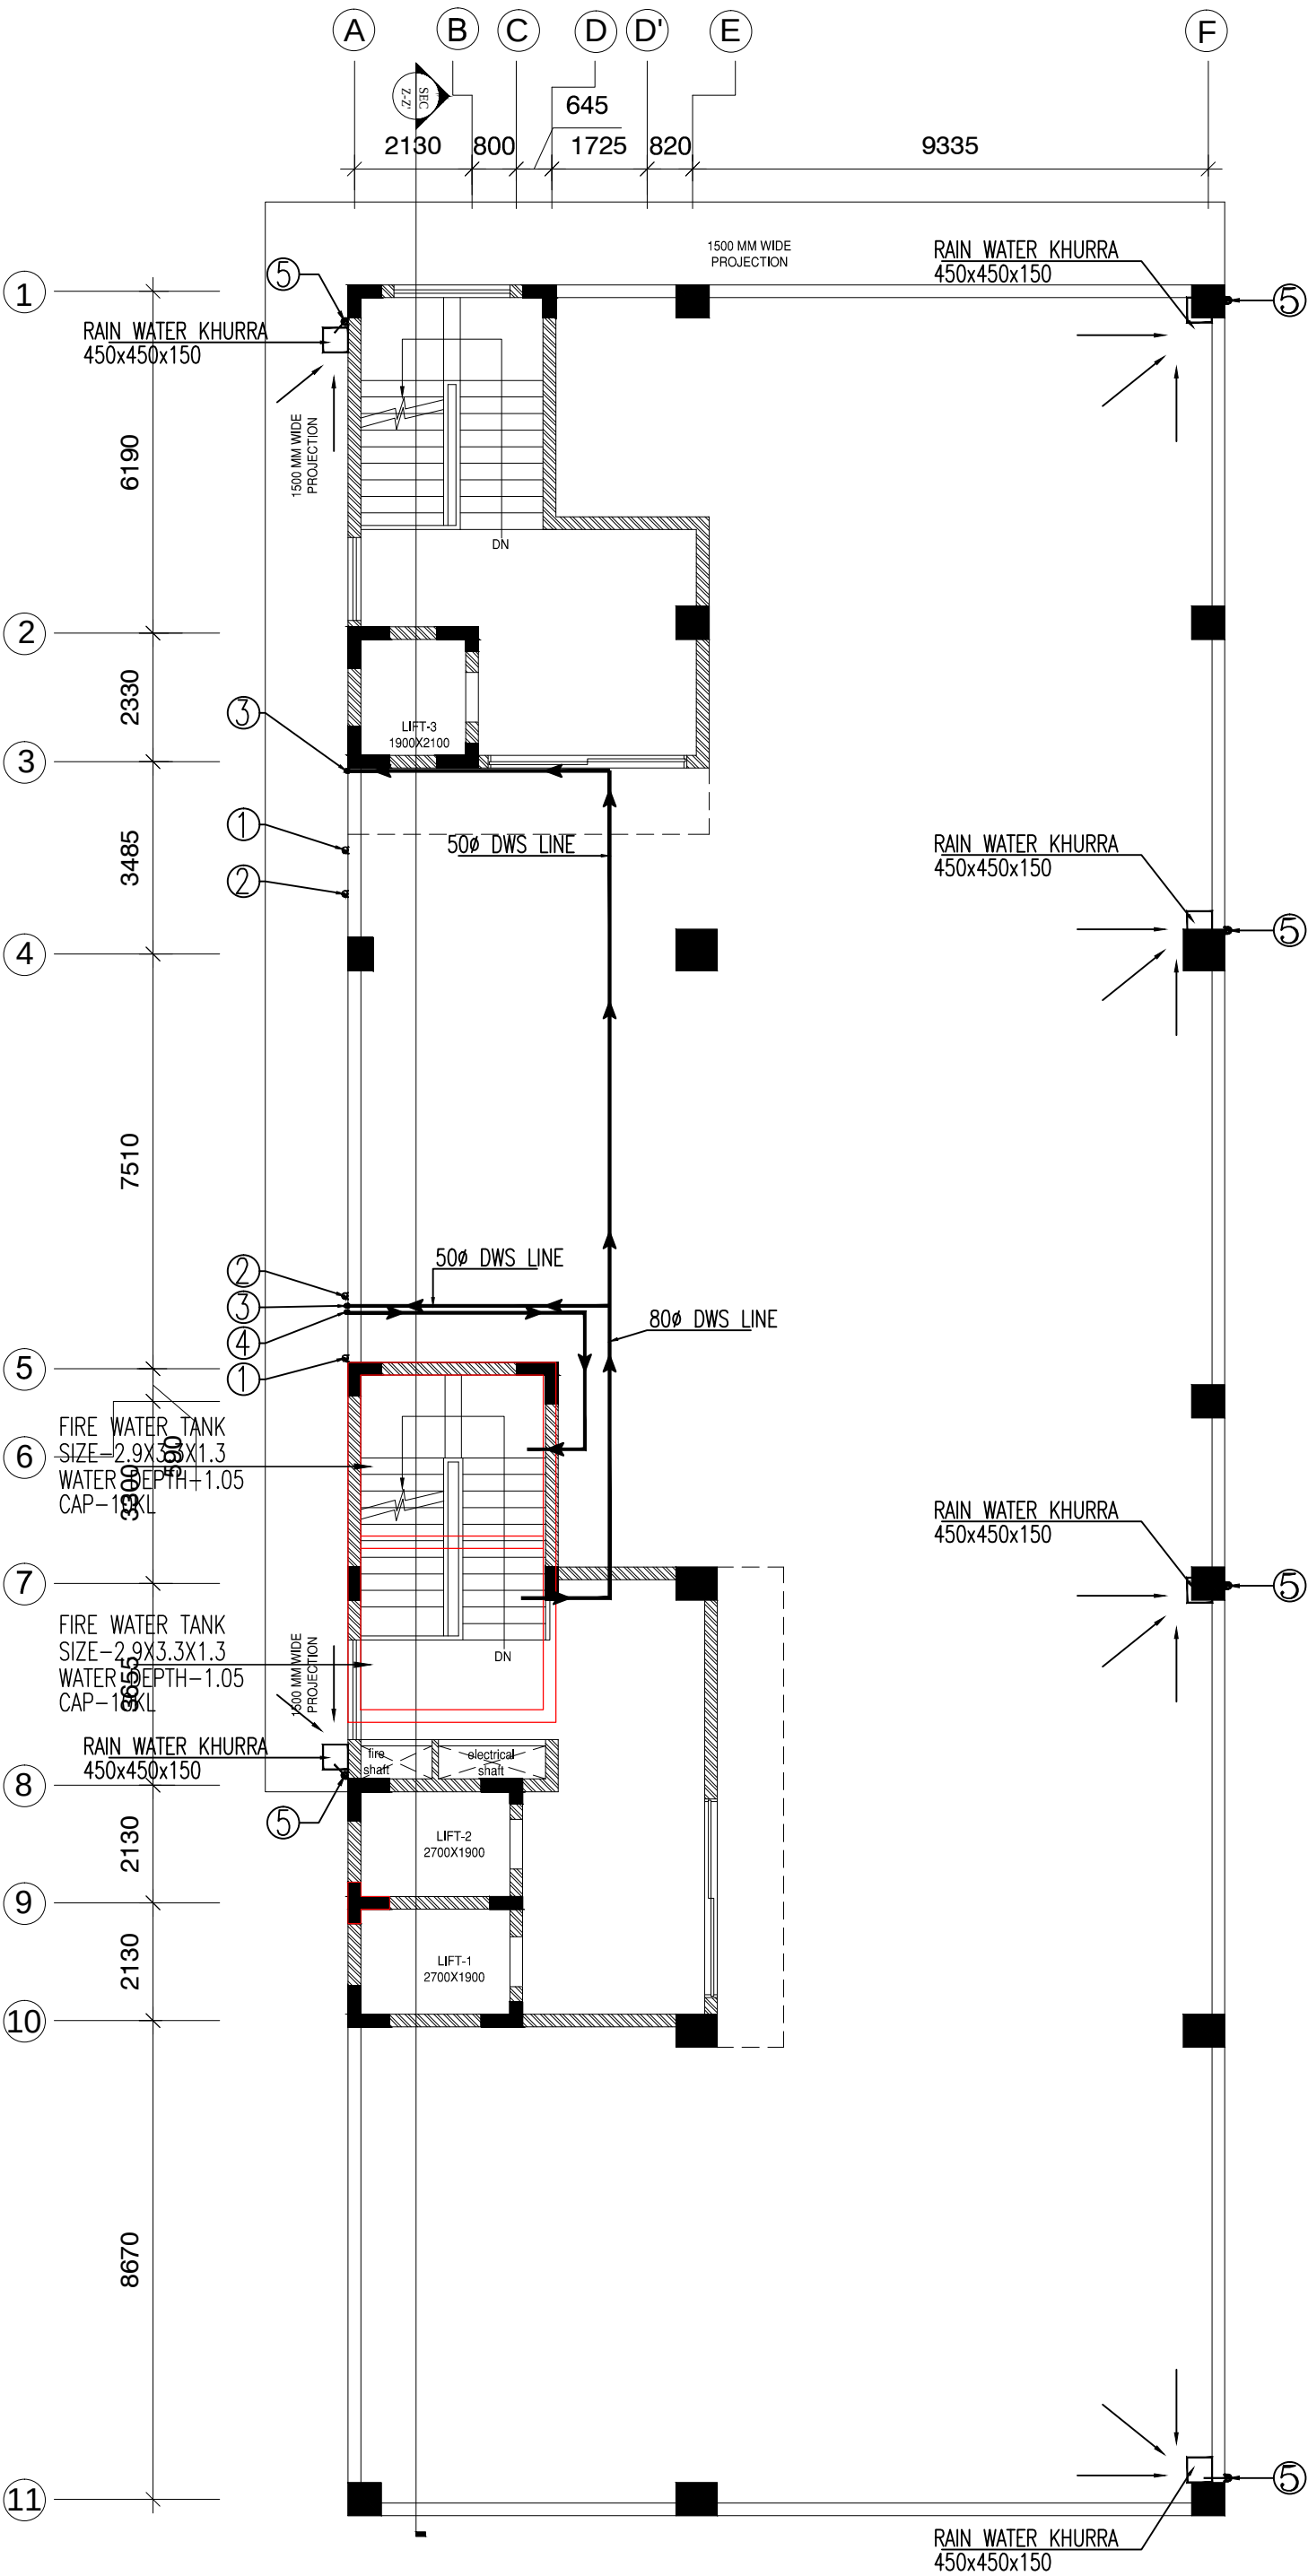

PLUMBING NOTES:-	
1.	FLOOR DRAIN (FD)TO FLOOR TRAP (FT) 50 OD uPVC WASTE PIPE.
2.	WASH BASIN TO FLOOR TRAP (FT) 40 OD uPVC WASTE PIPE.
3.	KITCHEN SINK TO FLOOR TRAP (FT) 50 OD uPVC WASTE PIPE.
4.	110 OD uPVC PIPE USED FOR SOIL & WASTE.
5.	110 OD uPVC PIPE USED FOR TERRACE RAIN WATER.
6.	90 OD uPVC PIPE USED FOR BALCONY.
SCHEDULE OF PIPES	
PIPE NO.	
①	110 OD uPVC SOIL & VENT PIPE
②	110 OD uPVC WASTE & VENT PIPE
③	DOMESTIC WATER SUPPLY
④	DOMESTIC WATER SUPPLY RISER
⑤	150 OD uPVC RAIN WATER PIPE FOR TERRACE
SYMBOL	
● FT	FLOOR TRAP (110X110mm)
● UT	FLOOR TRAP (110X110mm)
● FD	FLOOR DRAIN (110X50mm)
DWS	COLD WATER SUPPLY
OD	OUTER DIA
PROJECT	
PROPOSED COMMERCIAL BUILDING AT 4/15-A, SECTOR-4, GOMTI NAGAR EXT., LUCKNOW	
DRAWING TITLE	
TERRACE FLOOR PLAN	