


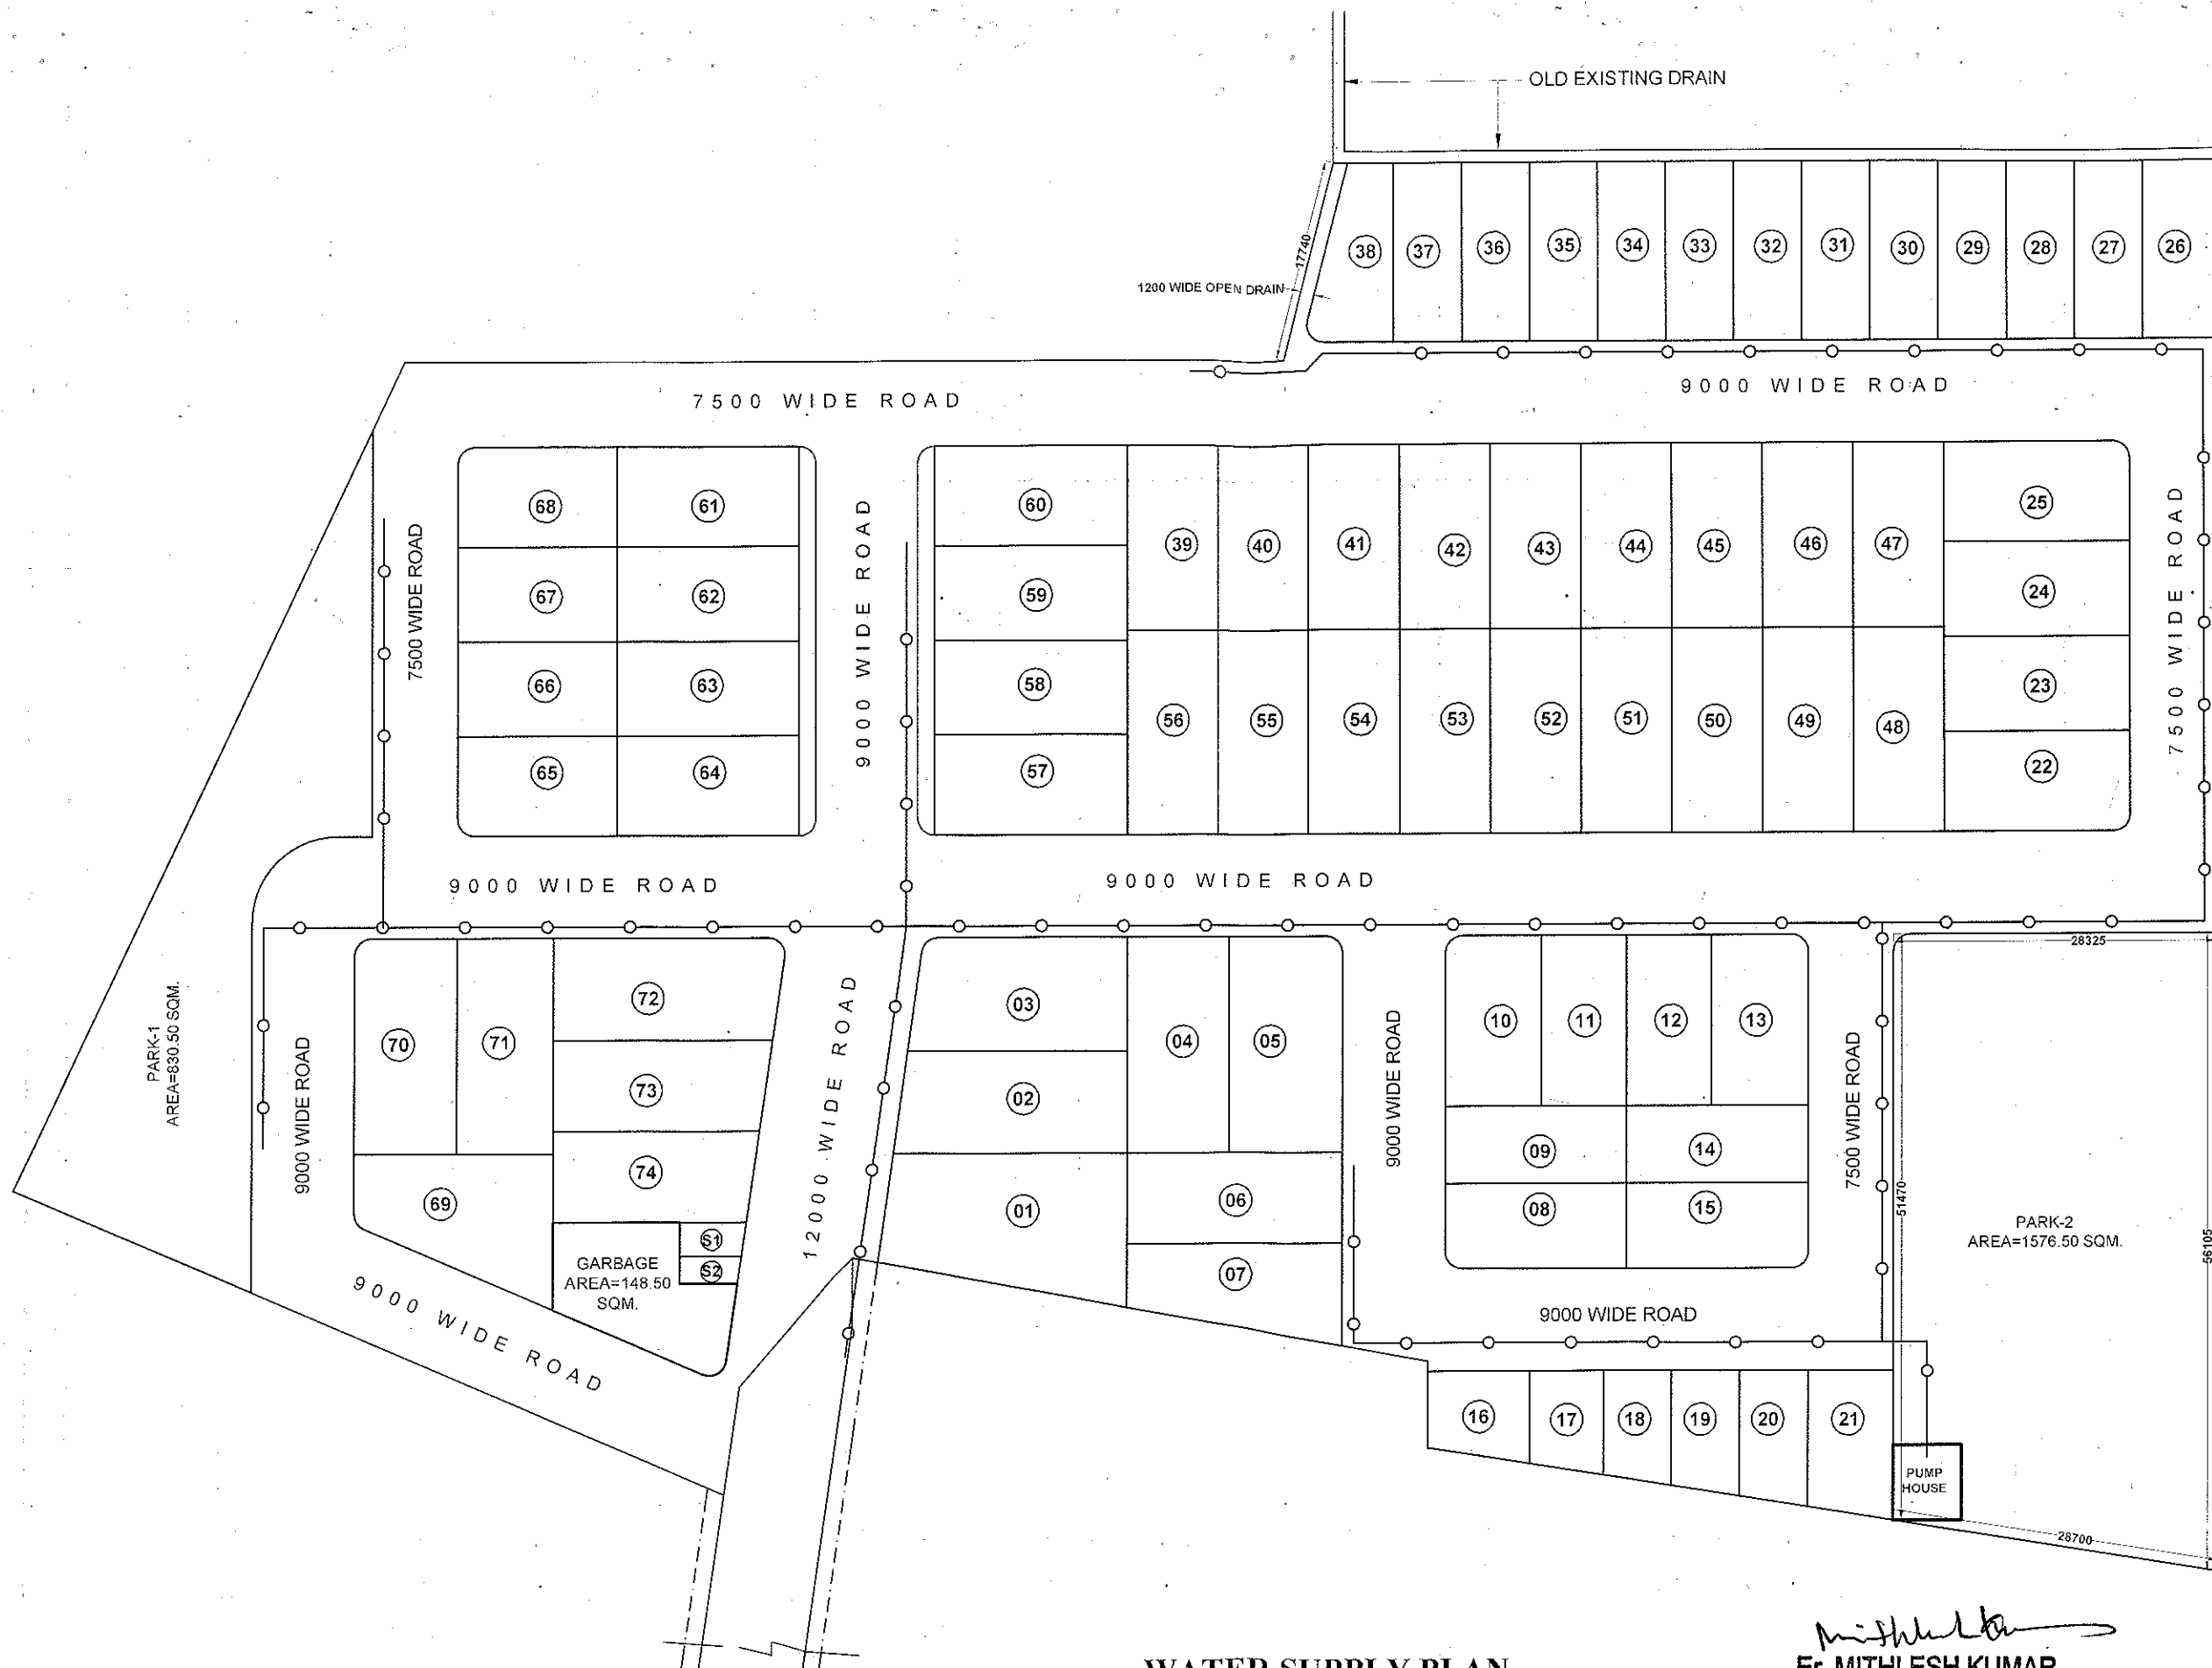


WATER SUPPLY PLAN

TABLE-6

LEGEND

1. WATER LINE

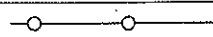

PROJECT

PROPOSED LAYOUT PLAN ON ARAZI NO.-84 (PART), 85 (PART), 86, 87 & 89Mi AT MAUZA SHARFUDDINPUR AND ARAZI NO.-269 (PART) & 286A, AT MAUZA BHAGIPUR, PARGANA JHUNSI, TEHSIL PHOOLPUR, DISTT. ALLAHABAD.

Er. MITHLESH KUMAR
B.Tech.(Civil), M.I.E., C.E. & F.I.V.
AWASBANDHU I.D. No.-
M1493749/20062018

SIGN. OF ENGINEER'S



ARCHITECTURAL DESIGNER, ENGINEER'S
ESTIMATOR'S, PLANNER'S & BUILDER'S

**HOME MAKER'S AND
CONSULTANT**
291/210-A NAYA PURA STANLEY ROAD
ALLAHABAD. MOBILE 7668089119