

GARBAGE TREATMENT PLANT


यह स्वीकृत/निर्मित अवधि है। पूर्णता प्रमाण-पत्र प्राप्त करने के बाद ही इस परिसर का वास्तविक उपयोग किया जा सकेगा।
अपर सचिव
इलाहाबाद विकास प्राधिकरण
इलाहाबाद

अधिकांश अधिकारी
इलाहाबाद विकास प्राधिकरण
इलाहाबाद


सहायक अभियन्ता
विकास प्राधिकरण
इलाहाबाद
अवर अभियन्ता
इलाहाबाद विकास प्राधिकरण

ELEVATION OF CHIMNEY (N.T.S.)

SECTION OF CHIMNEY (N.T.S.)

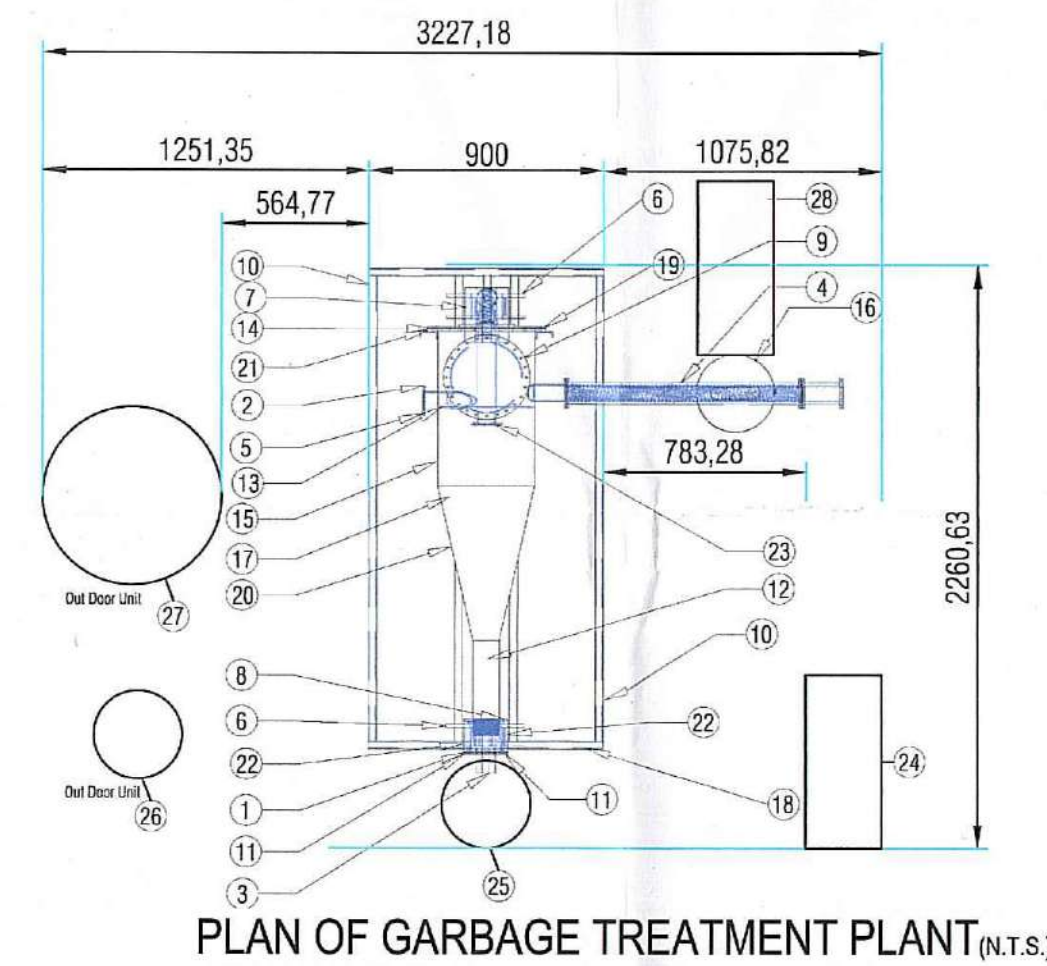


PLAN OF GARBAGE TREATMENT PLANT (N.T.S.)

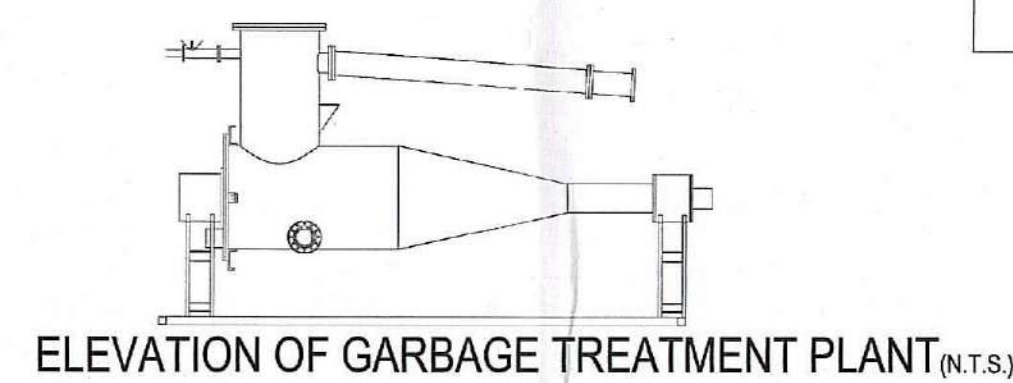

ELEVATION OF GARBAGE TREATMENT PLANT (N.T.S.)

Item Number	Part Name	Quantity
1	Gasket for 280 166	1
2	Flange 116 200	2
3	Carbon Black Outlet	1
4	Barrel with hopper	1
5	Gasket for 200 116	2
6	Support plate Cooling jacket 280	2
7	Barrel	1
8	Flange 280 166	1
9	Cover 550 for Flange 550 450	1
10	Rectangular pipe	4
11	Cover Plate 280mm	1
12	screw horn 150	1
13	Partition Plate 750	1
14	Gasket 750 600	1
15	Cylinder hollow 600 616	1
16	Feeding Hopper	1
17	screw Conical	1
18	Rectangular pipe 2	2
19	Cover Plate 750	1
20	Cone hollow 600 150 10001	1
21	Flange 750 600	1
22	Bearing block	1
23	Condensor	1
24	Control panel	1
25	Carbon collector	1
26	Liquid Collector	1
27	Water cooler	1
28	Shredder & Loader	1

PROPOSED NAMAN TOWER AT
SHERVANI LEGACY AT PART OF ARAZI
133, 134, 135, 142, 143, 144 MAUZA SULEM
SARAI, ARAZI NO. 1, 17 AND 18 MAUZA
JAIRAM PUR AND ARAZI NO. 442, 443 OF
MAUZA HARWARA ALLAHABAD.
DEVELOPED BY SHERVANI INDUSTRIAL
SYNDICATE LTD.

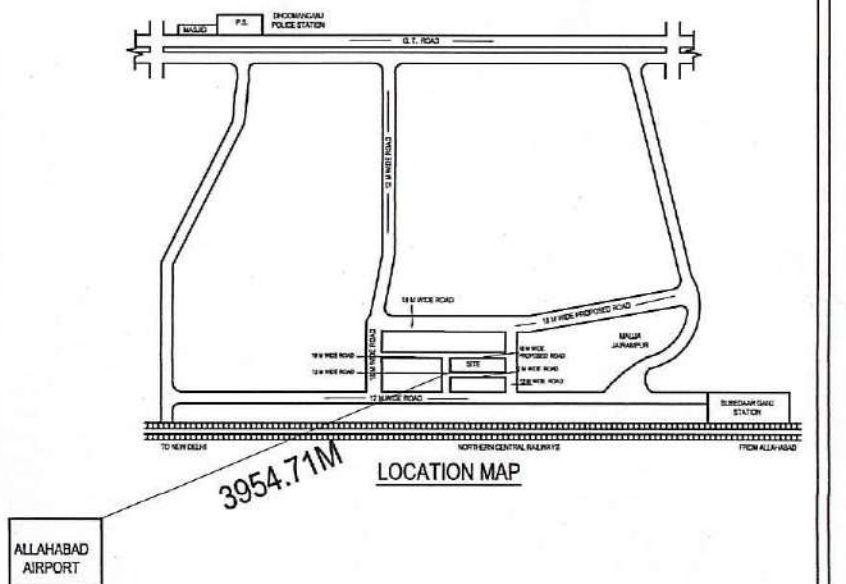

S.NO	COORDINATES		ELEVATION (AMSL M)
	LATITUDE	LONGITUDE	
1	COORDINATES A	25° 26' 32.55"N 81° 46' 56.83"E	92.60
2	COORDINATES B	25° 26' 34.30"N 81° 46' 57.05"E	92.67
3	COORDINATES C	25° 26' 31.92"N 81° 47' 03.16"E	94.04
4	COORDINATES D	25° 26' 33.66"N 81° 47' 03.39"E	93.58
5	COORDINATES E	25° 26' 33.10"N 81° 47' 00.13"E	93.20
6	COORDINATES F	25° 26' 34.29"N 81° 46' 57.23"E	93.23
7	COORDINATES G	25° 26' 33.74"N 81° 46' 57.16"E	93.13
8	COORDINATES H	25° 26' 33.76"N 81° 46' 56.98"E	93.09
9	COORDINATES I	25° 26' 32.47"N 81° 46' 59.98"E	93.43
10	COORDINATES J	25° 26' 32.38"N 81° 47' 00.95"E	93.32
11	COORDINATES K	25° 26' 32.14"N 81° 47' 00.93"E	93.49
12	COORDINATES L	25° 26' 32.24"N 81° 46' 59.97"E	93.33

AMSL POINT AT SITE ON LP IS 93.539 M

Drawing Title
SUBMISSION DRAWING
GARBAGE TREATMENT PLANT

OWNERS:
SHERVANI INDUSTRIAL SYNDICATE LTD

Drg. No. 16/17
(GARBAGE TREATMENT PLANT)

Scale 1 : 300

Date 04 JULY 2018

ARCHITECT SIGN.

Architect
MANISH GUJRAL
(B. Arch, F.I.V.)
TARANA NASEER
(B. Arch, M. Plan)
Architects and Interior
Designers
52/ 25 B MUIR ROAD, ALLAHABAD

