


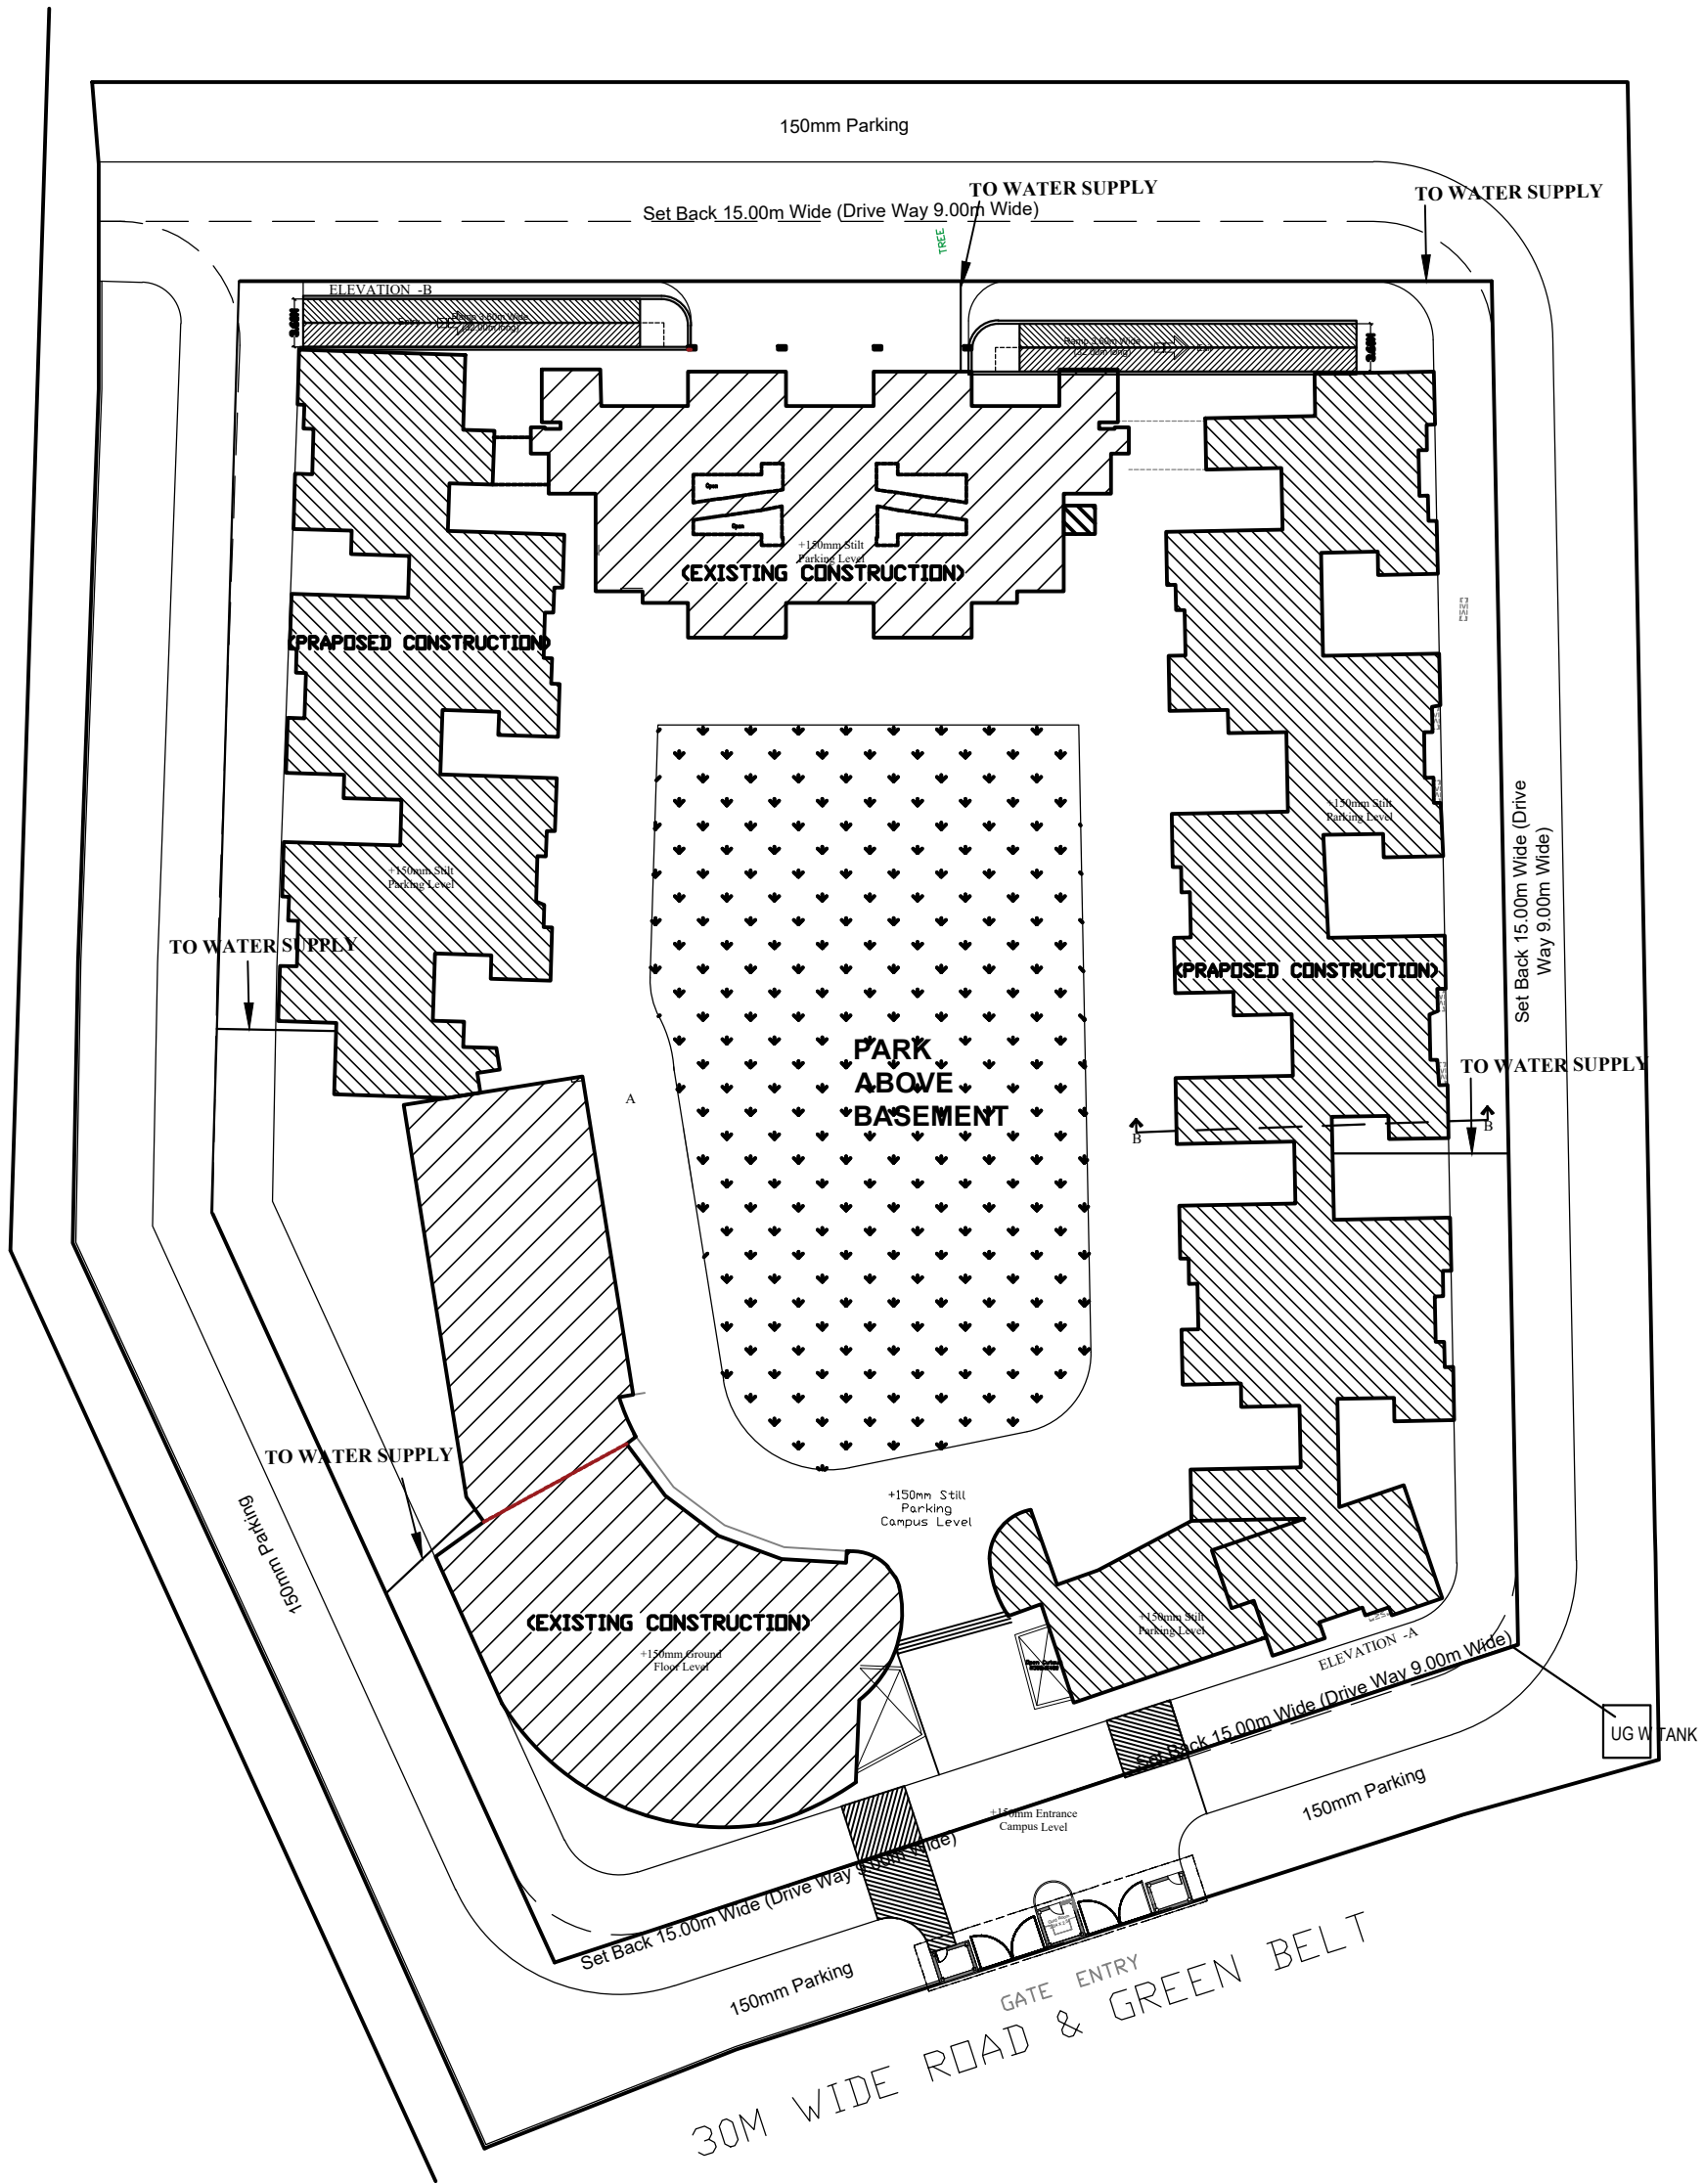

WATER SUPPLY LAYOUT PLAN