


This drawing is a "COPYRIGHT" contents of this drawing or part here of may not be used or reproduced without the permission of the Architect

LOCATION PLAN

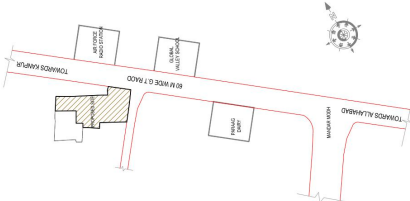

SUBMISSION DRAWING

यह मानचित्र इलाहाबाद महायोजना 2021 तथा भवन उपविधि 2008 तथा सम्यक शासनादेशों के अनुरूप तैयार किया गया है।

DEVELOPER

**NEW MODERN
BUILDWELL PVT. LTD.,**
4-65, FIRST FLOOR,
RUNA PARK, SHAKARPUR,

ARCHITECT

SIGNATURES

CONSULTANT

RODRABHISHKEK ENTERPRISES PVT. LTD.
TOWN & COUNTRY PLANNERS, ARCHITECTS & INTERIOR
DESIGNERS, SURVEY CIVIC, SERVICES DESIGNERS.
B20, ANTRIKSH BHAVAN, 22, K.G. MARG, NEW DELHI-110001.
PH. - 011-41069500
email id: info@rodraabhishank.com
www.rodraabhishank.com

PROJECT

PROPOSED LAYOUT PLAN ON KHASRA NO. 23.24, 25
& 84 IN VILLAGE WAJIDPUR & KHASRA NO. 46 P &
47 IN VILLAGE MUDDINPUR AT ALLAHABAD-KANPUR
ROAD (NH-2) ALLAHABAD

DRAWING TITLE


SIT

SCALE

N.T.S.

DRAWING NUMBER

DRAWING NUMBER

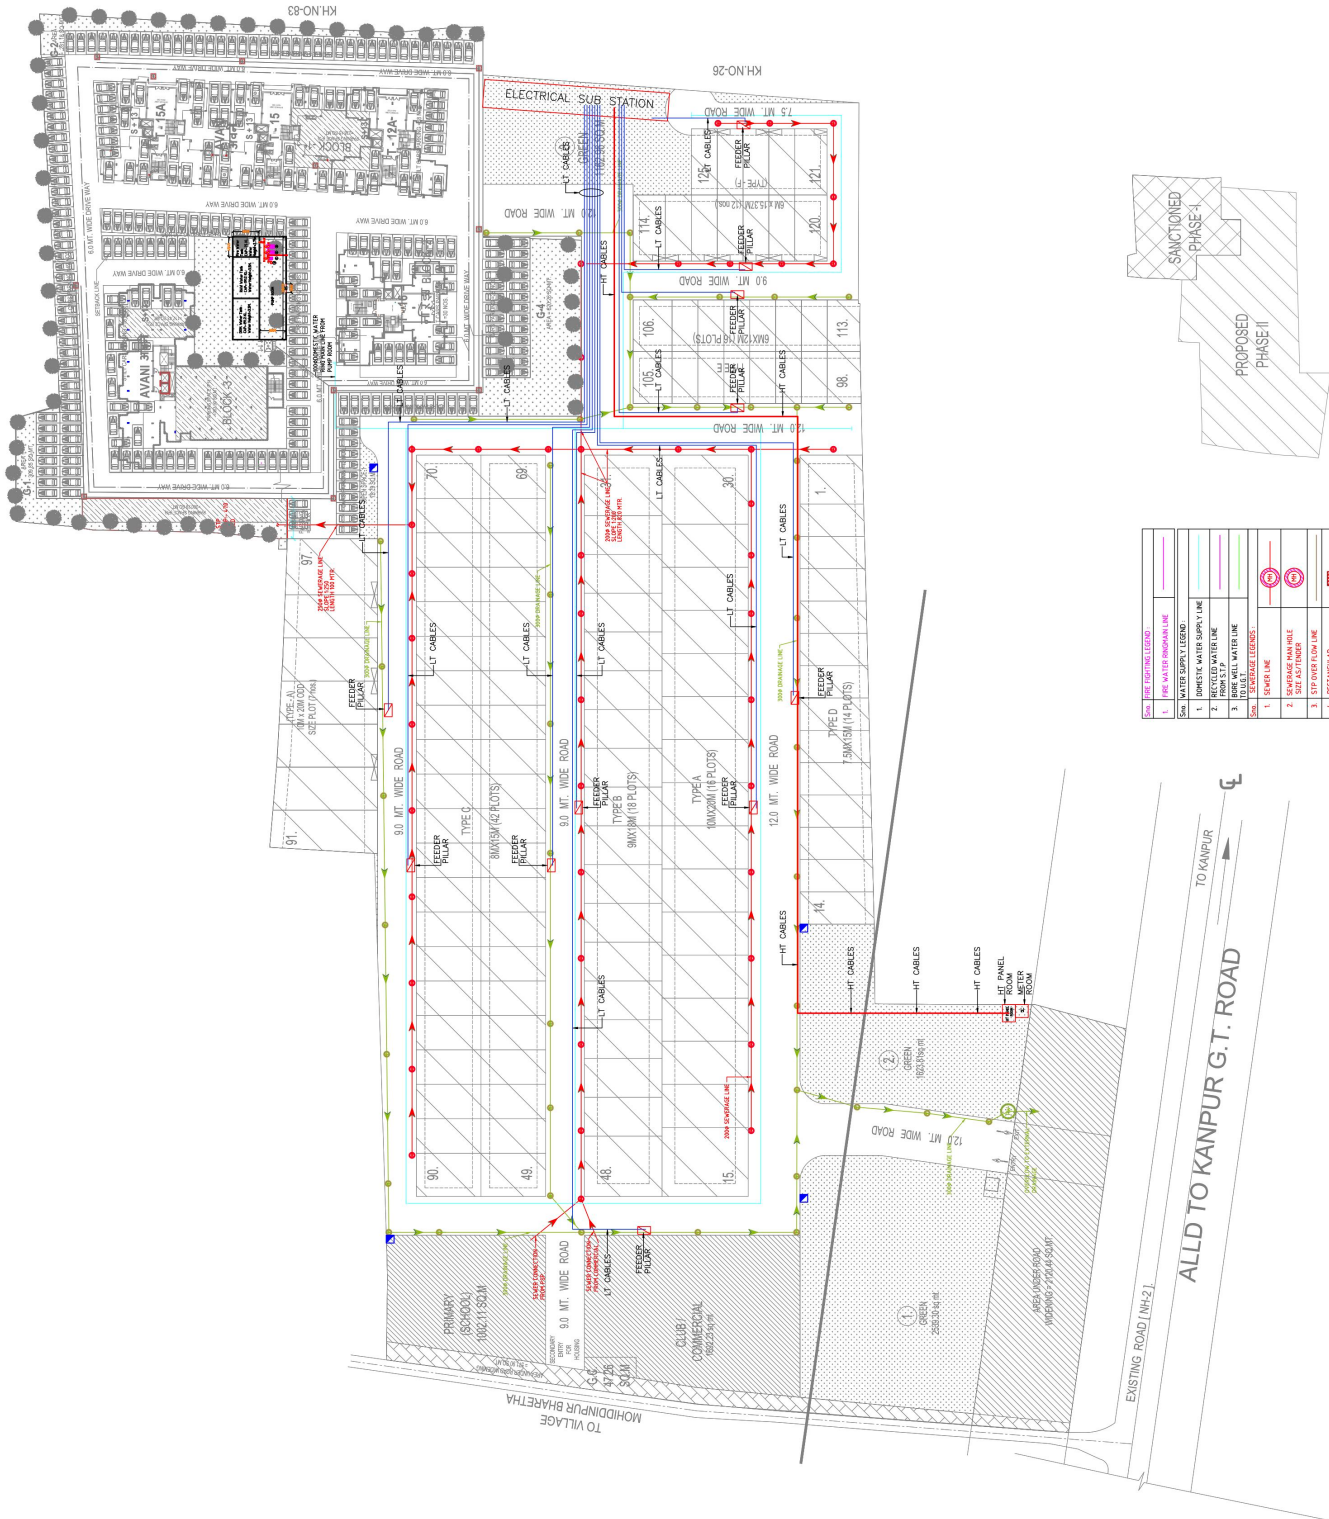

KEY PLAN

ALLD TO KANPUR G.T. ROAD
TO KANPUR

EXISTING ROAD [NH-2].

1	2	
1	2	3	4	5	6	7	8	9	10	11	12	13</	