


**GRANDTHUM PHASE-III**

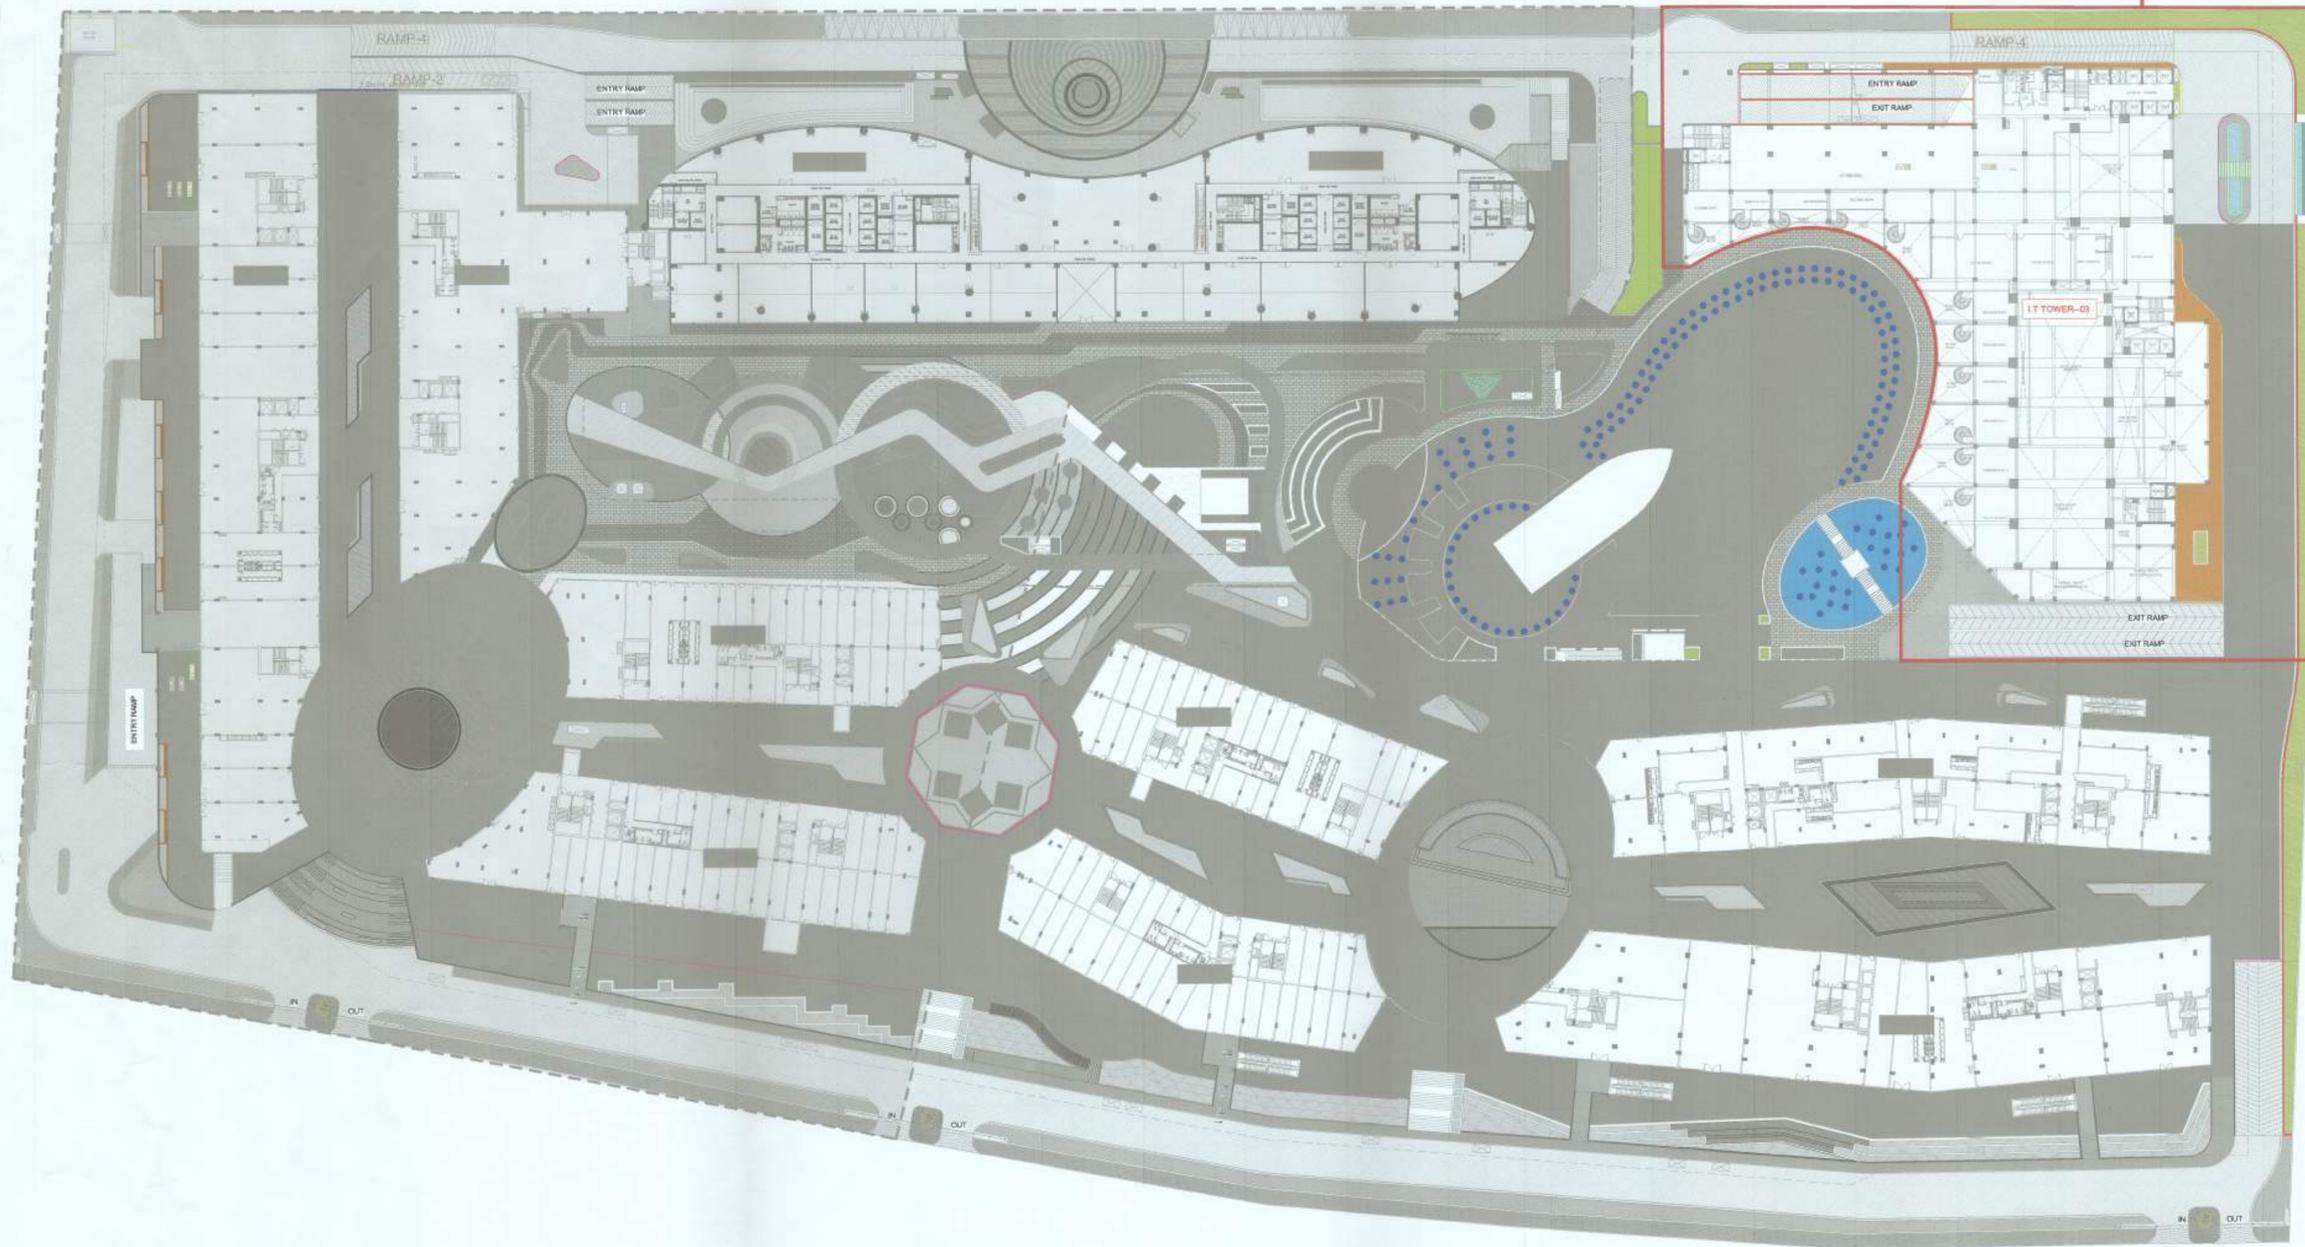

**SUBMISSION**

PROJECT:  
**PROPOSED INSTITUTIONAL BUILDING  
 AT SECTOR TECH ZONE-4, PLOT-7,  
 GREATER NOIDA  
 M/S A.L. SOFTWEB PVT.LTD.**

DRAWING TITLE:  
**DEVELOPMENT WORK PLAN**

**Dr. AMISH BHUTANI**  
 Managing Director  
 Dtd. Sign.

*(Signature)*  
**KULMEET SHANGARI**  
 ARCHITECT  
 CA/87/21741

OWNER'S SIGN  
**ACPL**  
 ACPL Design Ltd

ARCHITECT'S SIGN  
 NORTH

SCALE: 1:500  
 DEALT BY: [Signature]  
 DATE: 29/01/2026  
 DESIGN BY: [Signature]  
 CHECKED BY: [Signature]  
 DRG. No.: SD/1089-01A