150mm thick R.C.C.(M 20) Top Slab

BAIL PLUG

SECTION A-A

DETAIL OF PERCOLATION PIT

VARIES AS/SITE

PVC Casing Pipes _150mm Nominal Size

3-6mm SIZE GOES UP 35M

250mm DIA BORE FILLED WITH GRAVELS

PVC SLOTTED PIPE — 150mm NOMINAL SIZE

1.58mm SLOT SIZE

PIPE FROM BAR SCREEN CHAMBER

-M.H. COVER 500Ø S.F.R.C. (TYP.)

PVC Casing Pipes 150mm Nominal Size

CEMENT CONC.

PVC SLOTTED PIPE 150mm NOMINAL SIZE

1.58mm SLOT SIZE

PVC SLOTTED PIPE 150mm NOMINAL SIZE 1.58mm SLOT SIZE


-M.H. COVER 500Ø S.F.R.C. (TYP.)

Brick Work (1:6 Cement Mortar)


(1 cement : 6 coarse sand)

-GANGA STONE 25mm-40mm


-GANGA STONE 50 TO 90mm

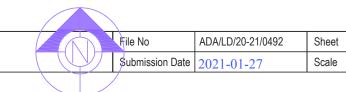


Scale

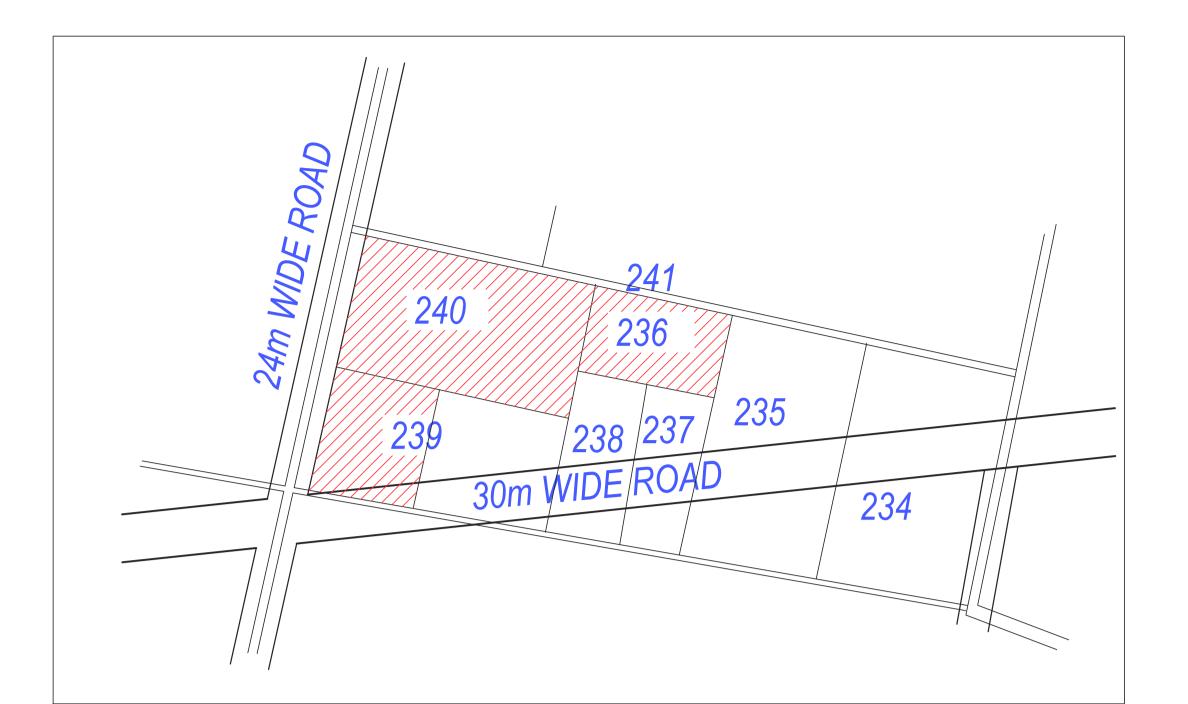

SAZRA PLAN PART NOT TO SCALE

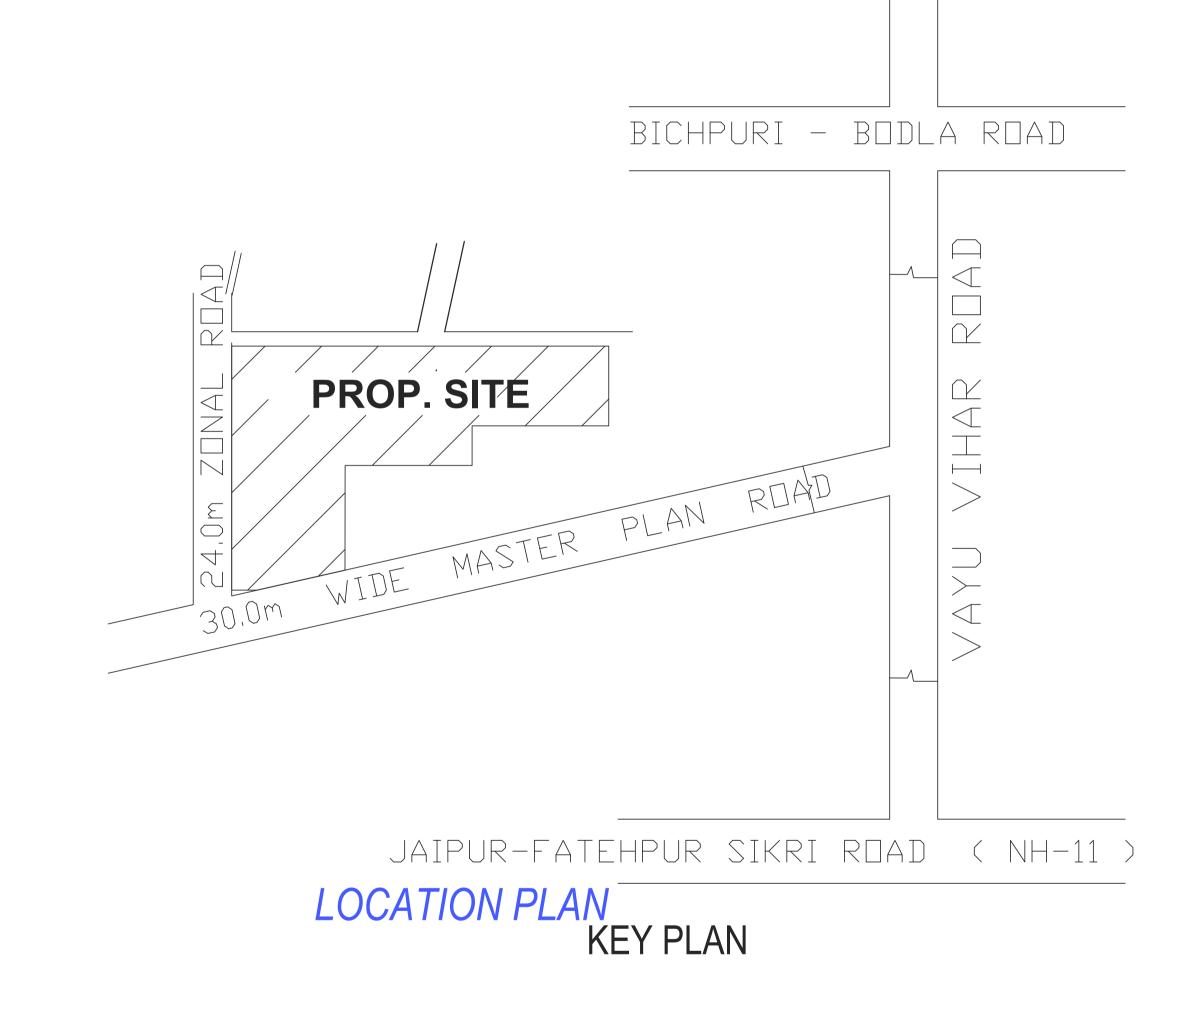

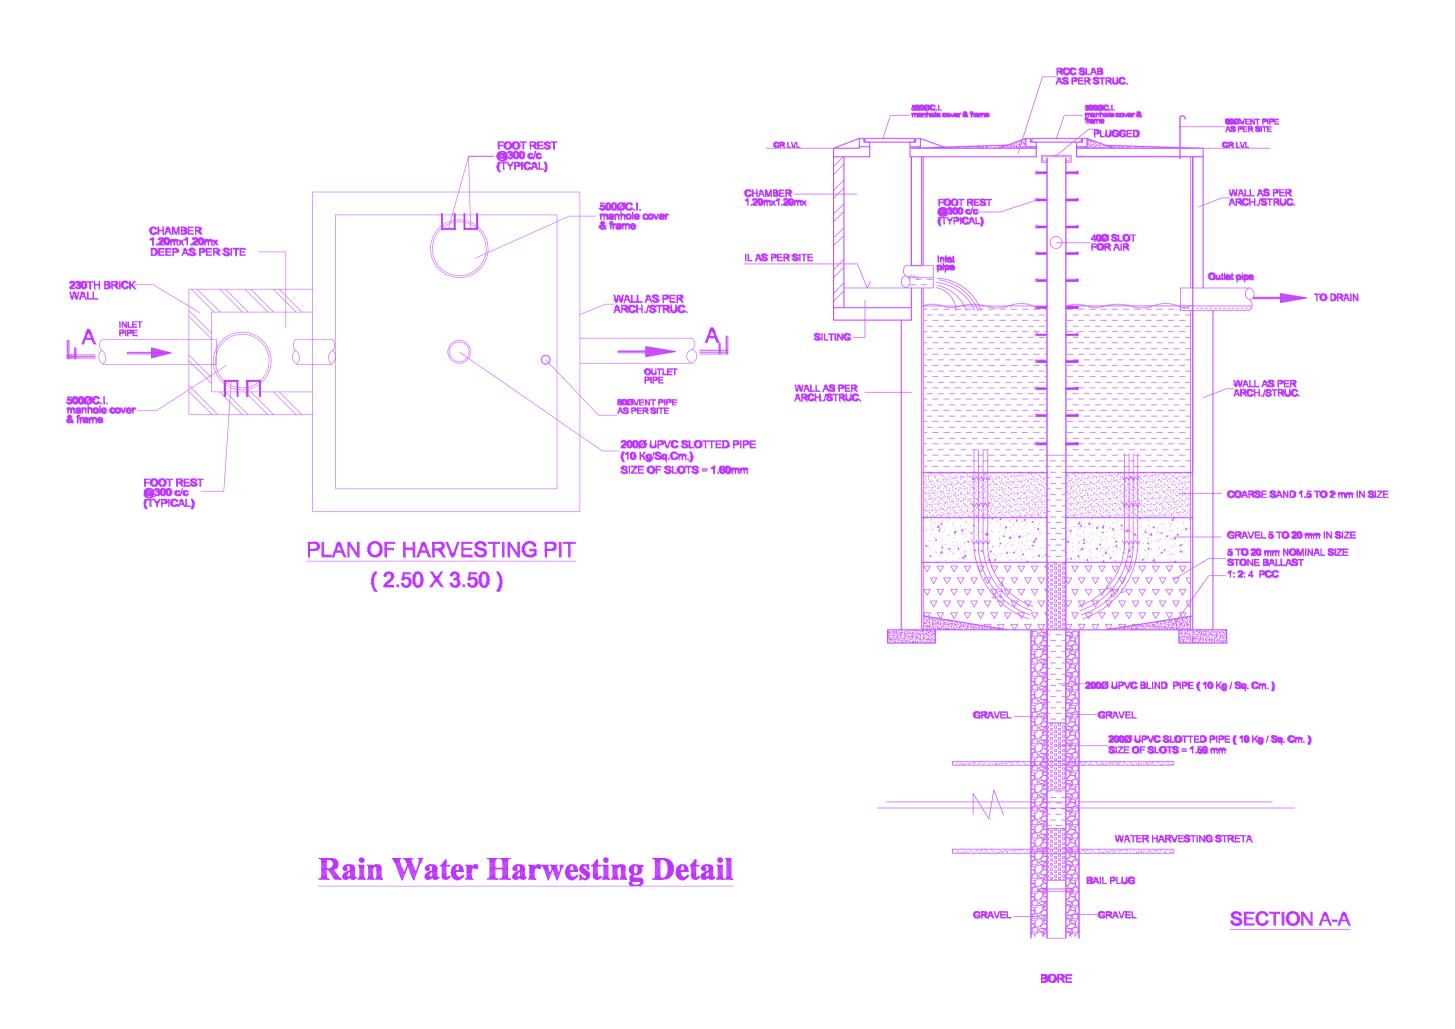

 <vcadaagra@gmail.com>.
Name : RAJENDER PENSIYA Designation : Vice Chairman Organization : AGRA DEVELOR Date : 07-Jun-2021 18: 20:31 Building Plan Application Number Sanctioned On 24 May 2021 06 Jun 2026 Approved By Rajender Pensiya (Vice Chairman) Satish Chand Rajpoot (Junior engineer) NARENDRA KUMAR CHAUDHARY (Executive Engineer/ Town Plann RK Singh (Chief Town Planner)

Rajendra Prasad Tripathi (Secretory)

Rajender Pensiya (Vice Chairman)

Rajender Pensiya (Vice Chairman)

Agra Development Authority

OWNER NAME & SIGNATURE

M/S RAINBOW INFRA HOUSING PVT. LTD.

OWNER'S NAME AND SIGNATURE

ARCH/ENG'S NAME AND SIGNA

Arvind Kumar Upadhyay AM1388655/04042019

DIRECTOR SHRI MOHIT DADOO (MO- 9927016371)

Mohit Dadoo(Director),modernhouseplanner@gmail.com,9897690908

Note: - 1) This drawing is prepared as per the current prevailing Building Bye Laws. 2) If Map sanctioned is used for purpose anything other than stated in application will lead to rejection of Map.

SO_A0_(841.00_x_1189.00_MM)

Total Coverage Area: - 0.00 Total BUA Area: - 0.00 The correctness and accuracy of Proposal Information and drawing is a responsibility of POR/owner. Accuracy of Scrutiny Report is subject to accuracy of end-user provided data, 3rd party software/services, etc. SoftTech Engineers Ltd. is not liable for any damages which may arise from use, or inability to use the Application. Texts printed in 'Italics' and 'Blue' color are user inputs, which are not verified and not generated by scrutiny software.

Total Plot Area: - 20471.95

Total FAR Area: - 0.00