


PROPOSED STILT PLAN

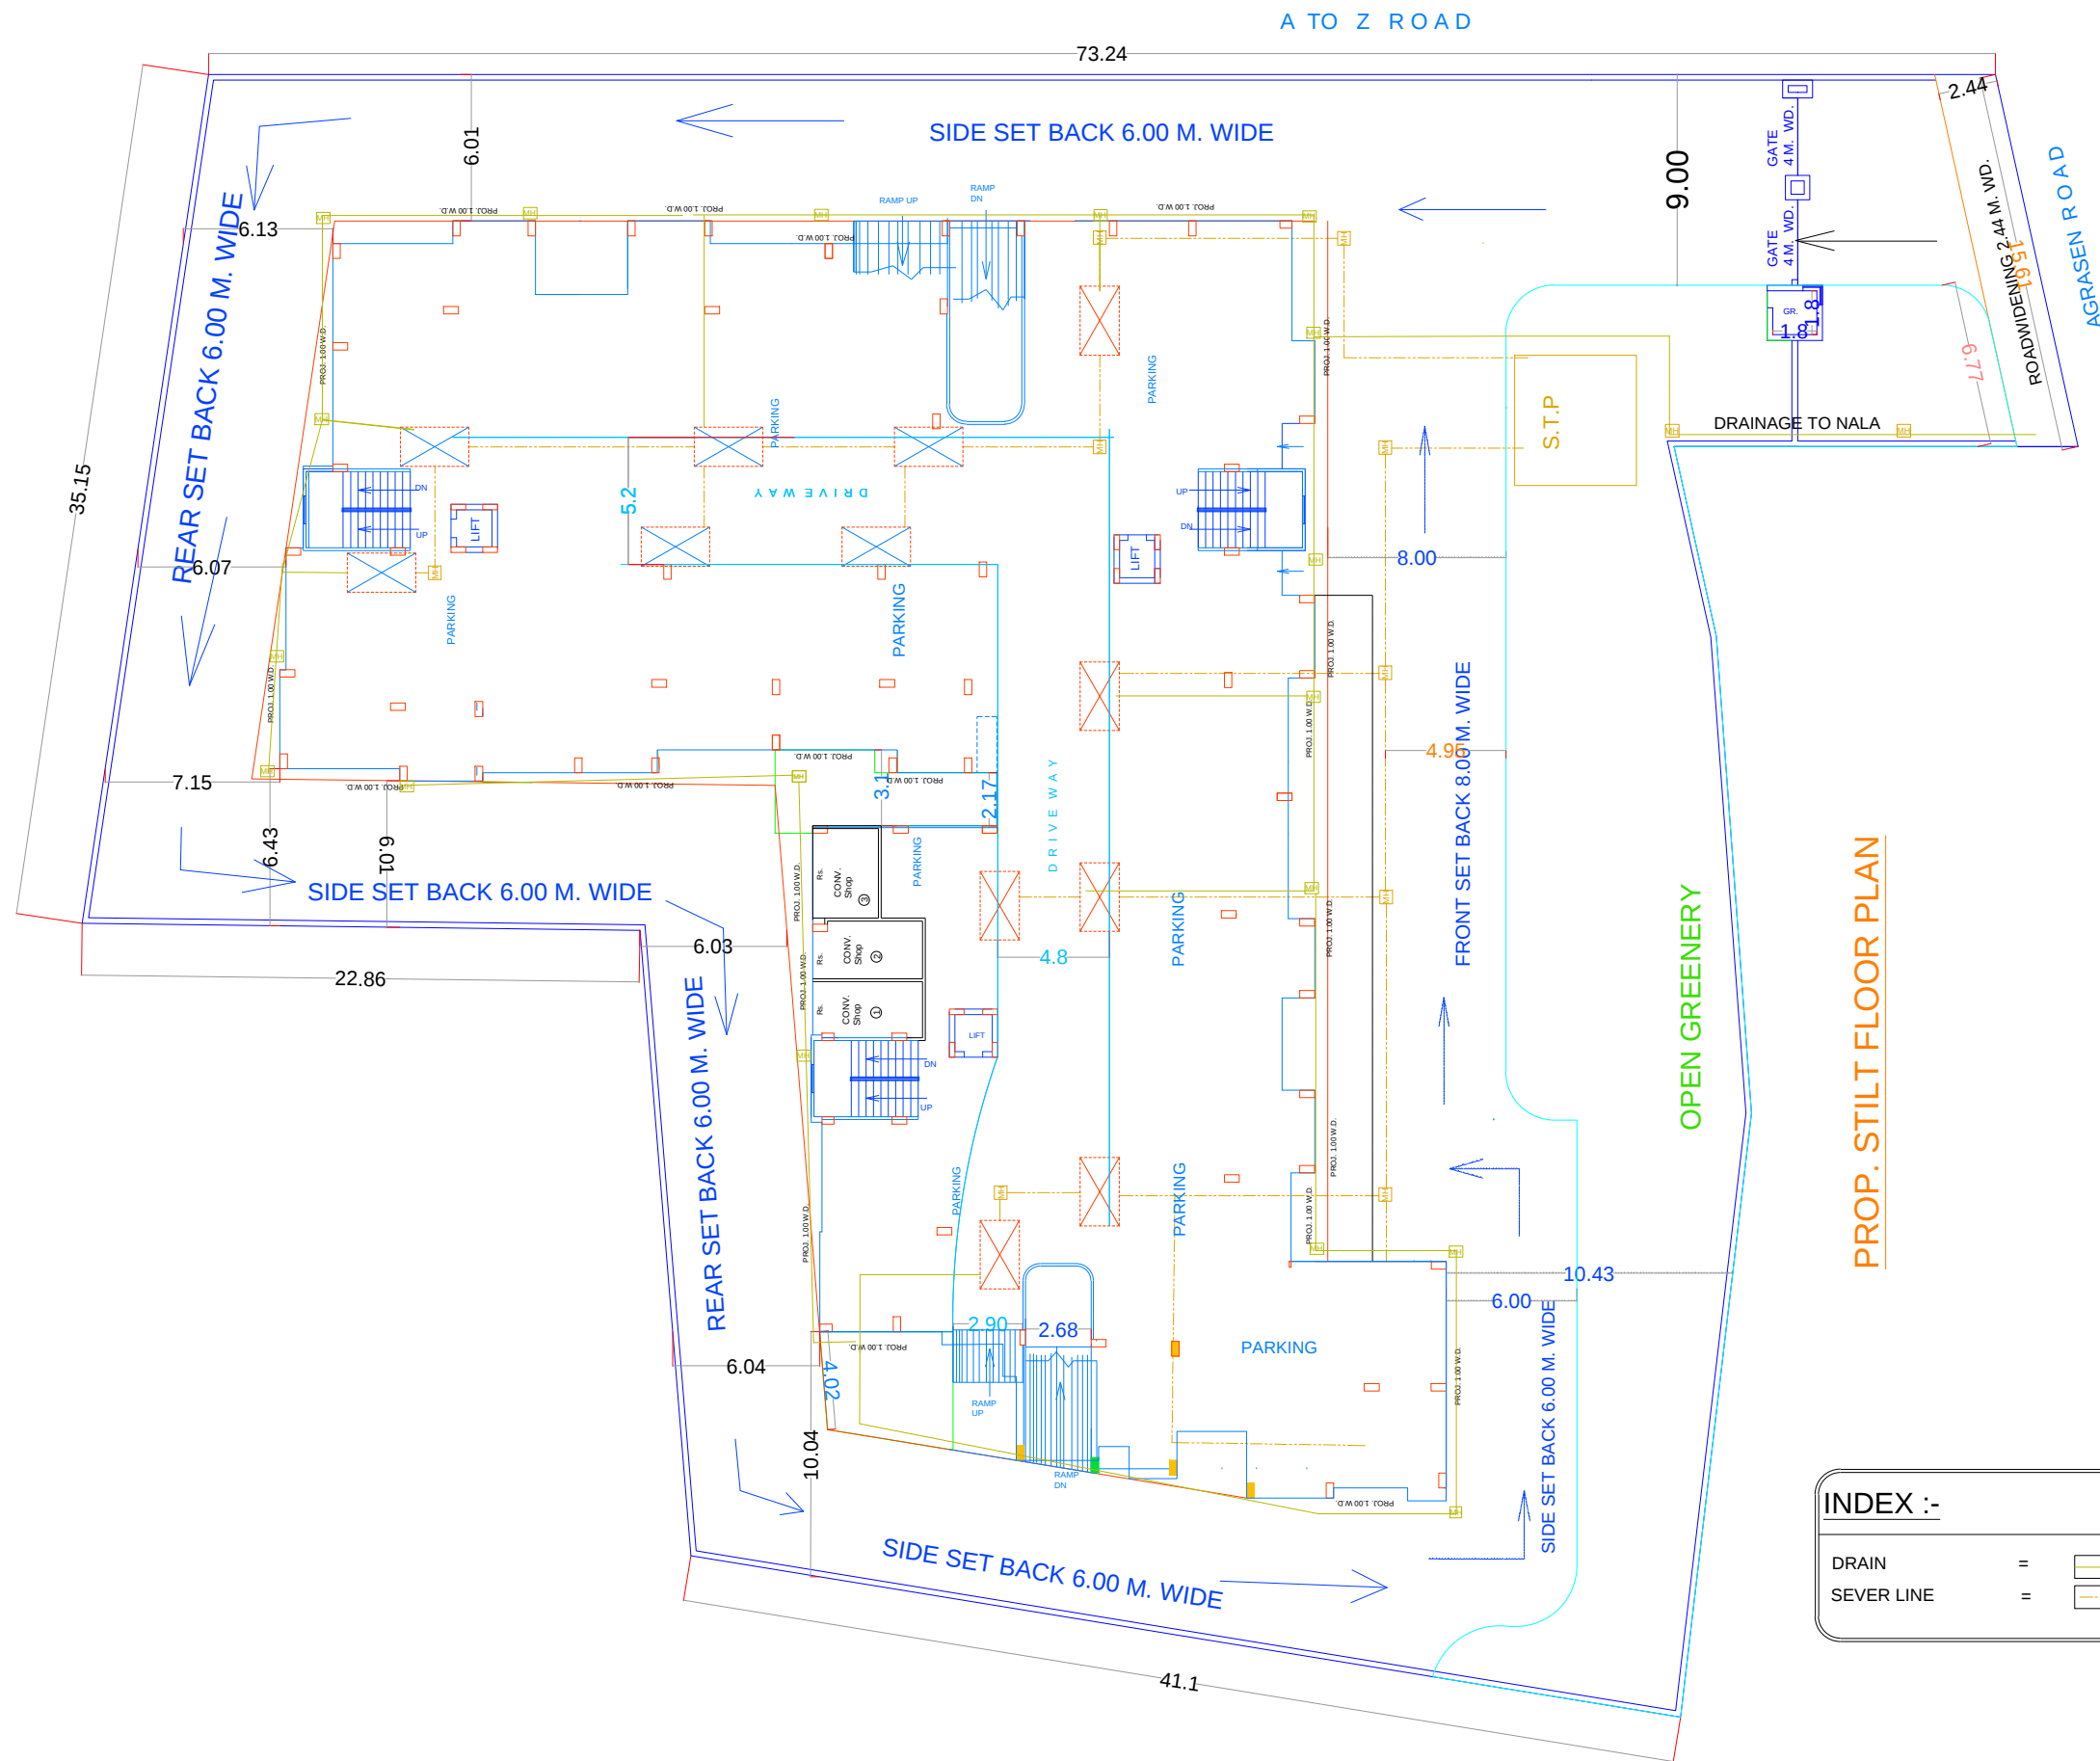

INDEX :-	
DRAIN	=
SEWER LINE	=

THIS DRAWING IS THE PROPERTY AND COPY RIGHT OF BUILDWELL CONSULTING ENGINEERS AND THE SAME SHALL NOT BE COPIED OR USED IN ANY WAY WITHOUT THEIR WRITTEN PERMISSION.

PROJECT:
EXIST. (UNDER CONS.) & PROP. RESIDENTIAL BUILDING PLAN FOR
GREEN HEIGHT
M/s. D. S. BUILDERS & DEVELOPER'S
AT- LAXMAN VIHAR MUZAFFAR NAGAR
Partner Mr. DEVENDRA KUMAR S/o Mr. ATAR SINGH
VILL.- JARODA, MUZAFFAR NAGAR.
SITE. AT- KHASRA NO - 194 M, MAHA RAJA AGGARSEN MARG ,
VILL. SAHAWLI MUZAFFAR NAGAR

DESCRIPTION

ARCHITECT:



DRAWING TITLE:
WASTE WATER SUPPLY DRAWING

DEALT BY	DATE
MOHD SUHAIL	24-09-2021

SCALE
NTS

DESIGNED BY
ER.NOOR MOHD

DRAWING NO.
F FT-003

REVISION
0