


PMAY - NOORNAGAR
EXTERNAL ELECTRIFICATION
PLAN

ERECTORIAL
H.NO-315
A=4602.53 SQM

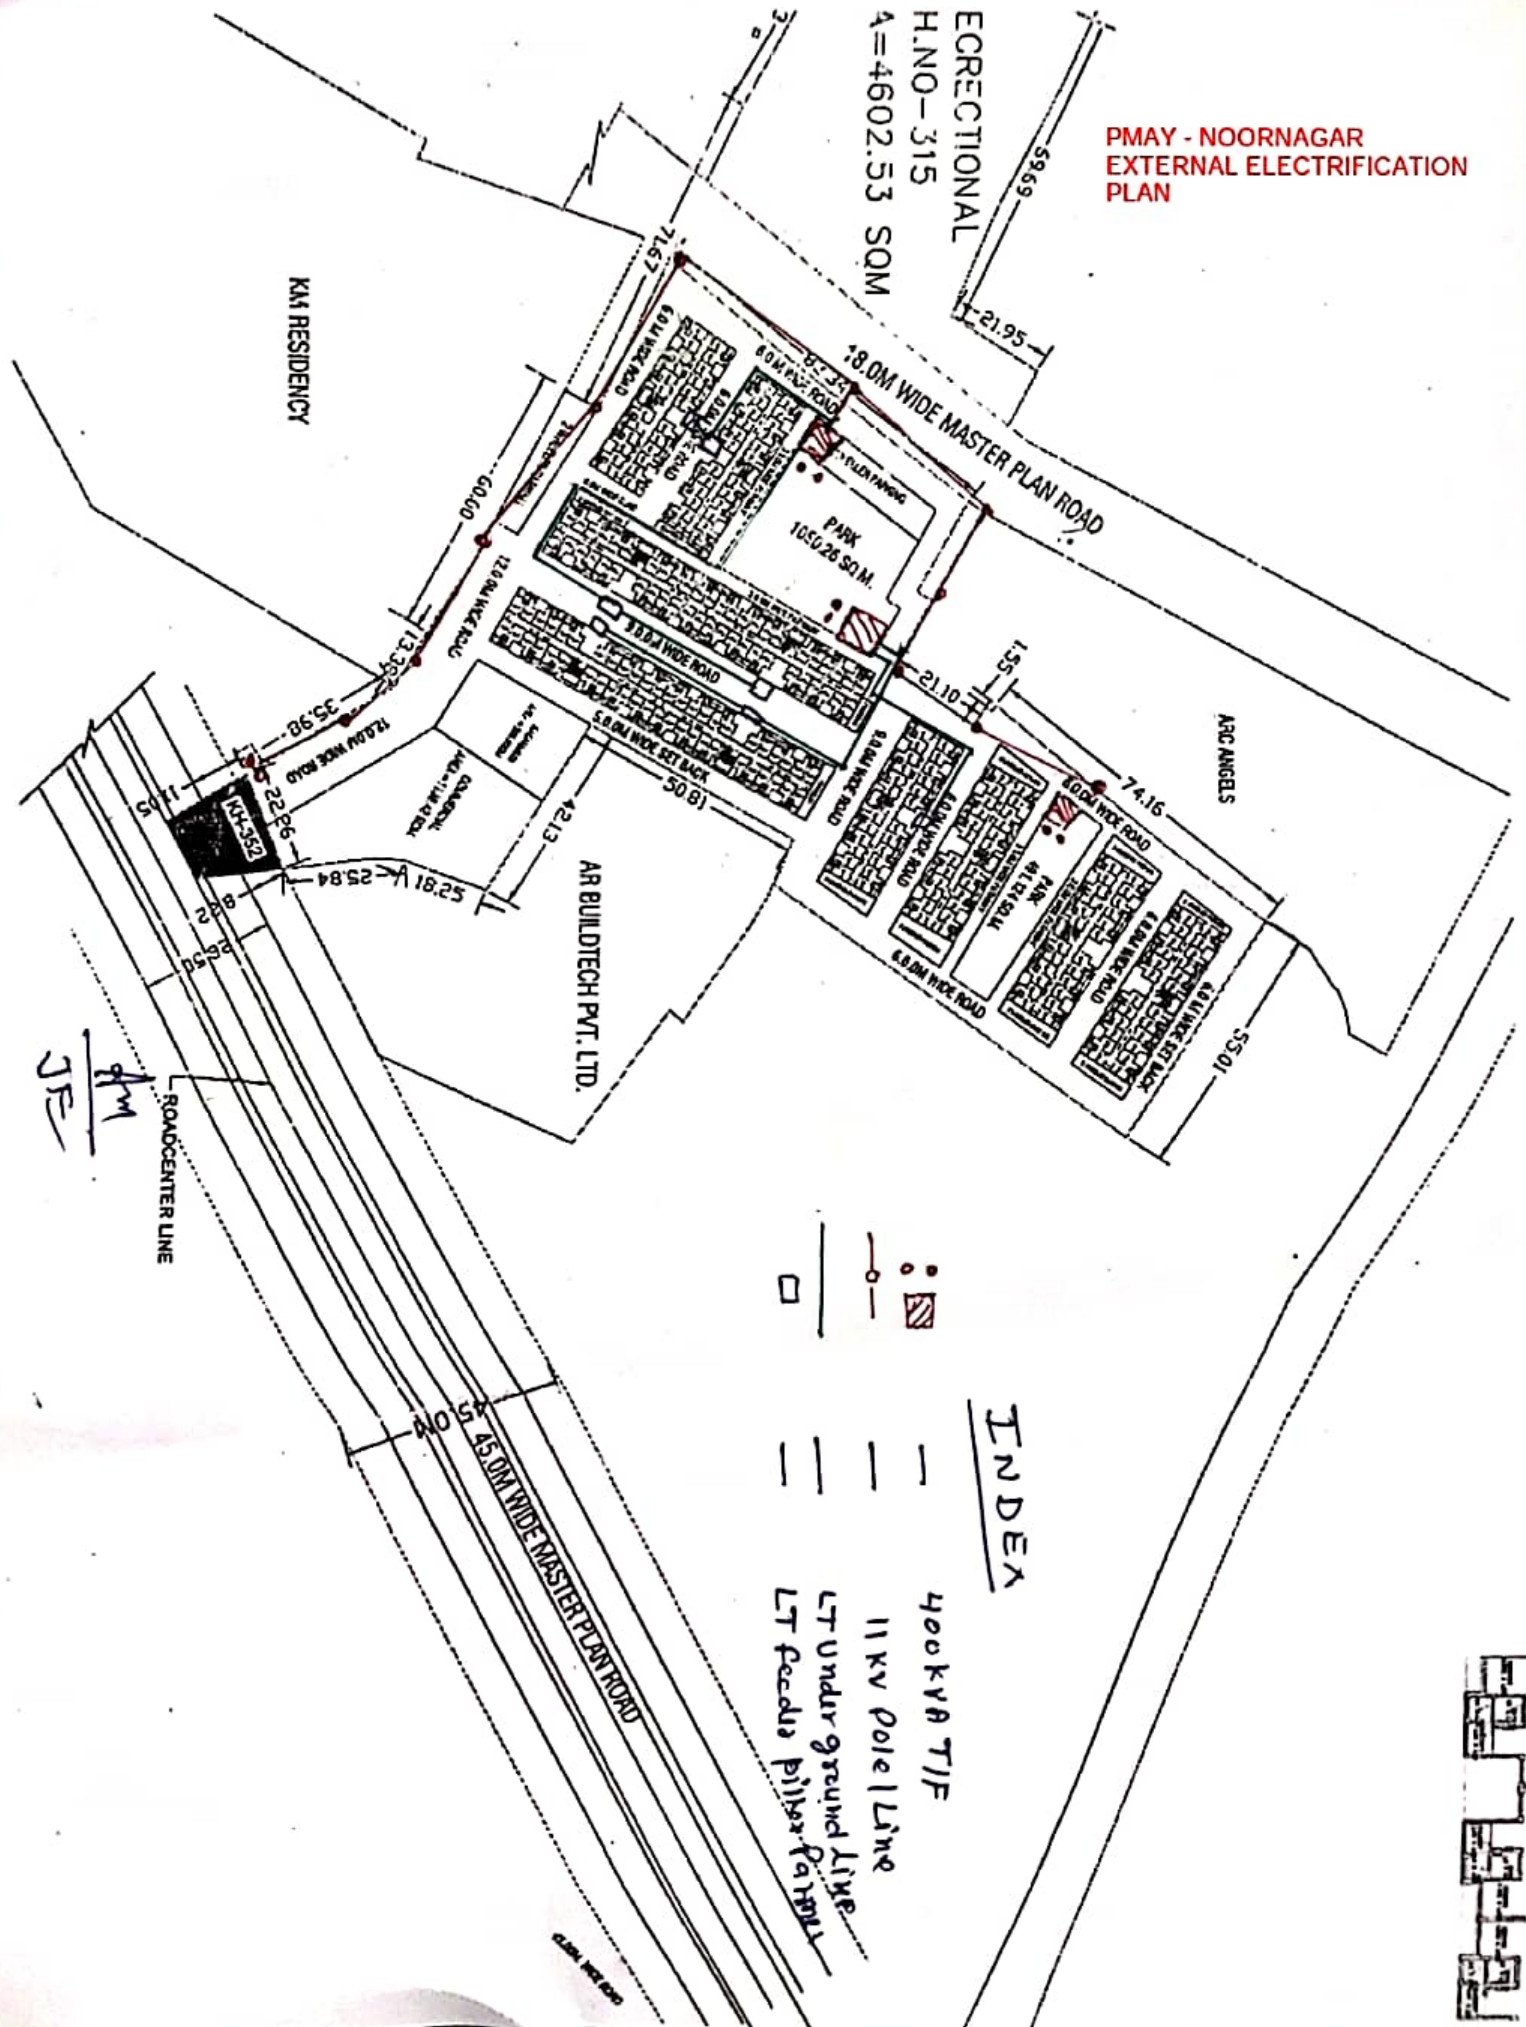

INDEX

- 400KV TIF
- 11KV pole line
- LT underground line
- LT feeds pillar pattern