
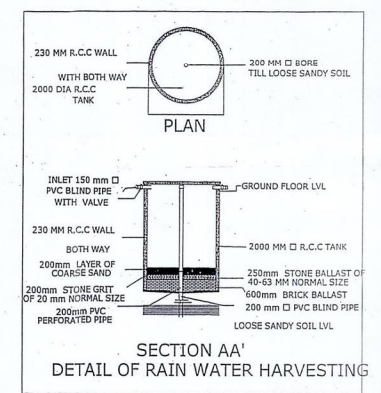


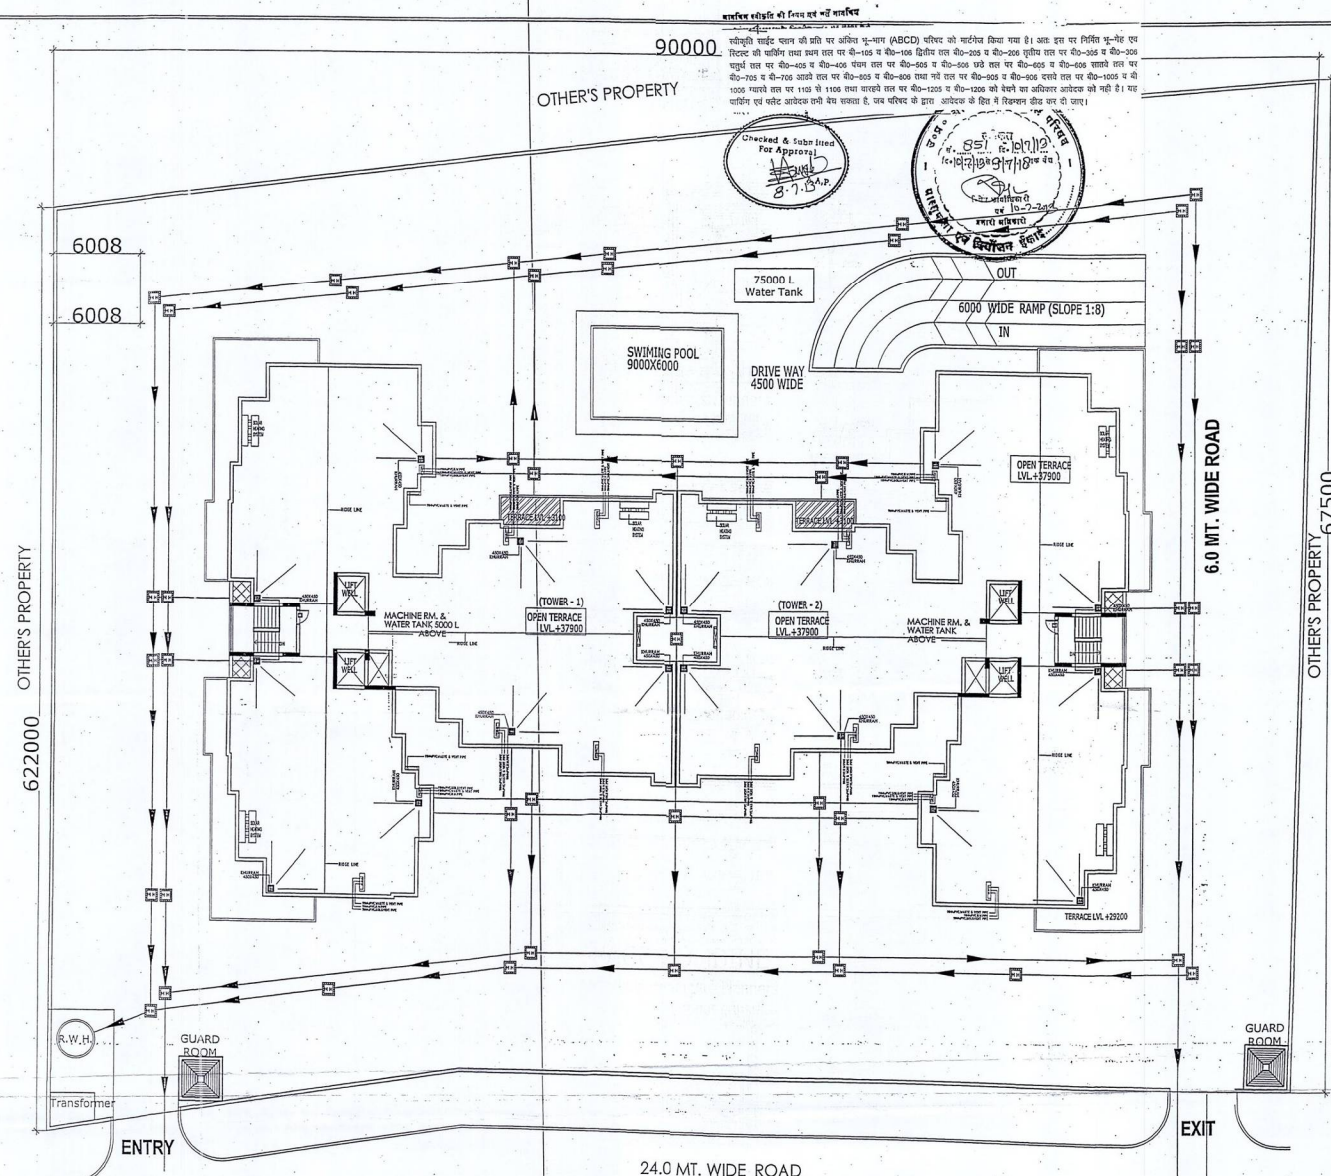

TITLE:- SUBMISSION DRAWING	project:- PROPOSED GROUP HOUSING AT 4A/GH-05, VRINDAVAN YOJNA ,LUCKNOW(UP)	architects:- SPACE COMBINE Architects,Engineers,Planners project management consult. A1/112 SAFDARJUNG ENCLAVE, NEW DELHI -110029 PH : 011-46150000	 Architect sign:	 Owner sign:	drawing released for:- ☐ APPROVAL ☒ SUBMISSION ☐ ADVANCE COPY ☐ CONSTRUCTION drg. no.: A-08 scale: 1:200 drawn by: _____ date: DEC. 2012 (sig) by: _____
--------------------------------------	--	---	--	--	---

SUBTITLE:-
**SEWER AND
RAIN WATER HARVESTING
PLAN**

Client:-
Guru Kripa developers & Infrastructure pvt.Ltd.