


MEGA ECO PARK

TERRACE PLAN & WATER SUPPLY

(R.C.C. U/G TANK LOCATION)
(& TUBEWELL BORE LOCATION)

LEGEND

S.NO.	DESCRIPTION	SYMBOLS
1	TREES	
2	TUBE WELL WATER PIPE	
3	WATER WORKS UG TANK & PUMP ROOM	
4	MAINHOLE	
5	TUBE WELL BORE	
6	PIPE	
7	PIPE	

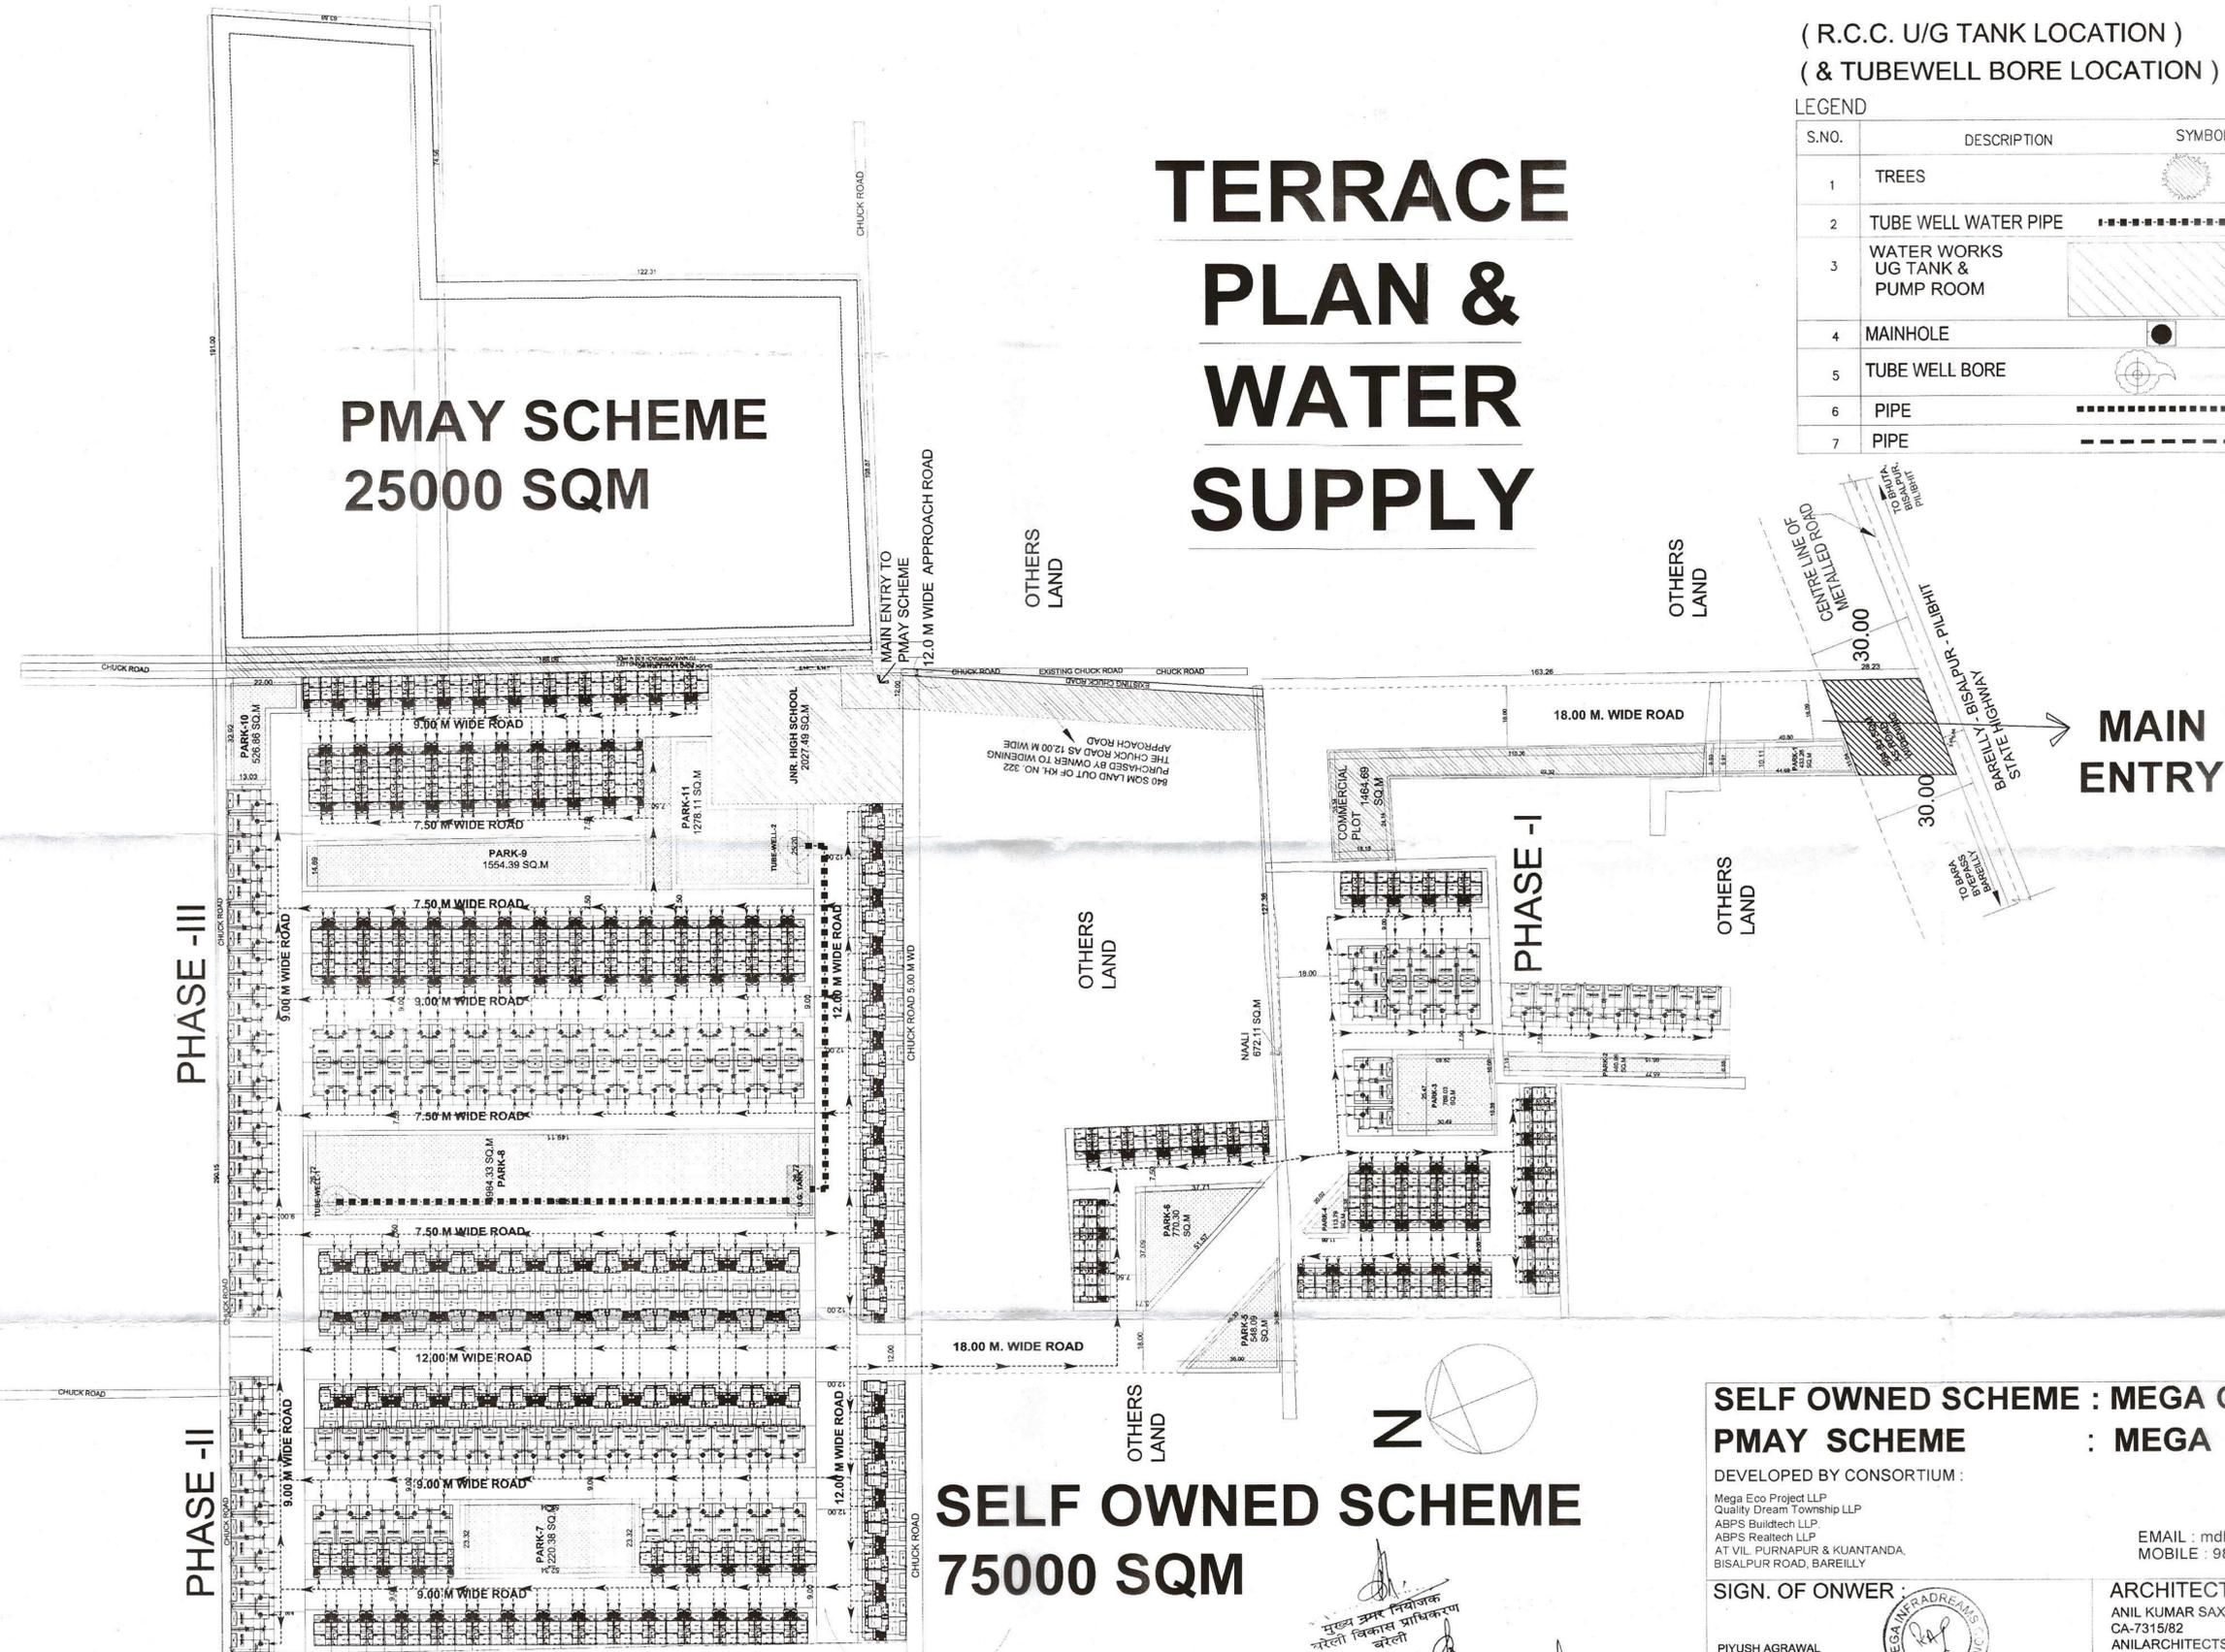

PMA SCHEME
25000 SQM

SELF OWNED SCHEME
75000 SQM

SELF OWNED SCHEME : MEGA GREEN CITY
PMA SCHEME : MEGA ECO PARK

DEVELOPED BY CONSORTIUM :

Mega Eco Project LLP
Quality Dream Township LLP
ABPS Buildtech LLP
ABPS Realtch LLP
AT VIL PURNAPUR & KUANTANDA,
BISALPUR ROAD, BAREILLY

EMAIL : mdh@megainfracity.com
MOBILE : 9897225221, 9837074950

SIGN. OF ONWER :

PIYUSH AGRAWAL
M: 9897225221
EMAIL : mdh@megainfracity.com



ARCHITECT

ANIL KUMAR SAXENA & Anil Kumar Saxena
CA-7315/82 Anil Architect & Engineer CA-7315/82
ANILARCHITECTS & ENGG. Approved Valuer
B-340, RAJENDRA NAGAR CAT-1-12/2004
BAREILLY. M: 9897658839 Rajendra Nagar, Bareilly, U.P.
anilarchitects2008@gmail.com

मुख्य उत्तर निर्देशक
नरैली विकास प्राधिकरण
बरेली

27/02/19

राजिव
बरेली विकास प्राधिकरण
बरेली

SCALE-1:1000

