


LEGEND -				
SYMBOL	FIXTURE TYPE	NOS.	MOUNTING HEIGHT (in meters)	WATTAGE
○	POLE LIGHT WITH WING LIGHT FIXTURE	42	POLE HEIGHT 7.2 M	60 W/LED
■	FEEDER PILLAR	03		

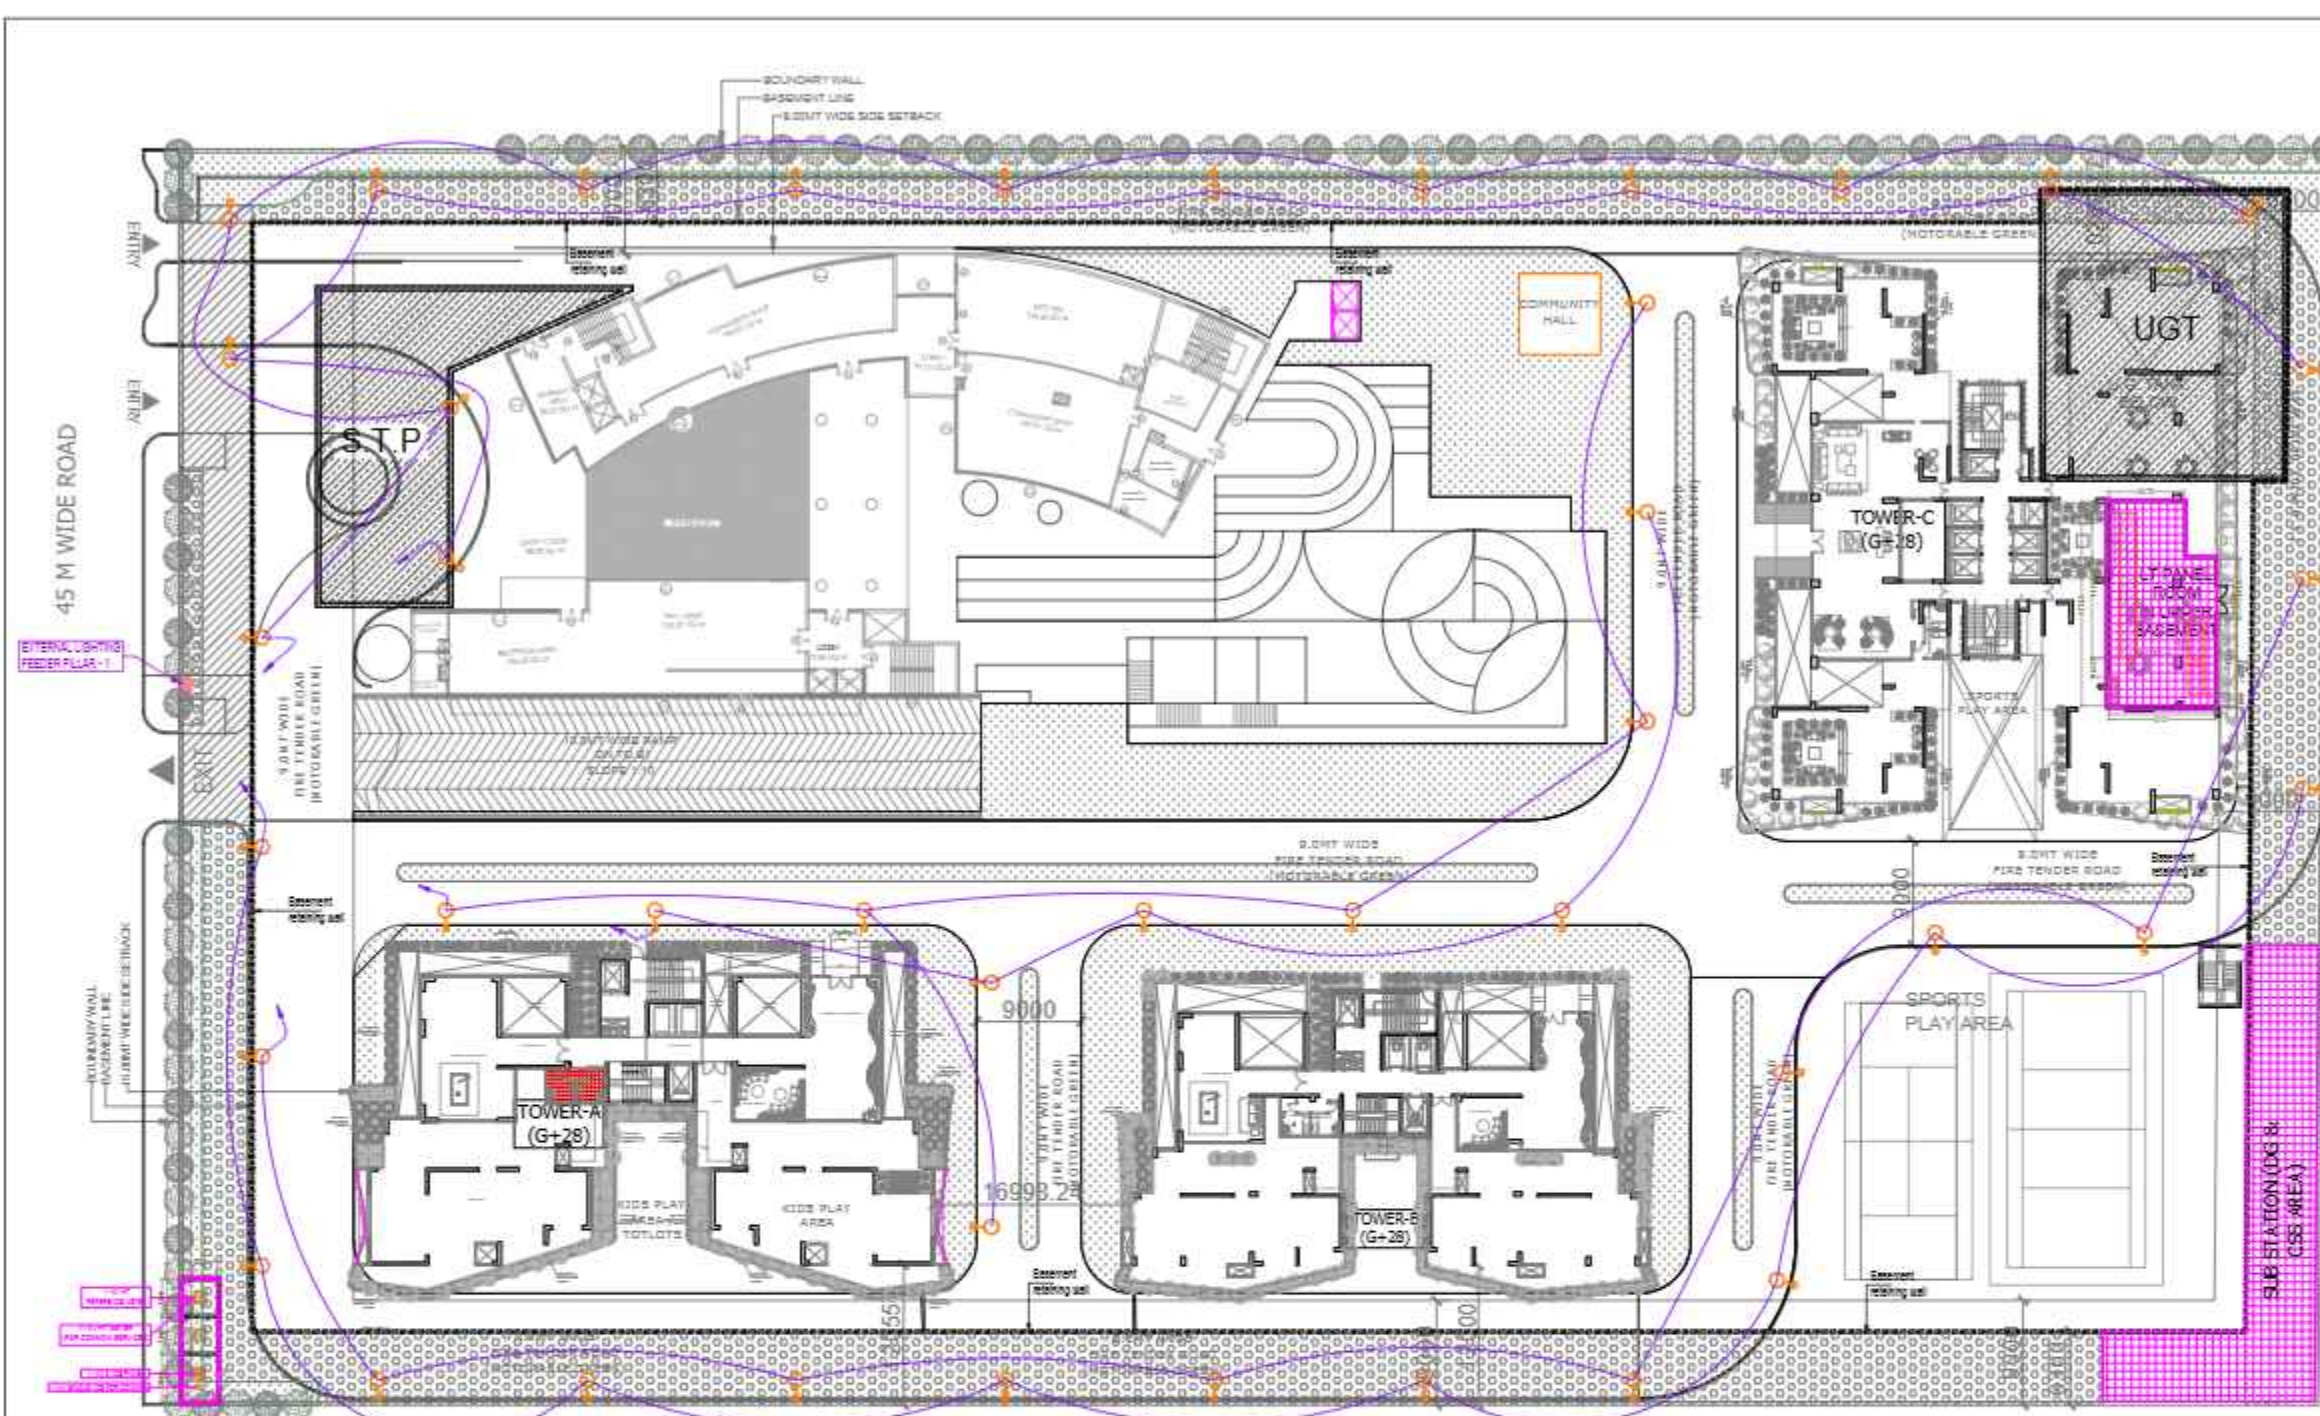

L.T PANEL ROOM  
IN UPPER BASEMENT

SUBSTATION  
(D.G & TRANSFORMER)  
AT GR. LEVEL

H.T METER

Rev. No.	Date	Revision
Project: "COUNTY - 151" AT SECTOR-151, NDDA		
Title: LAYOUT PLAN		
Subtitle: EXTERNAL LIGHTING SYSTEM		
Drawing Released for:		
<input type="checkbox"/> APPROVAL	<input checked="" type="checkbox"/> RIBA SUBMISSION	
<input type="checkbox"/> ADVANCE COPY	<input type="checkbox"/> CONSTRUCTION	
Dwg. No.: COUNTY - 151 / 02-01		
Scale: 1:200	Drawn By: Varadraj	
Date: July 2025	Design By: Ajay Uj Rajan	
Architects:		
Architecture   Urban design   Hospitality   Interiors 2-121/10C, P-4/11-20/1020, 2nd floor, Naraina, New Delhi - 110028 132-42/NDU, P-4/11-02/1020, 2nd floor, Naraina, New Delhi - 110028		
Service Consultant:		
1500/Office 2-47, Sector-27, Noida - 201301 Tel: +91-11-26166100, 26166101 Email: info@cespl.in, sales@cespl.in		