

General Notes

1. THIS DRAWING IS ONLY FOR PRESENTATION PURPOSE.
2. THIS DRAWING AND DESIGN IS CREATED BY AVIGHNA STUDIO. NO PORTION MAY BE USED OR REPRODUCED WITHOUT THEIR WRITTEN PERMISSION.
3. ARCHITECT MUST BE INFORMED OF ANY ADDITIONAL INFORMATION REQUIRED OR IN CASE OF ANY DISCREPANCY.
4. THIS DRAWING IS TO BE READ IN CONJUNCTION WITH THE DESIGNERS SPECIFICATIONS AND CONDITIONS OF CONTRACT.
5. ALL DIMENSIONS ARE IN MM U.N.O.
6. ALL DIMENSIONS ARE TO BE READ NOT SCALED.

| | | |
|----------------------------------------|--|--|
| SOIL PIPE | | |
| WASTE PIPE | | |
| RAIN PIPE | | |
| COLD WATER SUPPLY (CWS) | | |
| HOT WATER SUPPLY (HWS) WITH INSULATION | | |
| VENT PIPE | | |
| EXTERNAL RAIN WATER PIPE | | |
| SEWER LINE - EXTERNAL | | |
| SEWERAGE MANHOLE | | |
| STORM WATER MANHOLE | | |
| KHURRA | | |
| GALLY TRAP | | |
| FLOOR TRAP (FT) | | |

PROJECT-
PROPOSED STUDIO APARTMENT

CLIENT-
CORAL GROUP

DESIGN TITLE-
PLUMBING LAYOUT - STILT FLOOR

DRAWING NO: _____ **SCALE:**
N.T.S.

DEALT BY - VISHNU KUMAWAT **CHECKED BY -** _____

DATE: 13-09-2025 **NORTH:**

MEP-


A-8, PATH NO. 4, JAMUNA NAGAR,
SODALA, JAIPUR-302008,
MAIL - cubemep@gmail.com,
Ph. No. 0141 2221089
Mob. No. +91 9214308430

ARCHITECT-

avighna associates
- ARCHITECTS, INTERIOR DESIGNERS & PLANNERS -
Studio: 2nd floor block-B office no 201, Vidyasagar, Mohliya, Jaipur
221012, U.P.
Phone: 9416333285
email: avighna@avighnastudio.com

Kishu

Avighna Associates
Architects, Interior
Designers & Planners
Varanasi

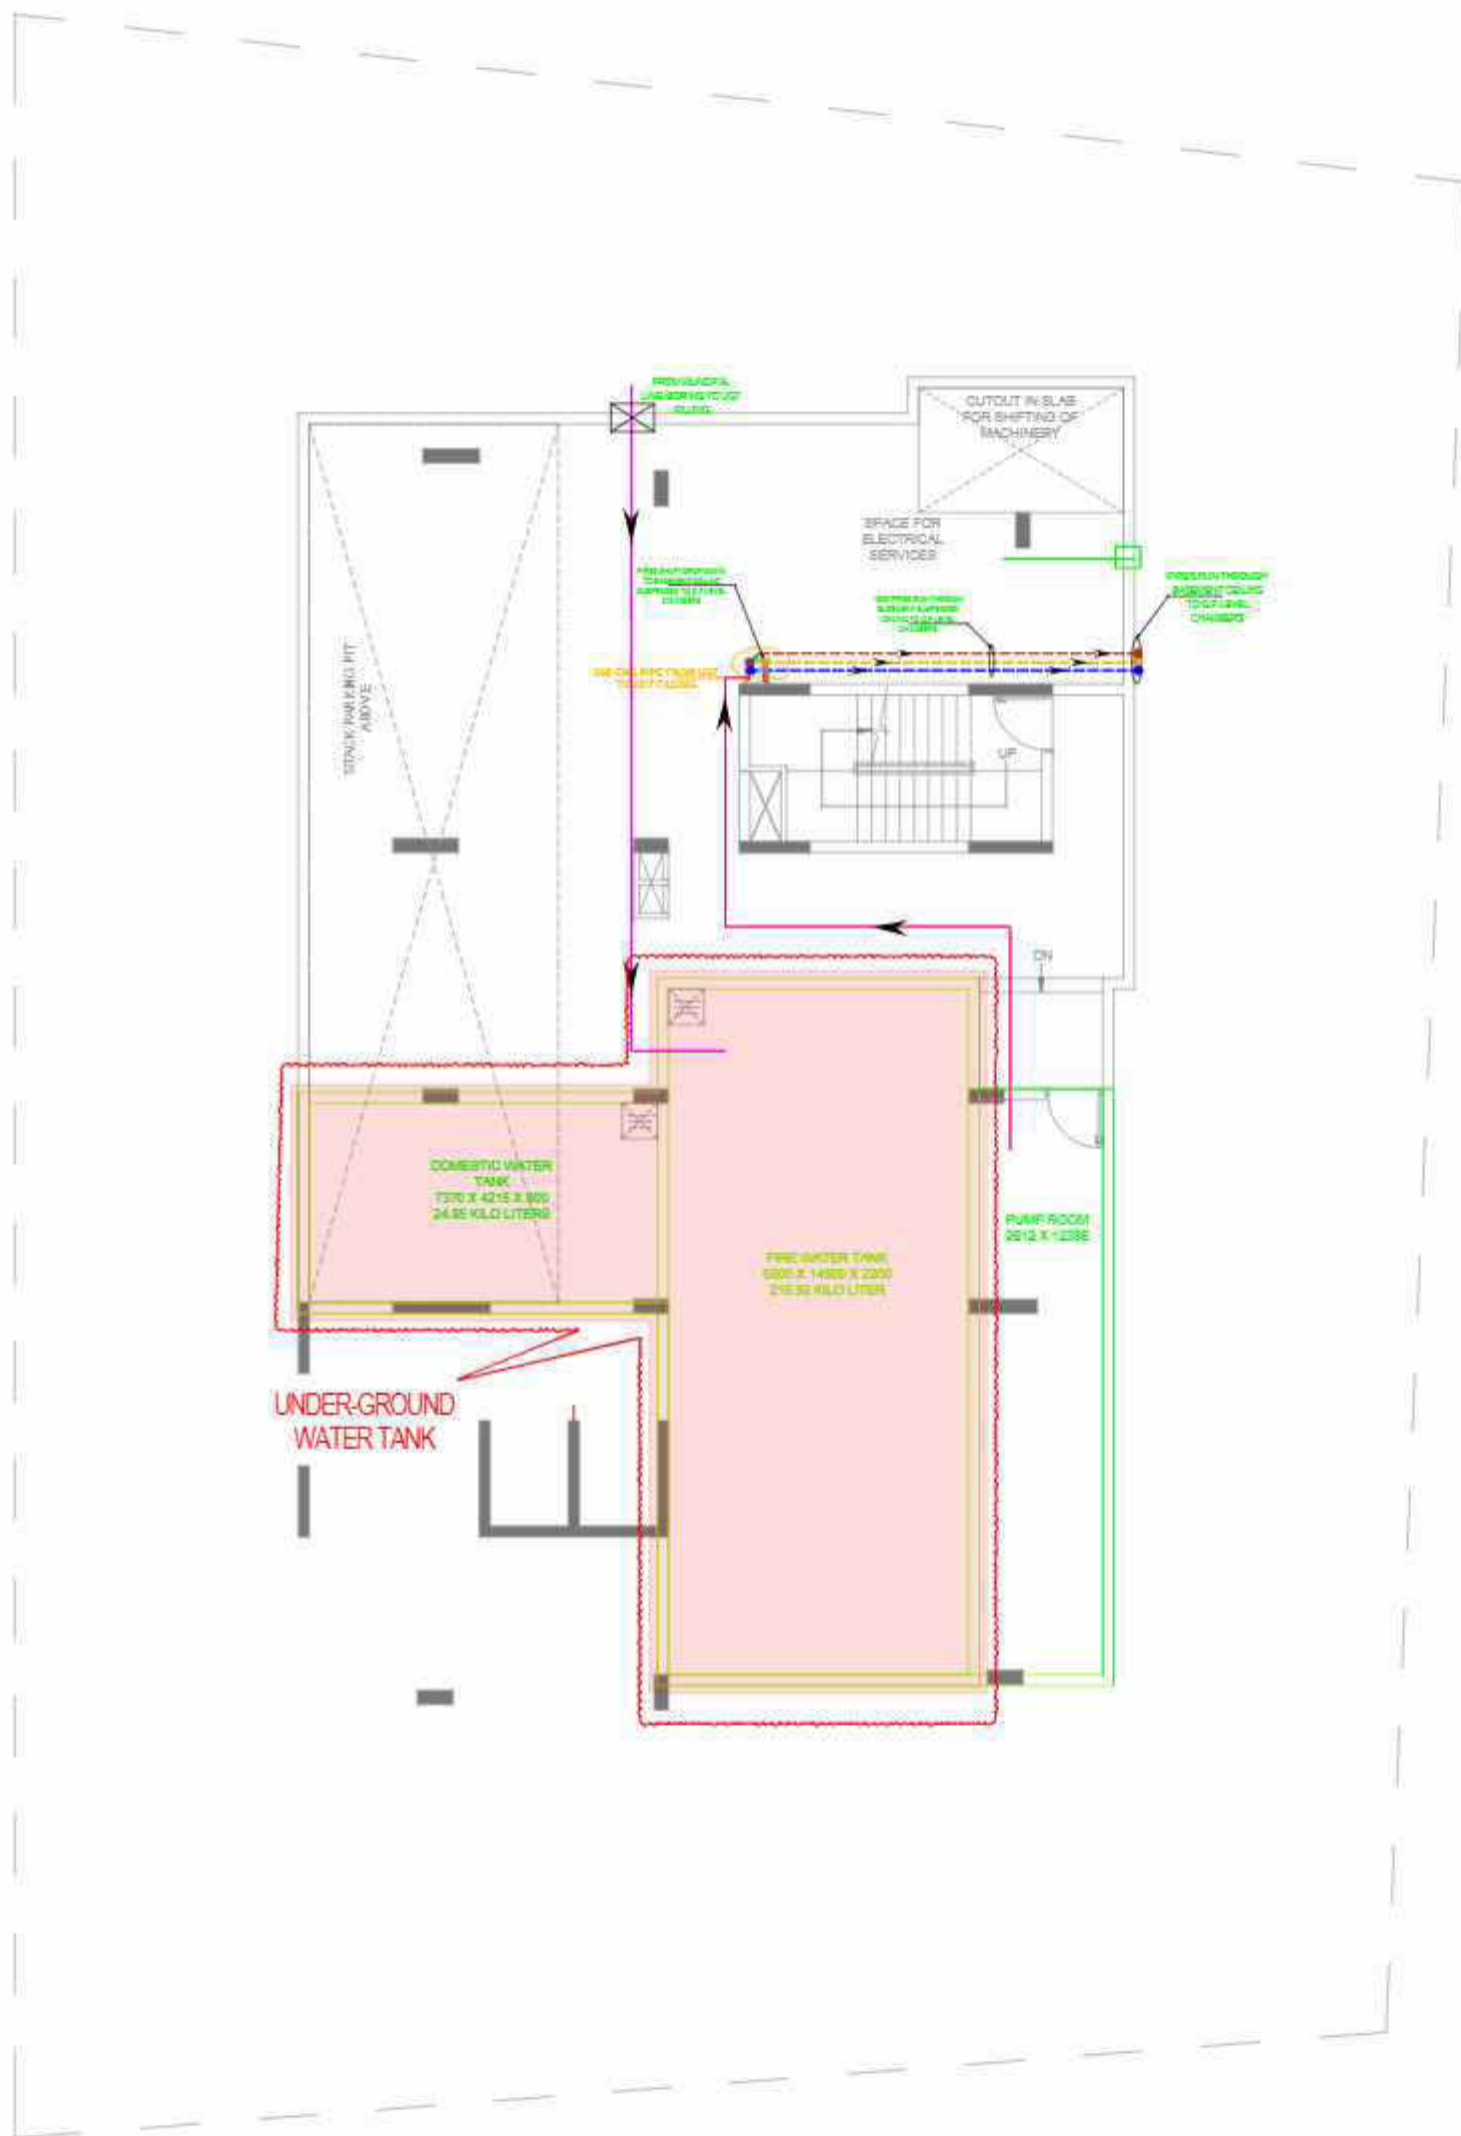

General Notes

1. THIS DRAWING IS ONLY FOR PRESENTATION PURPOSE.
2. THIS DRAWING AND DESIGN IS CREATED BY AVIGHNA STUDIO. NO PORTION MAY BE USED OR REPRODUCED WITHOUT THEIR WRITTEN PERMISSION.
3. ARCHITECT MUST BE INFORMED OF ANY ADDITIONAL INFORMATION REQUIRED OR IN CASE OF ANY DISCREPANCY.
4. THIS DRAWING IS TO BE READ IN CONJUNCTION WITH THE DESIGNERS SPECIFICATIONS AND CONDITIONS OF CONTRACT.
5. ALL DIMENSIONS ARE IN MM U.N.O.
6. ALL DIMENSIONS ARE TO BE READ NOT SCALED.

| | | |
|----------------------------------------|--|--|
| SOIL PIPE | | |
| WASTE PIPE | | |
| RAIN PIPE | | |
| COLD WATER SUPPLY (CWS) | | |
| HOT WATER SUPPLY (HWS) WITH INSULATION | | |
| VENT PIPE | | |
| EXTERNAL RAIN WATER PIPE | | |
| SEWER LINE- EXTERNAL | | |
| SEWERAGE MANHOLE | | |
| STORM WATER MANHOLE | | |
| KHURRA | | |
| GALLY TRAP | | |
| FLOOR TRAP (FT) | | |

PROJECT-
PROPOSED STUDIO APARTMENT

CLIENT-
CORAL GROUP

DESIGN TITLE-
PLUMBING LAYOUT - BASEMENT FLOOR

DRAWING NO.: _____ **SCALE:**
N.T.S.

DEALT BY - VISHNU KUMAWAT **CHECKED BY -** _____

DATE: 13-09-2025 **NORTH:**


MEP-

A-8, PATH NO. 4, JAMUNA NAGAR,
SODALA, JAIPUR-302008,
MAIL - cubemep@gmail.com,
Ph. No. 0141 2221089
Mob. No. +91 9214308430

ARCHITECT-

avighna associates
- ARCHITECTS, INTERIOR DESIGNERS & PLANNERS -
Studio: 2nd floor, block-04, The no 201, Vardaan Plaza, Indira Nagar,
221012, U.P.
Phone: 9450332295
Email: cubecor@sigmastudio.com

Avighna Associates
Architects, Interior
Designers & Planners
Varanasi

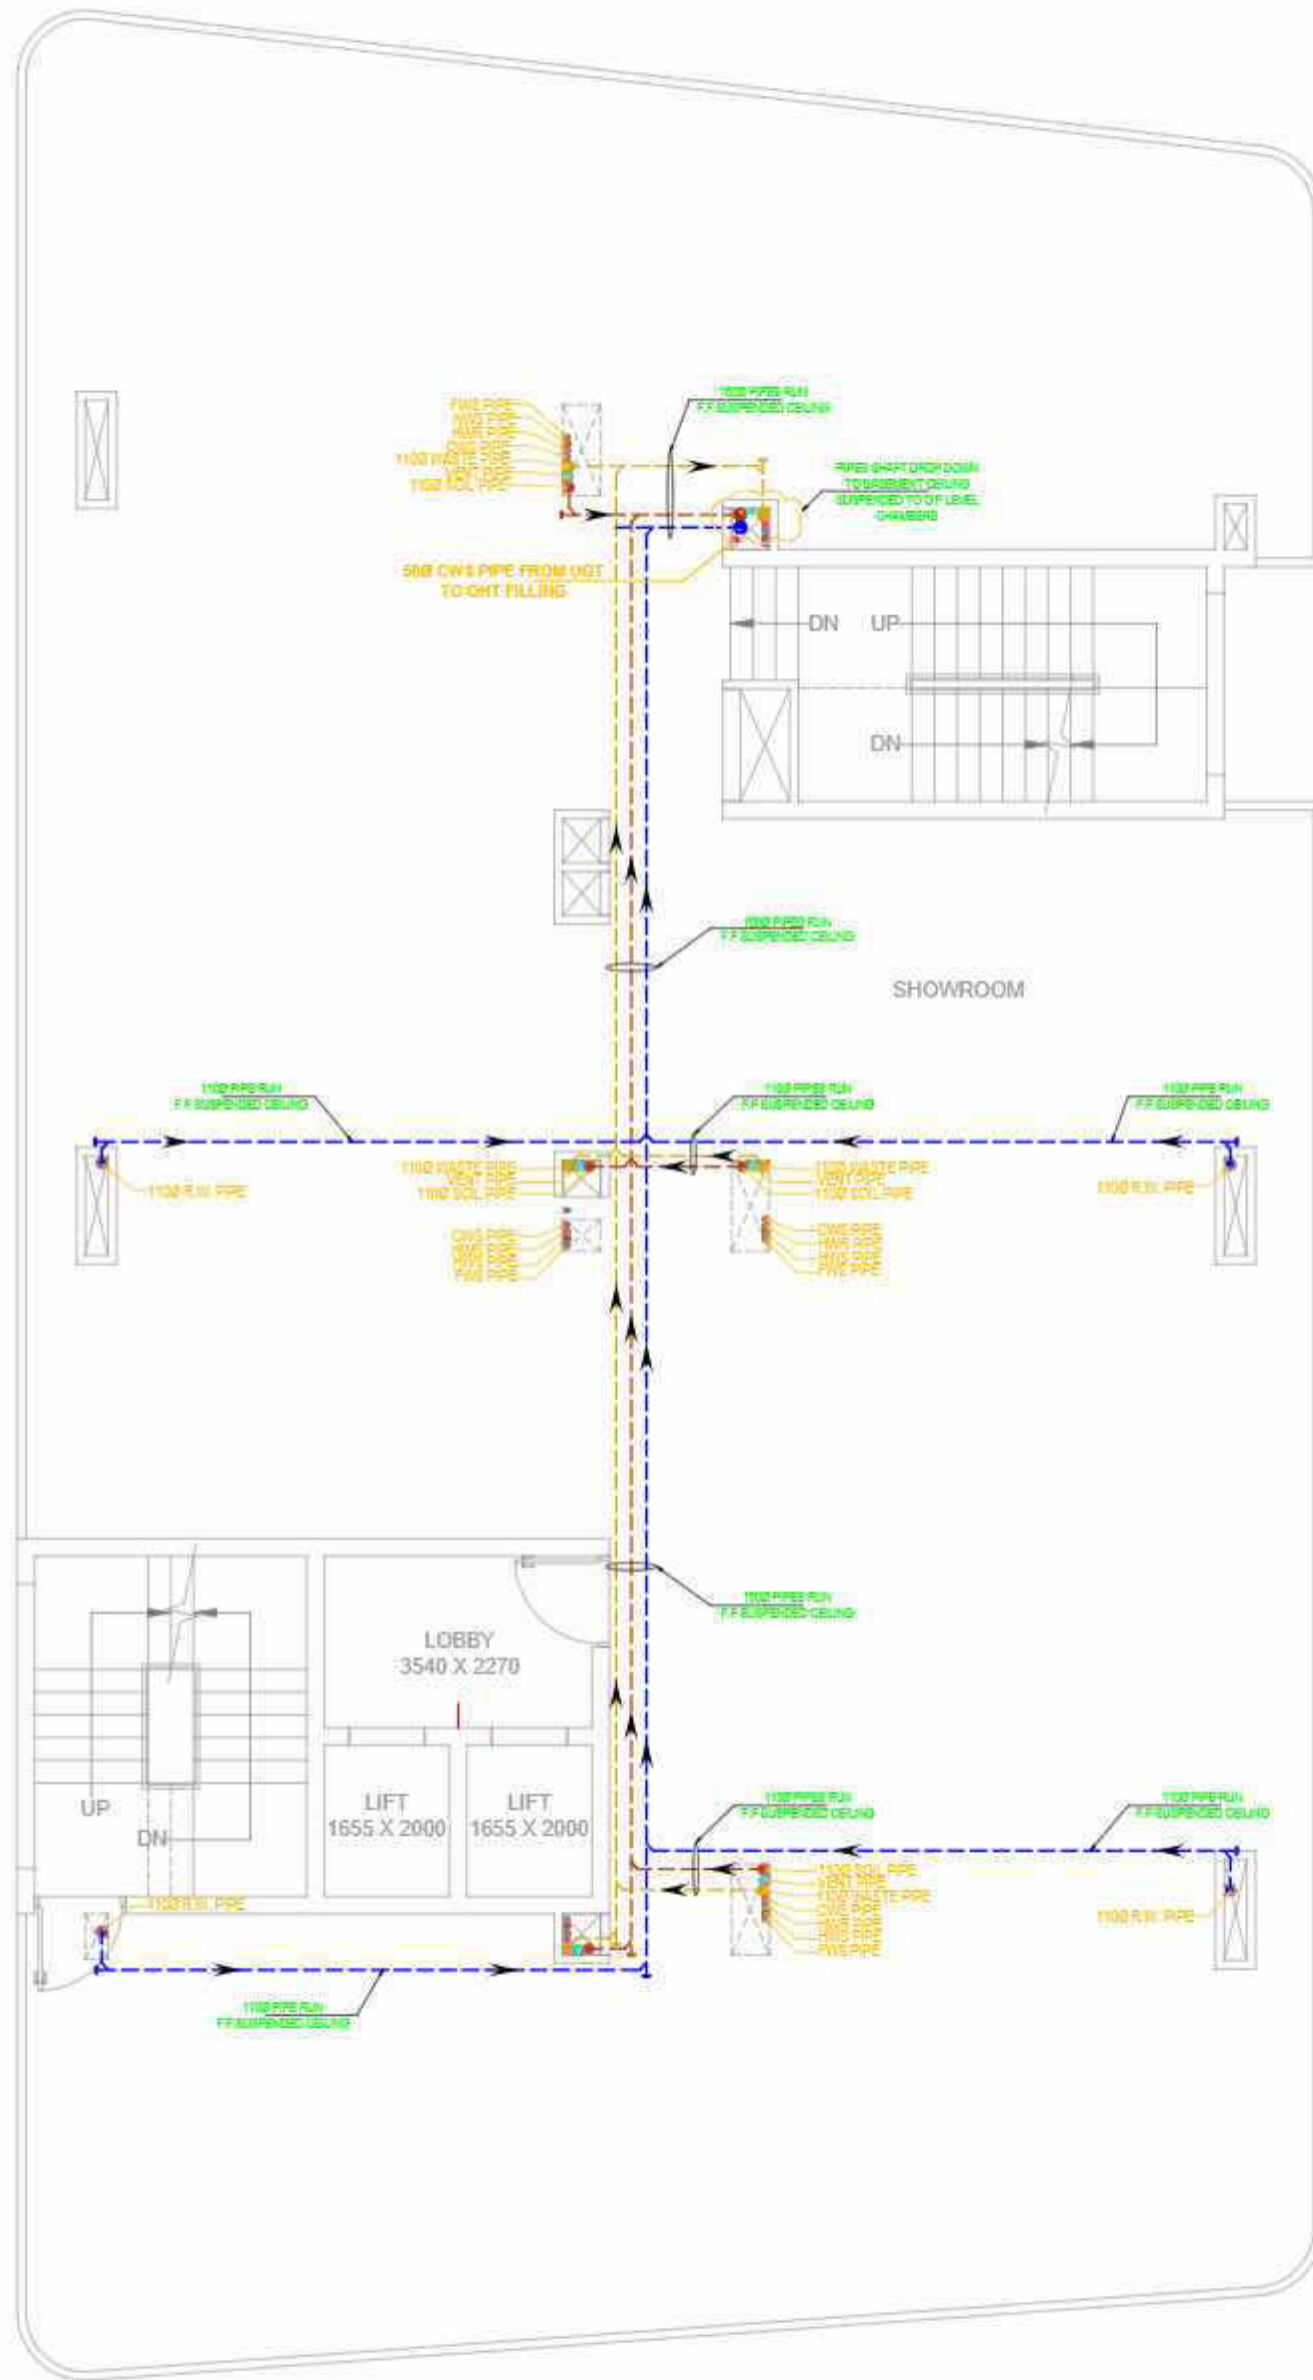

General Notes

1. THIS DRAWING IS ONLY FOR PRESENTATION PURPOSE.
2. THIS DRAWING AND DESIGN IS CREATED BY AVIGHNA STUDIO. NO PORTION MAY BE USED OR REPRODUCED WITHOUT THEIR WRITTEN PERMISSION.
3. ARCHITECT MUST BE INFORMED OF ANY ADDITIONAL INFORMATION REQUIRED OR IN CASE OF ANY DISCREPANCY.
4. THIS DRAWING IS TO BE READ IN CONJUNCTION WITH THE DESIGNERS SPECIFICATIONS AND CONDITIONS OF CONTRACT.
5. ALL DIMENSIONS ARE IN MM U.N.O.
6. ALL DIMENSIONS ARE TO BE READ NOT SCALED.

| | | |
|----------------------------------------|--|--|
| SOIL PIPE | | |
| WASTE PIPE | | |
| RAIN PIPE | | |
| COLD WATER SUPPLY (CWS) | | |
| HOT WATER SUPPLY (HWS) WITH INSULATION | | |
| VENT PIPE | | |
| EXTERNAL RAIN WATER PIPE | | |
| SEWER LINE - EXTERNAL | | |
| SEWERAGE MANHOLE | | |
| STORM WATER MANHOLE | | |
| KHURRA | | |
| GALLY TRAP | | |
| FLOOR TRAP (FT) | | |

PROJECT-
PROPOSED STUDIO APARTMENT

CLIENT-
CORAL GROUP

DESIGN TITLE-
PLUMBING LAYOUT - 1ST FLOOR

DRAWING NO: _____ **SCALE:**
N.T.S.

DEALT BY - VISHNU KUMAWAT **CHECKED BY -** _____

DATE: 13-09-2025 **NORTH:**

MEP-


A-8, PATH NO. 4, JAMUNA NAGAR,
SODALA, JAIPUR-302008,
MAIL: - cubemep@gmail.com,
Ph. No. 0141 2221089
Mob. No. +91 9214308430

ARCHITECT-

avighna associates
ARCHITECTS, INTERIOR DESIGNERS & PLANNERS
Studio: 2nd floor, block-07, The no 201, Vidyasagar, Indraprastha, New Delhi
122102, U.P.
Phone: 9411033285
Email: cubestudio@gmail.com

Handwritten signature
Avighna Associates
Architects, Interior Designers & Planners
Varanasi



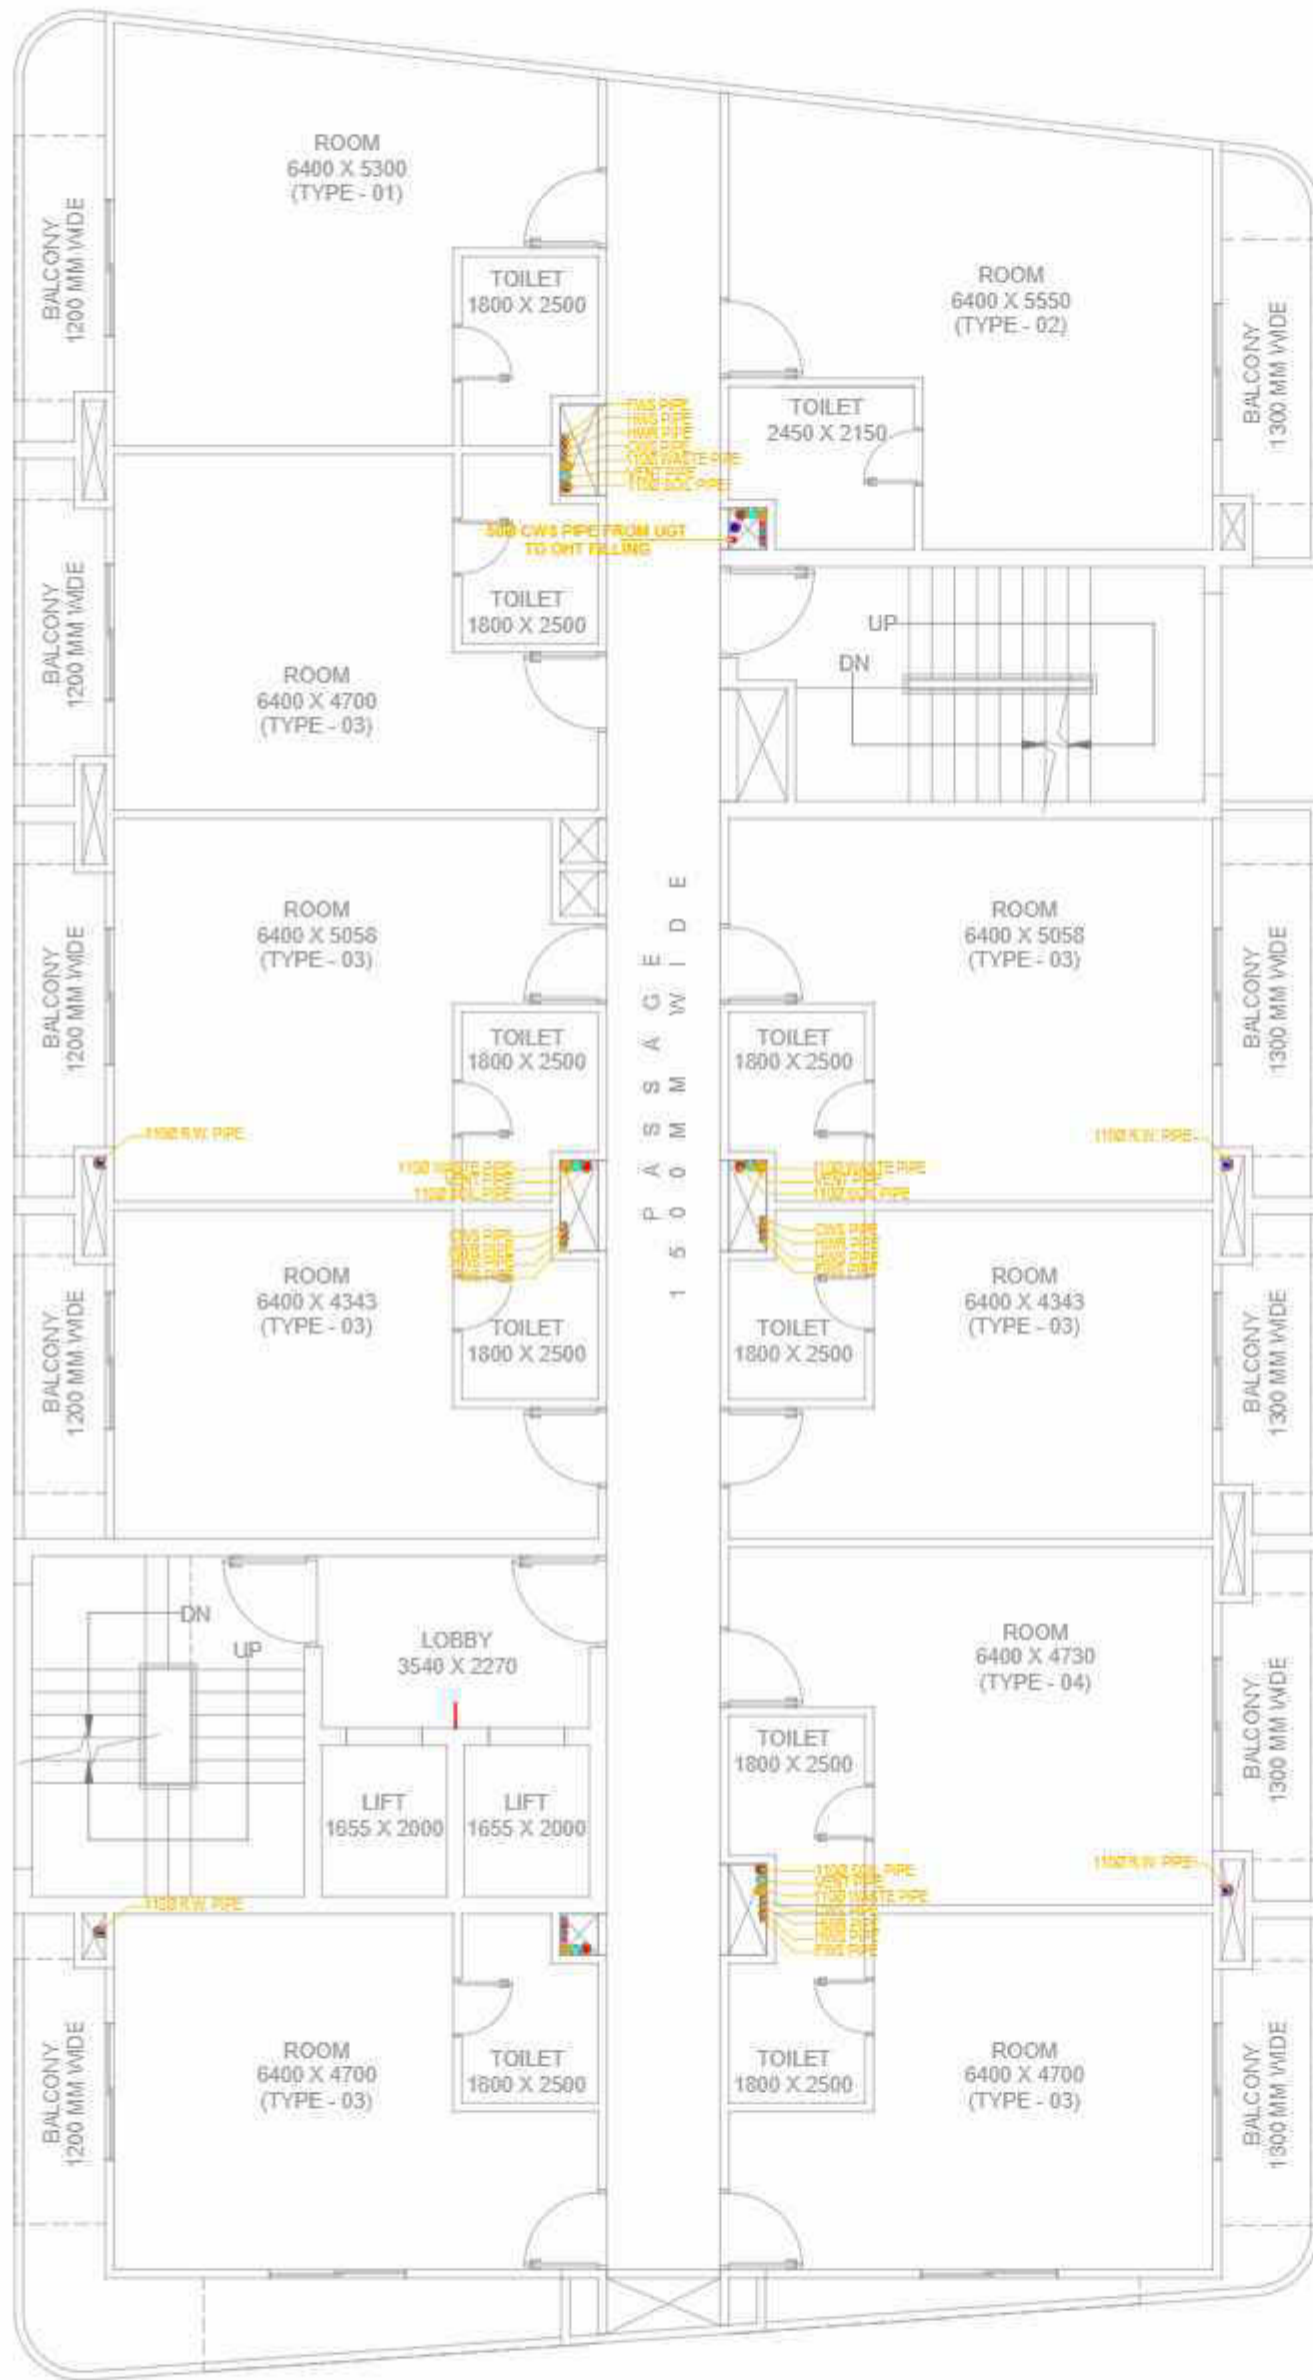

General Notes

1. THIS DRAWING IS ONLY FOR PRESENTATION PURPOSE.
2. THIS DRAWING AND DESIGN IS CREATED BY AVIGHNA STUDIO. NO PORTION MAY BE USED OR REPRODUCED WITHOUT THEIR WRITTEN PERMISSION.
3. ARCHITECT MUST BE INFORMED OF ANY ADDITIONAL INFORMATION REQUIRED OR IN CASE OF ANY DISCREPANCY.
4. THIS DRAWING IS TO BE READ IN CONJUNCTION WITH THE DESIGNERS SPECIFICATIONS AND CONDITIONS OF CONTRACT.
5. ALL DIMENSIONS ARE IN MM U.N.O.
6. ALL DIMENSIONS ARE TO BE READ NOT SCALED.

| | | |
|----------------------------------------|--|--|
| SOIL PIPE | | |
| WASTE PIPE | | |
| RAIN PIPE | | |
| COLD WATER SUPPLY (CWS) | | |
| HOT WATER SUPPLY (HWS) WITH INSULATION | | |
| VENT PIPE | | |
| EXTERNAL RAIN WATER PIPE | | |
| SEWER LINE - EXTERNAL | | |
| SEWERAGE MANHOLE | | |
| STORM WATER MANHOLE | | |
| KHURRA | | |
| GALLY TRAP | | |
| FLOOR TRAP (FT) | | |

PROJECT-
PROPOSED STUDIO APARTMENT

CLIENT-
CORAL GROUP

DESIGN TITLE-
PLUMBING LAYOUT - 2ND FLOOR

| | |
|------------------------------|------------------|
| DRAWING NO: | SCALE: N.T.S. |
| DEALT BY - VISHNU KUMAWAT | CHECKED BY - |
| DATE: 13-09-2025 | NORTH: |


MEP-

A-8, PATH NO. 4, JAMUNA NAGAR,
SODALA, JAIPUR-302008,
MAIL: - cubemep@gmail.com,
Ph. No. 0141 2221089
Mob. No. +91 9214308430

ARCHITECT-

avighna associates
- ARCHITECTS, INTERIOR DESIGNERS & PLANNERS -
Studio: 2nd floor, block-04, The no 201, Vardoli cross, Indira Nagar,
Indira Nagar, U.P.
Phone: 9453332295
Email: avighna@avignastudio.com

Avighna Associates
Architects, Interior
Designers & Planners
Varanasi

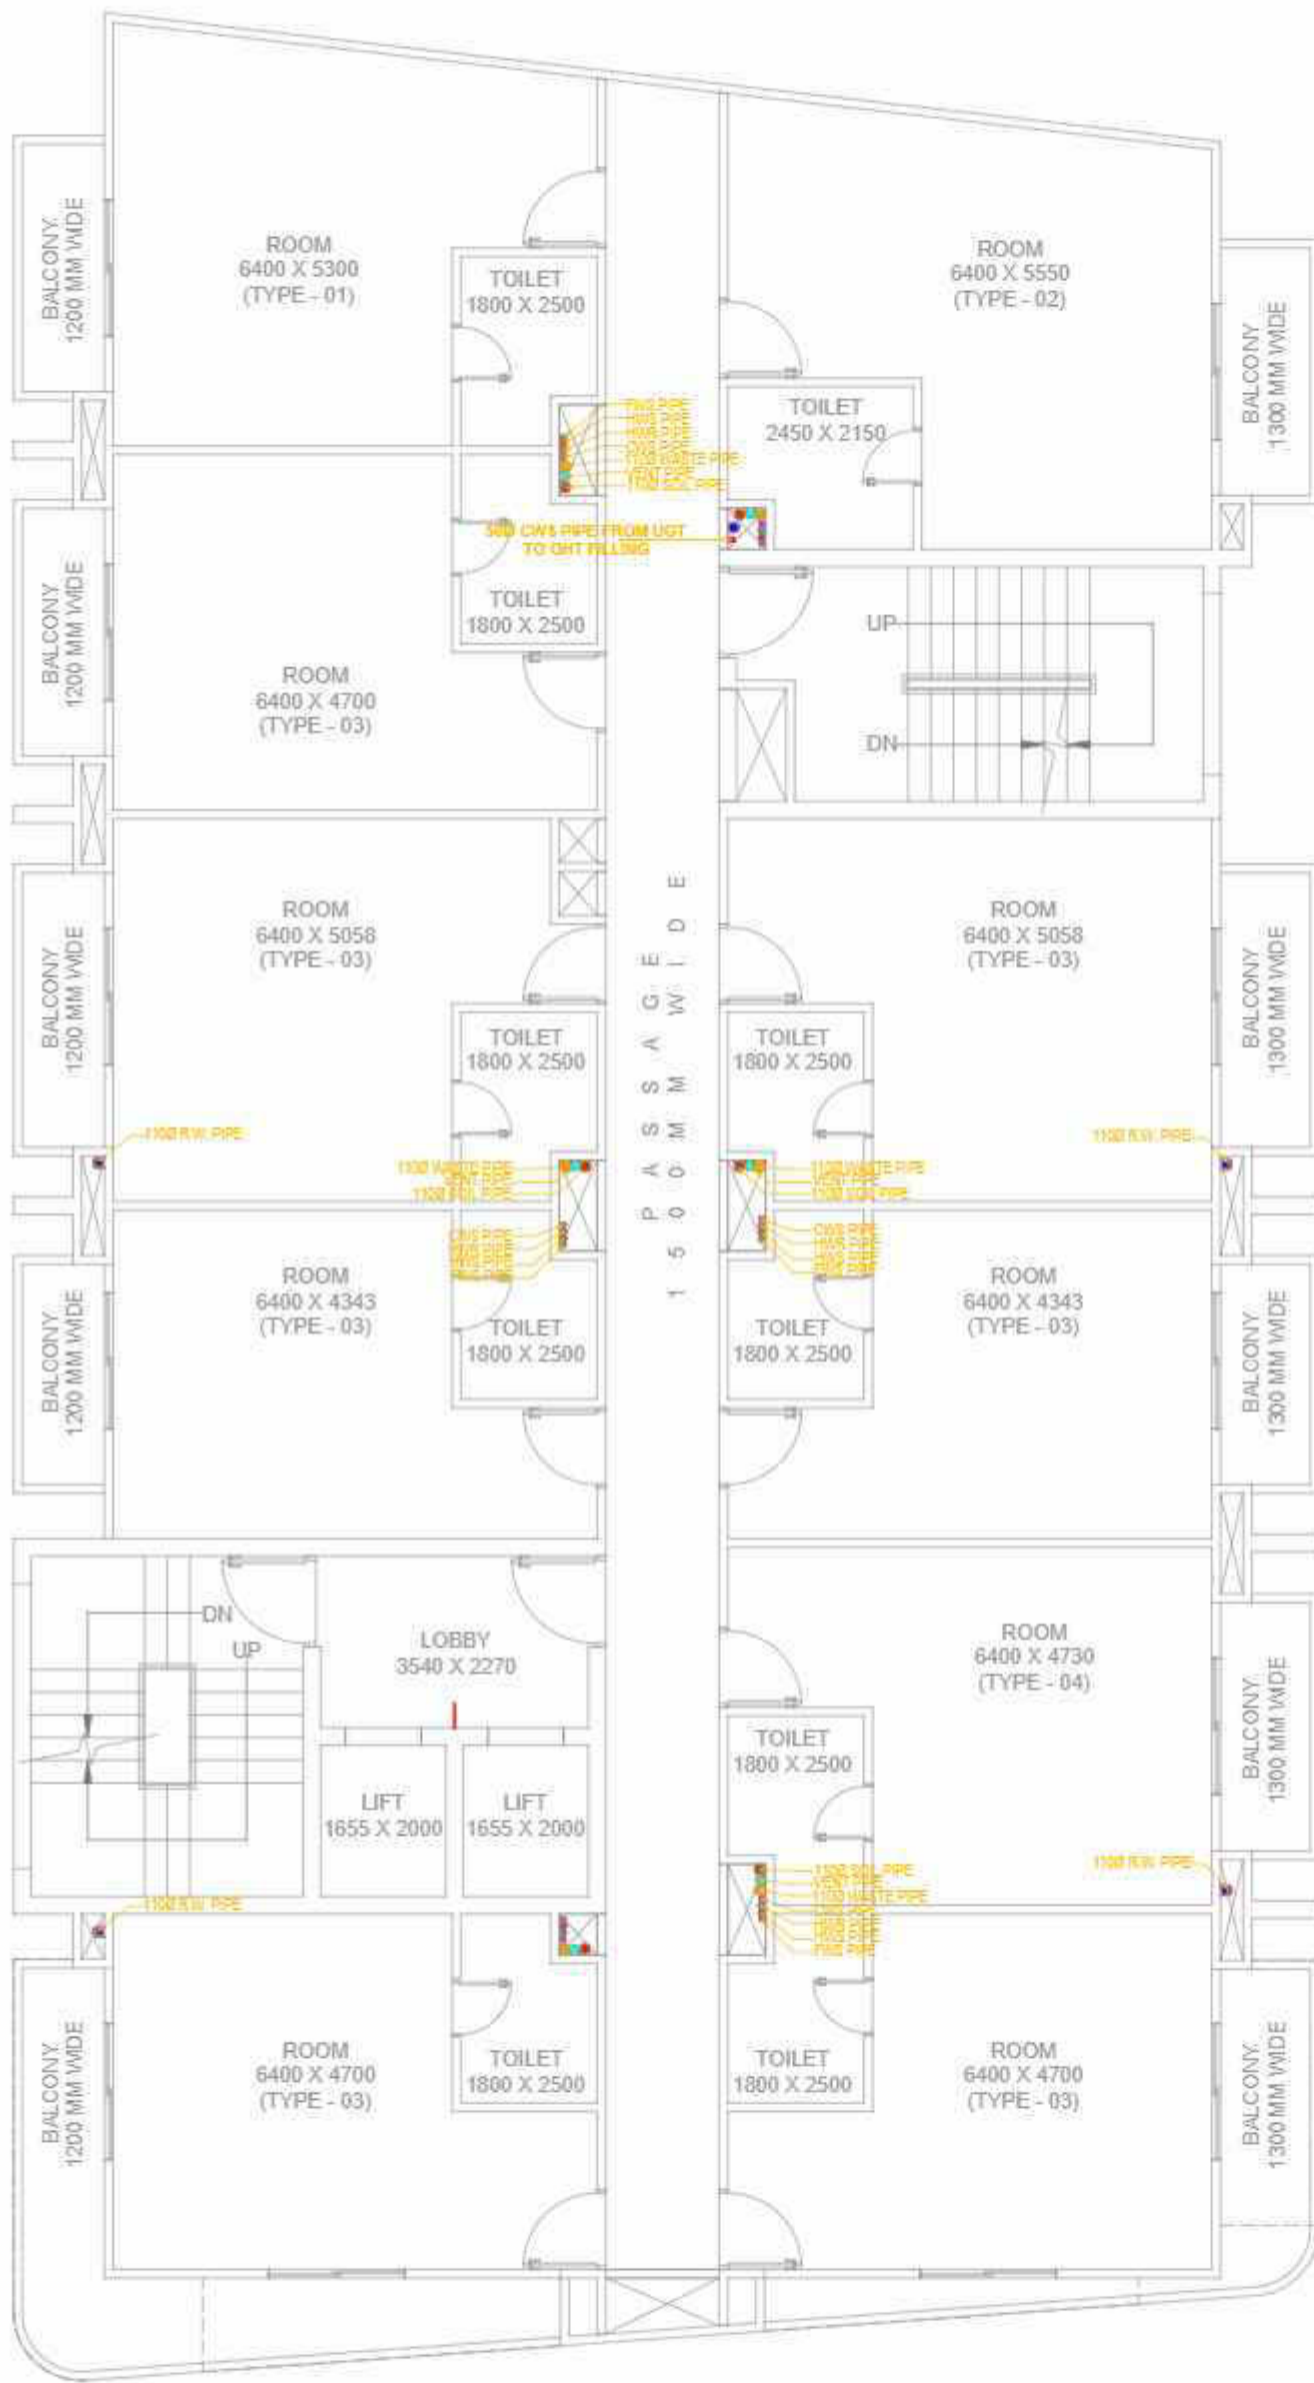

General Notes

1. THIS DRAWING IS ONLY FOR PRESENTATION PURPOSE.
2. THIS DRAWING AND DESIGN IS CREATED BY AVIGHNA STUDIO. NO PORTION MAY BE USED OR REPRODUCED WITHOUT THEIR WRITTEN PERMISSION.
3. ARCHITECT MUST BE INFORMED OF ANY ADDITIONAL INFORMATION REQUIRED OR IN CASE OF ANY DISCREPANCY.
4. THIS DRAWING IS TO BE READ IN CONJUNCTION WITH THE DESIGNERS SPECIFICATIONS AND CONDITIONS OF CONTRACT.
5. ALL DIMENSIONS ARE IN MM U.N.O.
6. ALL DIMENSIONS ARE TO BE READ NOT SCALED.

| | | |
|----------------------------------------|--|--|
| SOIL PIPE | | |
| WASTE PIPE | | |
| RAIN PIPE | | |
| COLD WATER SUPPLY (CWS) | | |
| HOT WATER SUPPLY (HWS) WITH INSULATION | | |
| VENT PIPE | | |
| EXTERNAL RAIN WATER PIPE | | |
| SEWER LINE - EXTERNAL | | |
| SEWERAGE MANHOLE | | |
| STORM WATER MANHOLE | | |
| KHURRA | | |
| GALLY TRAP | | |
| FLOOR TRAP (FT) | | |

PROJECT-
PROPOSED STUDIO APARTMENT

CLIENT-
CORAL GROUP

DESIGN TITLE-
PLUMBING LAYOUT - 4TH FLOOR

DRAWING NO.: _____ **SCALE:**
N.T.S.

DEALT BY - VISHNU KUMAWAT **CHECKED BY -** _____

DATE: 13-09-2025 **NORTH:**

MEP-

A-8, PATH NO. 4, JAMUNA NAGAR,
SODALA, JAIPUR-302008,
MAIL: - cubemep@gmail.com,
Ph. No. 0141 2221089
Mob. No. +91 9214308430

ARCHITECT-

avighna associates
- ARCHITECTS, INTERIOR DESIGNERS & PLANNERS -
Studio: 2nd floor, block-04, The no 201, Vardaan Plaza, Indira Nagar,
221012, U.P.
Phone: 9440303285
Email: cubecor@avignastudio.com

Kishor

Avighna Associates
Architects, Interior
Designers & Planners
Varanasi

- General Notes**
1. THIS DRAWING IS ONLY FOR PRESENTATION PURPOSE.
 2. THIS DRAWING AND DESIGN IS CREATED BY AVIGHNA STUDIO. NO PORTION MAY BE USED OR REPRODUCED WITHOUT THEIR WRITTEN PERMISSION.
 3. ARCHITECT MUST BE INFORMED OF ANY ADDITIONAL INFORMATION REQUIRED OR IN CASE OF ANY DISCREPANCY.
 4. THIS DRAWING IS TO BE READ IN CONJUNCTION WITH THE DESIGNERS SPECIFICATIONS AND CONDITIONS OF CONTRACT.
 5. ALL DIMENSIONS ARE IN MM U.N.O.
 6. ALL DIMENSIONS ARE TO BE READ NOT SCALED.

| | | |
|----------------------------------------|--|--|
| SOIL PIPE | | |
| WASTE PIPE | | |
| RAIN PIPE | | |
| COLD WATER SUPPLY (CWS) | | |
| HOT WATER SUPPLY (HWS) WITH INSULATION | | |
| VENT PIPE | | |
| EXTERNAL RAIN WATER PIPE | | |
| SEWER LINE - EXTERNAL | | |
| SEWERAGE MANHOLE | | |
| STORM WATER MANHOLE | | |
| KHURRA | | |
| GALLY TRAP | | |
| FLOOR TRAP (FT) | | |

PROJECT-
PROPOSED STUDIO APARTMENT

CLIENT-
CORAL GROUP

DESIGN TITLE-
PLUMBING LAYOUT - 5TH FLOOR

DRAWING NO: _____ **SCALE:**
N.T.S.

DEALT BY - VISHNU KUMAWAT **CHECKED BY -** _____


DATE: 13-09-2025 **NORTH:**

MEP-

A-8, PATH NO. 4, JAMUNA NAGAR,
SODALA, JAIPUR-302008,
MAIL: - cubemep@gmail.com,
Ph. No. 0141 2221089
Mob. No. +91 9214308430


ARCHITECT-

avighna associates
ARCHITECTS, INTERIOR DESIGNERS & PLANNERS -
Studio: 2nd floor, block-04, The no 201, Vardaan, Gurgaon, Haryana
Gurgaon, U.P.
Phone: 9943333333
Email: avighna@avighnaassociates.com

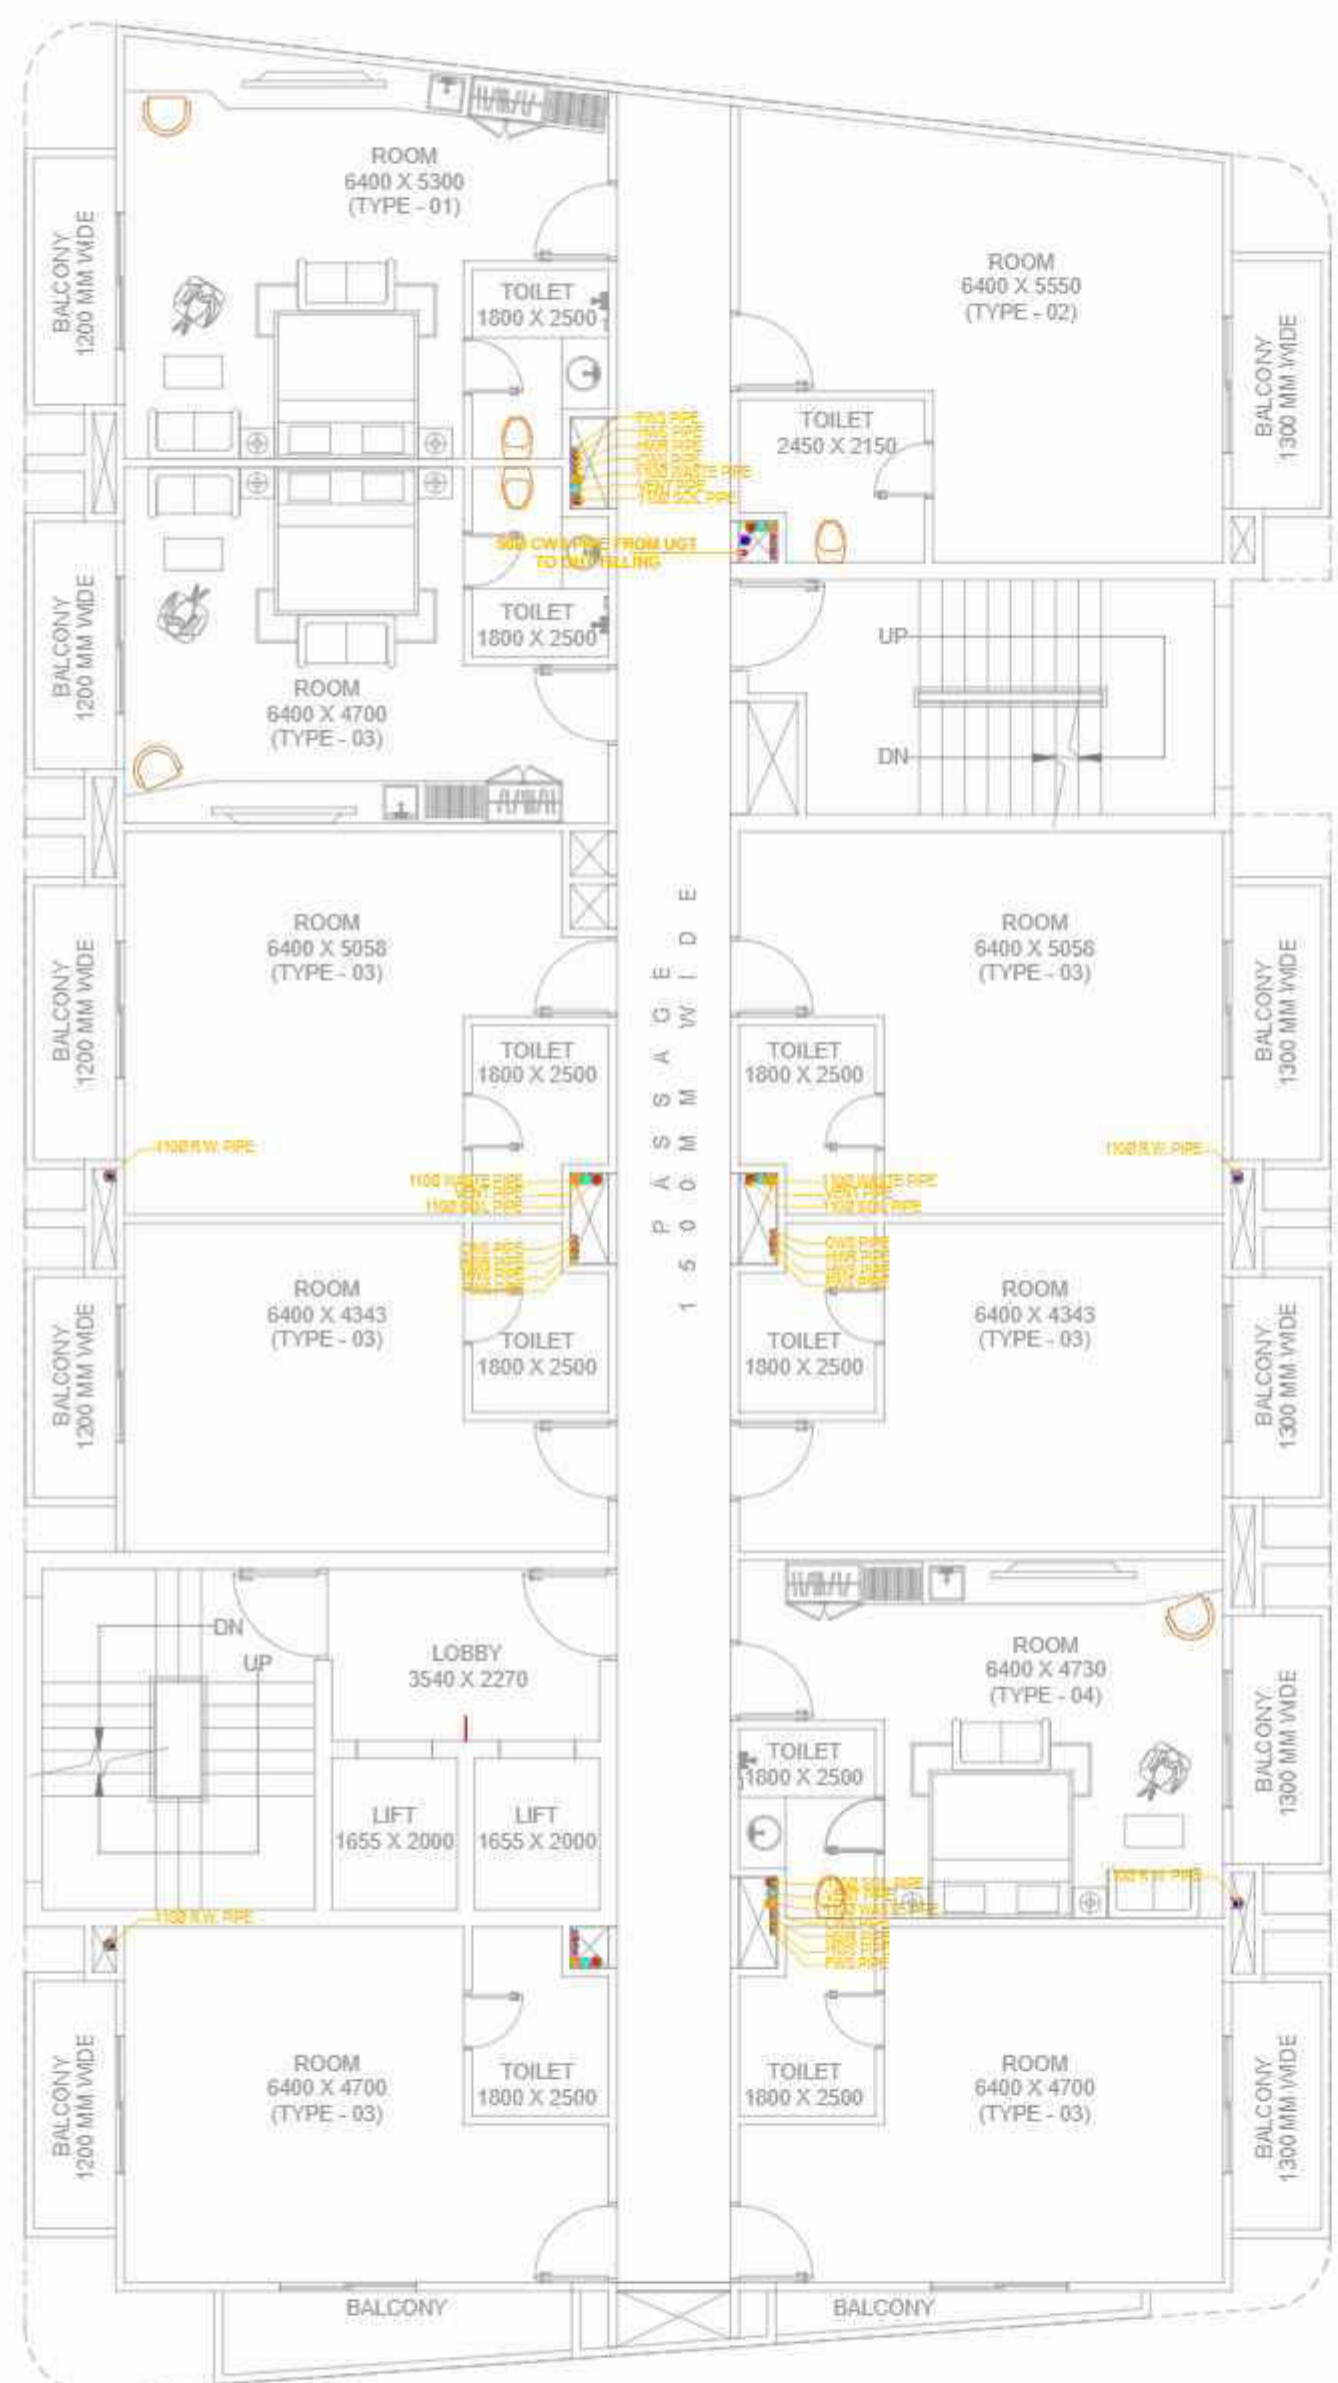

Handwritten signature

Handwritten signature
Avighna Associates
Architects, Interior
Designers & Planners
Varanasi

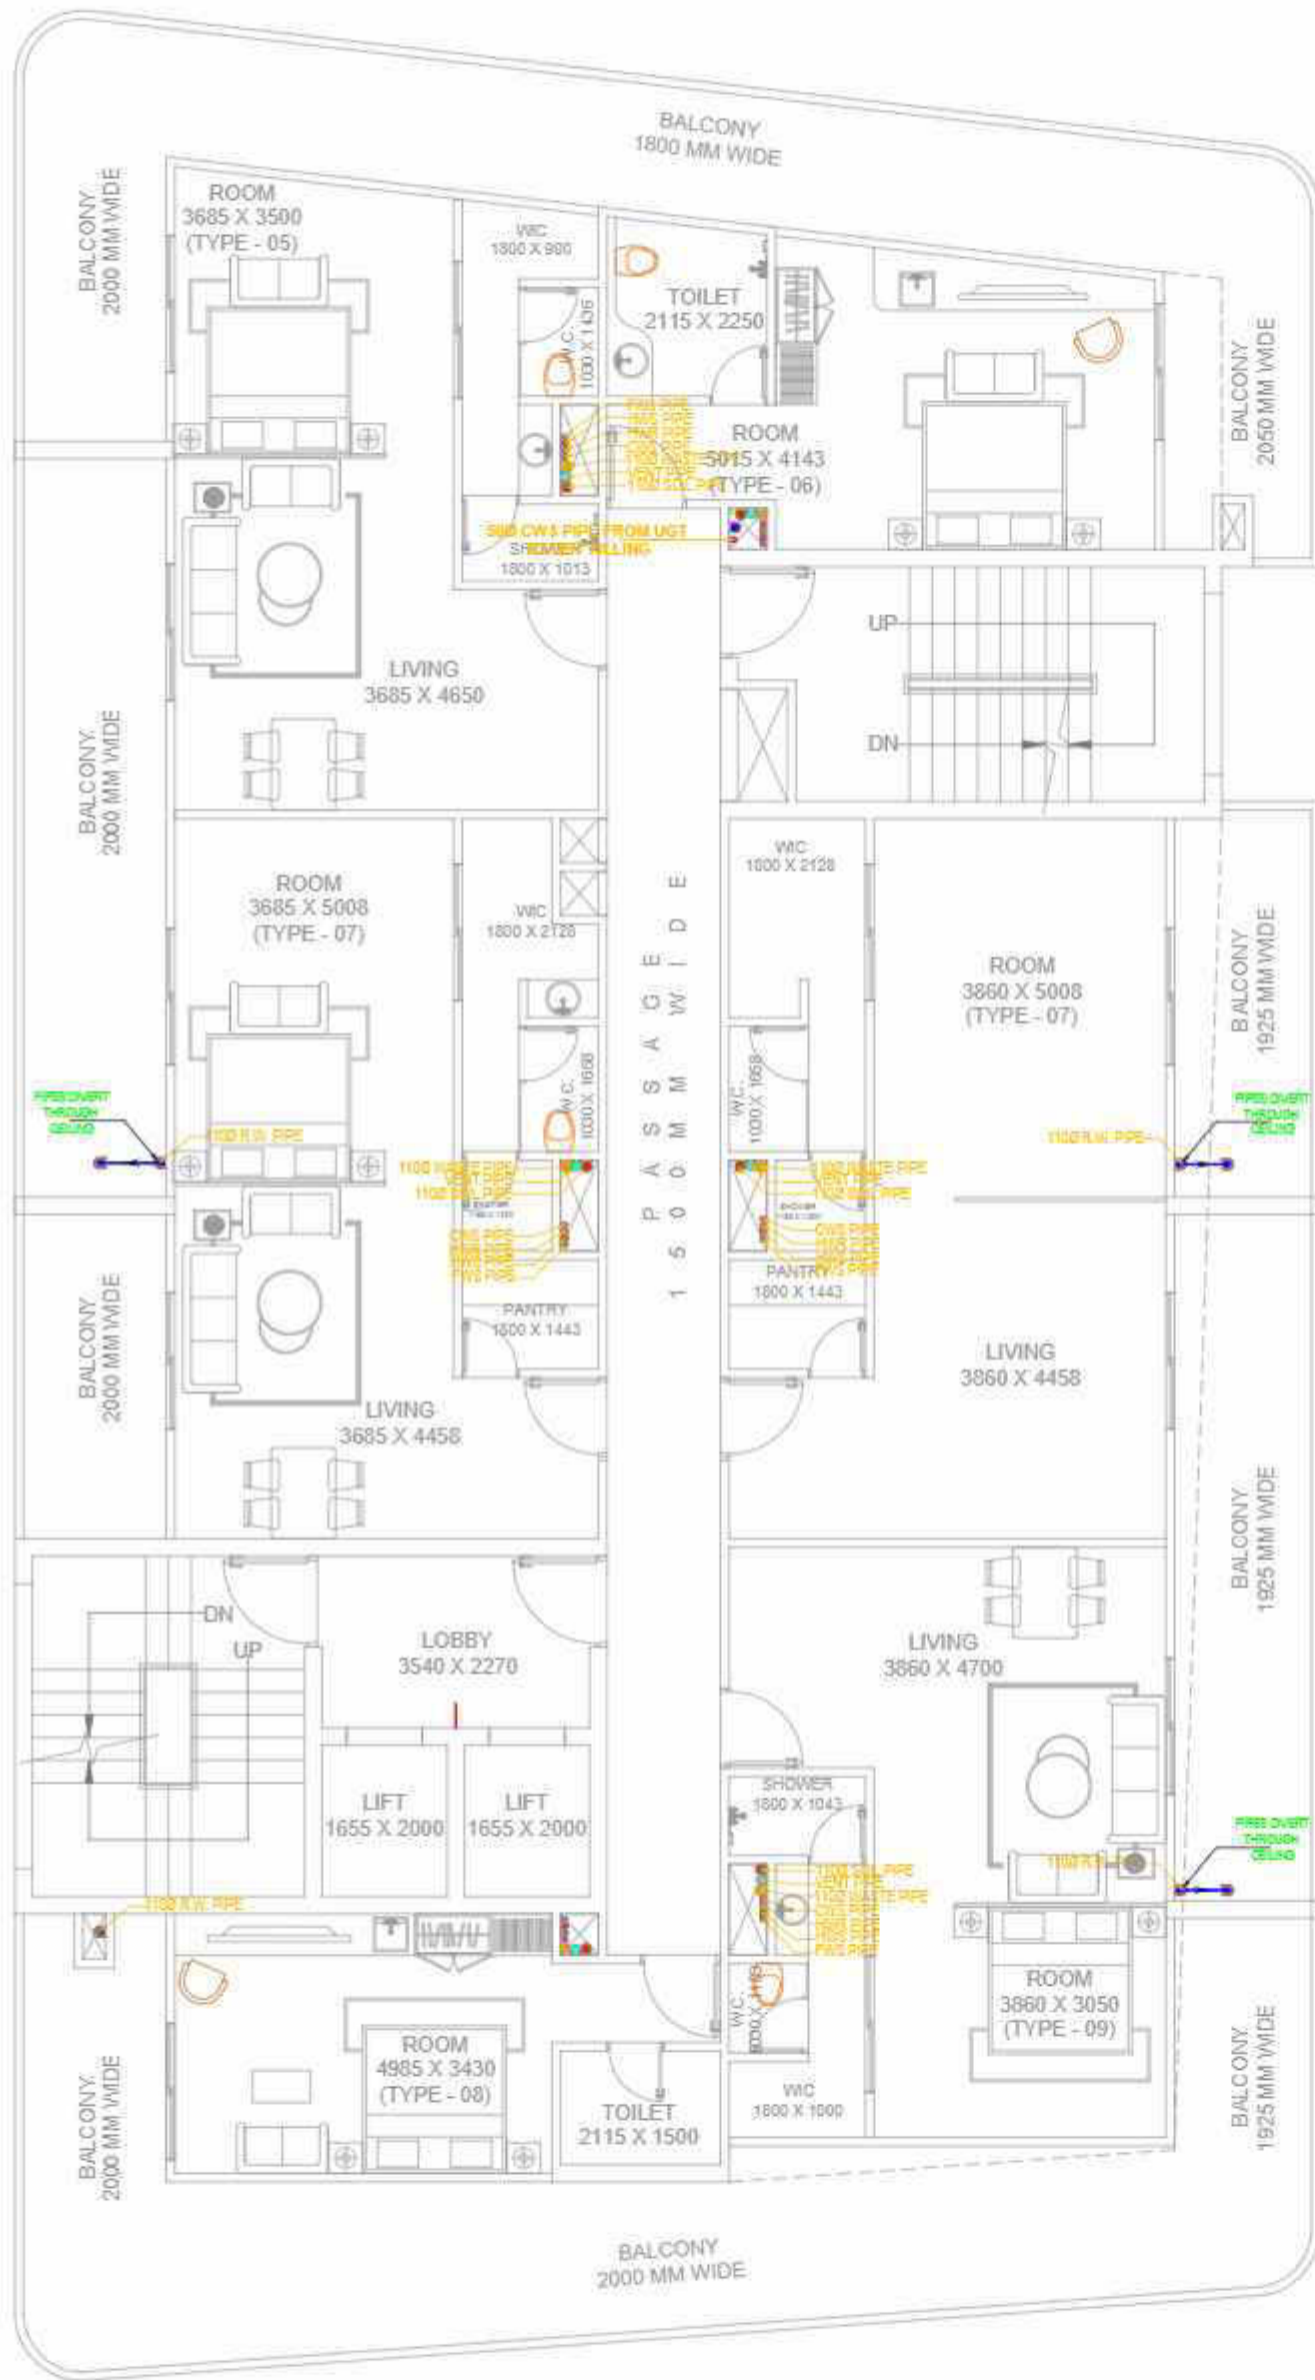

General Notes

1. THIS DRAWING IS ONLY FOR PRESENTATION PURPOSE.
2. THIS DRAWING AND DESIGN IS CREATED BY AVIGHNA STUDIO. NO PORTION MAY BE USED OR REPRODUCED WITHOUT THEIR WRITTEN PERMISSION.
3. ARCHITECT MUST BE INFORMED OF ANY ADDITIONAL INFORMATION REQUIRED OR IN CASE OF ANY DISCREPANCY.
4. THIS DRAWING IS TO BE READ IN CONJUNCTION WITH THE DESIGNERS SPECIFICATIONS AND CONDITIONS OF CONTRACT.
5. ALL DIMENSIONS ARE IN MM U.N.O.
6. ALL DIMENSIONS ARE TO BE READ NOT SCALED.

| | | |
|----------------------------------------|--|--|
| SOIL PIPE | | |
| WASTE PIPE | | |
| RAIN PIPE | | |
| COLD WATER SUPPLY (CWS) | | |
| HOT WATER SUPPLY (HWS) WITH INSULATION | | |
| VENT PIPE | | |
| EXTERNAL RAIN WATER PIPE | | |
| SEWER LINE - EXTERNAL | | |
| SEWERAGE MANHOLE | | |
| STORM WATER MANHOLE | | |
| KHURRA | | |
| GALLY TRAP | | |
| FLOOR TRAP (FT) | | |

PROJECT-
PROPOSED STUDIO APARTMENT

CLIENT-
CORAL GROUP

DESIGN TITLE-
PLUMBING LAYOUT - 6TH FLOOR

| | |
|----------------|--------------|
| DRAWING NO: | SCALE: |
| | N.T.S. |
| DEALT BY - | CHECKED BY - |
| VISHNU KUMAWAT | |
| DATE: | NORTH: |
| 13-09-2025 | |

MEP-

 A-8, PATH NO. 4, JAMUNA NAGAR,
 SODALA, JAIPUR-302008,
 MAIL - cubemep@gmail.com,
 Ph. No. 0141 2221089
 Mob. No. +91 9214308430


ARCHITECT-

avighna associates
 - ARCHITECTS, INTERIOR DESIGNERS & PLANNERS -
 studio: 2nd floor block 04/12a no 201, vishal plaza, rajbhawan, jaipur
 302012, U.P.
 phone: 9416033285
 email: cubemep@avignastudio.com

Handwritten signature



Avighna Associates
 Architects, Interior
 Designers & Planners
 Varanasi

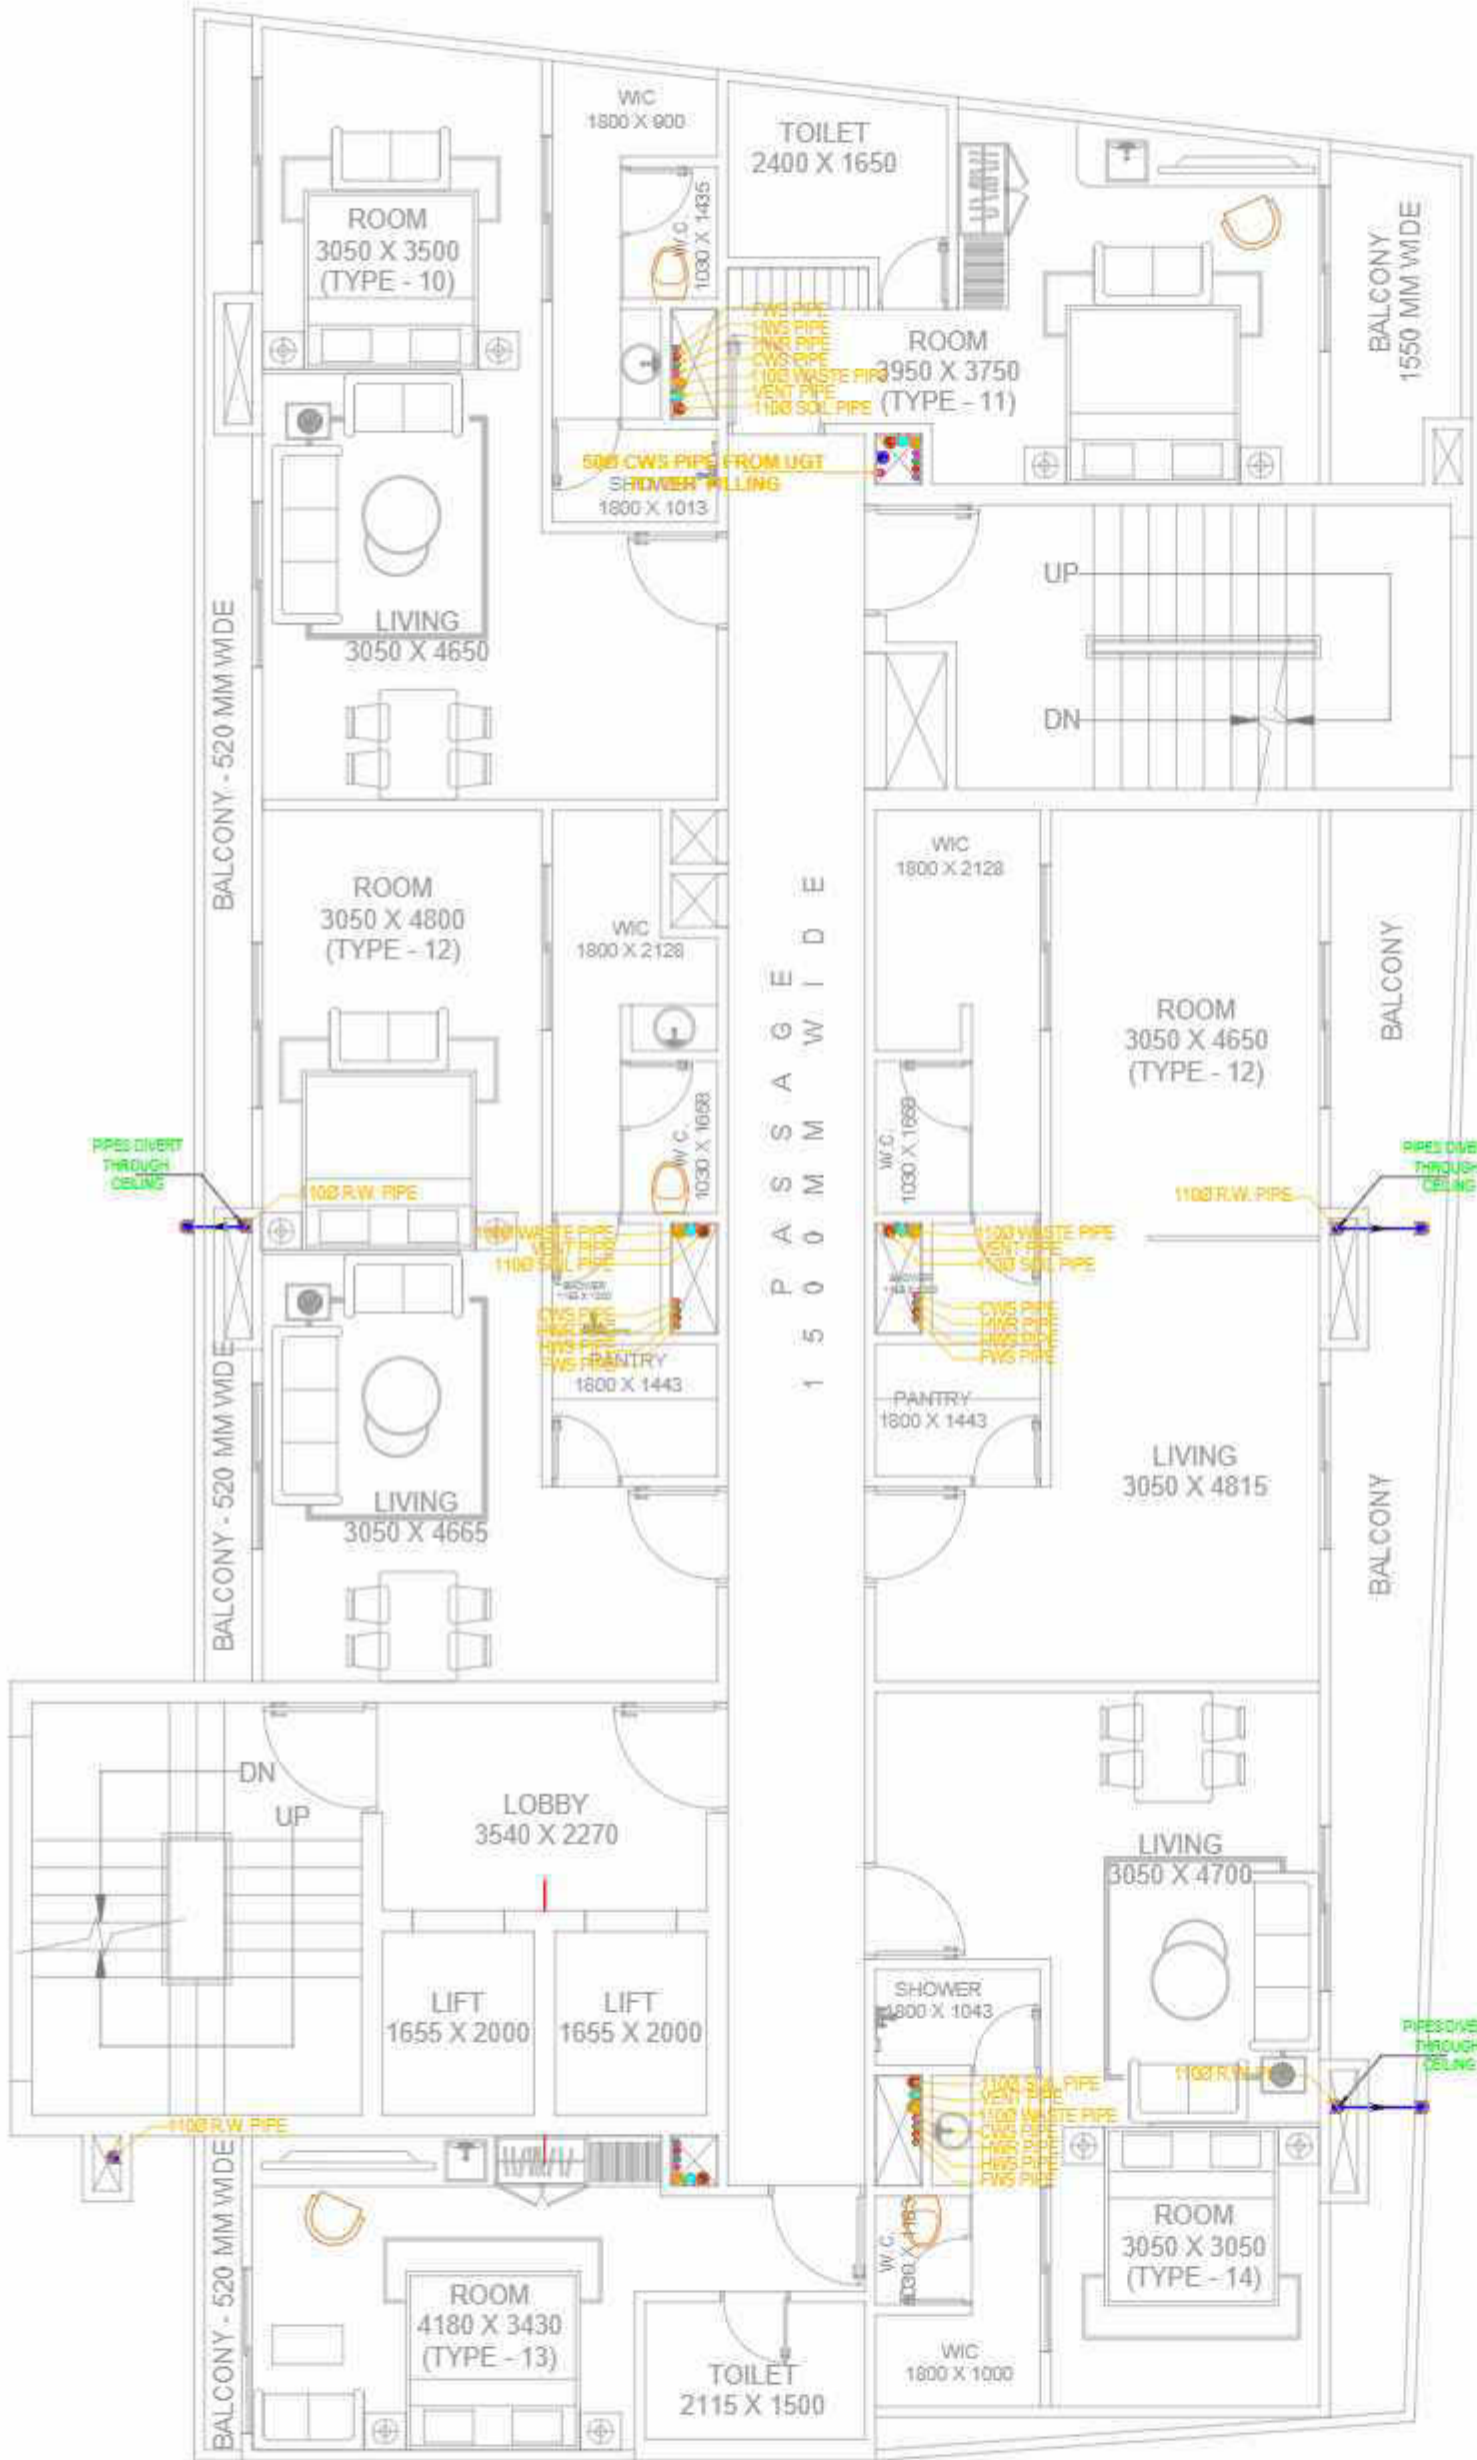

General Notes

1. THIS DRAWING IS ONLY FOR PRESENTATION PURPOSE.
2. THIS DRAWING AND DESIGN IS CREATED BY AVIGHNA STUDIO. NO PORTION MAY BE USED OR REPRODUCED WITHOUT THEIR WRITTEN PERMISSION.
3. ARCHITECT MUST BE INFORMED OF ANY ADDITIONAL INFORMATION REQUIRED OR IN CASE OF ANY DISCREPANCY.
4. THIS DRAWING IS TO BE READ IN CONJUNCTION WITH THE DESIGNERS SPECIFICATIONS AND CONDITIONS OF CONTRACT.
5. ALL DIMENSIONS ARE IN MM U.N.O.
6. ALL DIMENSIONS ARE TO BE READ NOT SCALED.

| | | |
|----------------------------------------|--|--|
| SOIL PIPE | | |
| WASTE PIPE | | |
| RAIN PIPE | | |
| COLD WATER SUPPLY (CWS) | | |
| HOT WATER SUPPLY (HWS) WITH INSULATION | | |
| VENT PIPE | | |
| EXTERNAL RAIN WATER PIPE | | |
| SEWER LINE - EXTERNAL | | |
| SEWERAGE MANHOLE | | |
| STORM WATER MANHOLE | | |
| KHURRA | | |
| GALLY TRAP | | |
| FLOOR TRAP (FT) | | |

PROJECT-
PROPOSED STUDIO APARTMENT

CLIENT-
CORAL GROUP

DESIGN TITLE-
PLUMBING LAYOUT - 7TH FLOOR

DRAWING NO.: _____ **SCALE:**
N.T.S.

DEALT BY - VISHNU KUMAWAT **CHECKED BY -** _____

DATE: 13-09-2025 **NORTH:**

MEP-

A-8, PATH NO. 4, JAMUNA NAGAR,
SODALA, JAIPUR-302008,
MAIL: - cubemep@gmail.com,
Ph. No. 0141 2221089
Mob. No. +91 9214308430

ARCHITECT-

avighna associates
- ARCHITECTS, INTERIOR DESIGNERS & PLANNERS -
Studio: 2nd floor block 04/12 no 201, Vastu circle, Malviya, Jaipur
221012, U.P.
Phone: 9410303295
email: cubemep@avignastudio.com


Handwritten signature



Avighna Associates
Architects Interior
Designers & Planners



Handwritten signature

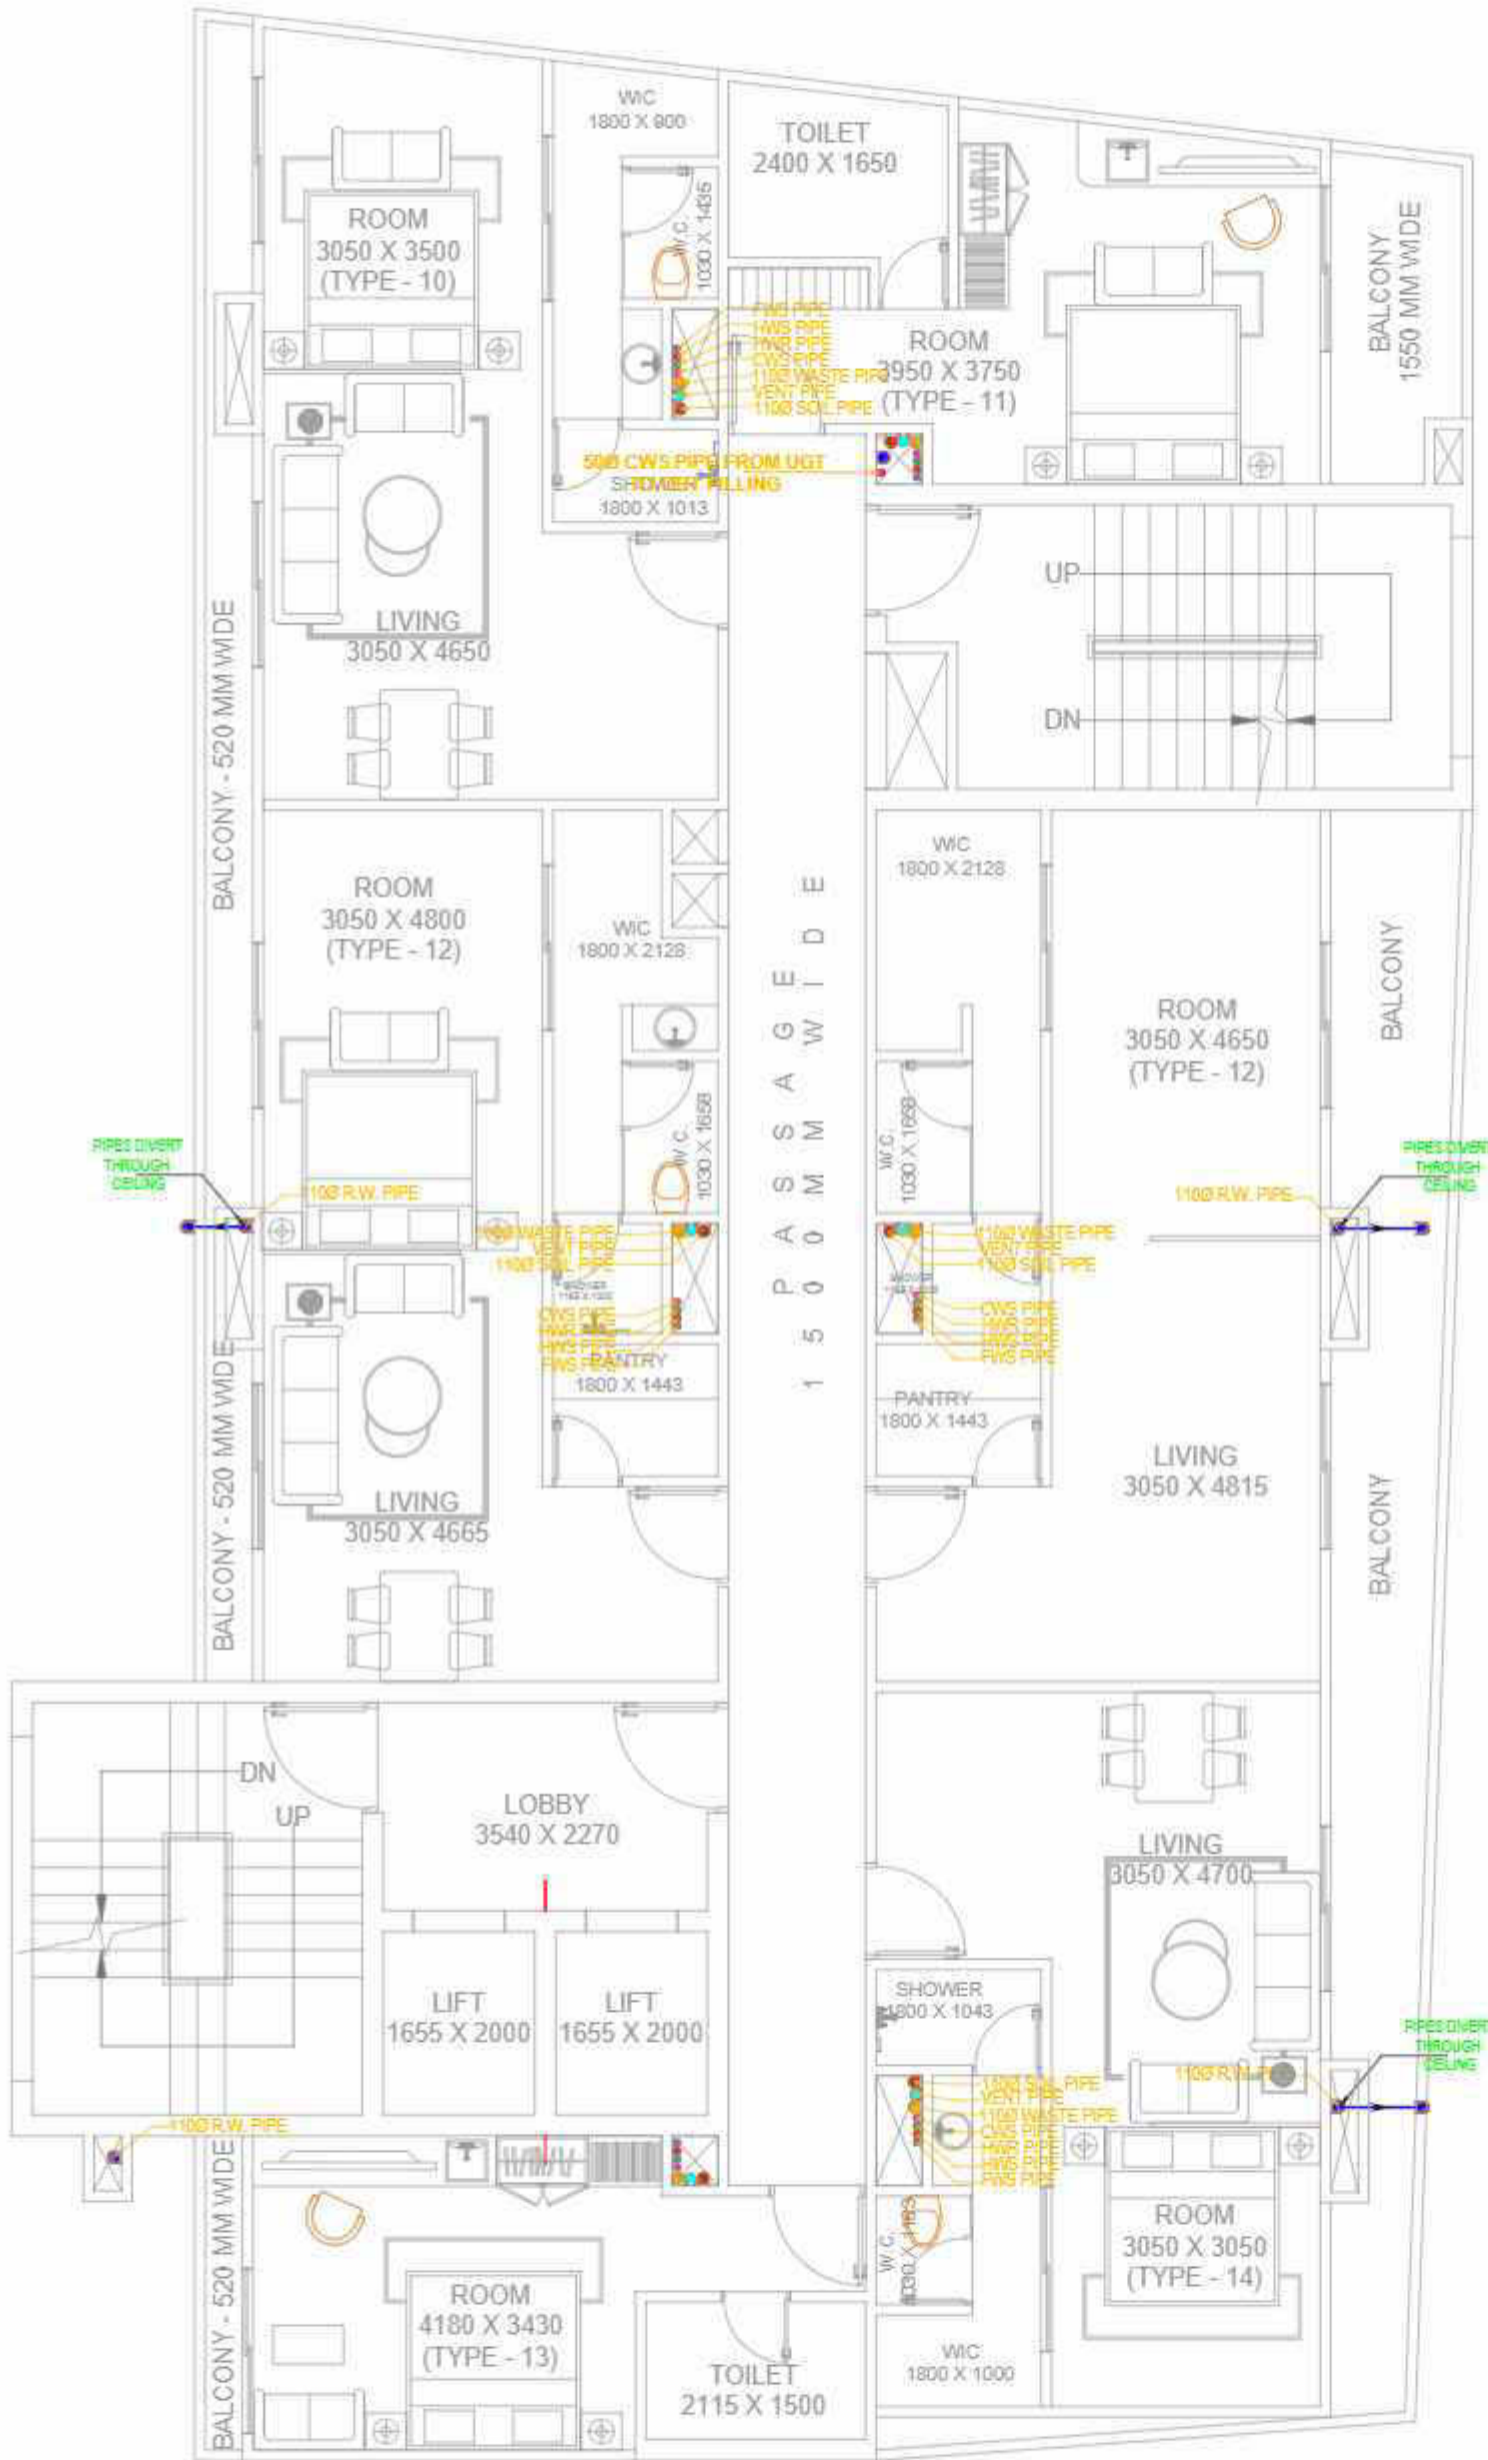

General Notes

1. THIS DRAWING IS ONLY FOR PRESENTATION PURPOSE.
2. THIS DRAWING AND DESIGN IS CREATED BY AVIGHNA STUDIO. NO PORTION MAY BE USED OR REPRODUCED WITHOUT THEIR WRITTEN PERMISSION.
3. ARCHITECT MUST BE INFORMED OF ANY ADDITIONAL INFORMATION REQUIRED OR IN CASE OF ANY DISCREPANCY.
4. THIS DRAWING IS TO BE READ IN CONJUNCTION WITH THE DESIGNERS SPECIFICATIONS AND CONDITIONS OF CONTRACT.
5. ALL DIMENSIONS ARE IN MM U.N.O.
6. ALL DIMENSIONS ARE TO BE READ NOT SCALED.

| | | |
|----------------------------------------|--|--|
| SOIL PIPE | | |
| WASTE PIPE | | |
| RAIN PIPE | | |
| COLD WATER SUPPLY (CWS) | | |
| HOT WATER SUPPLY (HWS) WITH INSULATION | | |
| VENT PIPE | | |
| EXTERNAL RAIN WATER PIPE | | |
| SEWER LINE - EXTERNAL | | |
| SEWERAGE MANHOLE | | |
| STORM WATER MANHOLE | | |
| KHURRA | | |
| GALLY TRAP | | |
| FLOOR TRAP (FT) | | |

PROJECT-
PROPOSED STUDIO APARTMENT

CLIENT-
CORAL GROUP

DESIGN TITLE-
PLUMBING LAYOUT - 8TH FLOOR

| | |
|----------------|--------------|
| DRAWING NO: | SCALE: |
| | N.T.S. |
| DEALT BY - | CHECKED BY - |
| VISHNU KUMAWAT | |
| DATE: | NORTH: |
| 13-09-2025 | |

MEP-

 A-8, PATH NO. 4, JAMUNA NAGAR,
 SODALA, JAIPUR-302008,
 MAIL: - cubemep@gmail.com,
 Ph. No. 0141 2221089
 Mob. No. +91 9214308430


ARCHITECT-

avighna associates
 - ARCHITECTS, INTERIOR DESIGNERS & PLANNERS -
 studio: 2nd floor, block-04, flat no 203, vishal city, rajni ni, Varanasi
 221012, U.P.
 phone: 9451333295
 email: cubemep@avignastudio.com

Kishor



Avighna Associates
 Architects, Interior
 Designers & Planners
 Varanasi

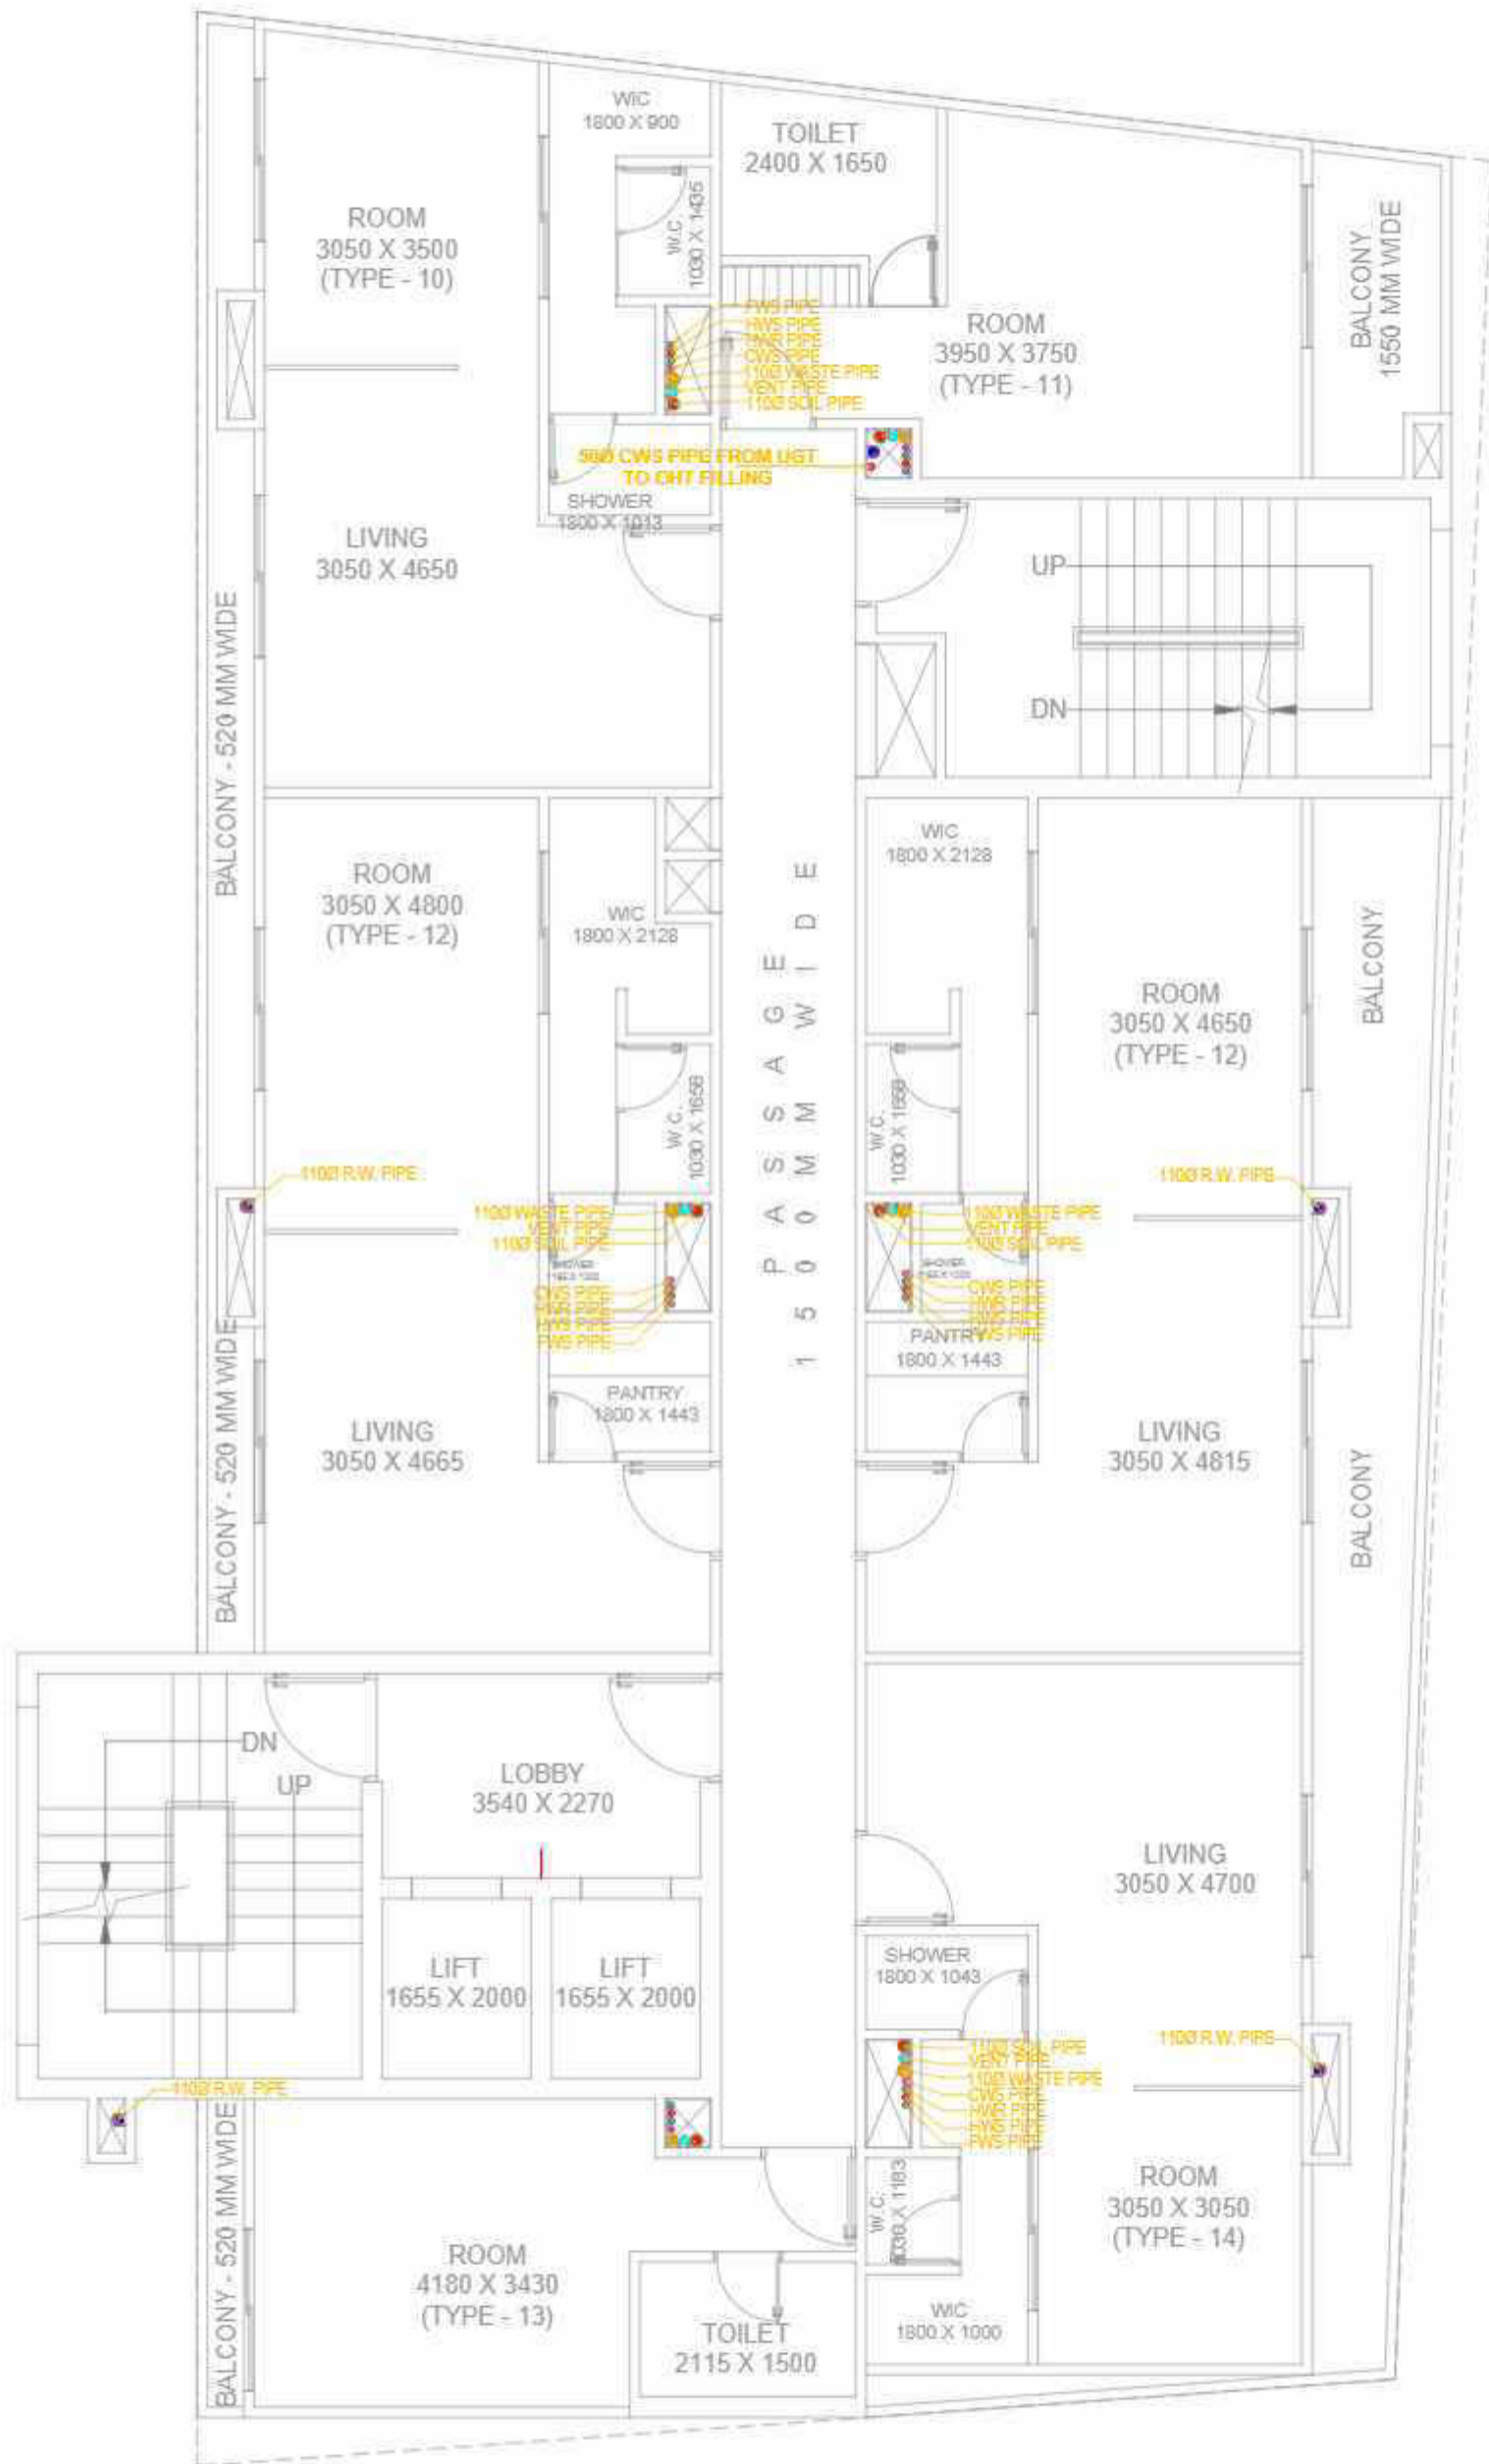

General Notes

1. THIS DRAWING IS ONLY FOR PRESENTATION PURPOSE.
2. THIS DRAWING AND DESIGN IS CREATED BY AVIGHNA STUDIO. NO PORTION MAY BE USED OR REPRODUCED WITHOUT THEIR WRITTEN PERMISSION.
3. ARCHITECT MUST BE INFORMED OF ANY ADDITIONAL INFORMATION REQUIRED OR IN CASE OF ANY DISCREPANCY.
4. THIS DRAWING IS TO BE READ IN CONJUNCTION WITH THE DESIGNERS SPECIFICATIONS AND CONDITIONS OF CONTRACT.
5. ALL DIMENSIONS ARE IN MM U.N.O.
6. ALL DIMENSIONS ARE TO BE READ NOT SCALED.

| | | |
|----------------------------------------|--|--|
| SOIL PIPE | | |
| WASTE PIPE | | |
| RAIN PIPE | | |
| COLD WATER SUPPLY (CWS) | | |
| HOT WATER SUPPLY (HWS) WITH INSULATION | | |
| VENT PIPE | | |
| EXTERNAL RAIN WATER PIPE | | |
| SEWER LINE - EXTERNAL | | |
| SEWERAGE MANHOLE | | |
| STORM WATER MANHOLE | | |
| KHURRA | | |
| GALLY TRAP | | |
| FLOOR TRAP (FT) | | |

PROJECT-
PROPOSED STUDIO APARTMENT

CLIENT-
CORAL GROUP

DESIGN TITLE-
PLUMBING LAYOUT - 9TH FLOOR

DRAWING NO: _____ **SCALE:**
N.T.S.

DEALT BY - VISHNU KUMAWAT **CHECKED BY -** _____

DATE: 13-09-2025 **NORTH:**


MEP-

A-8, PATH NO. 4, JAMUNA NAGAR,
SODALA, JAIPUR-302008,
MAIL - cubemep@gmail.com,
Ph. No. 0141 2221089
Mob. No. +91 9214308430

ARCHITECT-

avighna associates
- ARCHITECTS, INTERIOR DESIGNERS & PLANNERS -
Studio: 2nd floor, block 4, office no 201, Vardaan Plaza, Mohali, India
1221012, U.P.
Phone: 9418833285
Email: avighna@avignastudio.com

Avighna Associates
Architects, Interior
Designers & Planners
Varanasi

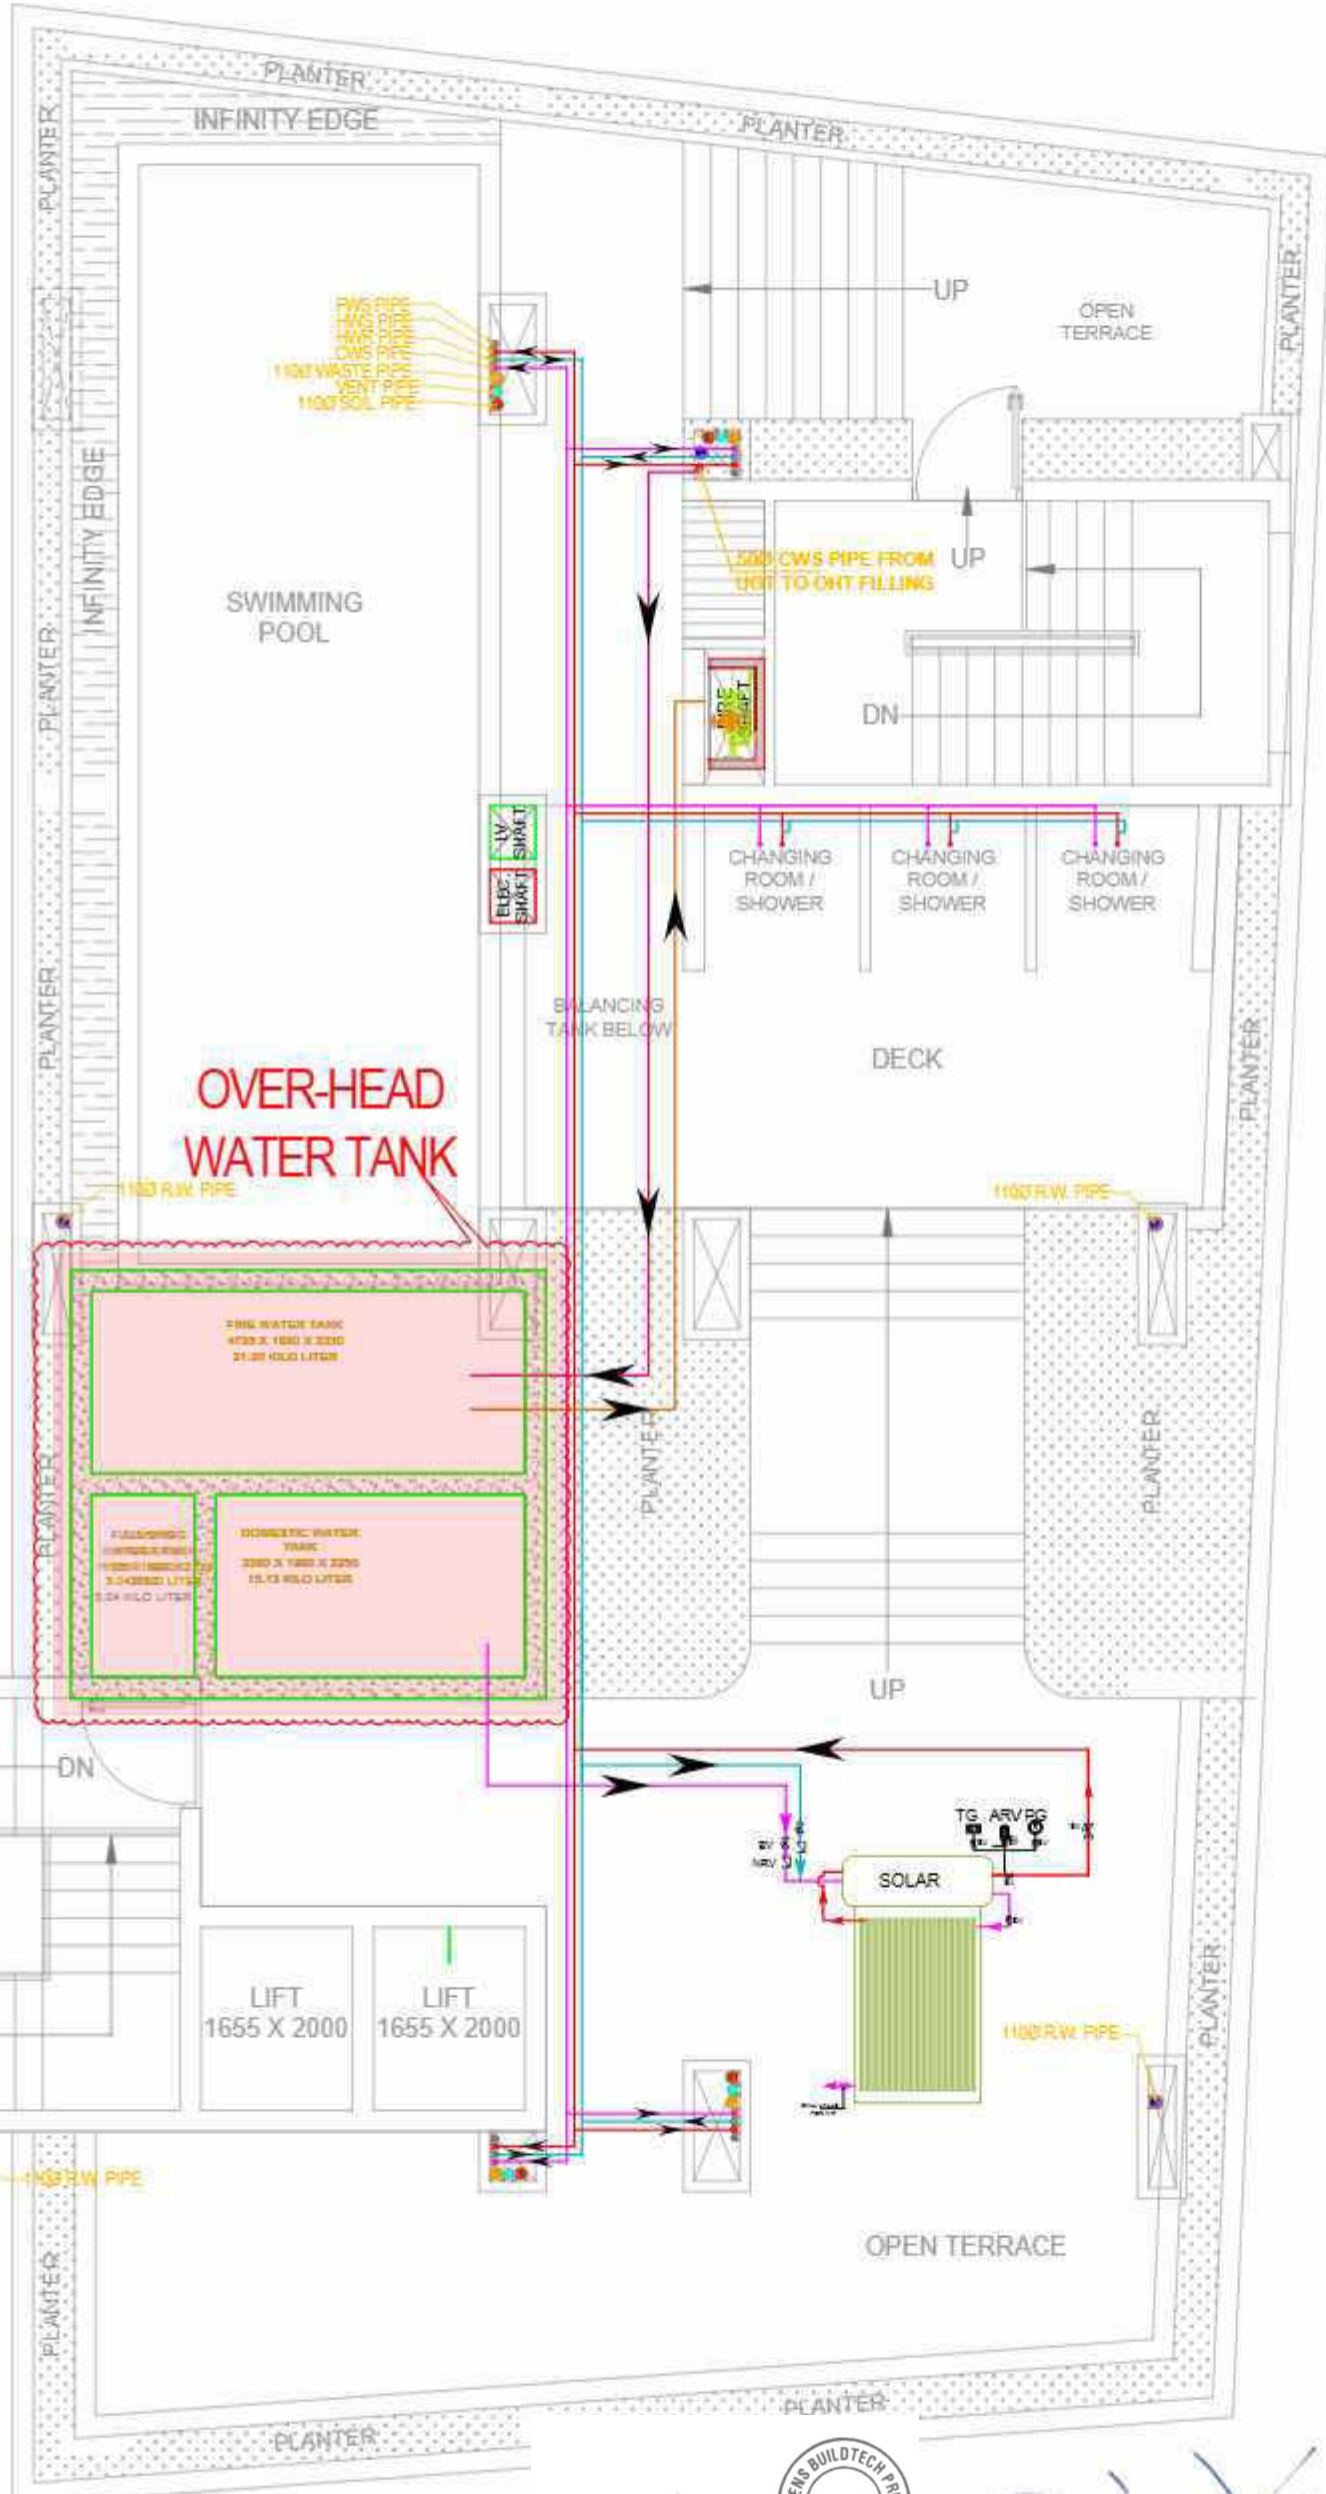

- General Notes**
1. THIS DRAWING IS ONLY FOR PRESENTATION PURPOSE.
 2. THIS DRAWING AND DESIGN IS CREATED BY AVIGHNA STUDIO. NO PORTION MAY BE USED OR REPRODUCED WITHOUT THEIR WRITTEN PERMISSION.
 3. ARCHITECT MUST BE INFORMED OF ANY ADDITIONAL INFORMATION REQUIRED OR IN CASE OF ANY DISCREPANCY.
 4. THIS DRAWING IS TO BE READ IN CONJUNCTION WITH THE DESIGNERS SPECIFICATIONS AND CONDITIONS OF CONTRACT.
 5. ALL DIMENSIONS ARE IN MM U.N.O.
 6. ALL DIMENSIONS ARE TO BE READ NOT SCALED.

| | | |
|----------------------------------------|--|--|
| SOIL PIPE | | |
| WASTE PIPE | | |
| RAIN PIPE | | |
| COLD WATER SUPPLY (CWS) | | |
| HOT WATER SUPPLY (HWS) WITH INSULATION | | |
| VENT PIPE | | |
| EXTERNAL RAIN WATER PIPE | | |
| SEWER LINE - EXTERNAL | | |
| SEWERAGE MANHOLE | | |
| STORM WATER MANHOLE | | |
| KHURRA | | |
| GALLY TRAP | | |
| FLOOR TRAP (FT) | | |

Khalid

PROJECT-
PROPOSED STUDIO APARTMENT

CLIENT-
CORAL GROUP

DESIGN TITLE-
PLUMBING LAYOUT - TERRACE FLOOR

DRAWING NO.: _____ **SCALE:**
N.T.S.

DEALT BY - VISHNU KUMAWAT **CHECKED BY -** _____

DATE: 13-09-2025 **NORTH:**

MEP-

A-8, PATH NO. 4, JAMUNA NAGAR,
SODALA, JAIPUR-302008,
MAIL - cubemep@gmail.com,
Ph. No. 0141 2221089
Mob. No. +91 9214308430

ARCHITECT-

avighna associates
- ARCHITECTS, INTERIOR DESIGNERS & PLANNERS -
Studio: 2nd floor, block-04, The no 201, Vastu, Ganga, Mohliya, Varanasi
221012, U.P.
Phone: 9451333285
Email: cubemep@avignastudio.com

Khalid

Avighna Associates
Architects, Interior
Designers & Planners
Varanasi