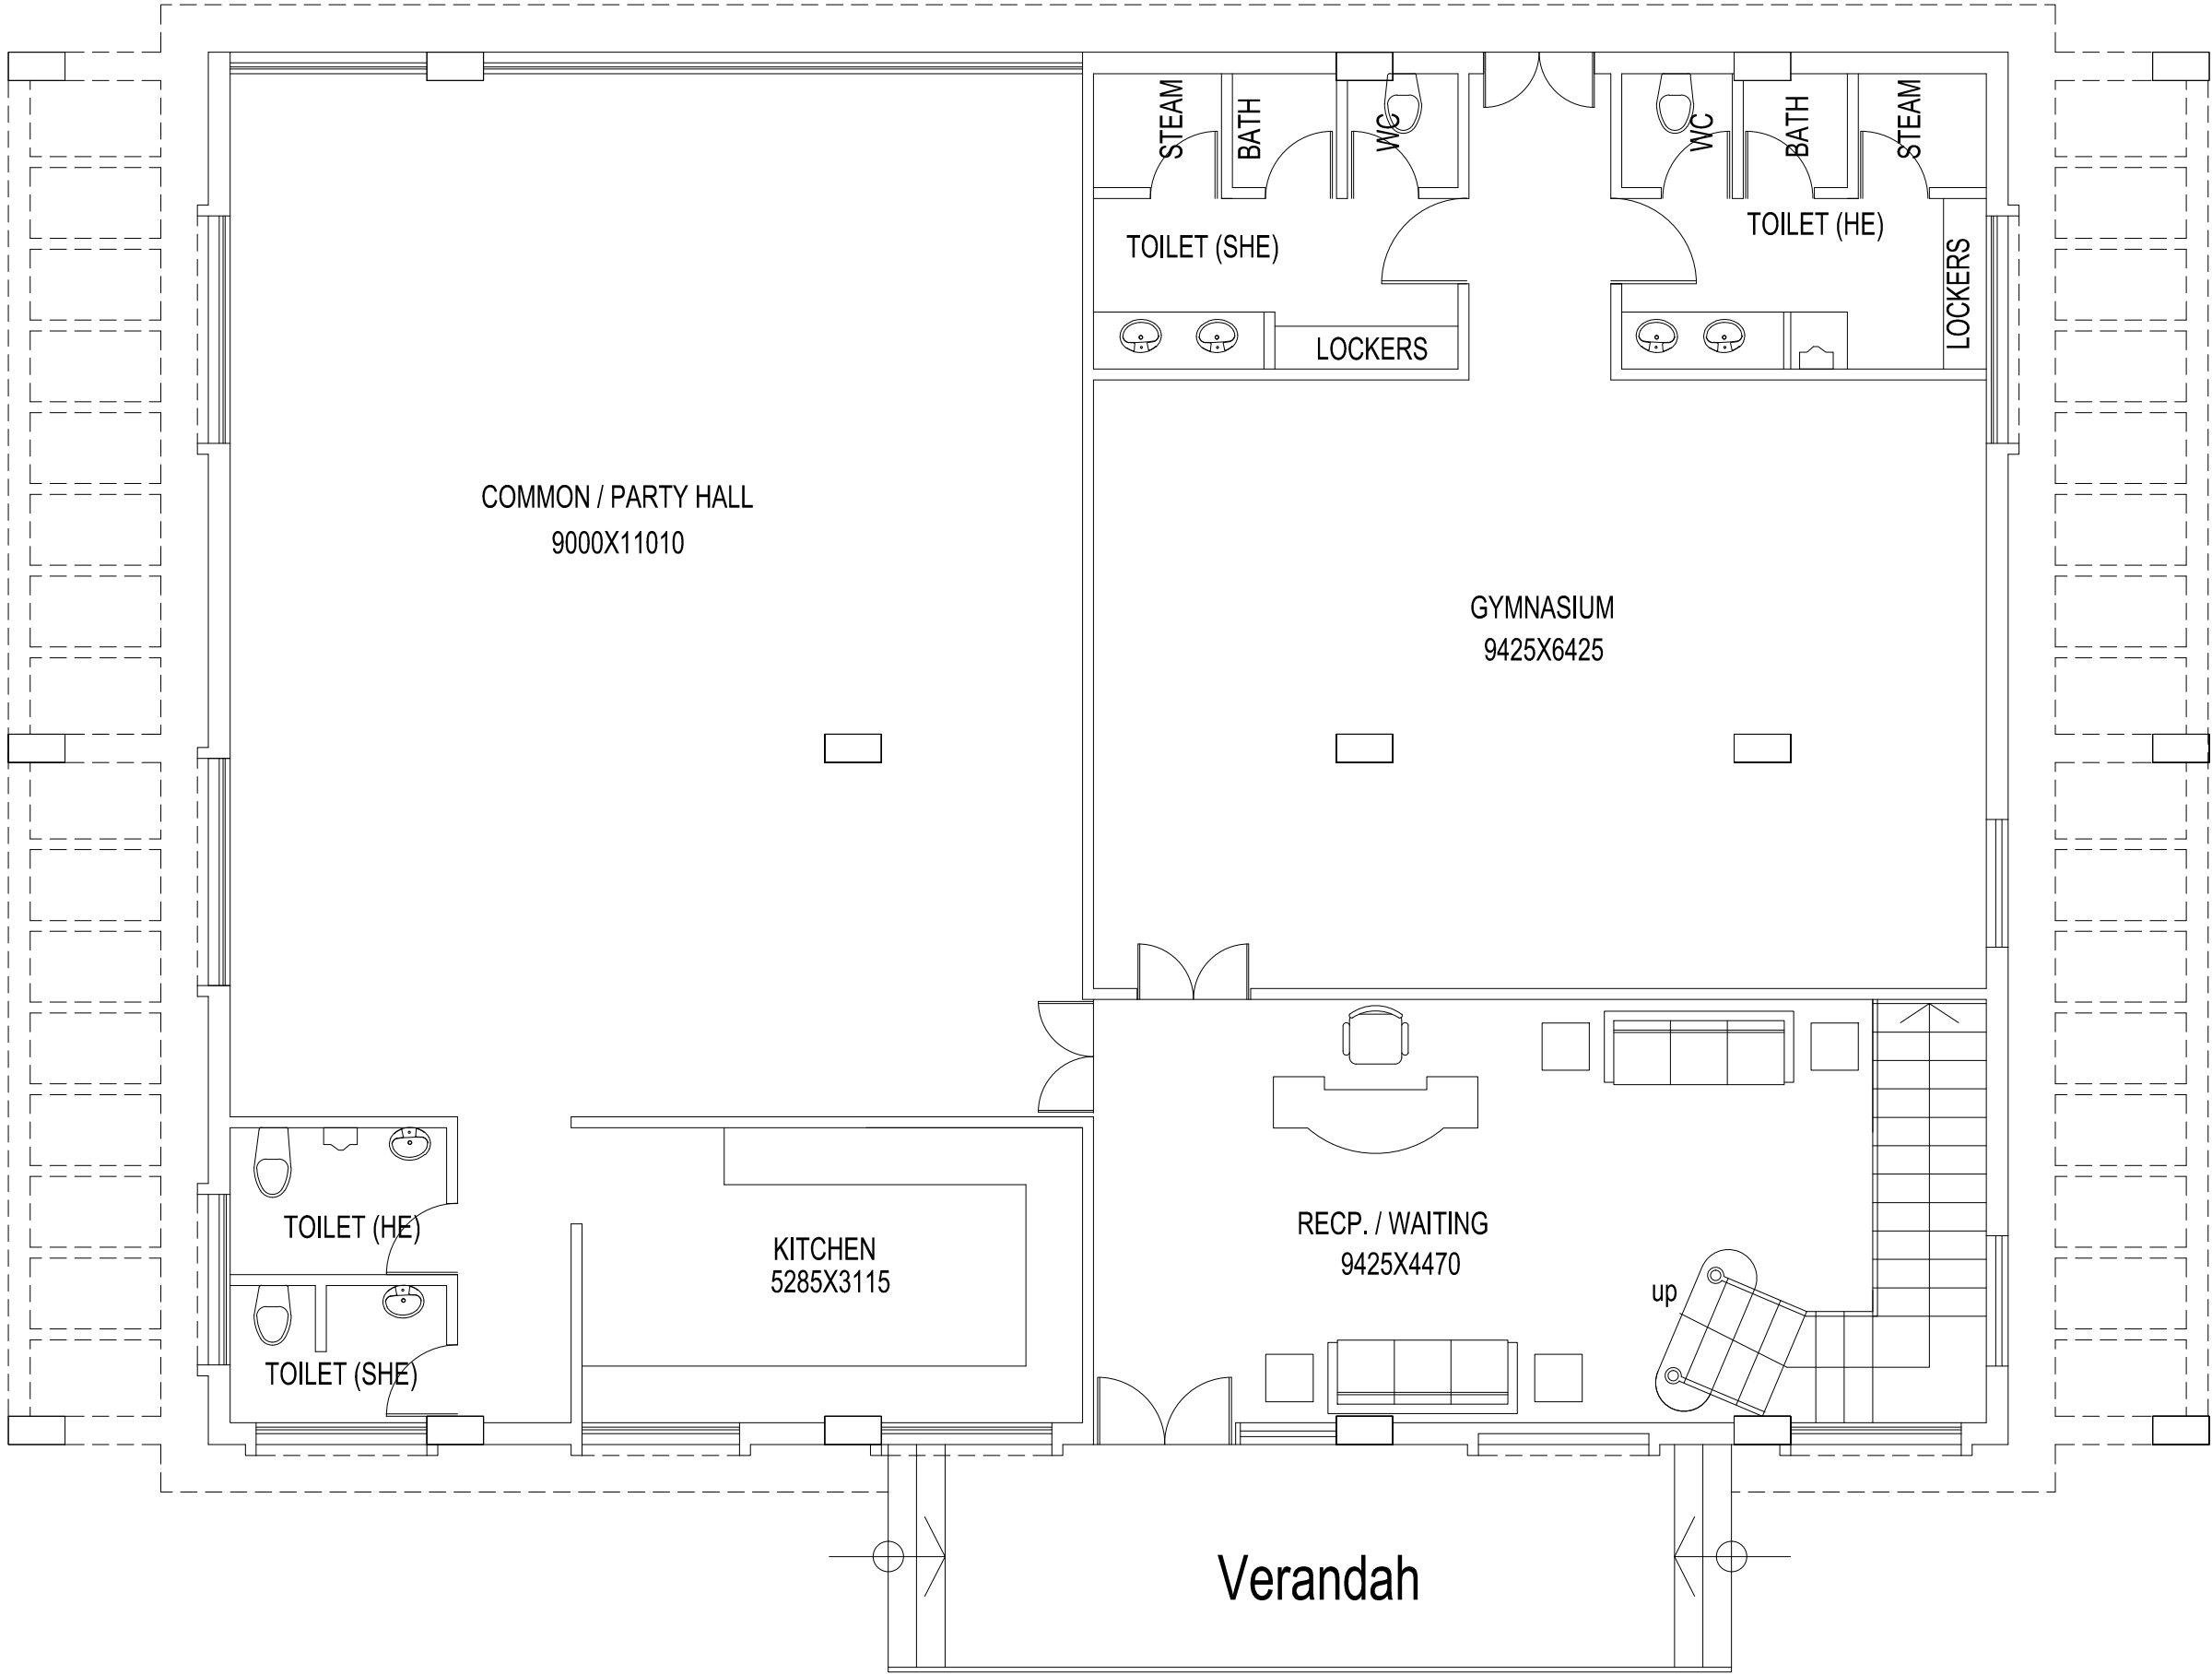


PROJECT TITLE
PROPOSED BUILDING PLANS FOR
GROUP HOUSING AT PLOT No - BRS 07,
SECTOR OMEGA I,GREATER NOIDA,
GAUTAMBUDH NAGAR (UP)
FOR M/S TODAY HOMES & INFRASTRUCTURE

DRAWING TITLE:-

PROPOSED CLUB LAYOUT

DRG NO.

SCALE	
DATE	
DEALT	
JOB NO.	

ARCHITECTS:
SPACE COMBINE
Architects,Engineers,Planners
project management consult.
A1112 SAFDARJUNG ENCLAVE,
NEW DELHI-110029

ARCHITECT'S SIGN

OWNER'S SIGN