
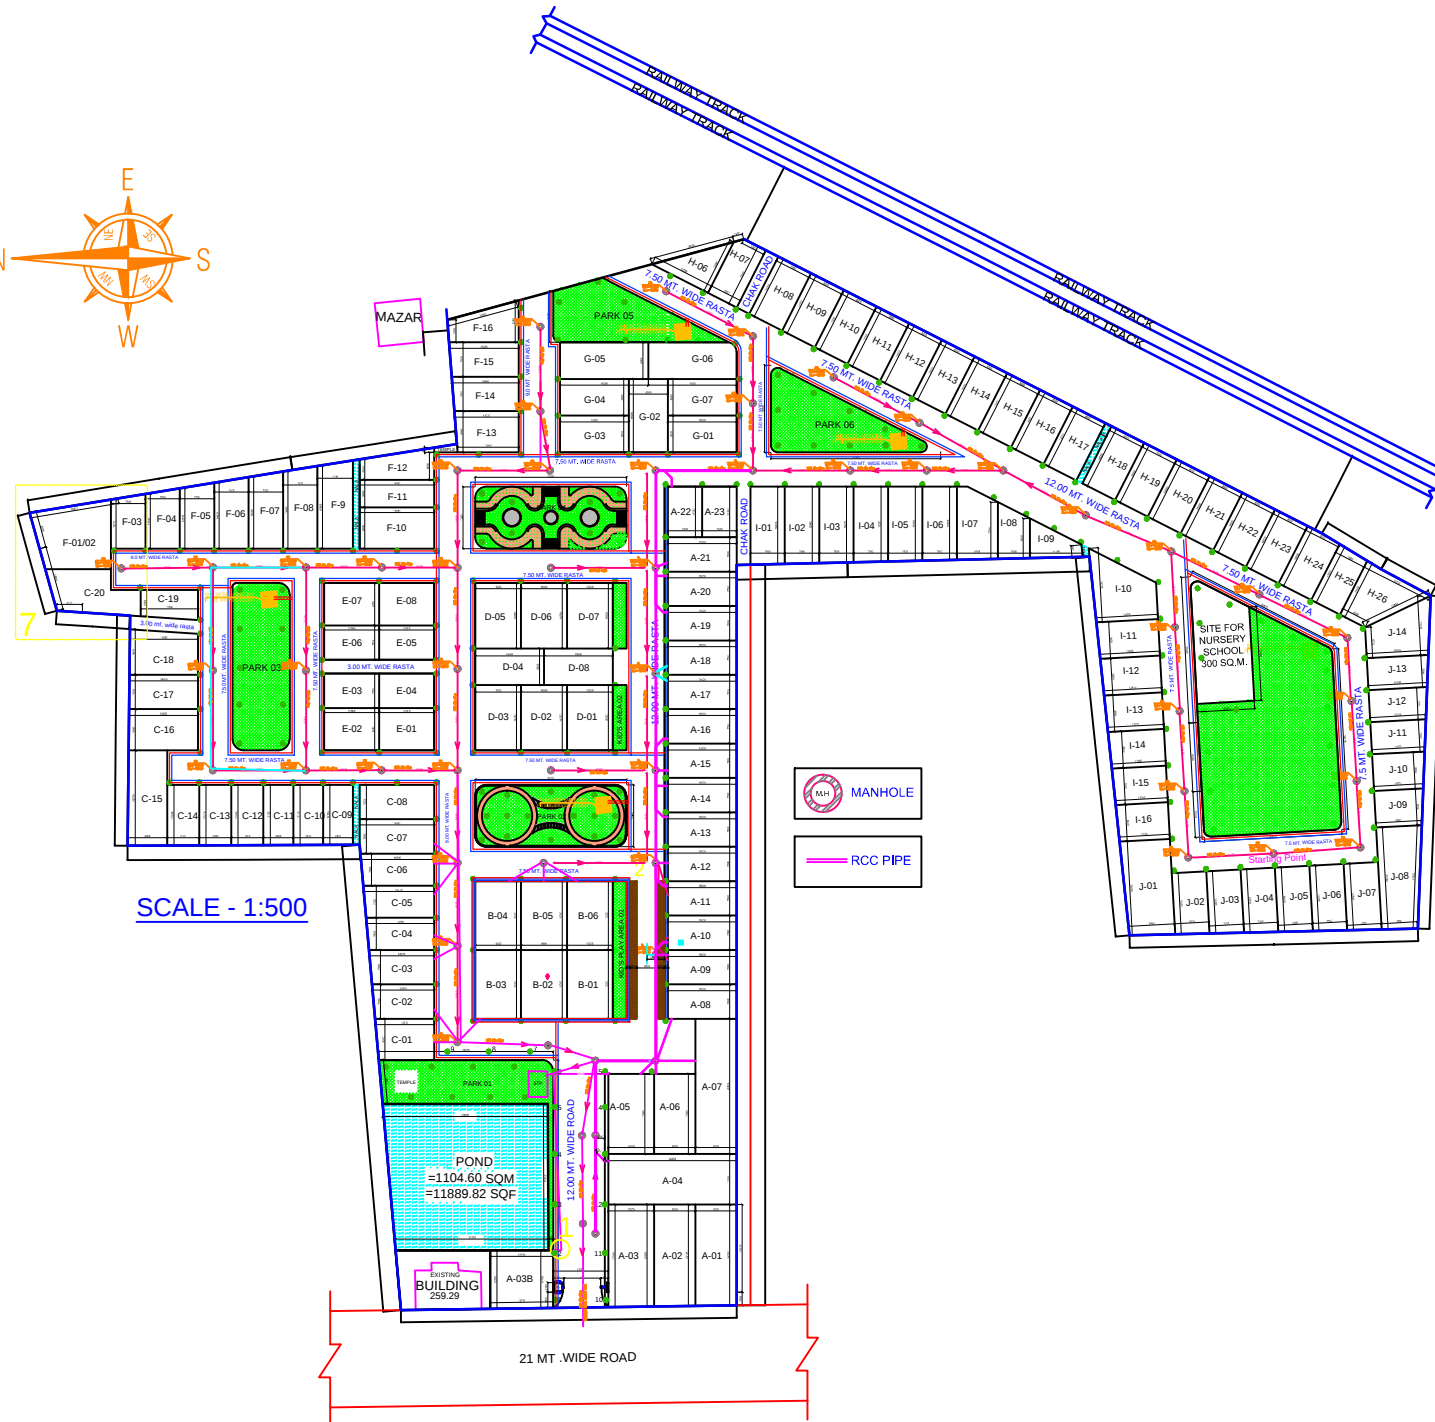


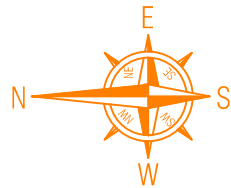

PROJECT :

ANAND DHAM SOCIETY

DRAWING TITLE :

Sewage Layout Plan

CLIENT :

ANAND DHAM SOCIETY

GENERAL NOTES :

1. This drawing and design is the property of the elements design studio no portion may be used or reproduced without their written permission.
2. Architect must be informed of any additional information required or in case of any discrepancy before commencement of work on site.
3. This drawing is to be read in conjunction with the designers specifications and conditions of contract.
4. Drawings not showing the latest revisions are to be cancelled.
5. All dimensions are to be read not scaled.
6. All dimensions are in M.M.

REMARKS :

Rev.	Description	Date

DRAWING TYPE :

☐ PRELIMINAR ☒ WORKING ☐ SANCTION

PRG.NO.

EDS/601/

DESIGN BY :

FAHAD ASLAM

DATE :

AUG. 2019

SCALE :

N.T.S.

NORTH :

CHECKED BY :

AR, ROHIT AGARWAL

ARCHITECTS :

Ar.ROHIT AGARWAL

Ar.ALOK KUMAR

eds.

elements design studio
D- 283, FIRST FLOOR
VIBHUTI KHAND, GOMTI NAGAR
LUCKNOW - 226016
TEL : 0522 - 2721856, 9140512183
EMAIL : contacts.eds@gmail.com