


**TYPICAL FLOOR
ELECTRICAL PLAN (UNIT-08)**

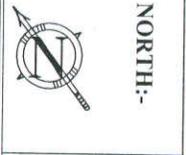

Revision	
NO.	DATE
REMARK	

TYPICAL FLOOR 2BHK UNIT	
DATE:-	28-08-2020
SCALE:-	NOT TO SCALE


PROJECT:-
EXISTING AND PROPOSED GROUP HOUSING RESIDENTIAL BUILDING PLAN ON ARAZI NO. 317 PART & 318 PART VILLAGE SINGHPUR KACHHAR DISTRICT KANPUR NAGAR

OWNED BY:-
M/S. GALAXY REAL ESTATE DEVELOPERS & BUILDERS PVT. LTD
OFF. 28, MAC ROBERTS GANJ KANPUR
THROUGH DIRECTOR SHRISANJAI KUMAR JAIN S/O. LATE S.C. JAIN

ARCHITECT
VIAI&ASSOCIATES
GALAXY HOUSE,
SECOND FLOOR,
12/483, MAC. ROBERT GANJ,
KANPUR, U.P.
PH. - 0512-6550105, 9235589547

SHEET NO.

LEGEND	
⊕	Ceiling
⊕	Meter box
⊕	Iron Box
⊕	Switch board
⊕	15 Amp plug
⊕	5 Amp plug
⊕	Telephone
⊕	AC UNIT
⊕	D.B
⊕	Exhaustion
⊕	WALL MOUNTED
⊕	TV
⊕	GEYSER
⊕	CALL BELL

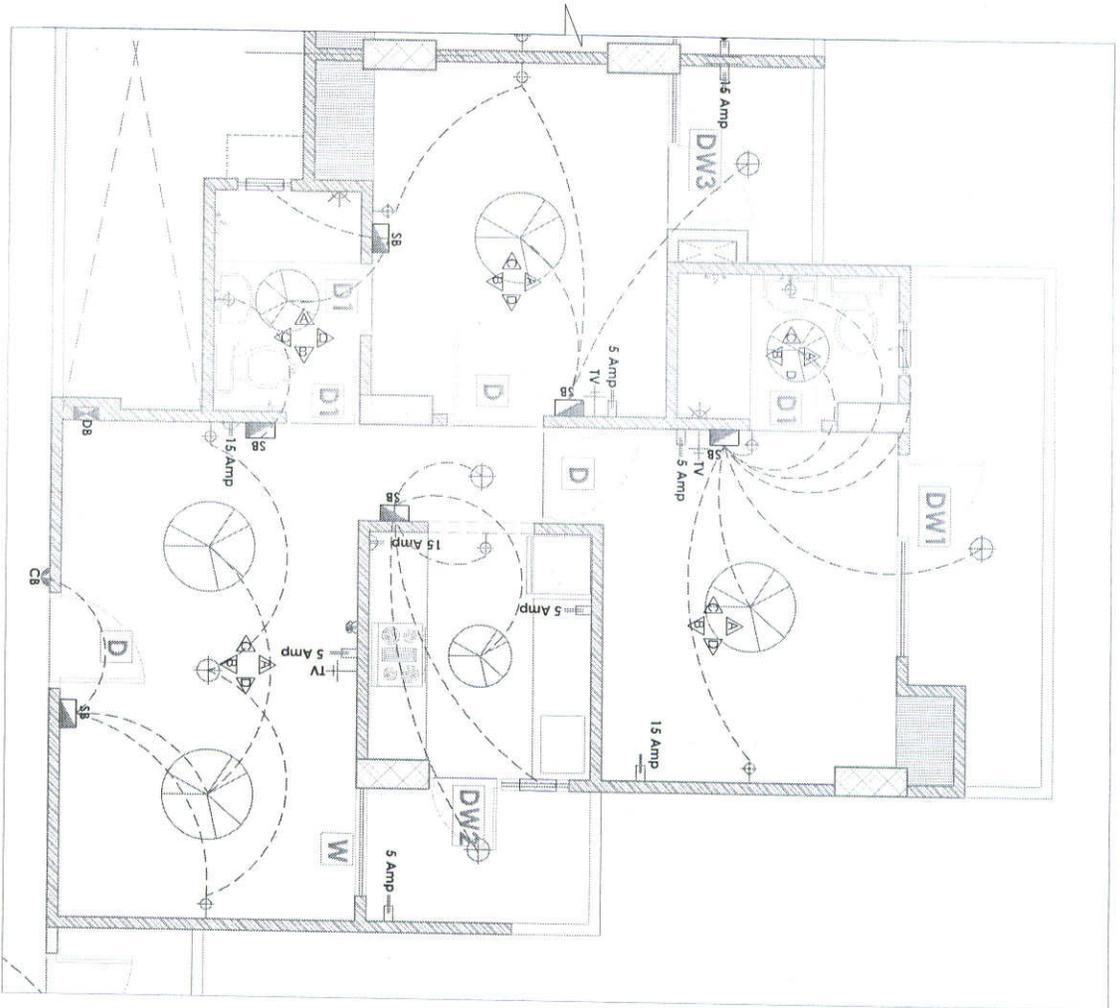

TYPICAL FLOOR ELECTRICAL PLAN (UNIT-07)



REVISION		
NO.	DATE	REMARK

TYPICAL FLOOR
2BHK UNIT
 DATE:- 28-08-2020
 SCALE:- NOT TO SCALE

PROJECT:-
 EXISTING AND PROPOSED GROUP HOUSING RESIDENTIAL BUILDING PLAN ON ARAZI NO. 317 PART & 318 PART VILLAGE SINGHPUR KACHHAR DISTRICT KANPUR NAGAR


OWNED BY:-
 M/S. GALAXY REAL ESTATE DEVELOPERS & BUILDERS PVT. LTD
 OFF. 305, MAC ROBERTS GANI, KANPUR.
 THROUGH DIRECTOR SHRI SANJAI KUMAR JAIN S.O. LATE S.C. JAIN

ARCHITECT
VJ&A ASSOCIATES
 GALAXY HOUSE,
 SECOND FLOOR,
 12/483, MAC, ROBERT GANJ,
 KANPUR, U.P.
 PH.- 0512-6550105, 9235595547

SHEET NO.

LEGEND	
Ceiling light	⊕ Ceiling
Main box	⊕ 45/50/200
Iron box	⊕ Ceiling
Switch board	SB 4-φ
15 Amp plug	PP 1" x 3" x 3/4"
5 Amp plug	PP 1" x 3" x 3/4" at per file
Telephone	TP 3-3"
AC UNIT	AC 8-3"
D.B	D.B 4-0"
Exhaust fan	Ex. 8-3"
WALL MOUNTED TV	U 1-4" or 8" or 9" dia
GYSER	GY 5-0"
CALL BELL	CB 4-0"

TYPICAL FLOOR
ELECTRICAL PLAN

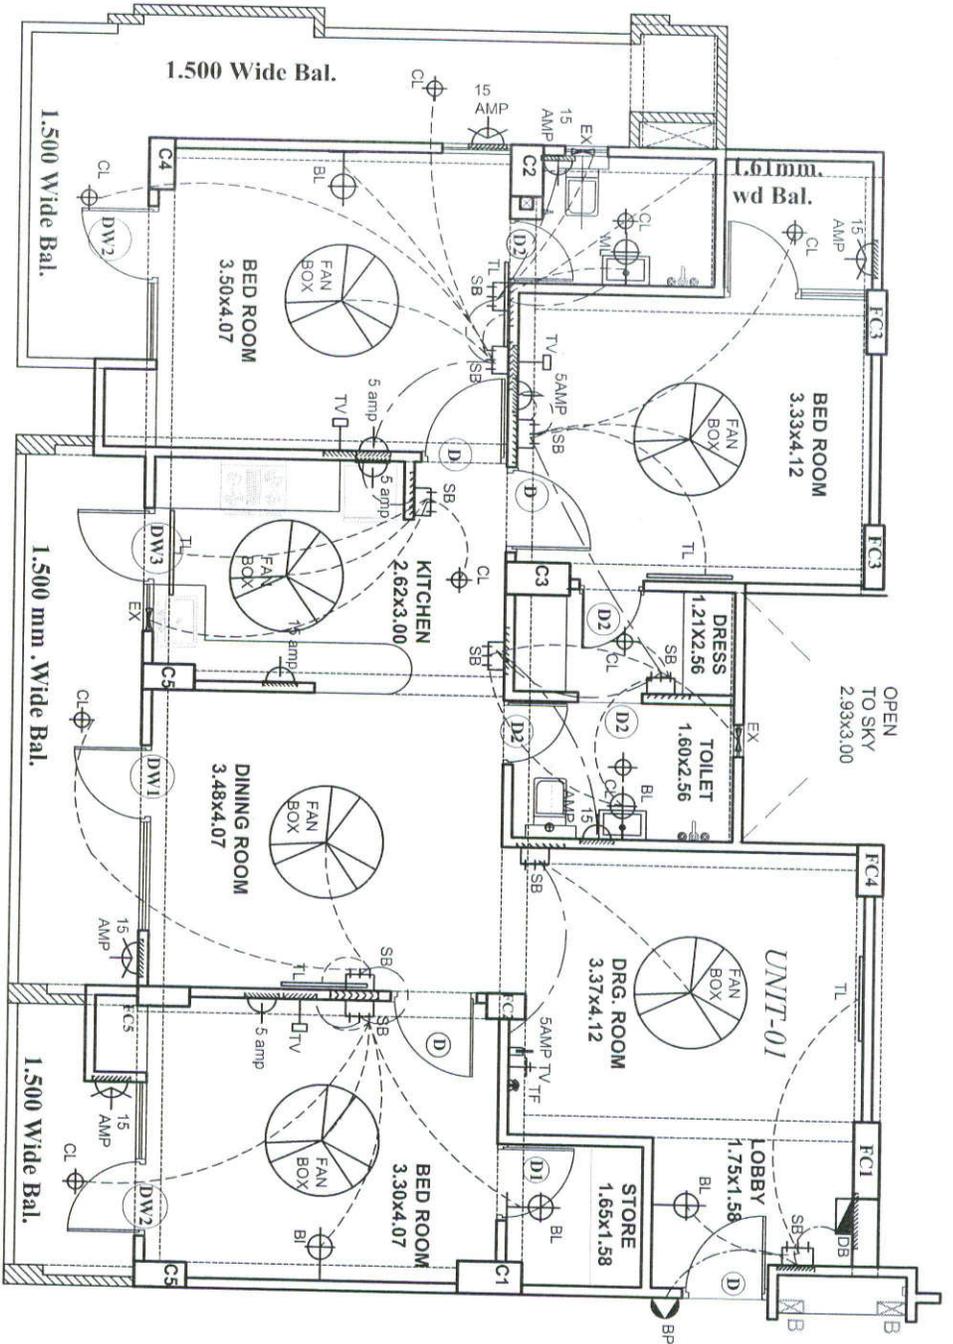

NORTH:-



Revision NO.	DATE	REMARK

TYPICAL FLOOR 3 BHK UNIT	DATE:- 10-12-2018
SCALE:-	NOT TO SCALE


PROJECT:-
SHIVALIC AKSHAY

OWNED BY:

ARCHITECT
VIA&ASSOCIATES
GALAXY HOUSE,
SECOND FLOOR,
12/483, MAC. ROBERT GANJ,
KANPUR, U.P.
PH.- 0512-6550105, 923598547

SHEET NO.

TYPICAL FLOOR ELECTRICAL PLAN

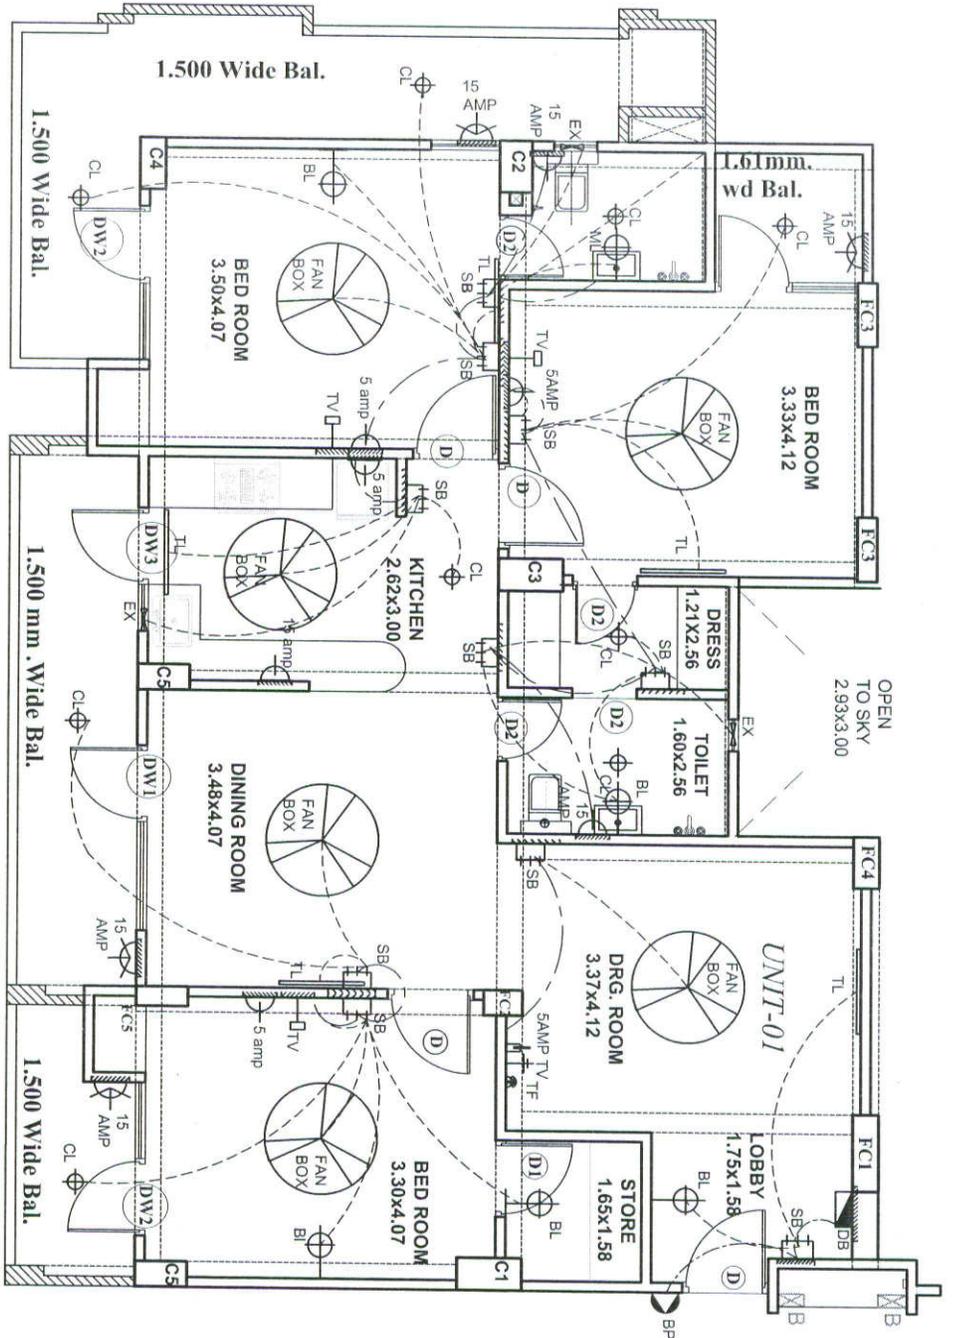

Revision NO.	DATE	REMARK

TYPICAL FLOOR 3 BHK UNIT	DATE:- 10-12-2018
SCALE:-	NOT TO SCALE

PROJECT:- SHIVALIC AKSHAY


OWNED BY:

ARCHITECT
VIA&ASSOCIATES
 GALAXY HOUSE,
 SECOND FLOOR,
 12/483, MAC. ROBERT GANJ,
 KANPUR, U.P.
 PH.- 0512-6550105, 9235598547

SHEET NO.



TYPICAL FLOOR ELECTRICAL PLAN

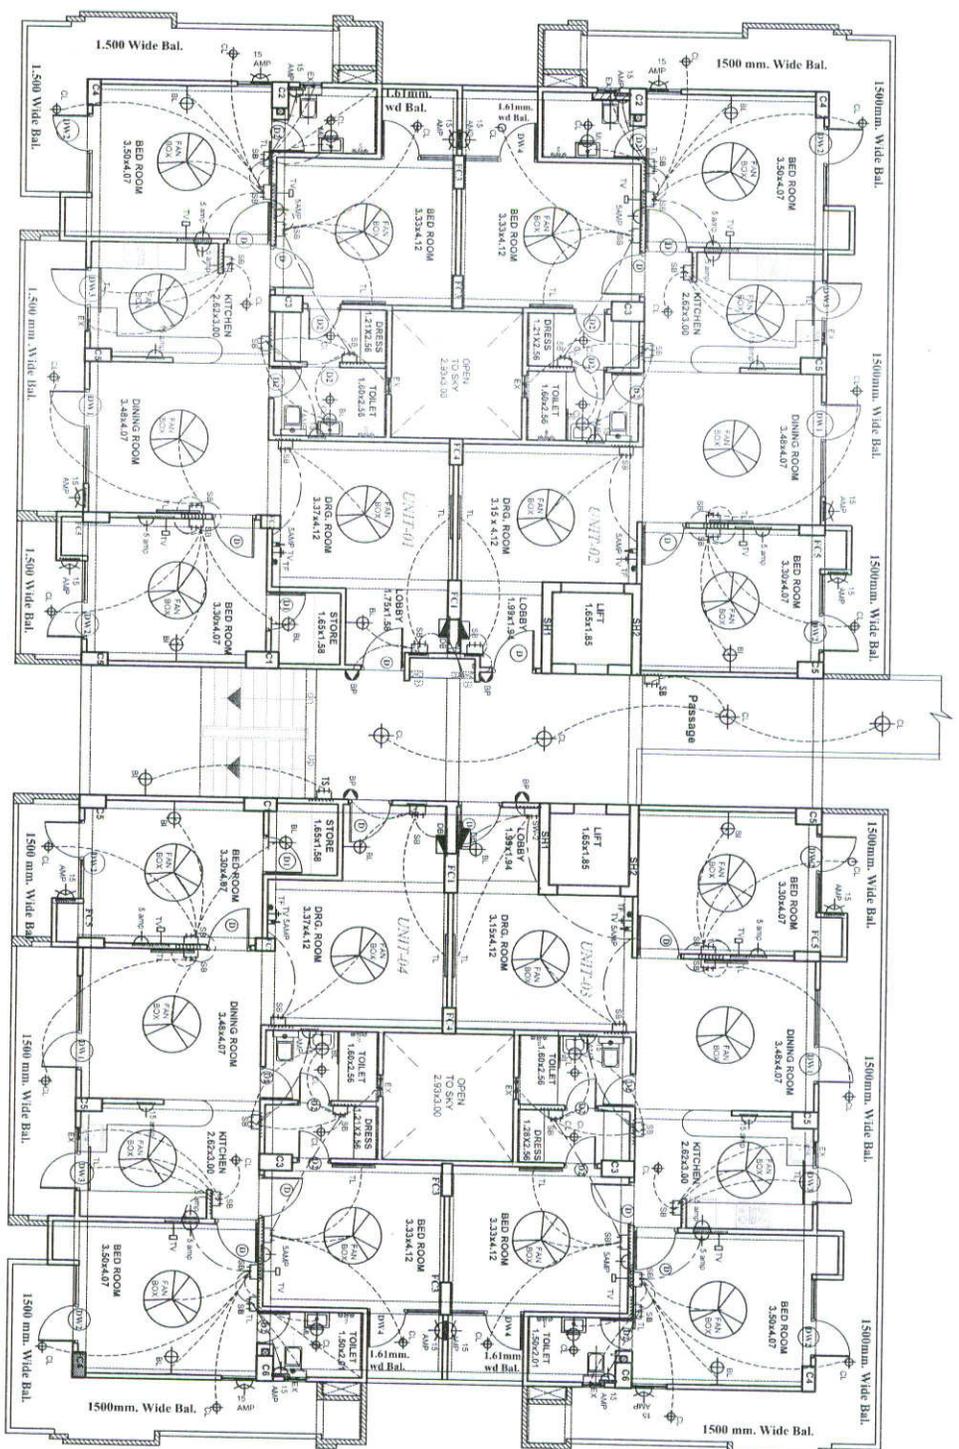

Revision

NO.	DATE	REMARK

TYPICAL FLOOR
3 BHK UNIT

DATE:- 10-12-2018

SCALE:- NOT TO SCALE

PROJECT:- SHIVALK AKSHAY

OWNED BY:

ARCHITECT
VIJAI & ASSOCIATES
GALAXY HOUSE,
SECOND FLOOR,
12/483, MAC. ROBERT GANJ,
KANPUR, U.P.
PH. - 0512-6550105, 9235598547

SHEET NO.

S NO.	PARTICULAR	SYMBOL	HEIGHT
1.	CEILING LIGHT	⊕ CL	ON CEILING
2.	FAN BOX	⊕ CL	ON CEILING
3.	TUBE LIGHT	⊕ CL	2100 MM
4.	BRACKET LIGHT	⊕ CL	2100 MM
5.	13AMP POWER POINT	⊕ CL	300, 200, 150
6.	TELEPHONE POINT	⊕ CL	990 MM
7.	TELEVISION POINT	⊕ CL	450 MM
8.	EXHAUST FAN-	⊕ CL	2150MM
9.	GRVSN POINT	⊕ CL	1500 MM
10.	5 AMP PLUG POINT	⊕ CL	300, 200, 150
11.	2WAY SWITCH	⊕ CL	910 MM
12.	D.R. BOARD	⊕ CL	1500 MM
13.	SWITCH BOARD	⊕ CL	1200 MM
14.	CALL BELL	⊕ CL	1200 MM
15.	EXHAUST FAN-	⊕ CL	2150MM
16.	TELEPHONE POINT	⊕ CL	910 MM

