


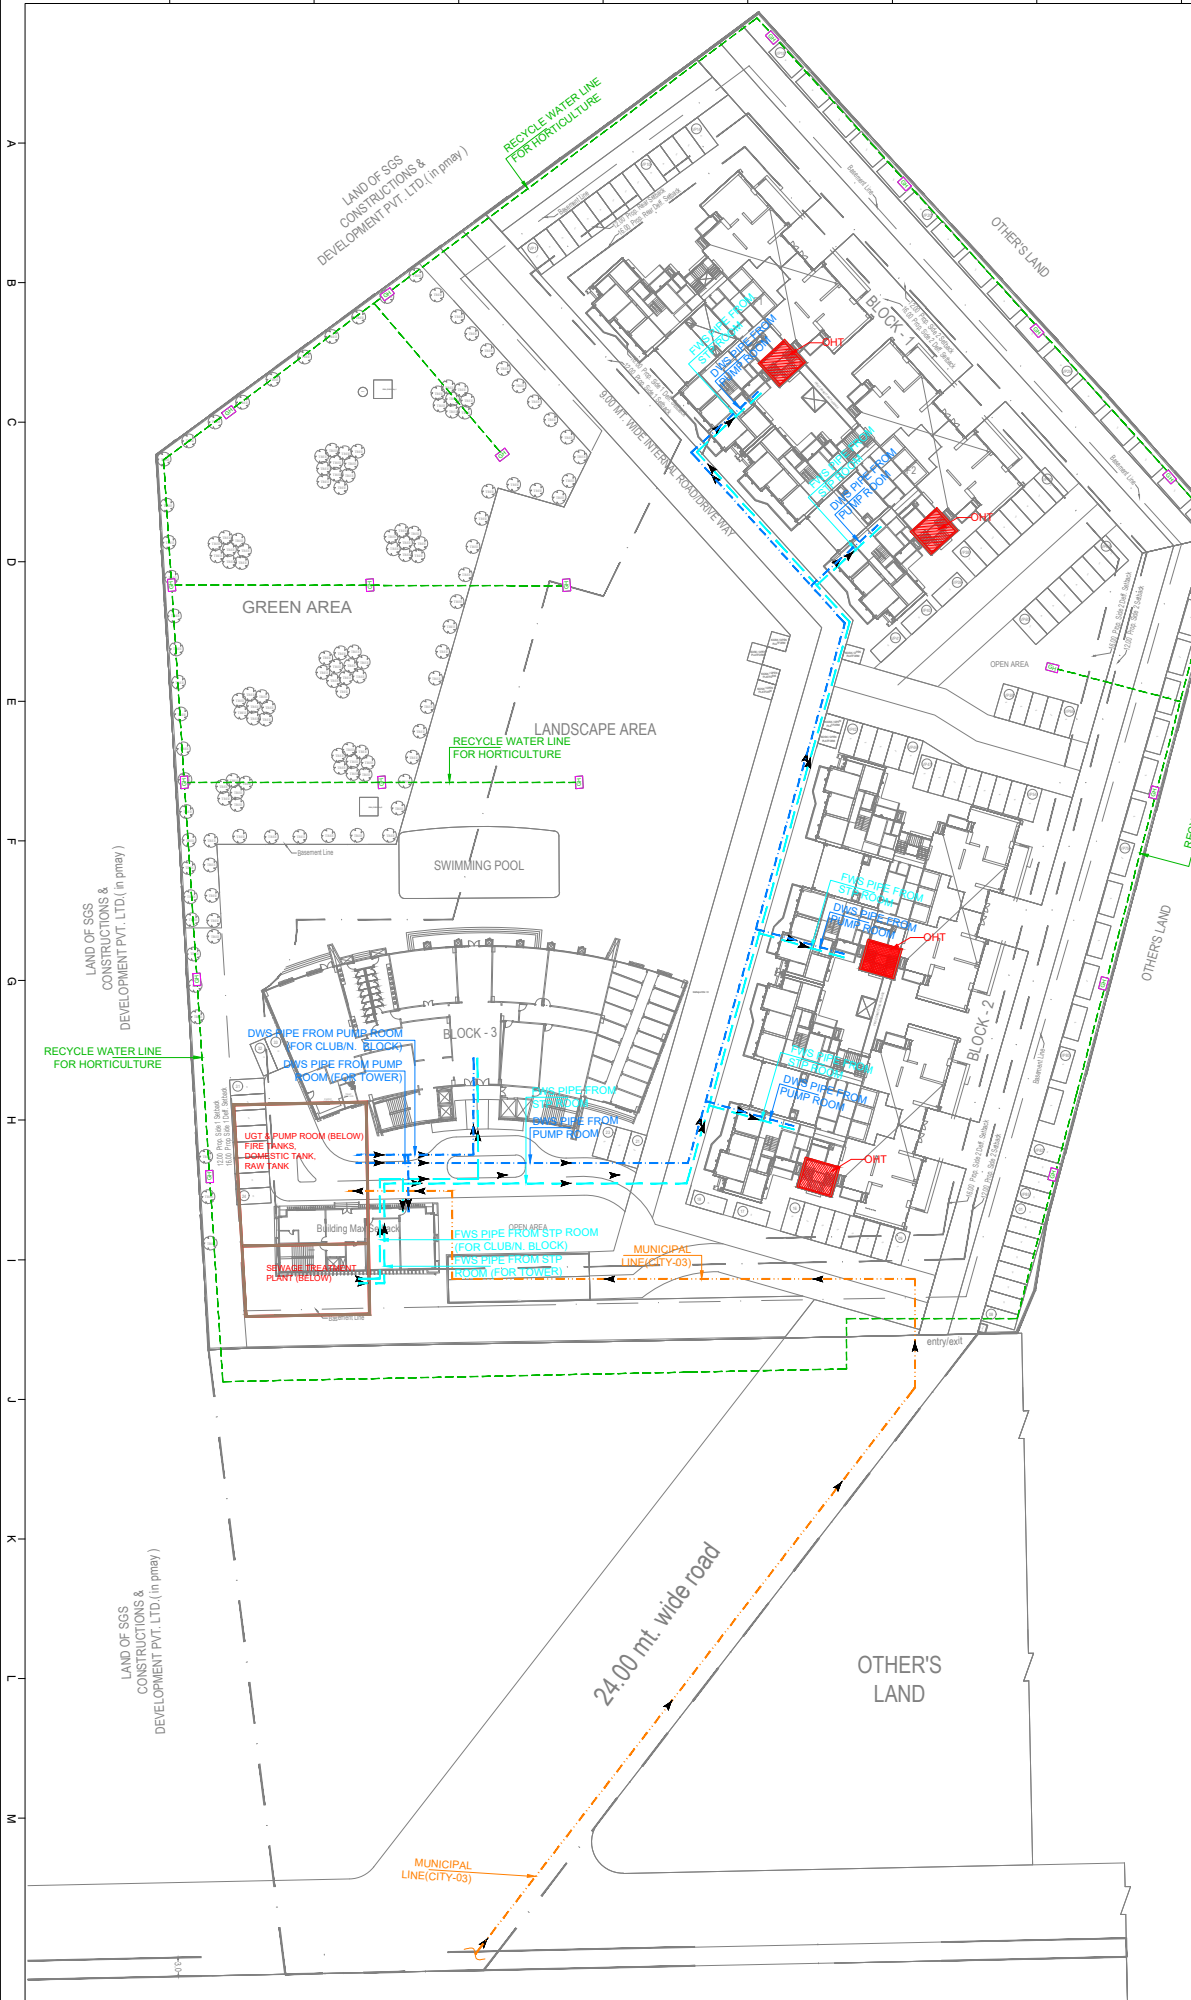

PLUMBING WATER SUPPLY		PLUMBING	
DOMESTIC WATER SUPPLY LINE		GARDEN HYDRANT	
FLUSHING WATER SUPPLY INE		RECYCLE WATER LINE	
MUNICIPAL LINE			

Architect
Hafeez Contractor

25A Sansade building,
Bans Road,
Prestige,
Mumbai 400 023
Tel: 2208 1800
hfc@hfccontractor.com
www.hfccontractor.com

Service Engineer - MEP :

Proton Consultants Private Limited
Building Services - MEP Consulting & Design
New Delhi 110 025, India Tel: 011-2622 4400
www.proton.net

Engineer - Structure :

Chivach Consultants (P) Ltd.
A-45, Sector-4, Noida
201301, Uttar Pradesh
Office: 0120-2544084

SUBMISSION DRAWINGS

Project: MAYFLOWER AT THE PRESTIGE CITY - INDRAPURAM

Building:

File: WATER SUPPLY LAYOUT