


**EXISTING & PROPOSED REVISED GROUP HOUSING PLAN OF**  
**1.MRS. FAUZIA SHERWANI W/o LATE MR. NAIMULLAH KHAN 2.MR. NAJEEB SHERWANI 3.MR. NADEEM SHERWANI R/o.JAIL ROAD ALIGARH**

**SITE AT- KHASRA NO. 982/1, 978/2 KASBA KOIL, JAIL ROAD, ALIGARH.**

**LEGEND**

PARTICULARS	SYMBOL	SYMBOL	PARTICULARS
PROPOSED WORK			R.W.H.S. - PLANT
EXISTING WORK			SEWER LINE/SEPTIC TANK
COMPOUND			NALI / DRAIN
TO BE DEMOLISH			WATER HEATING SYSTEM
TREE / LAWN			
R.W. PIPE			


NOTE - THE PROPOSED CONSTRUCTION PLAN IS PREPARED IN ACCORDANCE WITH MASTER PLAN AND RULES & BYE LAWS MADE THERE UNDER SOLAR WATER HEATING SYSTEM ON TERRACE AS PER BYE LAWS

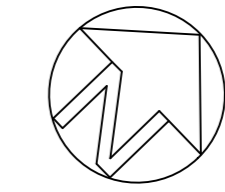


**AUTHORISED SIGNATORY**

1.MRS. FAUZIA SHERWANI W/o LATE MR. NAIMULLAH KHAN	
2.MR. NAJEEB SHERWANI	
3.MR. NADEEM SHERWANI R/o.JAIL ROAD ALIGARH	
<b>ENG./ARCH. SIGN.</b>	




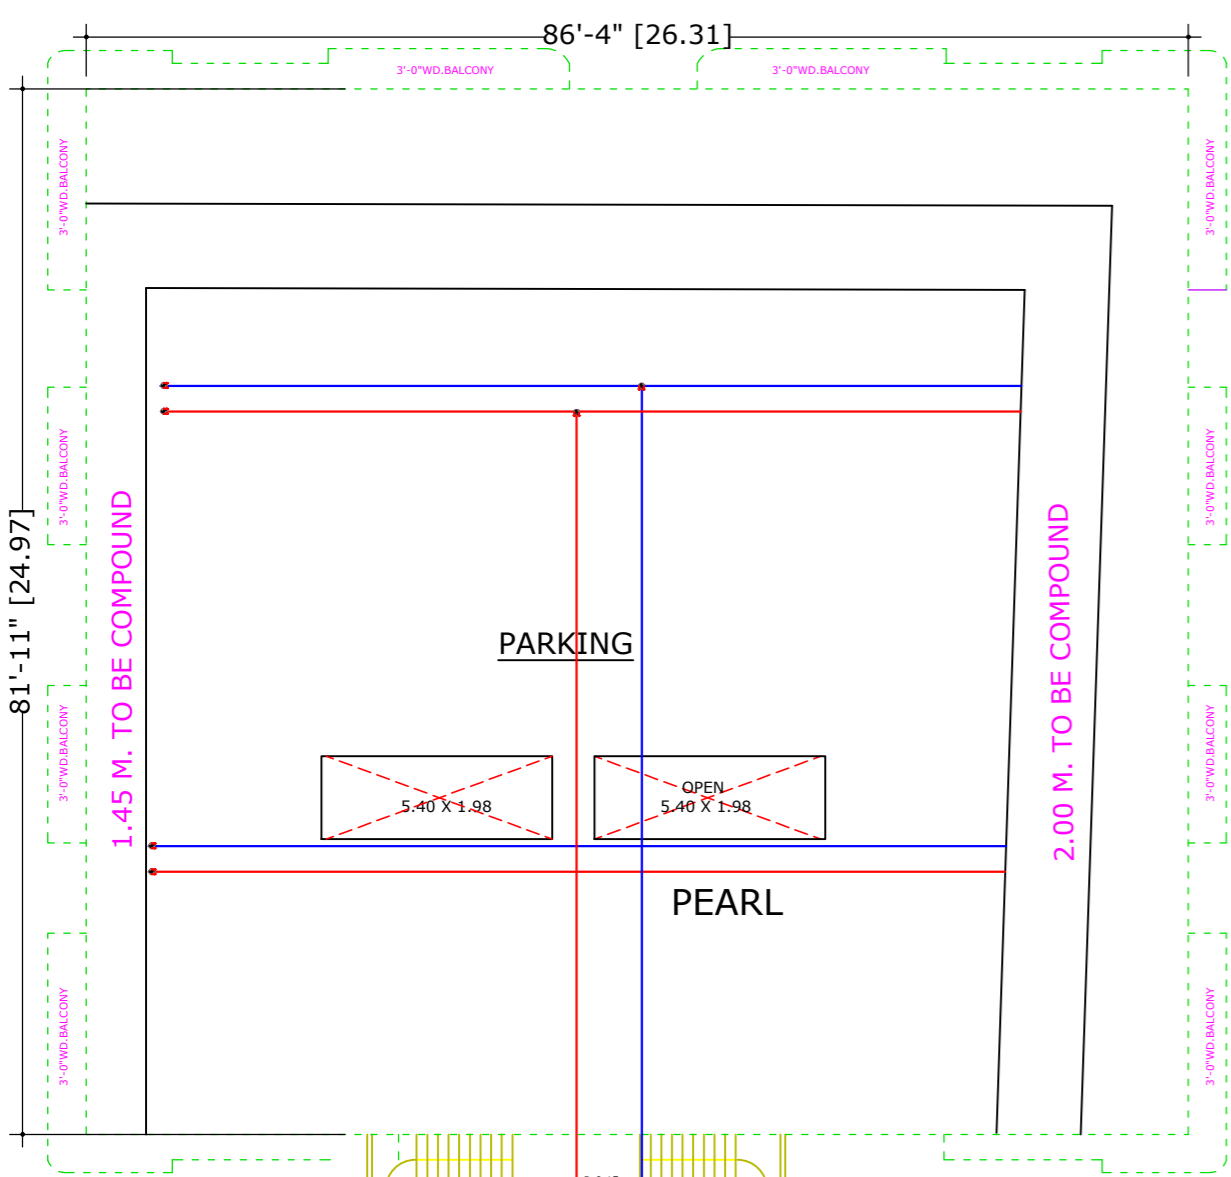


GROUND FLOOR PLAN (PARKING) PEARL

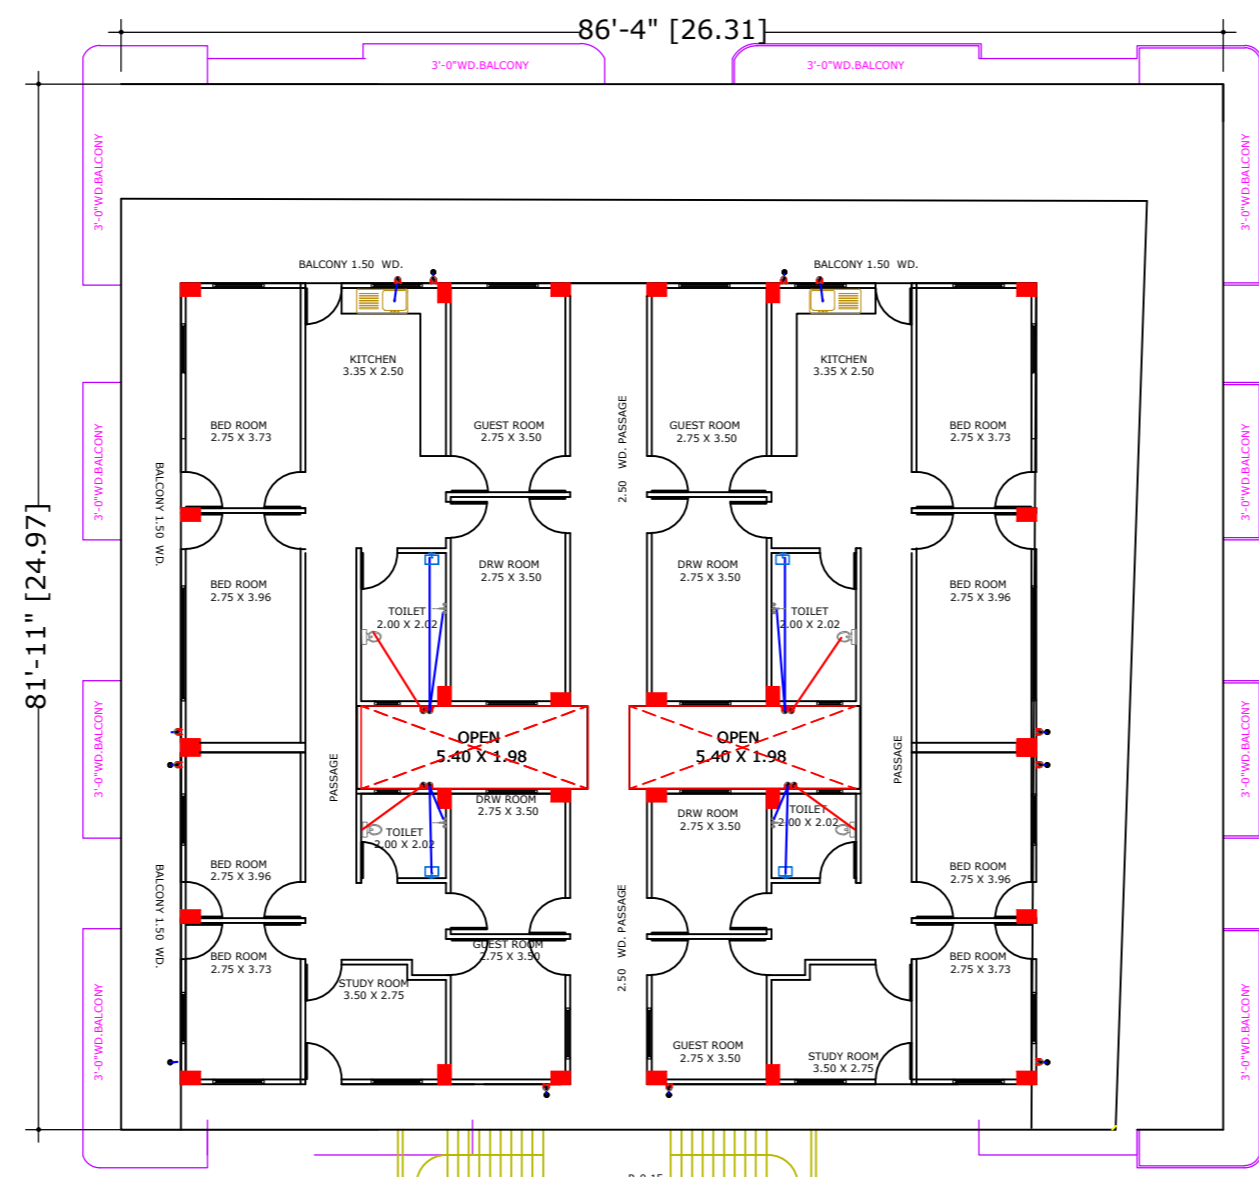


TYPICAL FLOOR (1st & 2nd FLOOR) PEARL

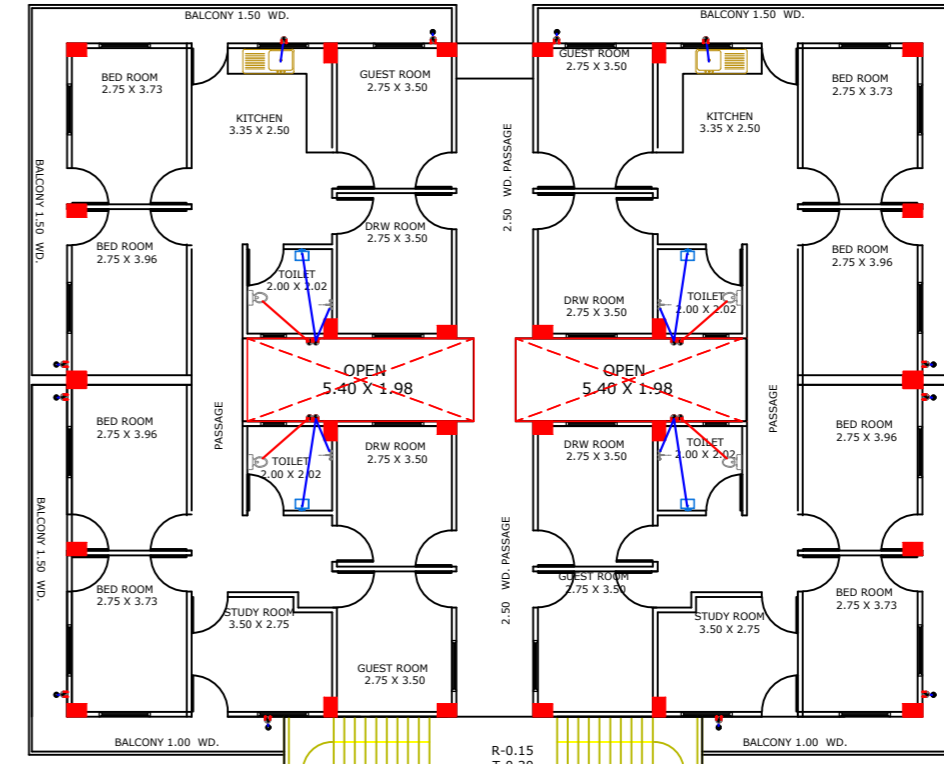


TYPICAL FLOOR (3rd TO 7th FLOOR) PEARL

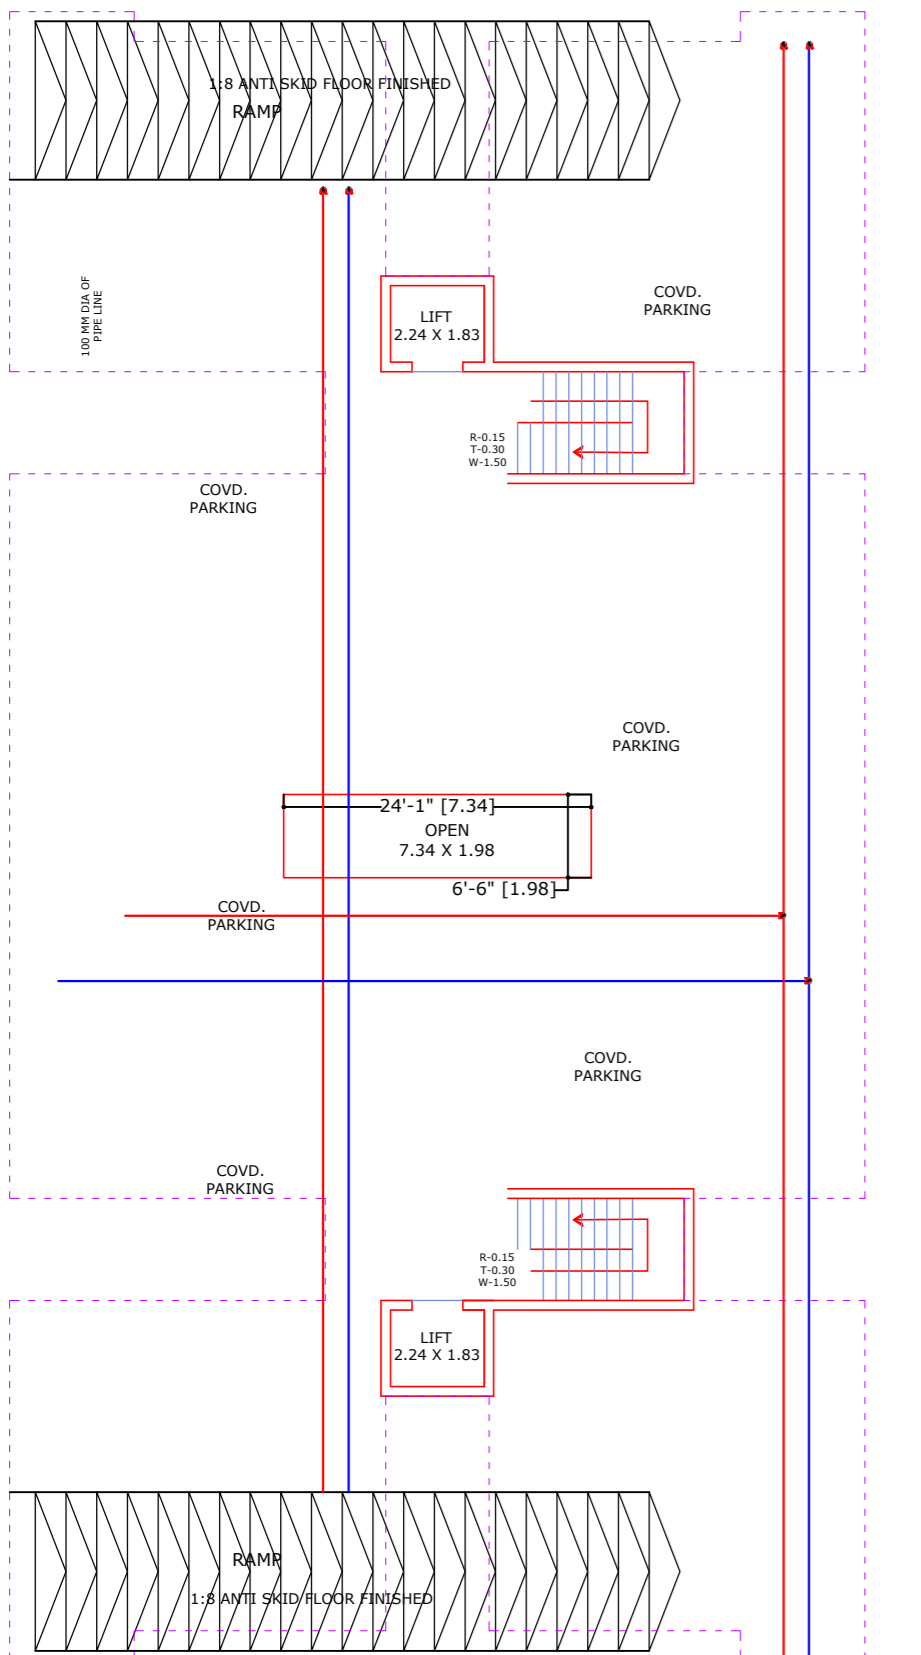


GROUND FLOOR PLAN (STILT PARKING) RUBY

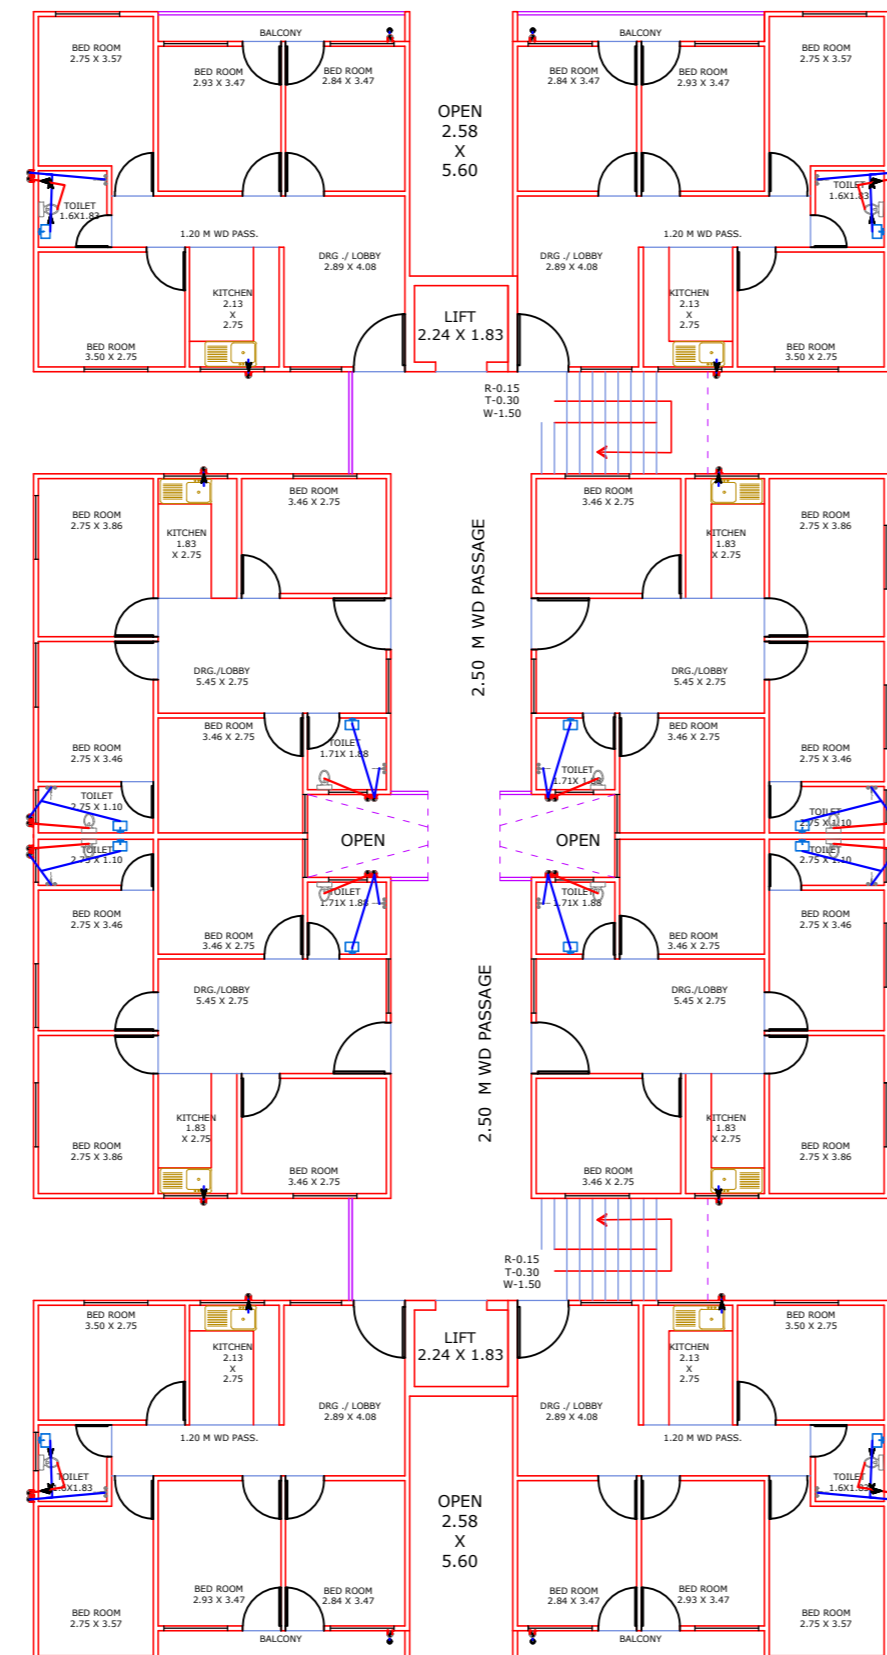

TYPICAL FLOOR (1st & 7th FLOOR) RUBY

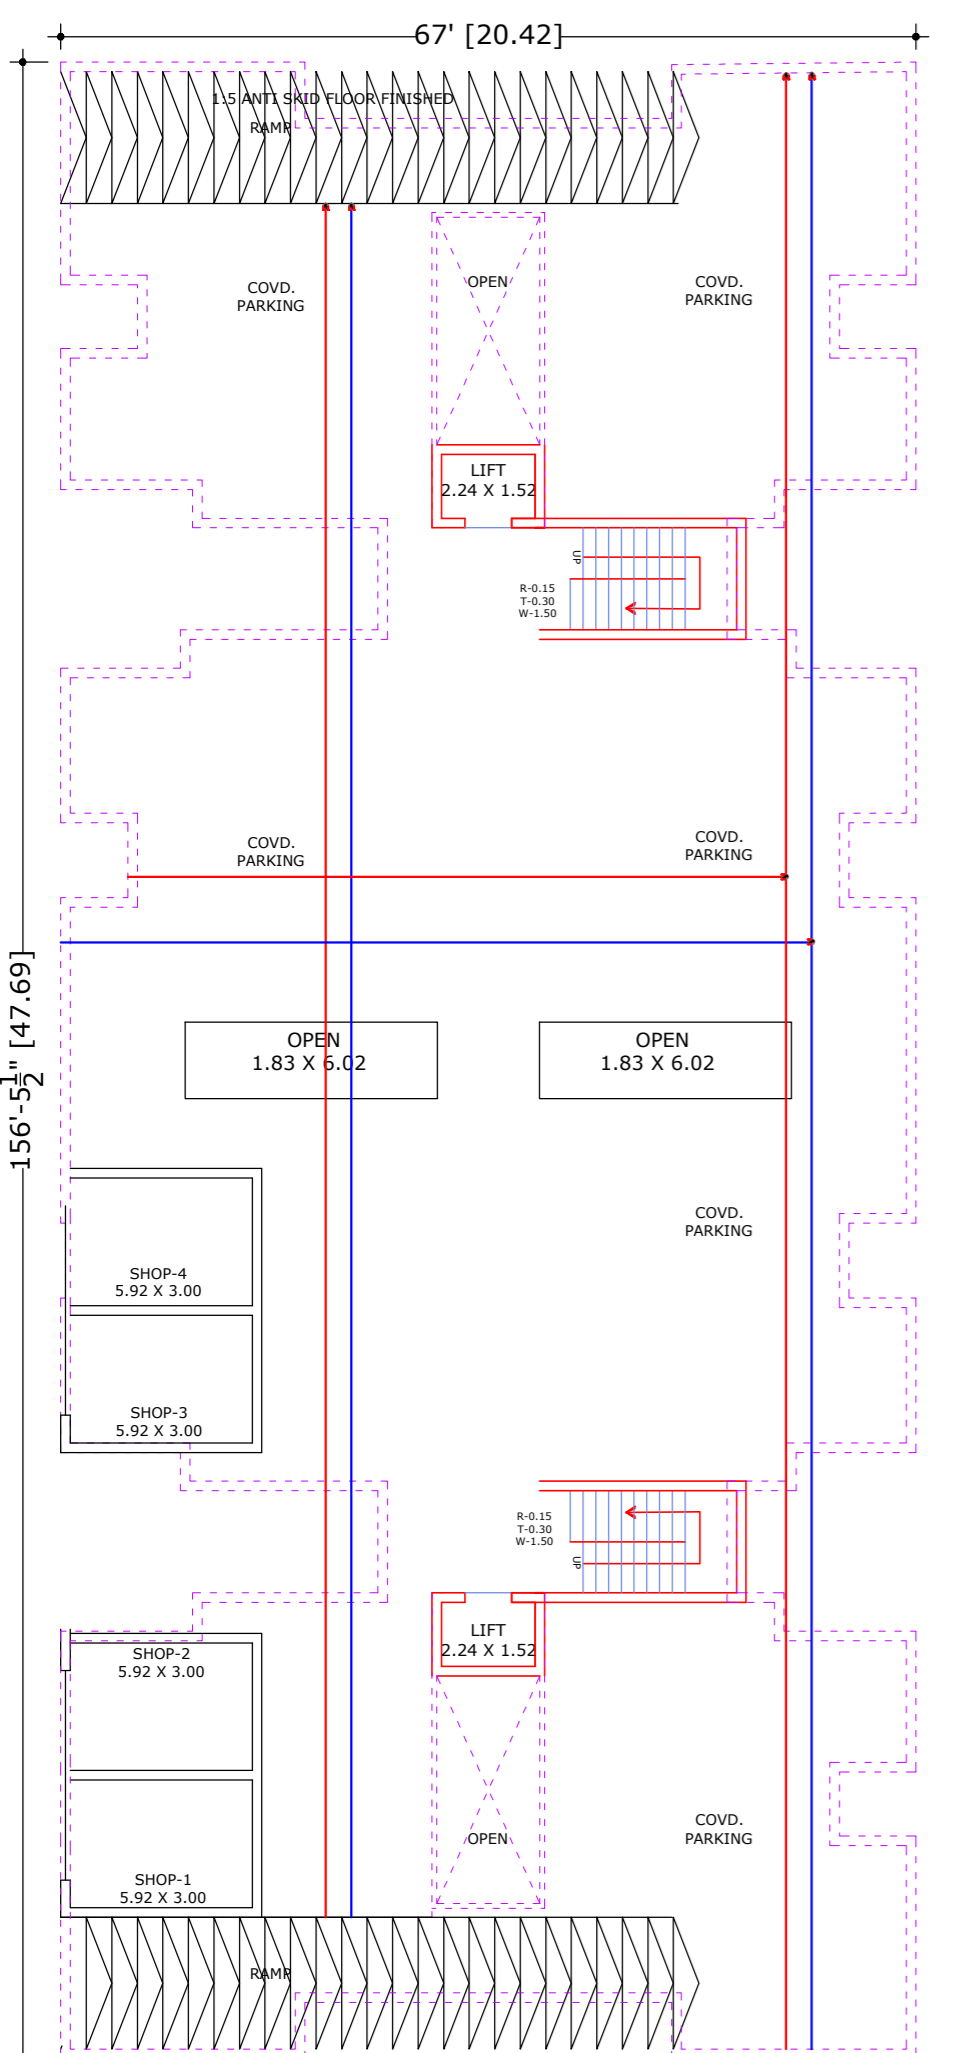

GROUND FLOOR PLAN (STILT PARKING) GOLD

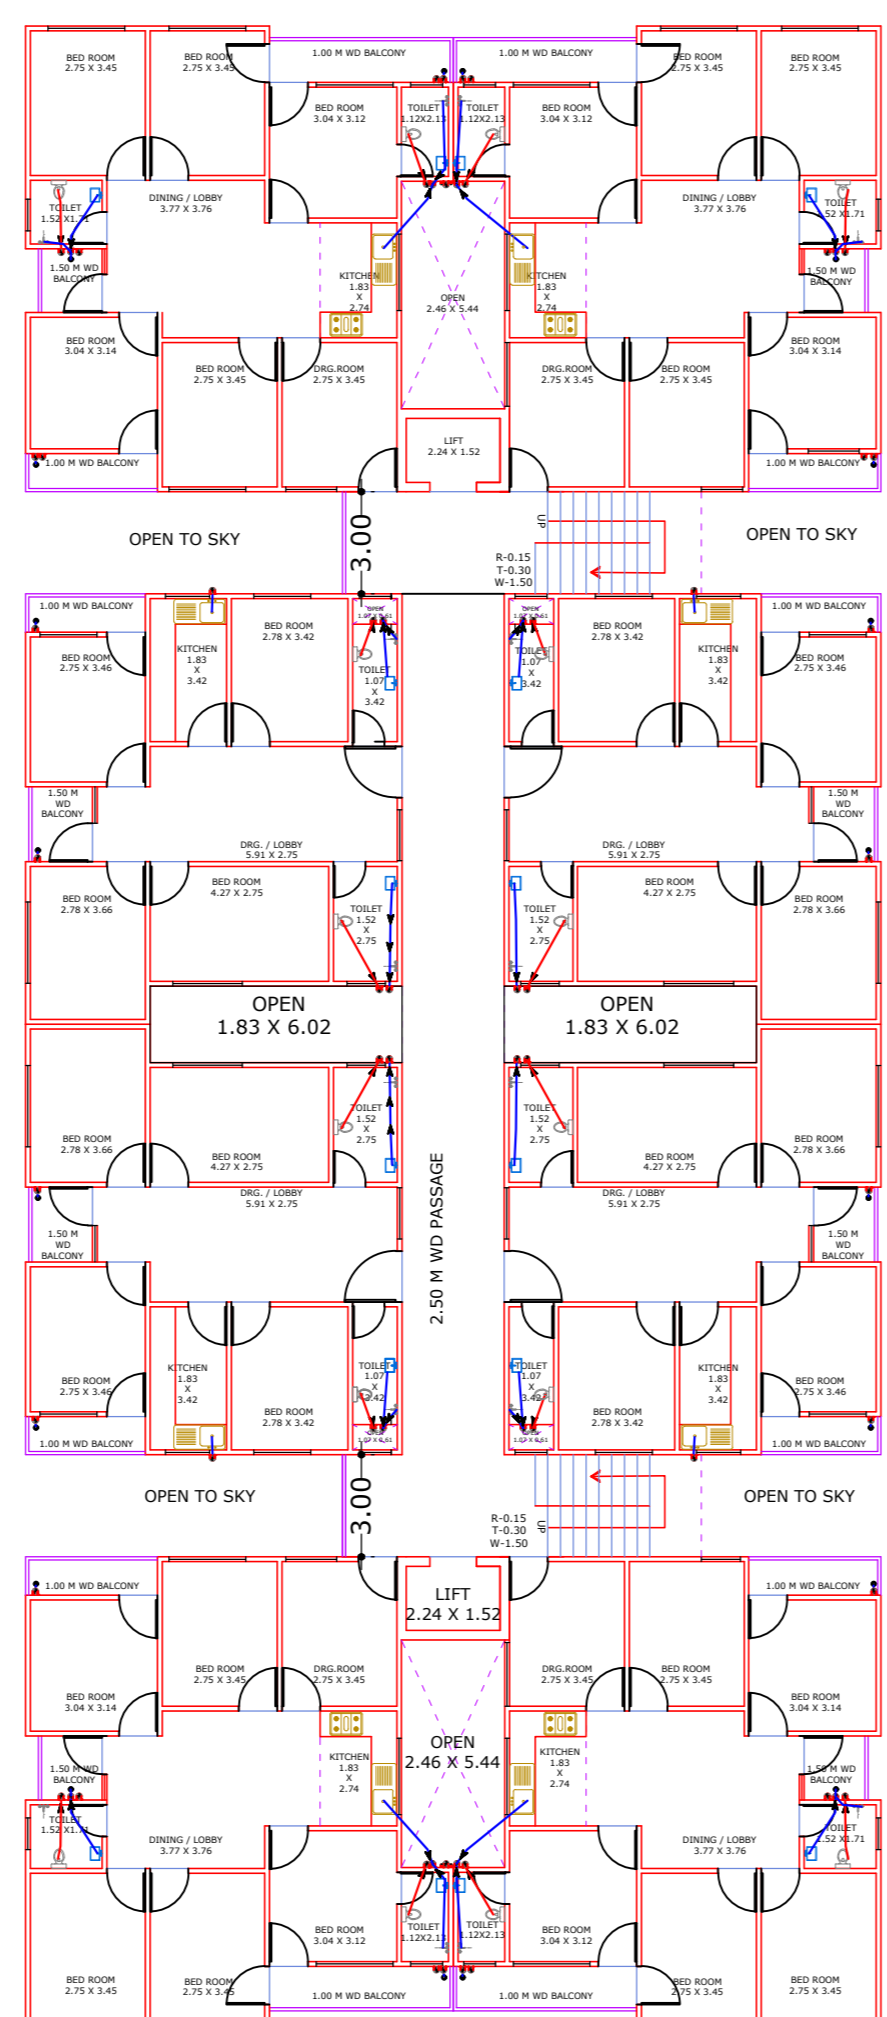

TYPICAL FLOOR (1st & 7th FLOOR) GOLD

FILE No- 608/15 (2012-13)  
SANITARY DRAWING


EXISTING & PROPOSED REVISED GROUP HOUSING PLAN OF  
1.MRS. FAUZIA SHERWANI W/o LATE MR. NAIMULLAH KHAN 2.MR. NAJEEB SHERWANI 3.MR. NADEEM SHERWANI R/o.JAIL ROAD ALIGARH

SITE AT- KHASRA NO. 982/1, 978/2 KASBA KOIL, JAIL ROAD, ALIGARH.

LEGEND

PARTICULARS	SYMBOL	SYMBOL	PARTICULARS
PROPOSED WORK			R.W.H.S.- PLANT
EXISTING WORK			SEWER LINE/SEPTIC TANK
COMPOUND			NALI / DRAIN
TO BE DEMOLISH			WATER HEATING SYSTEM
TREE / LAWN			
R.W. PIPE			

NOTE:- THE PROPOSED CONSTRUCTION PLAN IS PREPARED IN ACCORDANCE WITH MASTER PLAN AND RULES & BYE LAWS MADE THERE UNDER SOLAR WATER HEATING SYSTEM ON TERRACE AS PER BYE LAWS

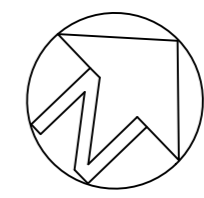

AUTHORISED SIGNATORY

1.MRS. FAUZIA SHERWANI  
W/o LATE MR. NAIMULLAH KHAN  
2.MR. NAJEEB SHERWANI  
3.MR. NADEEM SHERWANI  
R/o.JAIL ROAD ALIGARH

ENG./ARCH. SIGN.