

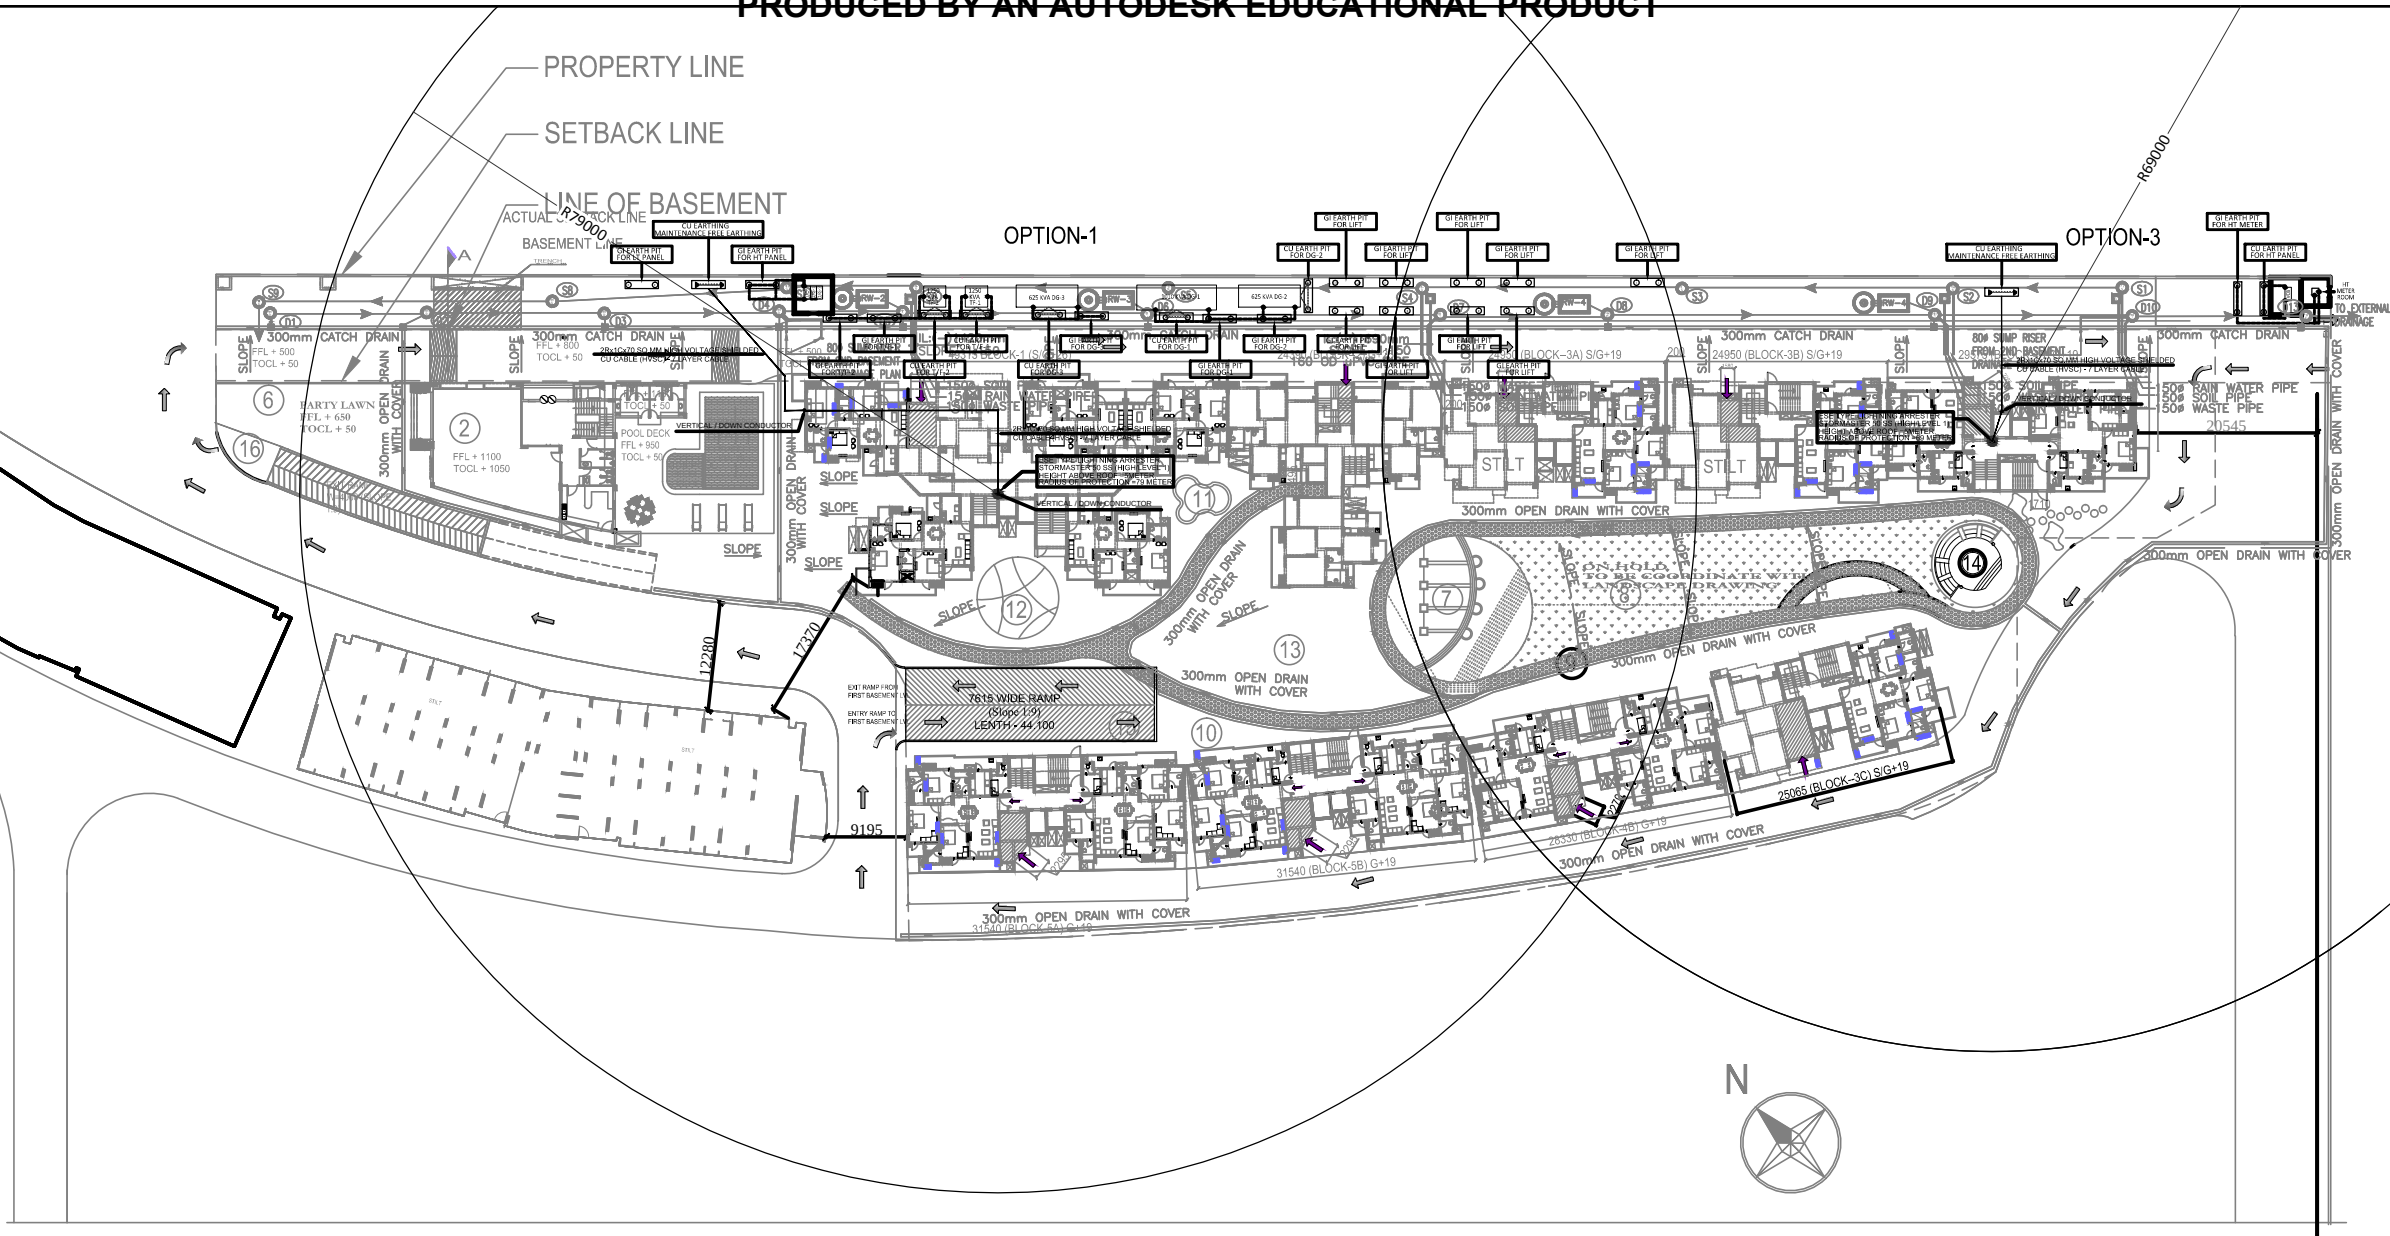


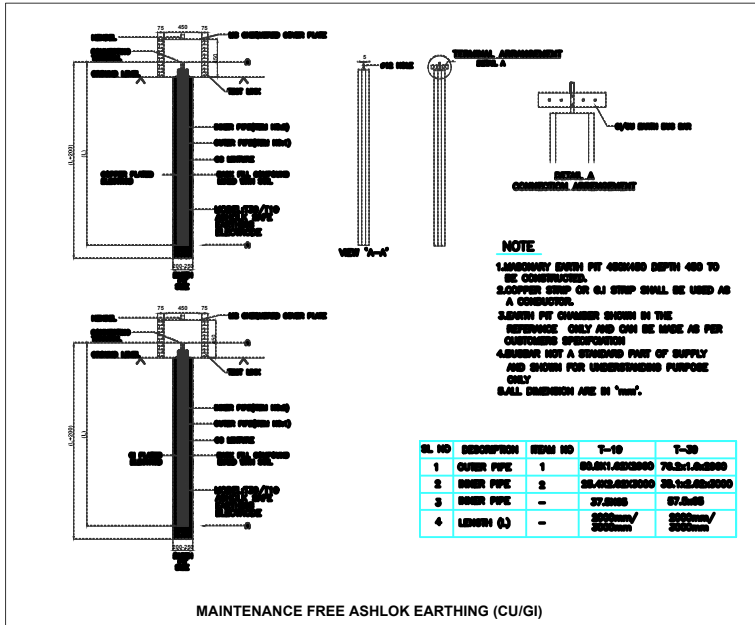

SEWERAGE LEGENDS		
1.	SEWER LINE	
2.	MAN HOLE SIZE AS/TENDER	
3.	GULLY TRAP 450X450	

DRAINAGE LEGEND:-		
1.	MAN HOLE SIZE AS/TENDER	
2.	2#Ø RECHARGE WELL 1.5MX3M DE- SILTING CHAMBER	
3.	450 X 450 CHAMBER WITH PERFORATED COVER	
4.	300MM WIDE OPEN DRAIN WITH COVER	
5.	300MM CATCH DRAIN	

LEGEND :-	
S. No.	DESCRIPTION
1.	WORKING DRAWING OF LIGHTNING PROTECTIVE SYSTEM
2.	FOR NEUTRAL
3.	FOR EARTHING
4.	FOR EARTHING

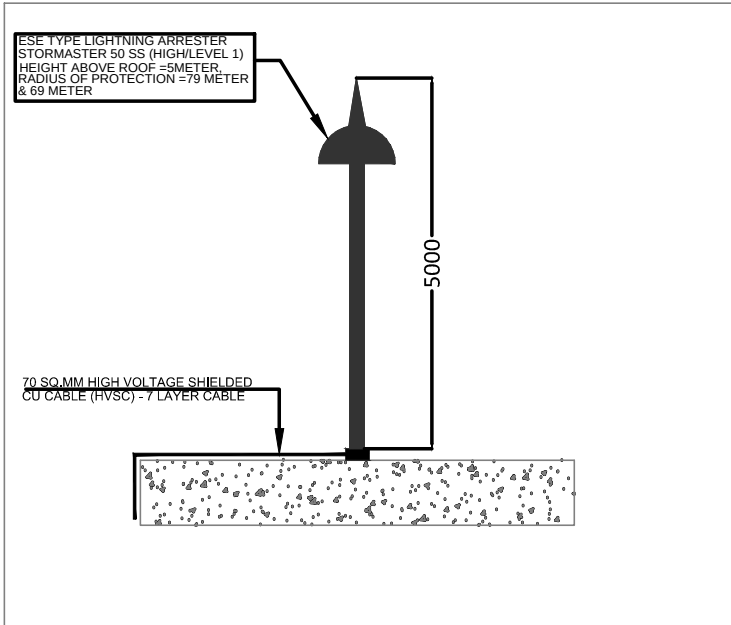

PROJECT:-
PROPOSED LAYOUT FOR HOUSING OF
VICTORY DEVELOPERS.



GIAN P. MATHUR AND ASSOCIATES (P) LTD.
C - 55, East Of Kailash, New Delhi-110065
T : 46599599 | F 46599512
E : gpma@airtelmail.in | W : www.gpmindia.com

SERVICE CONSULTANT :-
PKV Consulting Engineers Pvt.Ltd
815-C,DDA FLATS,
EAST OF LONI ROAD, DELHI-93
PHONE :- 09810162278,TELE FAX :-22816297
E mail :- pdss_inn@rediffmail.com,

TITLE :- LIGHTNING PROTECTION & EARTHING LAYOUT	
DELT. BY :-SATYAWAN	DATE :- 23-01-2017
CHECKED BY :-ANIL	DWG.NO :- PKV/EL/04