


100.00 M. WIDE MASTER PLAN ROAD

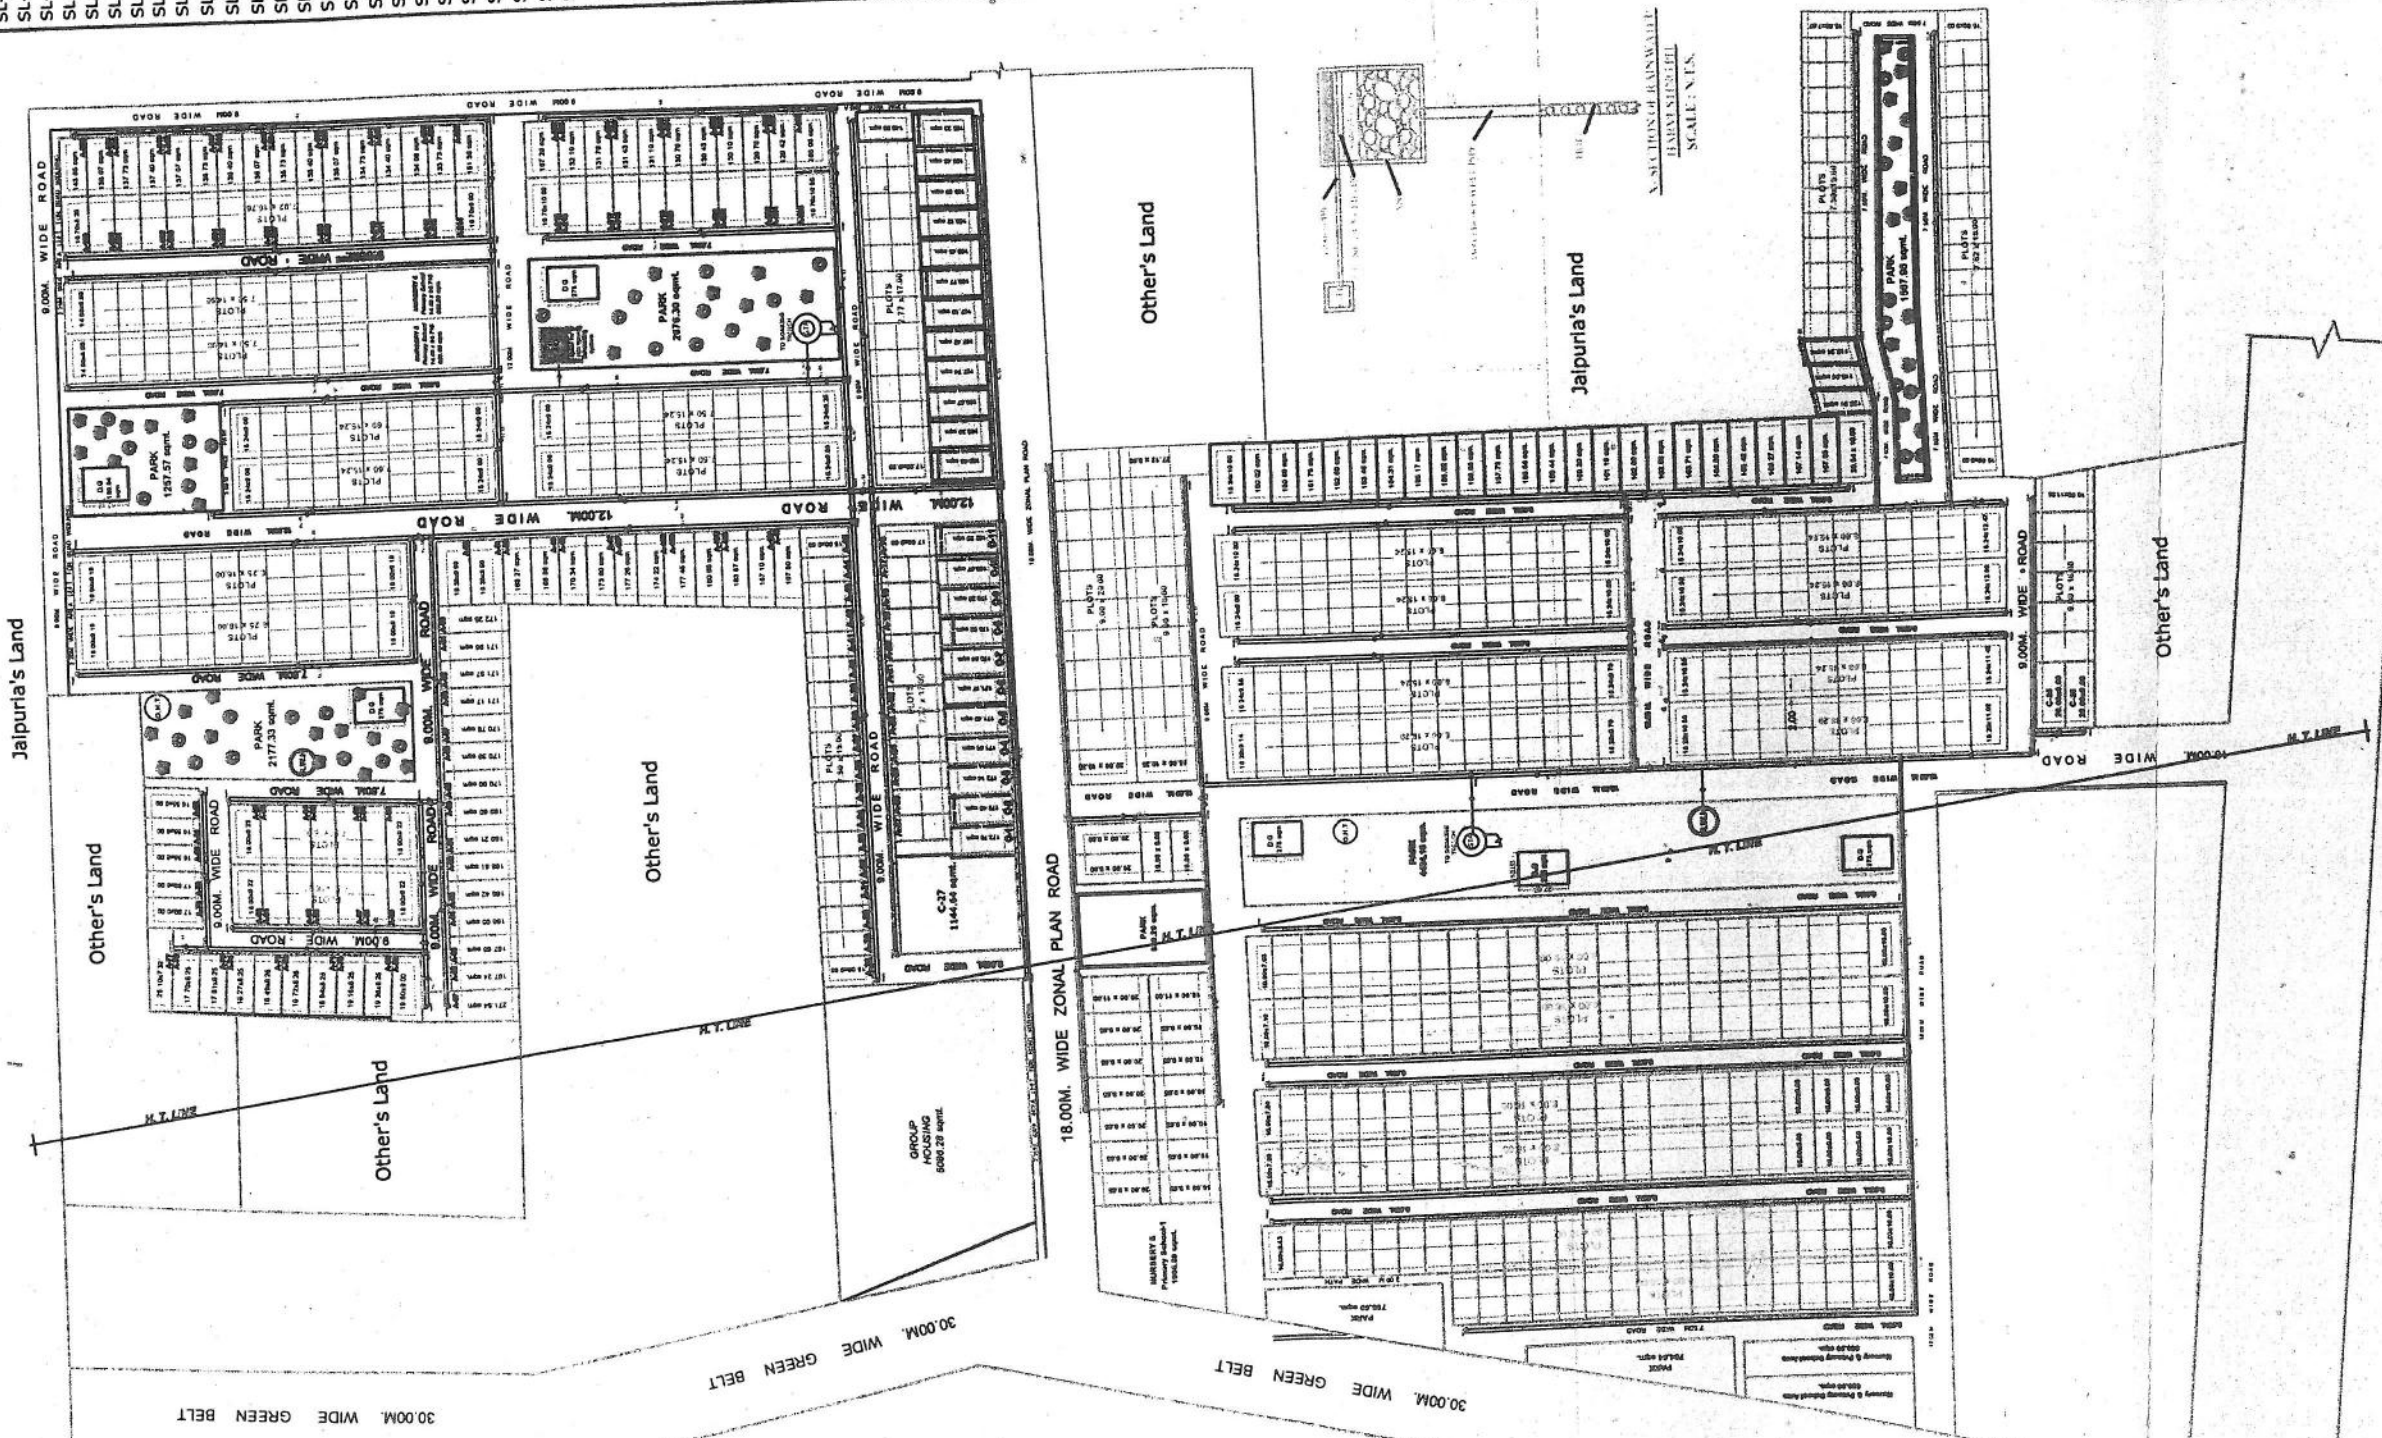

LINE	Velocity @ 1/2 Full 0.85 M/S minimum in all lines
SL-01	70.47
SL-02	15.20
SL-03	14.30
SL-04	9.92
SL-05	44.25
SL-06	79.39
SL-07	94.13
SL-08	94.13
SL-09	109.02
SL-10	110.37
SL-11	102.90
SL-12	102.90
SL-13	102.90
SL-14	64.68
SL-15	23.00
SL-16	15.21
SL-17	07.18
SL-18	31.90
SL-19	20.00
SL-20	91.50
SL-21	141.76
SL-22	6.90
SL-23	32.56
SL-24	6.90
SL-25	35.61
SL-26	51.43
SL-27	52.58
SL-28	6.90
SL-29	37.16
SL-30	123.51
SL-31	123.50
SL-32	123.50
SL-33	123.50
SL-34	126.50
SL-35	82.84
SL-36	48.61
SL-37	10.49
SL-38	35.80
SL-39	119.00
SL-40	06.74
SL-41	32.74
SL-42	6.74
SL-43	10.49
SL-44	56.52
SL-45	119.34
SL-46	87.06
SL-47	8.88
SL-48	39.69
SL-49	91.57
SL-50	105.93
SL-51	105.93
SL-52	149.00
SL-53	110.00
SL-54	37.86
SL-55	140.09
SL-56	110.08
SL-57	6.92
SL-58	137.67
SL-59	32.56
SL-60	45.90
SL-61	35.11
SL-62	126.36
SL-63	105.77
SL-64	10.84
SL-65	94.41
SL-66	87.34
SL-67	86.10
SL-68	32.56
SL-69	06.92
SL-70	32.05
SL-71	06.92
SL-72	35.67
SL-73	61.25
SL-74	06.92
SL-75	79.45
SL-76	16.37
SL-77	06.92
SL-78	38.14
SL-79	36.08
SL-80	85.04
SL-81	57.49
SL-82	56.99
SL-83	101.57
SL-84	101.57
SL-85	85.98
SL-86	85.98
SL-87	128.73
SL-88	128.73
SL-89	128.73
SL-90	128.73
SL-91	10.42
SL-92	47.32
SL-93	15.50

SEWAGE TREATMENT PLANT	60
OVER HEAD TANK	60
DRINKING WATER LINE	60
SEWAGE FLOW DIRECTION	60
SEWER LINE	60
MANHOLE	60
RAIN WATER HARVESTING SYSTEM	60
RAIN WATER DRAIN	60
RAIN WATER FLOW DIRECTION	60

SEWER & RAIN WATER HARVESTING

OWNER	AREA SCHEDULE	SQMT.	Service conspented by	Drawn by	NORTH	Service consultant
REVISED LAY OUT PLAN OF COLONY 'K.P.S. TOWN (K.P.S. GREEN PARK) ON KHASRA NO. 911,913,915, 917 PART, 918,919,924 PART, 925 to 931 AT MAUZA BARAULLI AHIR & KHASRA NO. 23, 24 & 25 PART, 29 to 36,200,202,203AT MAUZA AKABARPUR & KHASRA NO. 246, AT MAUZA BAGDA SHAMSABAD ROAD TEH. & DISTT. AGRA	TOTAL LAND AREA ROAD WIDING AREA NET LAND AREA AREA UNDER PLOTS AREA UNDER PARK AREA UNDER CONV. SHOP AREA UNDER P+N SCHOOL AREA UNDER GROUP HOUSING AREA UNDER ROAD	157631.00 3573.33 154057.67 78994.00 18750.00 1850.00 5829.27 2166.80 5086.28 44781.32	Er. Jitendra Kumar B.E. [Civil] Structure & services consultant	Er. Jitendra Kr.		SERVICES MAC Structural Designer Er. Jitendra Kumar B.E. (CIVIL)

Structural Engineer & Designer