


SEWER & STORM WATER LAYOUT

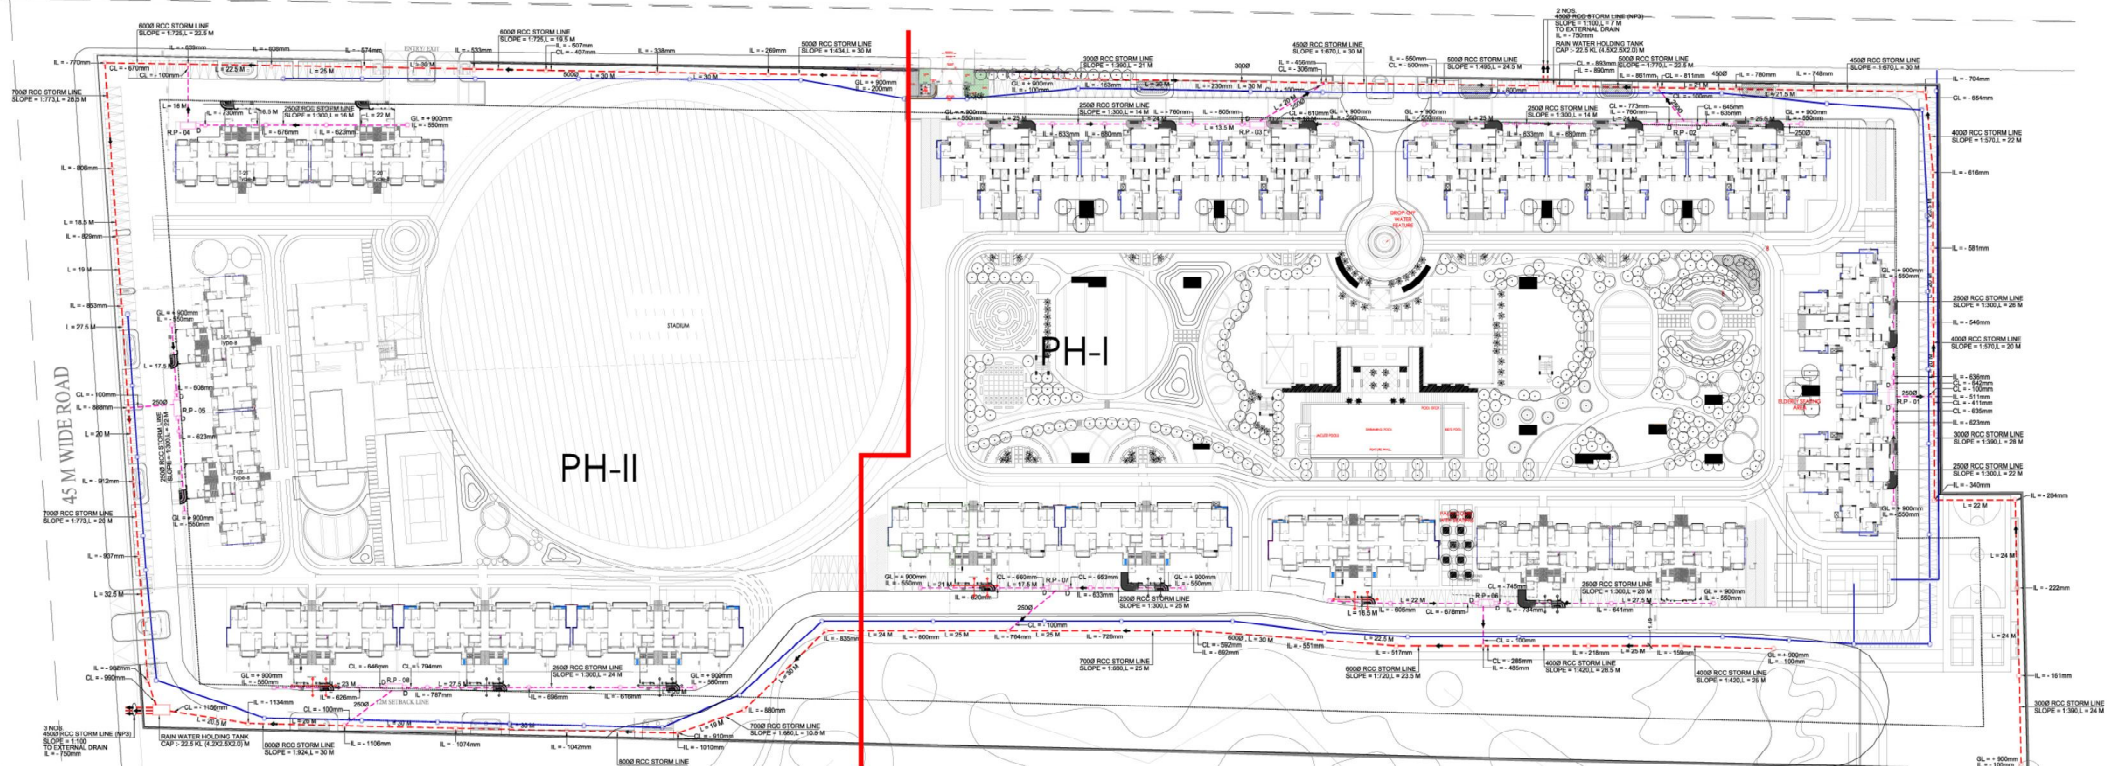

SIZE OF MANHOLE WITH REFERENCE TO DEPTH

DEPTH	SIZE OF M.H.
0.91m TO 1.67m	910mm DIA
1.68m TO 2.29m	1220mm DIA
2.30m TO 9.00m	1520mm DIA

LEGEND :-

○	MANHOLE
---	STORM WATER LINE FOR SURFACE
---	SEWER LINE
---	STORM WATER LINE FOR ROOF
G.L.	GROUND LEVEL
C.L.	CONNECTION LEVEL
I.L.	INVERT LEVEL
L	LENGTH IN METER
R.P.	RECHARGE PIT (4.0X2.0X3.0) M
D	DESILTING CHAMER