


PRODUCED BY AN AUTODESK EDUCATIONAL PRODUCT

PRODUCED BY AN AUTODESK EDUCATIONAL PRODUCT

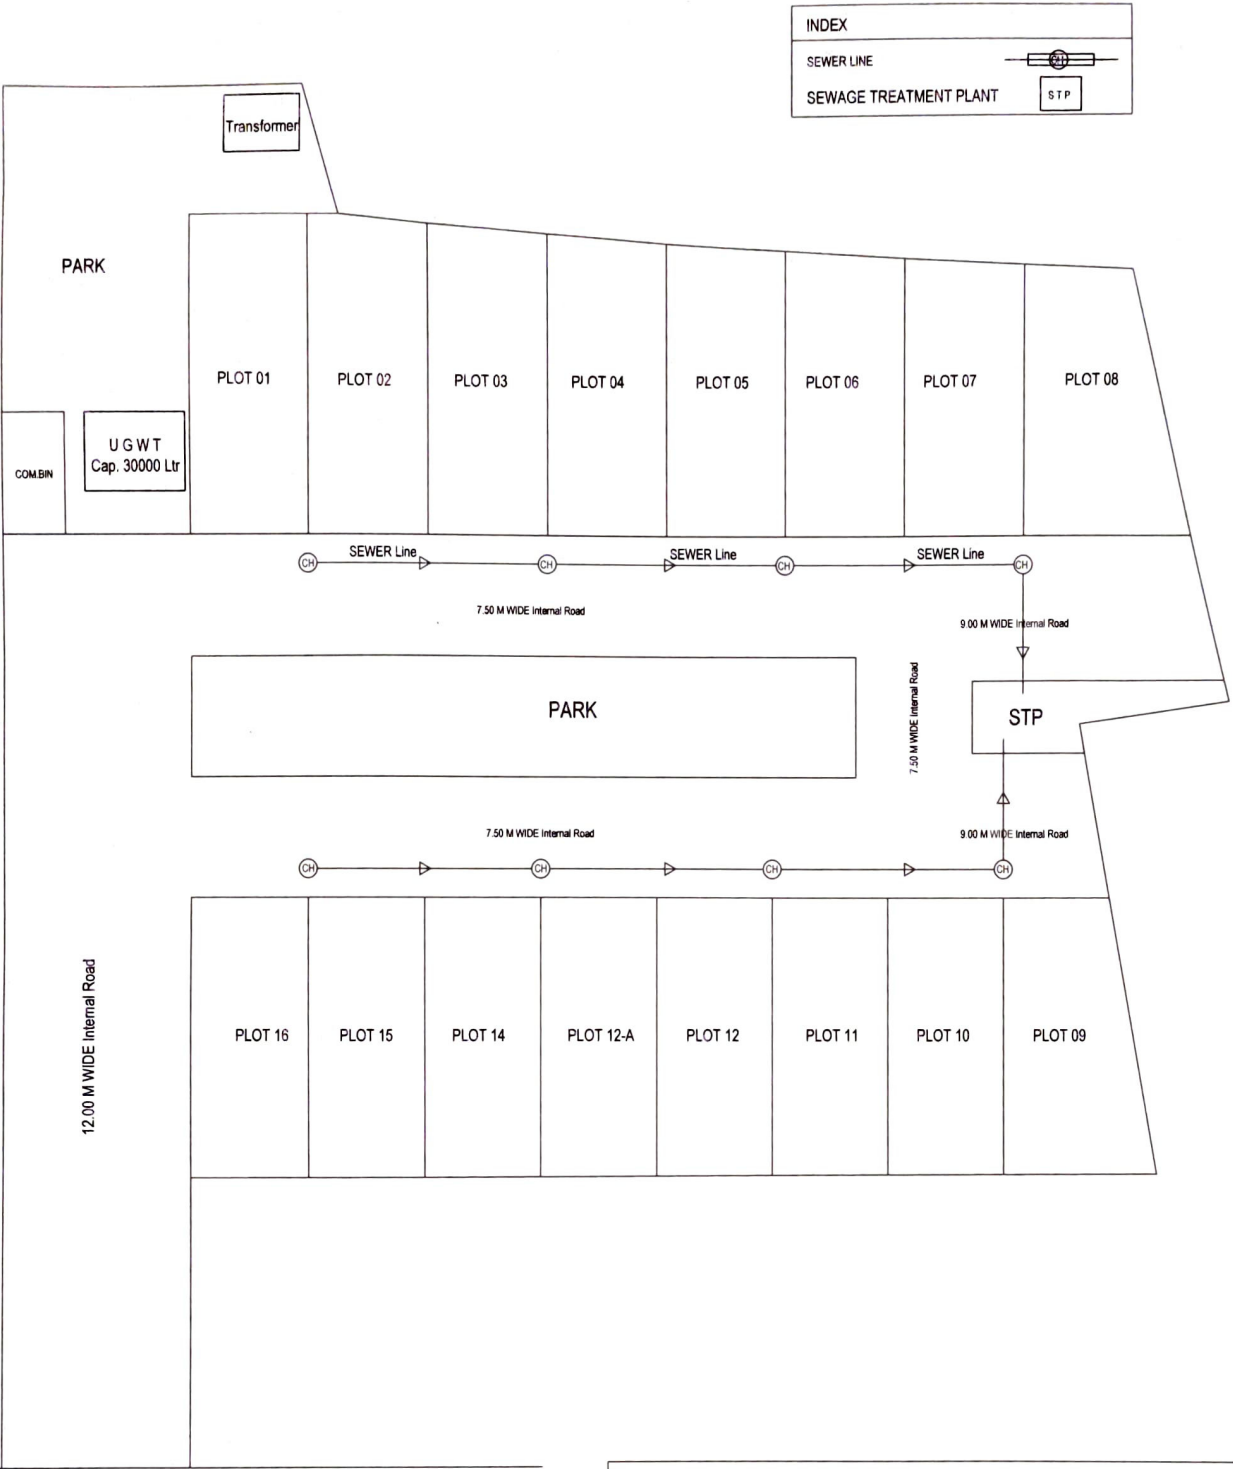

Project Title :PROPOSED SEWER LINE PLAN OF "DWARIKA GRANDE VILA" SITUATED AT
KHASRA NO. 543, 548 (P), 542/2, & 550/1 MAUZA RAJPUR AGRA.
OWNER ; MADHUSUDAN AVAS PVT LTD.
DIRECTOR ; SMT. MANJU SHARMA



M Sharma
MUKUL SHARMA
B. Tech. (Arch.) M. Plan (Urban)
M.I.E. Chartered Engg. (India)
SPACE DESIGNERS & ARCHITECTES
F-104, Puneet Vrindavan
Sanjay Place, Agra Mob.: 9412588586
Reg. No. M-1702712

INDEX	
WATER LINE	
Under Ground Water Tank	



Project Title :PROPOSED WATER LINE PLAN OF "DWARIKA GRANDE VILA" SITUATED AT
 KHASRA NO. 543, 548 (P), 542/2, & 550/1 MAUZA RAJPUR AGRA.
 OWNER ; MADHUSUDAN AVAS PVT LTD.
 DIRECTOR ; SMT. MANJU SHARMA

M. Sharma
 MUKUL SHARMA
 B. Tech. (Arch.) M. Plan (Urban)
 M.I.E., Chartered Engg. (India)
 SPACE DESIGNERS & ARCHITECTS
 F-104, Puneet Vrindavan
 Sanjay Place, Agra Mob.: 9412588586
 Reg. No. M-1702712

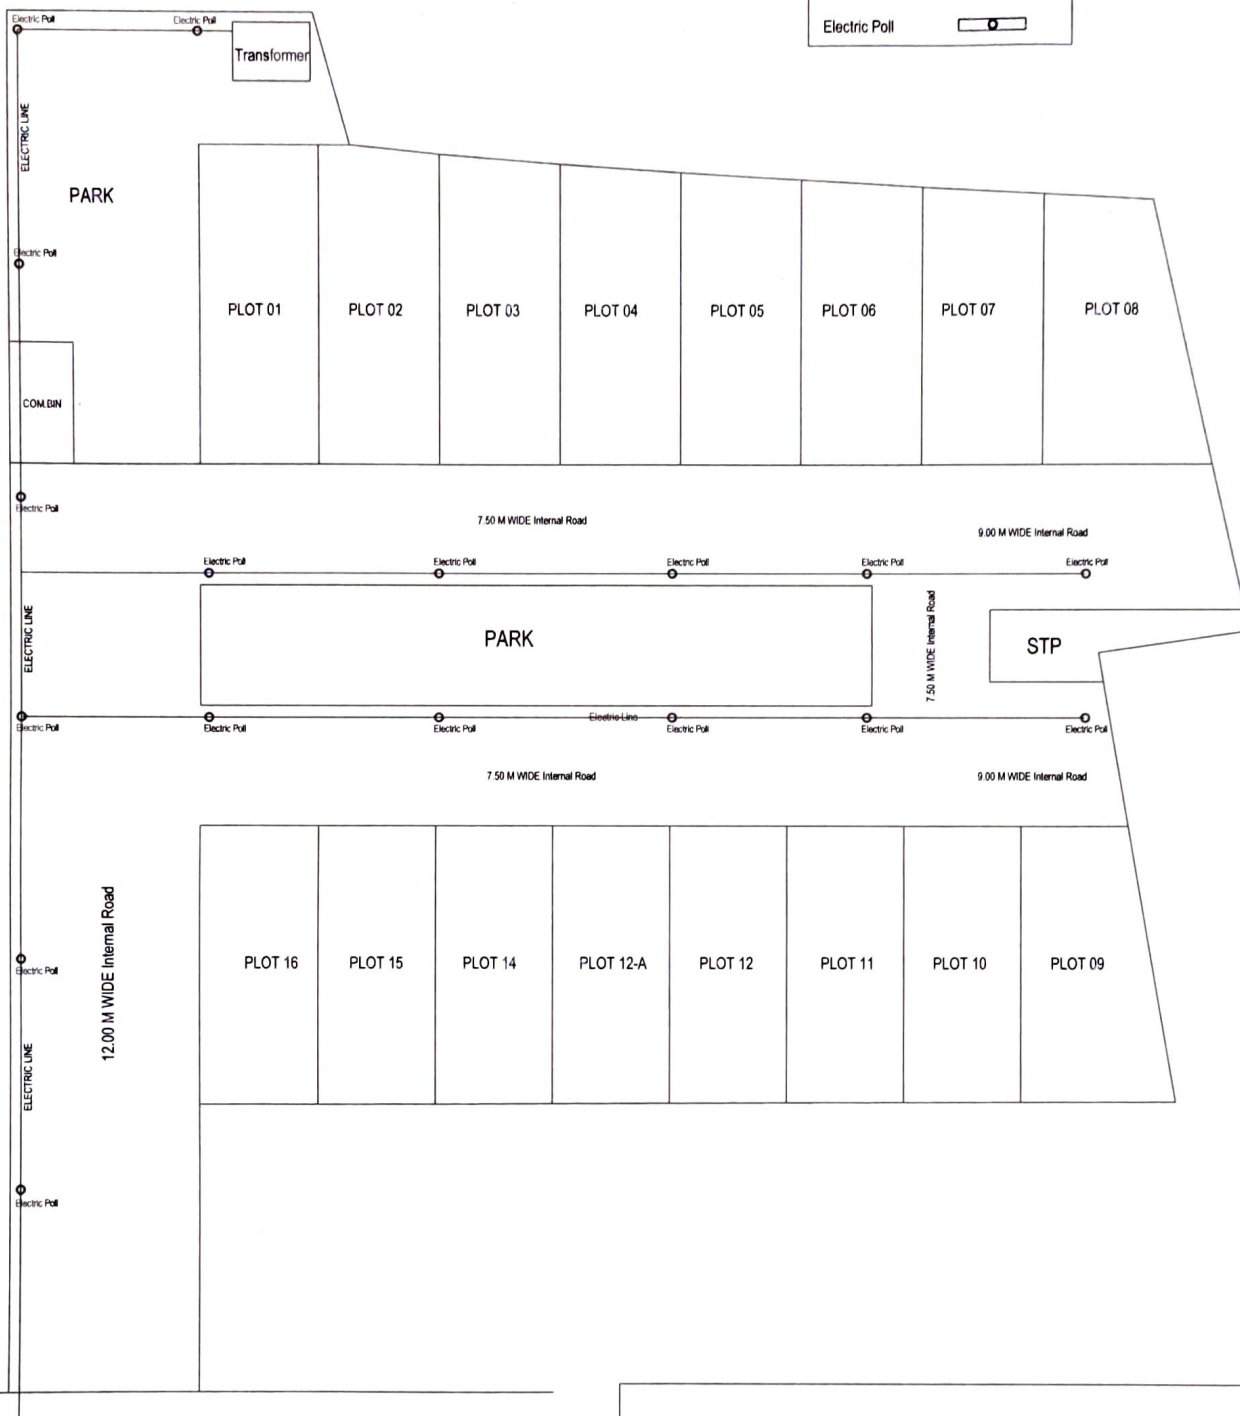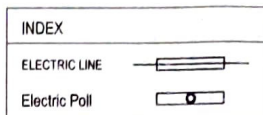

Project Title :PROPOSED ELECTRICAL PLAN OF "DWARIKA GRANDE VILA" SITUATED AT
 KHASRA NO. 543, 548 (P), 542/2, & 550/1 MAUZA RAJPUR AGRA.
 OWNER ; MADHUSUDAN AVAS PVT LTD.
 DIRECTOR ; SMT. MANJU SHARMA


MUKUL SHARMA
 B. Tech. (Arch.) M. Plan (Urban)
 M.I.E., Chartered Engg. (India)
SPACE DESIGNERS & ARCHITECTS
 F-104, Puneet Vrindavan
 Sanjay Place, Agra Mob.: 9412588586
 Reg. No. M/1702712