

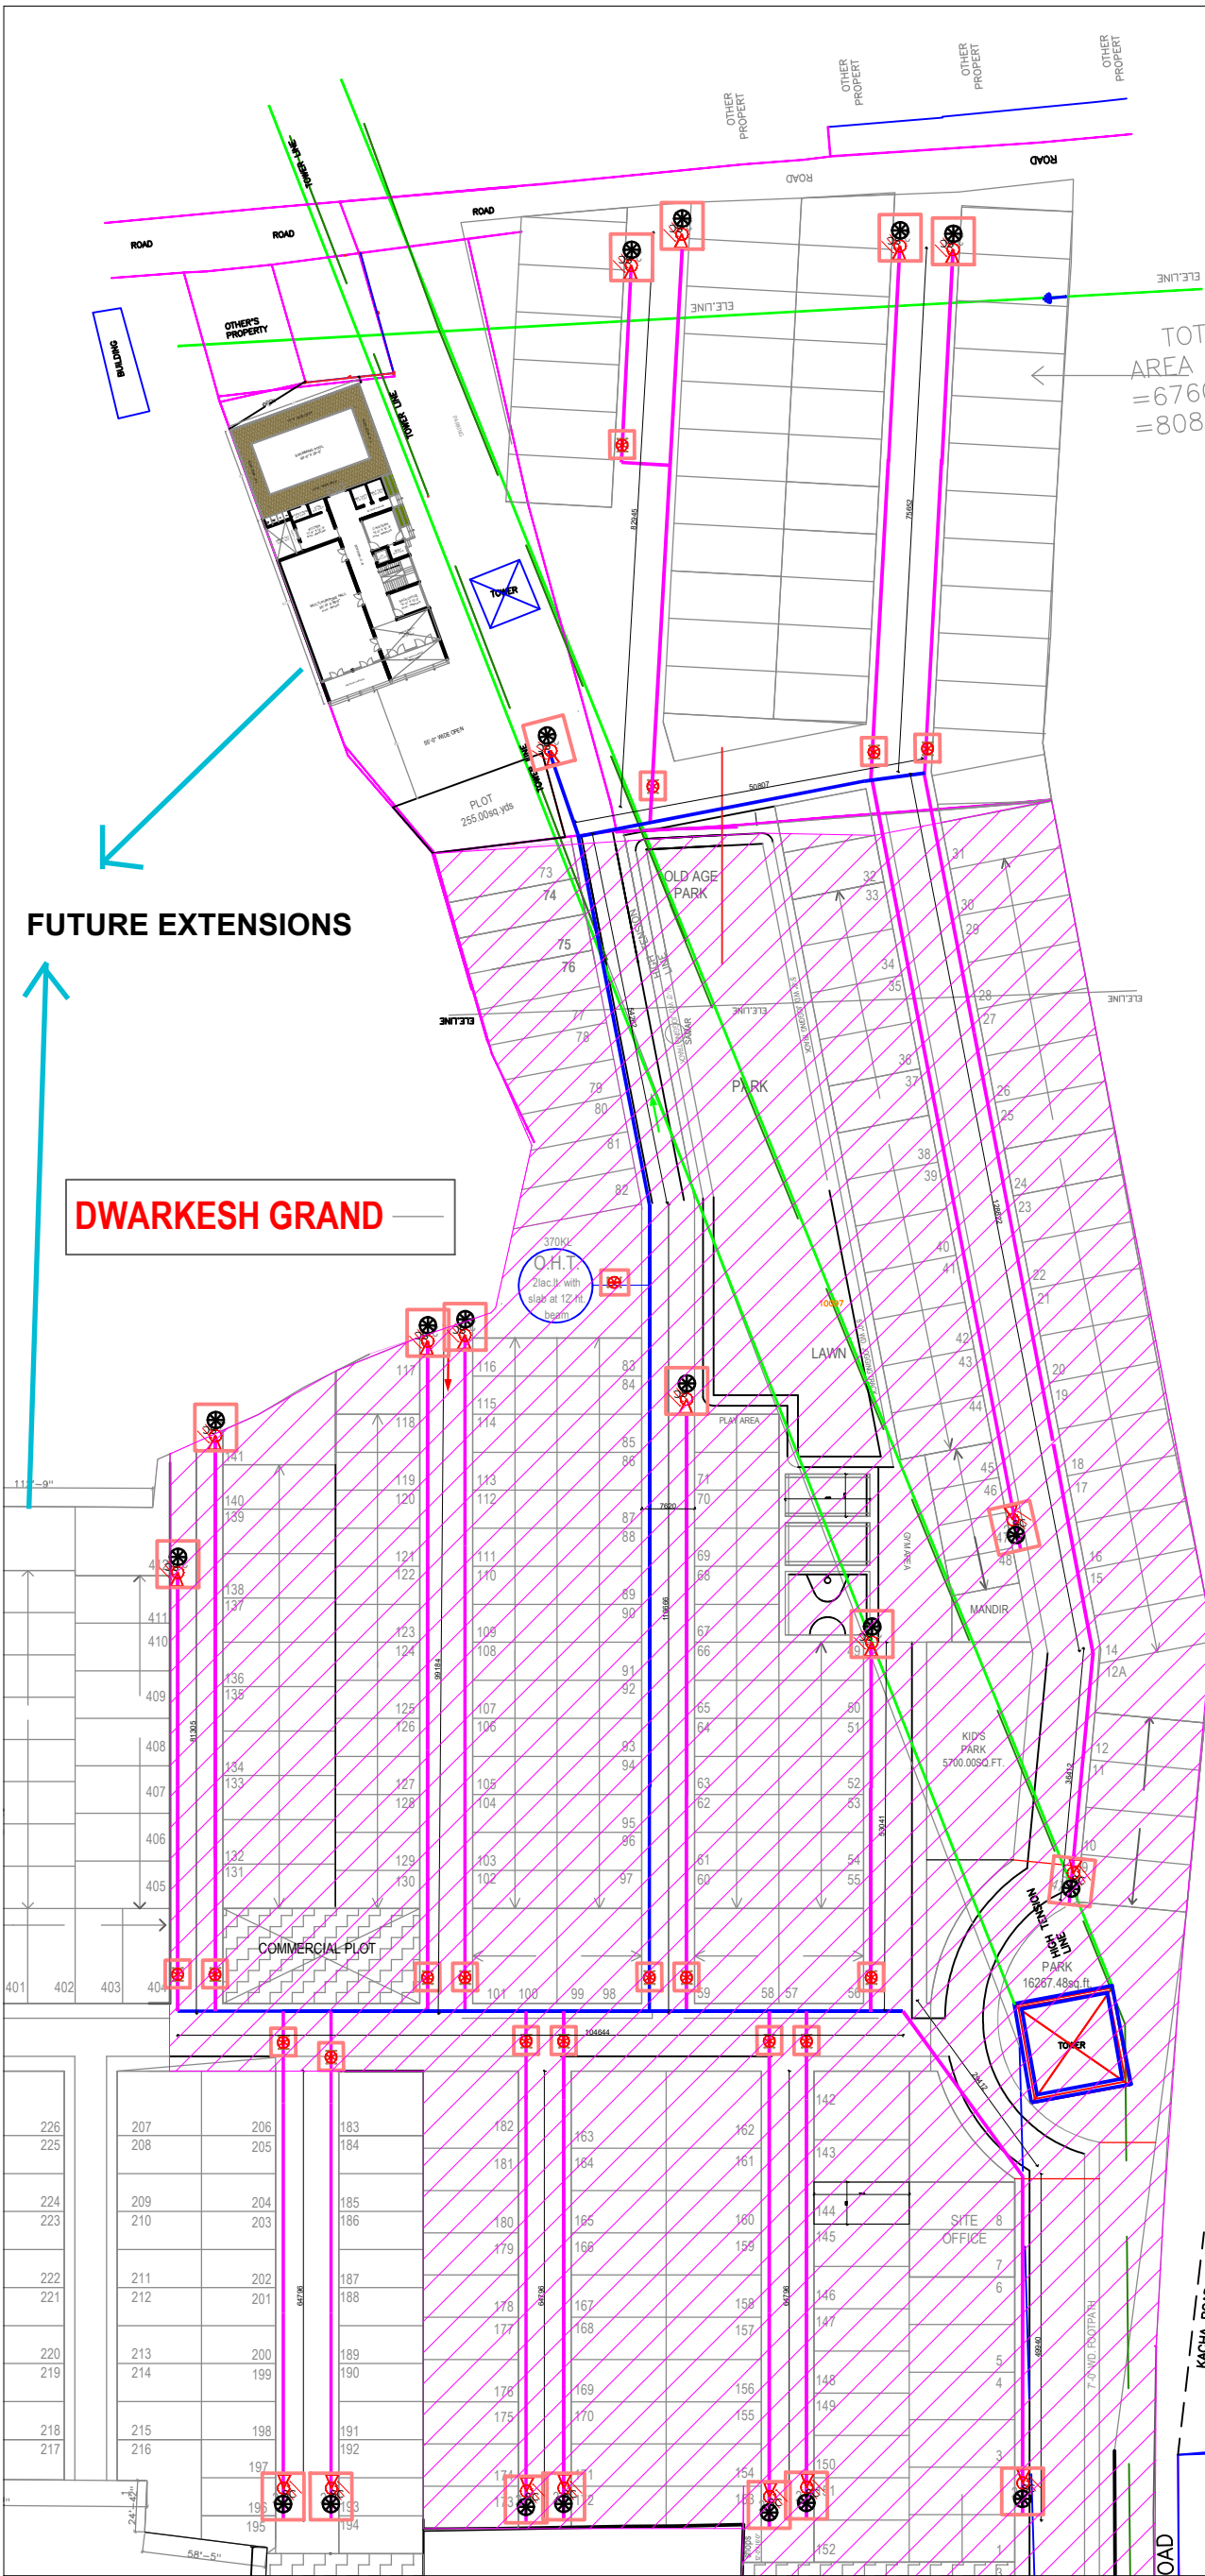


IS CODE 12288 : CODE OF PRACTICE FOR LAYING PIPES

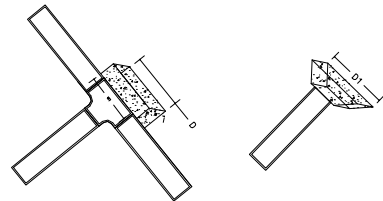

D = WIDTH OF TEE / ELBOW (W1)+500 THRUST BLOCK FOR DEAD END
W = WIDTH OF TEE / ELBOW (W1)+400 D1 = WIDTH OF END CAP/ FLINCH (W2)+ 500
THRUST BLOCK FOR TEE / ELBOW JUNCTION

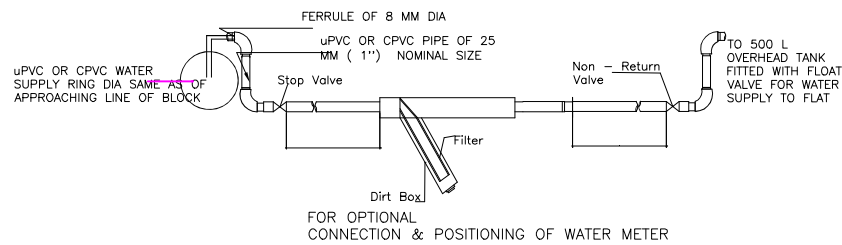

Legends	
	Air Release Valve
	Gate Valve
	Scour Valve
	75 mm uPVC Pipe 6 Kg/Sqcm ISI marked Confirming To IS 4985 OR CPVC SDR-11 Confirming To IS 15778
	65 mm uPVC Pipe 6 Kg/Sqcm ISI marked Confirming To IS 4985 OR CPVC SDR-11 Confirming To IS 15778



This drawing and/or its contents, information, and principles of design are the exclusive property of DASS RASAYANIC SERVICES. Any and is submitted to you with the agreement that it is not to be reproduced in any manner, copied, or modified, nor is it to be relied in part or in whole to any other firm or individual for any other project except by written agreement with DASS RASAYANIC SERVICES.

DASS RASAYANIC SERVICES
(An ISO 9001:2008 Company)
(An ISO 14001:2008 Company)
#441, J.I.G., Sector - 16,
Sikandra Area, Noida, Sikandra
Agra-282007 (U.P.)
Phone & Fax: +91-562-2641866/2641867
mail:- info@wateronline.co.in, drs@wateronline.co.in
web:- www.wateronline.co.in

SHEET DETAILS:
Sheet No.: 1
Sheet Size: A1
Version: V3

Engineers' Details:
Drawn By:- NISHANT HEERA
Design Engineer - PHE
Checked By:- DINKAR SAXENA

Current Version Notes:-
Previous Version No. & Date:-
Ver-1
Version Notes:

Technical Notes:-
Previous Version No. & Date:-
Version Notes:

NORTH:
Previous Version No. & Date:-
Version Notes:

Drawing Title:
**WATER
SUPPLY PLAN**

Project Name:
**DWARKESH
GRAND**

Signature(Issued By):

For engineering details please refer to see attached calculations. All structural detail are suggestive in nature and are need to have revision by structural engineers.

PURPOSE OF DRAWING:
Tender Approval G.F.C.
Signature (Drawn By):

Drawing Number:-
DRS-D-376-2022
Date:-
22-09-2022
Client's Name:

Version Details:-
Version No:- Ver-2
Date Of Version:-
Description:-
**WATER
SUPPLY PLAN**

Previous Version No. & Date:-
Ver-1
Version Notes:

Previous Version No. & Date:-
Version Notes:

Previous Version No. & Date:-
Version Notes:

CONSULTANT :-
DINKAR SAXENA
M.Sc., M.I.E., C.Eng., F.I.P.H.E.
CHARTERED ENGINEER