


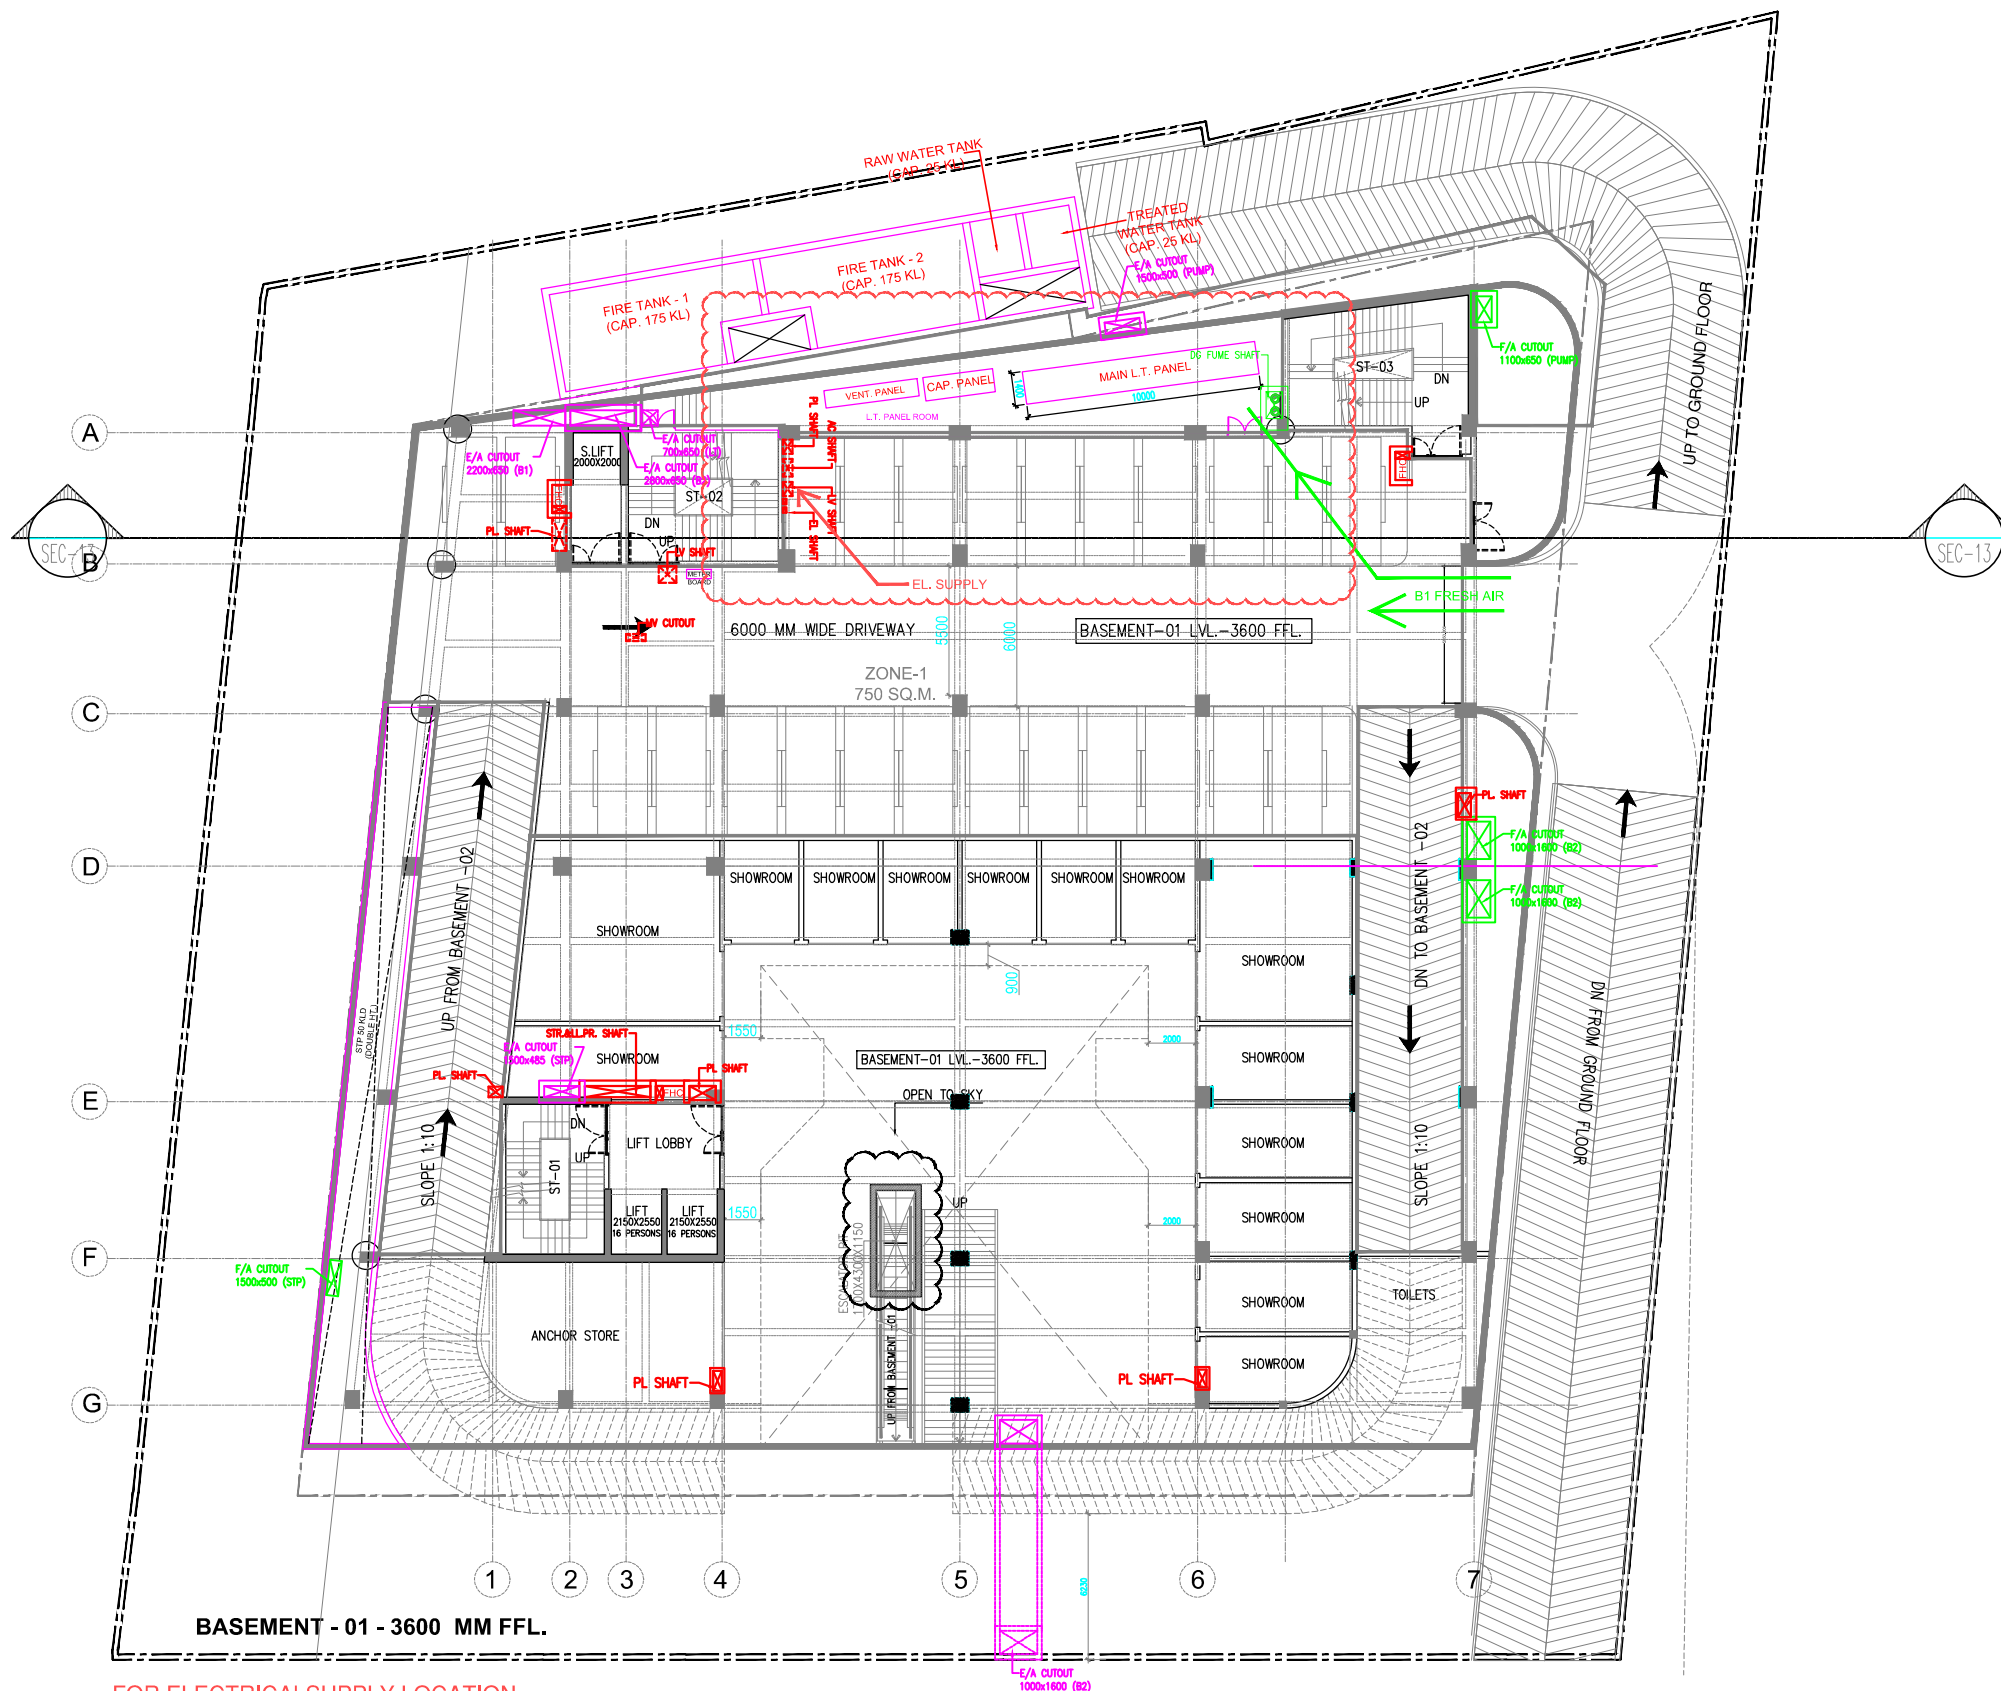

NOTES

Dimensions are not to be scaled.

Contractor must verify all dimensions at site before commencement of any work.

Contractor must notify Architect and/or Project Manager of all discrepancies in drawing.

All levels given are Finished Floor Levels unless mentioned otherwise.

Refer this drawing along with other relevant architectural, structural & other services drawings, before the execution of work, related to this drawing at site.

THIS DRAWING IS THE PROPERTY OF M/S. GAN P. MATHUR & ASSOCIATES PVT.LTD. AND SHALL NOT BE COPIED OR USED IN ANYWAY WITHOUT THEIR PRIOR PERMISSION.

Key Plan

No.	Date	By	Description
ISSUES			
REVISIONS			

NOTE :-
CONSTRUCTION AGENCY SHALL ENSURE TO USE MATERIALS PRODUCED BY C&D WASTE PLANT AS PER TENDER DOCUMENTS.

Consultants

STRUCTURE CONSULTANT	MEP CONSULTANT
----------------------	----------------

Client

STERNAL BUILDCON PVT. LTD.

Project Title

VASANT SQUIRE HIGH STREET AT GHAZIABAD

Architects

GAN P. MATHUR AND ASSOCIATES (P) LTD
C - 55, East Of Kailash, New Delhi-110065
T : 465995991 F : 46599512
E : info@gpmindia.com I W : www.gpmindia.com

Status:

ADVANCED COPY FOR REFERENCE ONLY

Drawing Title

1st BASEMENT PLAN
LOCATION OF ELECTRICAL SUPPLY

Date: 23/03/2023	Drawn: DEEPAK	Drawing No. VSQ/AR/- B2/02
Scale: 1:200	Checked: RAJ KUMAR	Revisions: 01

FILE PATH: P:\Vasant Kumar\2021\01 - Vasant Squire High Street GHAZIABAD\06 - MEP\01 - INCOMING\REV. MEP - 23-03-2023\img (R-B).dwg