


LEGEND:-		NOS. OF FIXTURES
	9.0 METRE HIGH GALVANISED OCTAGONAL POLE SUITABLE FOR 1x40 W FLOURSCENT TUBE LIGHT LUMINAIRE (FOR STREET LIGHTING)	139
	9.0 METRE HIGH GALVANISED OCTAGONAL POLE	80
	UNDER GROUND AL. CABLE	
	AERIAL BUNCHED CABLE	
	3Cx150 SQMM + 70 SQMM	
	3Cx120 SQMM + 70 SQMM	
	3Cx95 SQMM + 70 SQMM	
	3Cx70 SQMM + 70 SQMM	
	3Cx50 SQMM + 35 SQMM	
	3Cx35 SQMM + 25 SQMM	
	3Cx25 SQMM + 16 SQMM	
	3Cx16 SQMM + 16 SQMM	

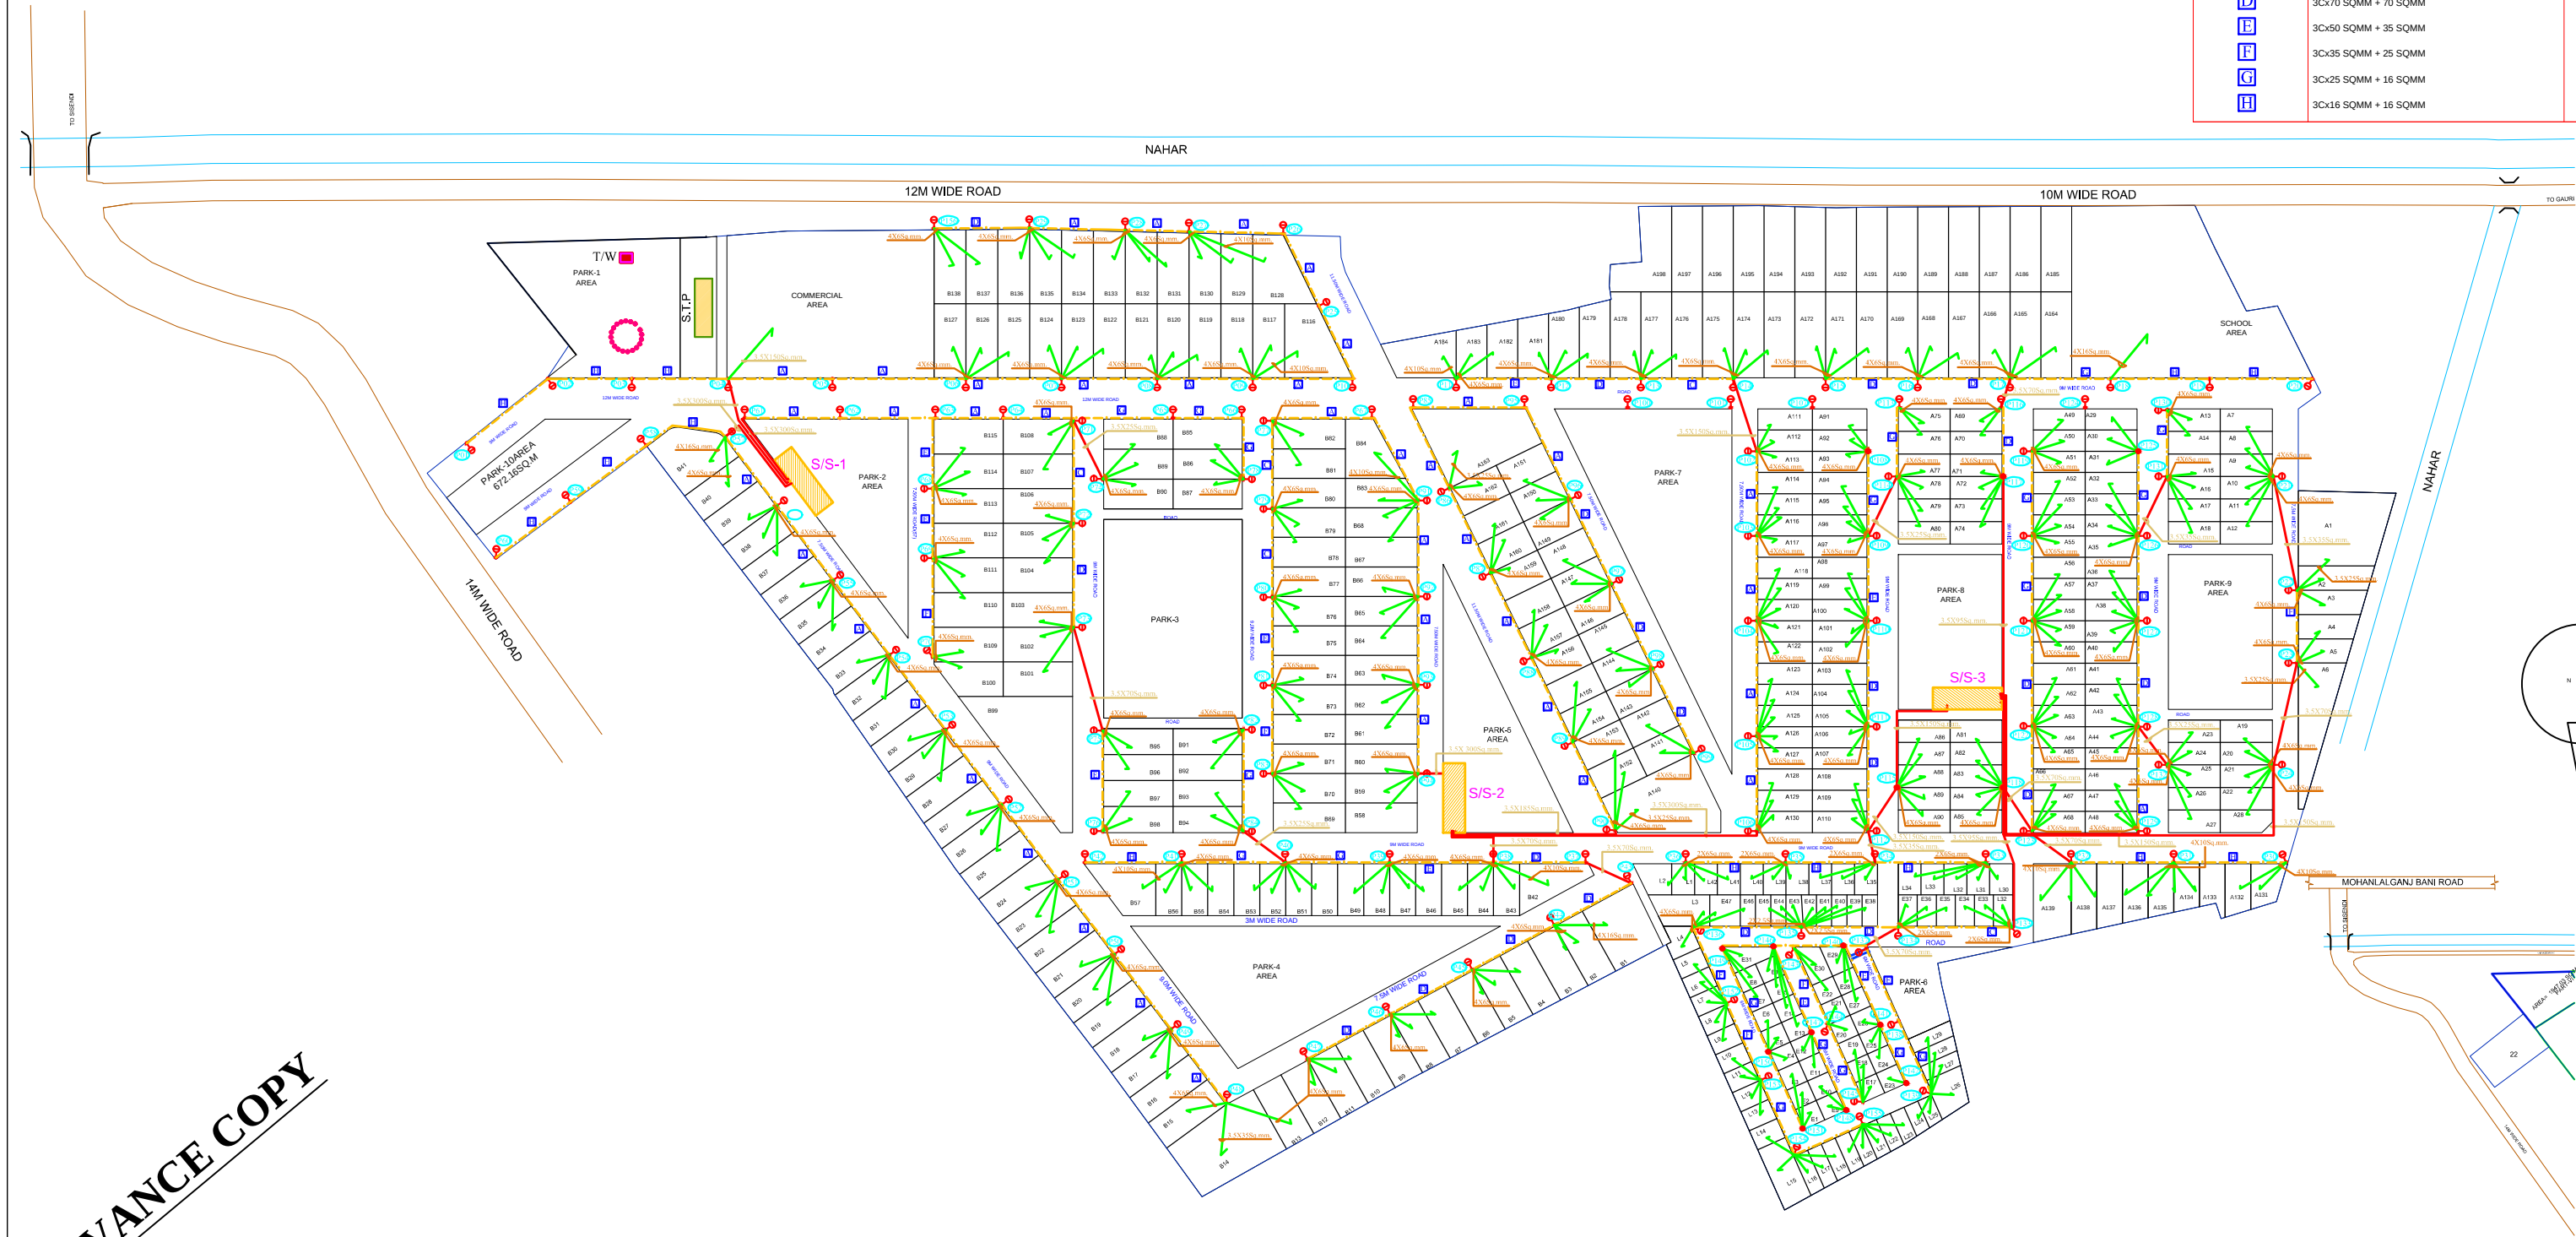

ADVANCE COPY

PROJECT:- PROPOSED LAYOUT PLAN FOR ALAKNANDA INFRA DEVELOPERS PRIVATE LIMITED OFFICE -NEAR R.D. GAS COMPLEX, BANGLA, BAZAR ,LUCKNOW THOUGHT ITS DIRECTOR NAVNEET DWIVEDI SON OF SRI N.C DWIVEDI RESIDENT OF-R.D GAS COMPLEX, IN FRONT OF DEN BANK, BANGLA BAZAR, LUCKNOW AT VILLAGE RATAULI BIJNOUR LKO.	DATE: MAR.-2014	DRG.TITLE :- LAY OUT (ELECTRICAL)	ARCHITECTURAL CONSULTANTS :- The Vision Arch Office No.5 First Floor,Natraj Complex 11.B.N.Road Lal Bagh Lucknow U.P. Mobile No.9415006154	Services Consultant : SHAH & PANT CONSULTING ENGINEERS (P) LTD. AN ISO 9001-2008 COMPANY (Building services Consultant, Soil & foundation Experts, Highway Engineering) 1, 4th Floor, HALWASIYA COURT, HAZRATGANJ, LUCKNOW (U.P.) Tele. No. : 0522-2230625, Fax : 0522-2230625, Cell : 9839013280, 9415027719 Email : shah_pant@yahoo.co.in, Web : www.shahpantconsultingengineers.com
	OWNER'S SIGNATURE			
	ARCHITECT SIGNATURE			
	DRG NO. BAN/HOU/SEE-01	DRAWN BY JITENDRA		
	CHECKED BY: O.P.SHAH			